




TYPICAL ROOF CONSTRUCTION
 SINGLE PLY FULLY ADHERED MEMBRANE ROOFING
 R.F.I. TYPE BY HARVEY INDUSTRIES⁴ INSTALLED
 BY CONTRATOR ON 1 1/2" RIGID INSULATION

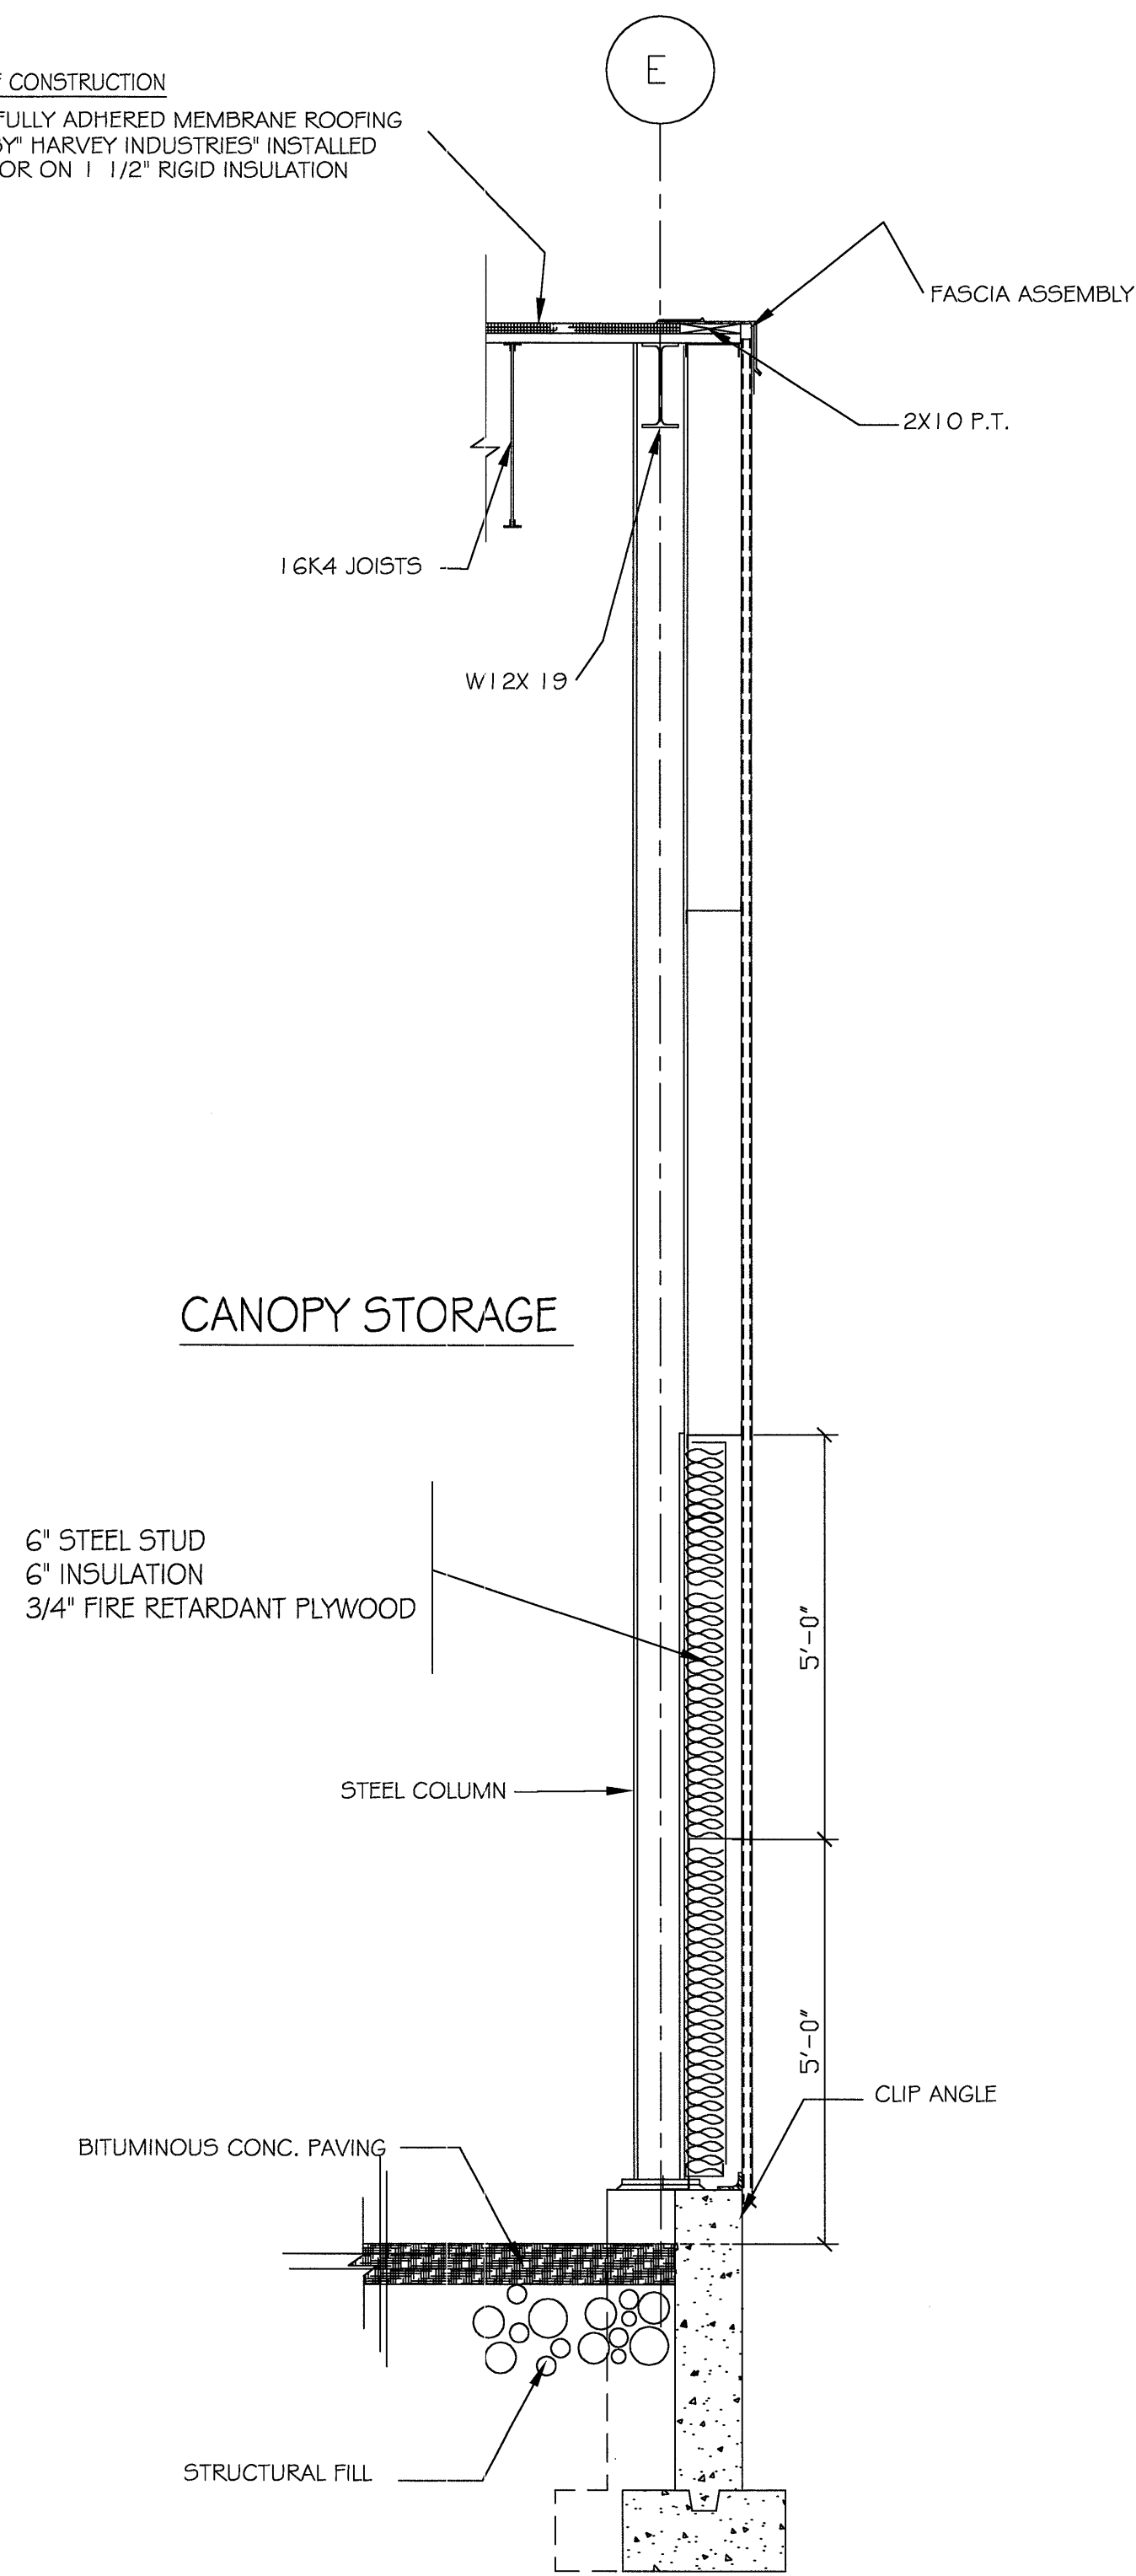

4 WALL SECTION
 SCALE: 1/2" = 1'-0"

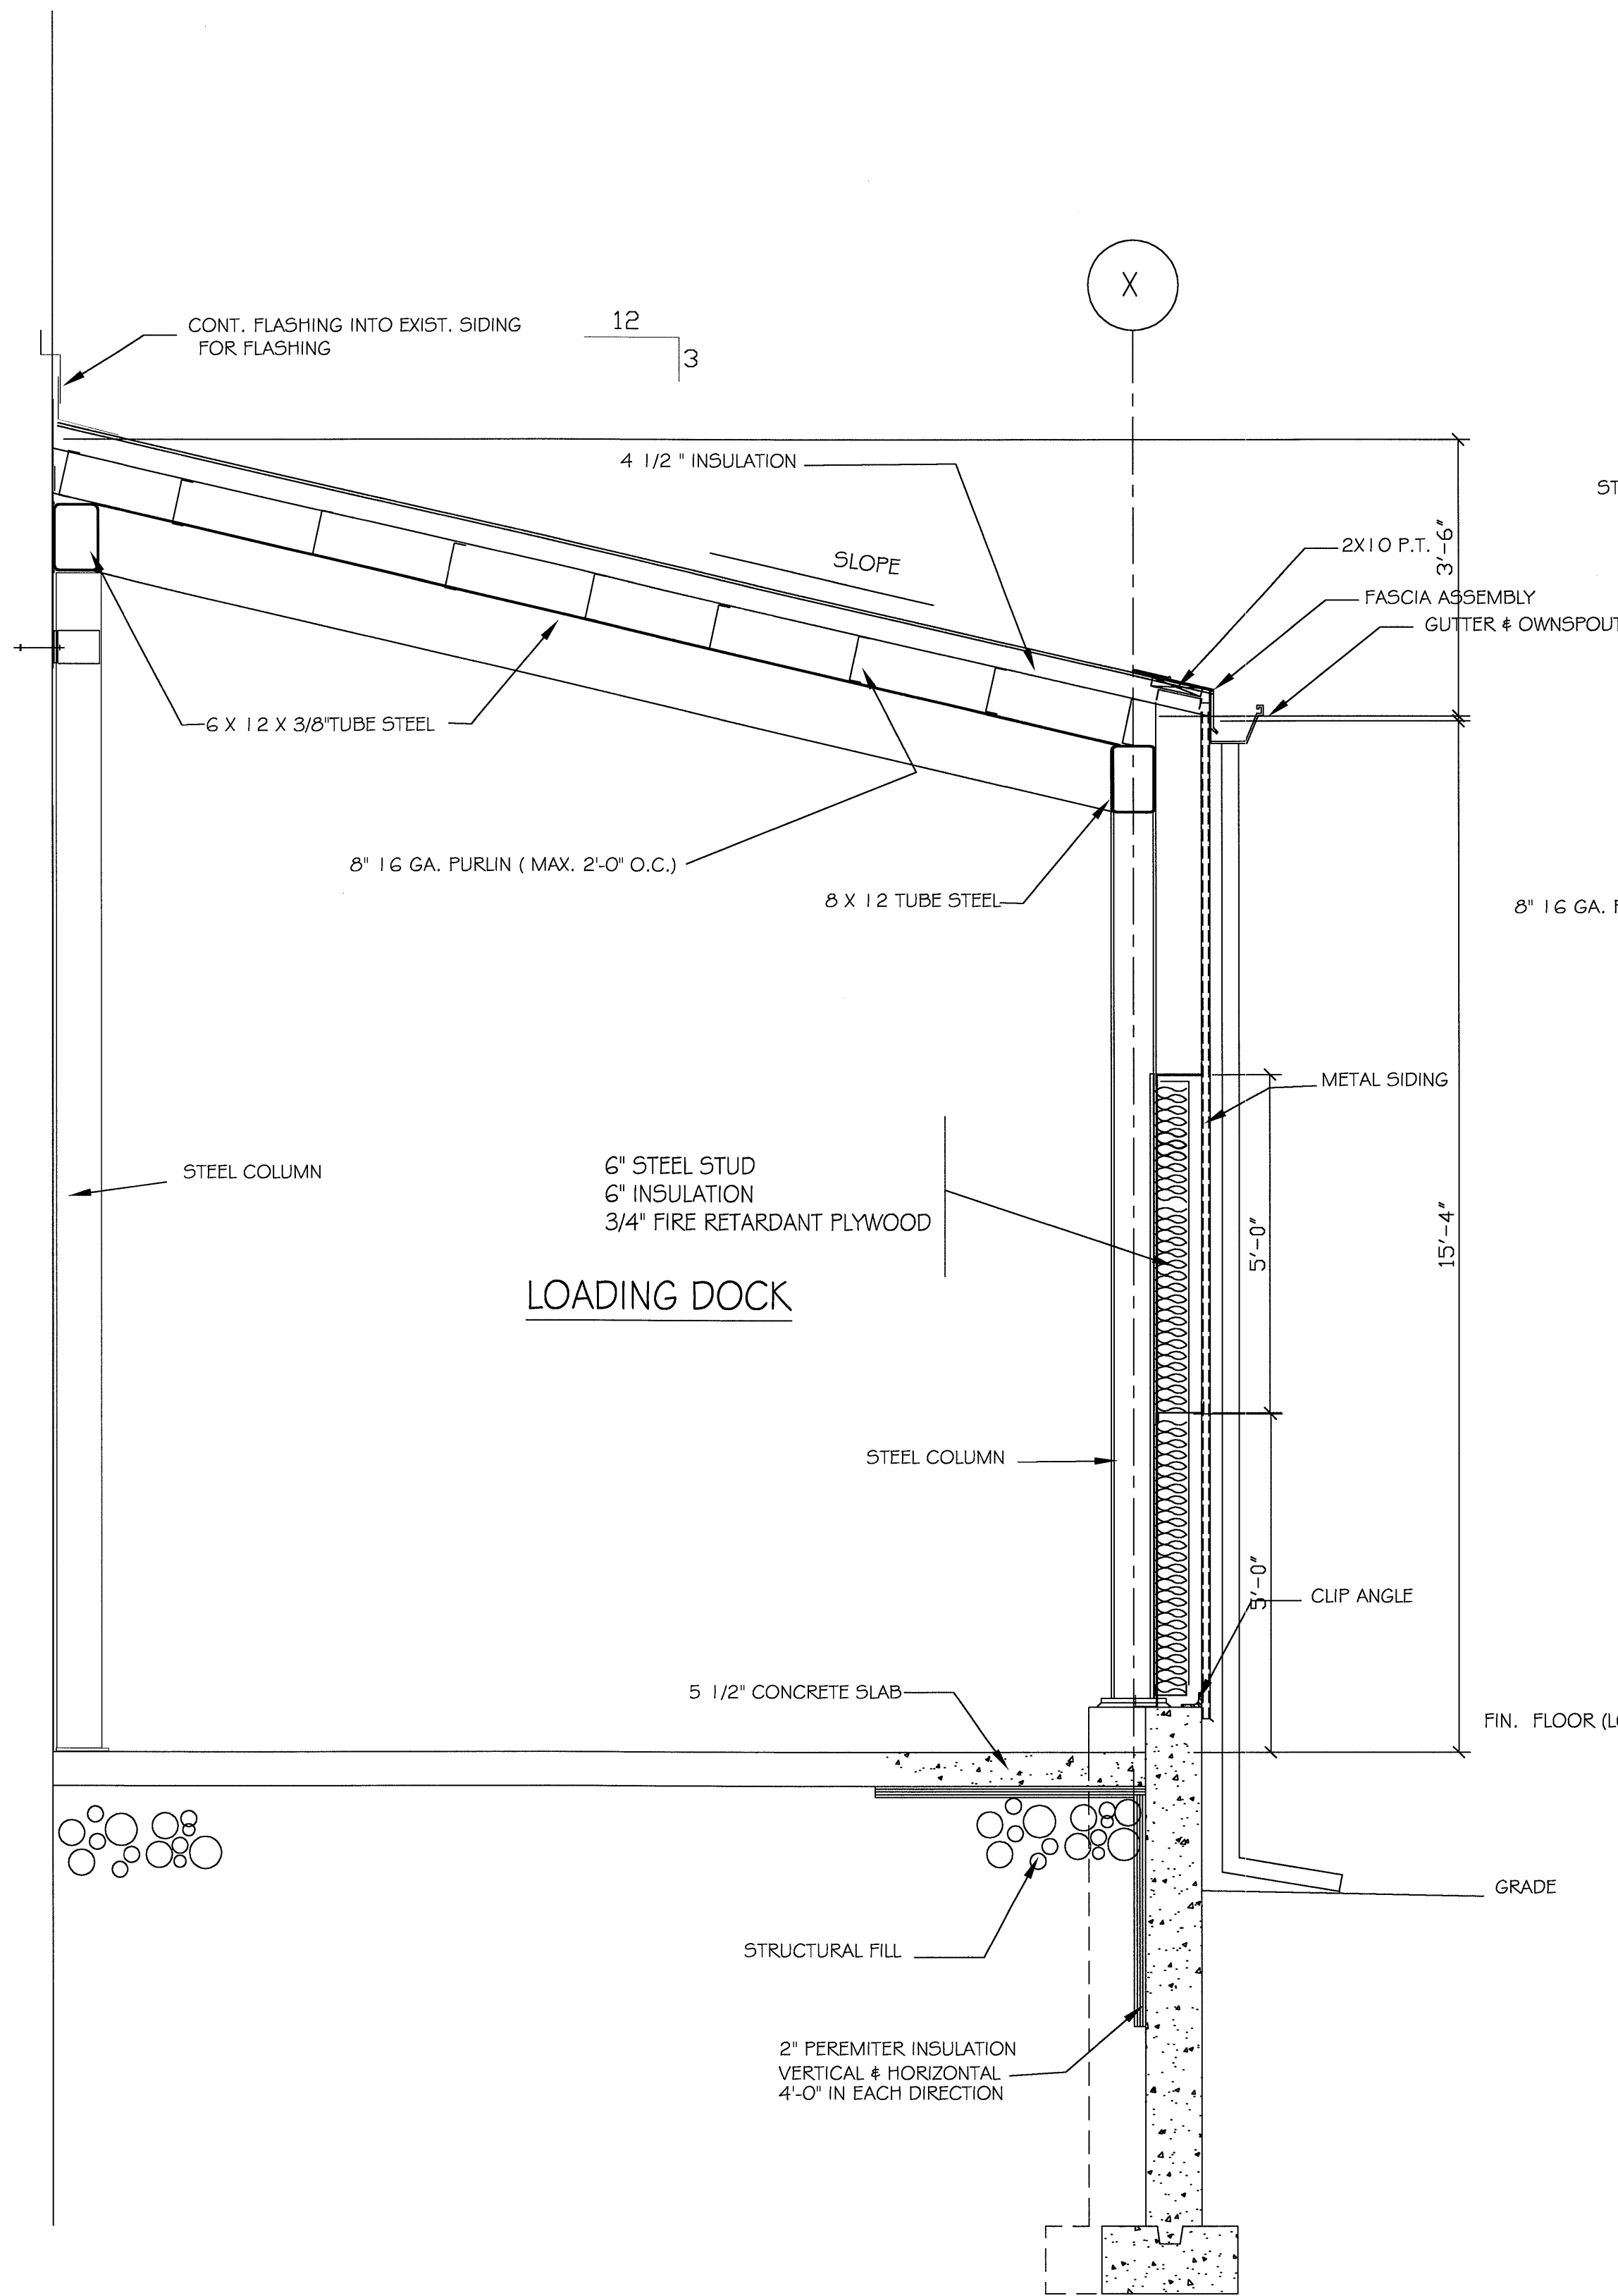

5 WALL SECTION
 SCALE: 1/2" = 1'-0"

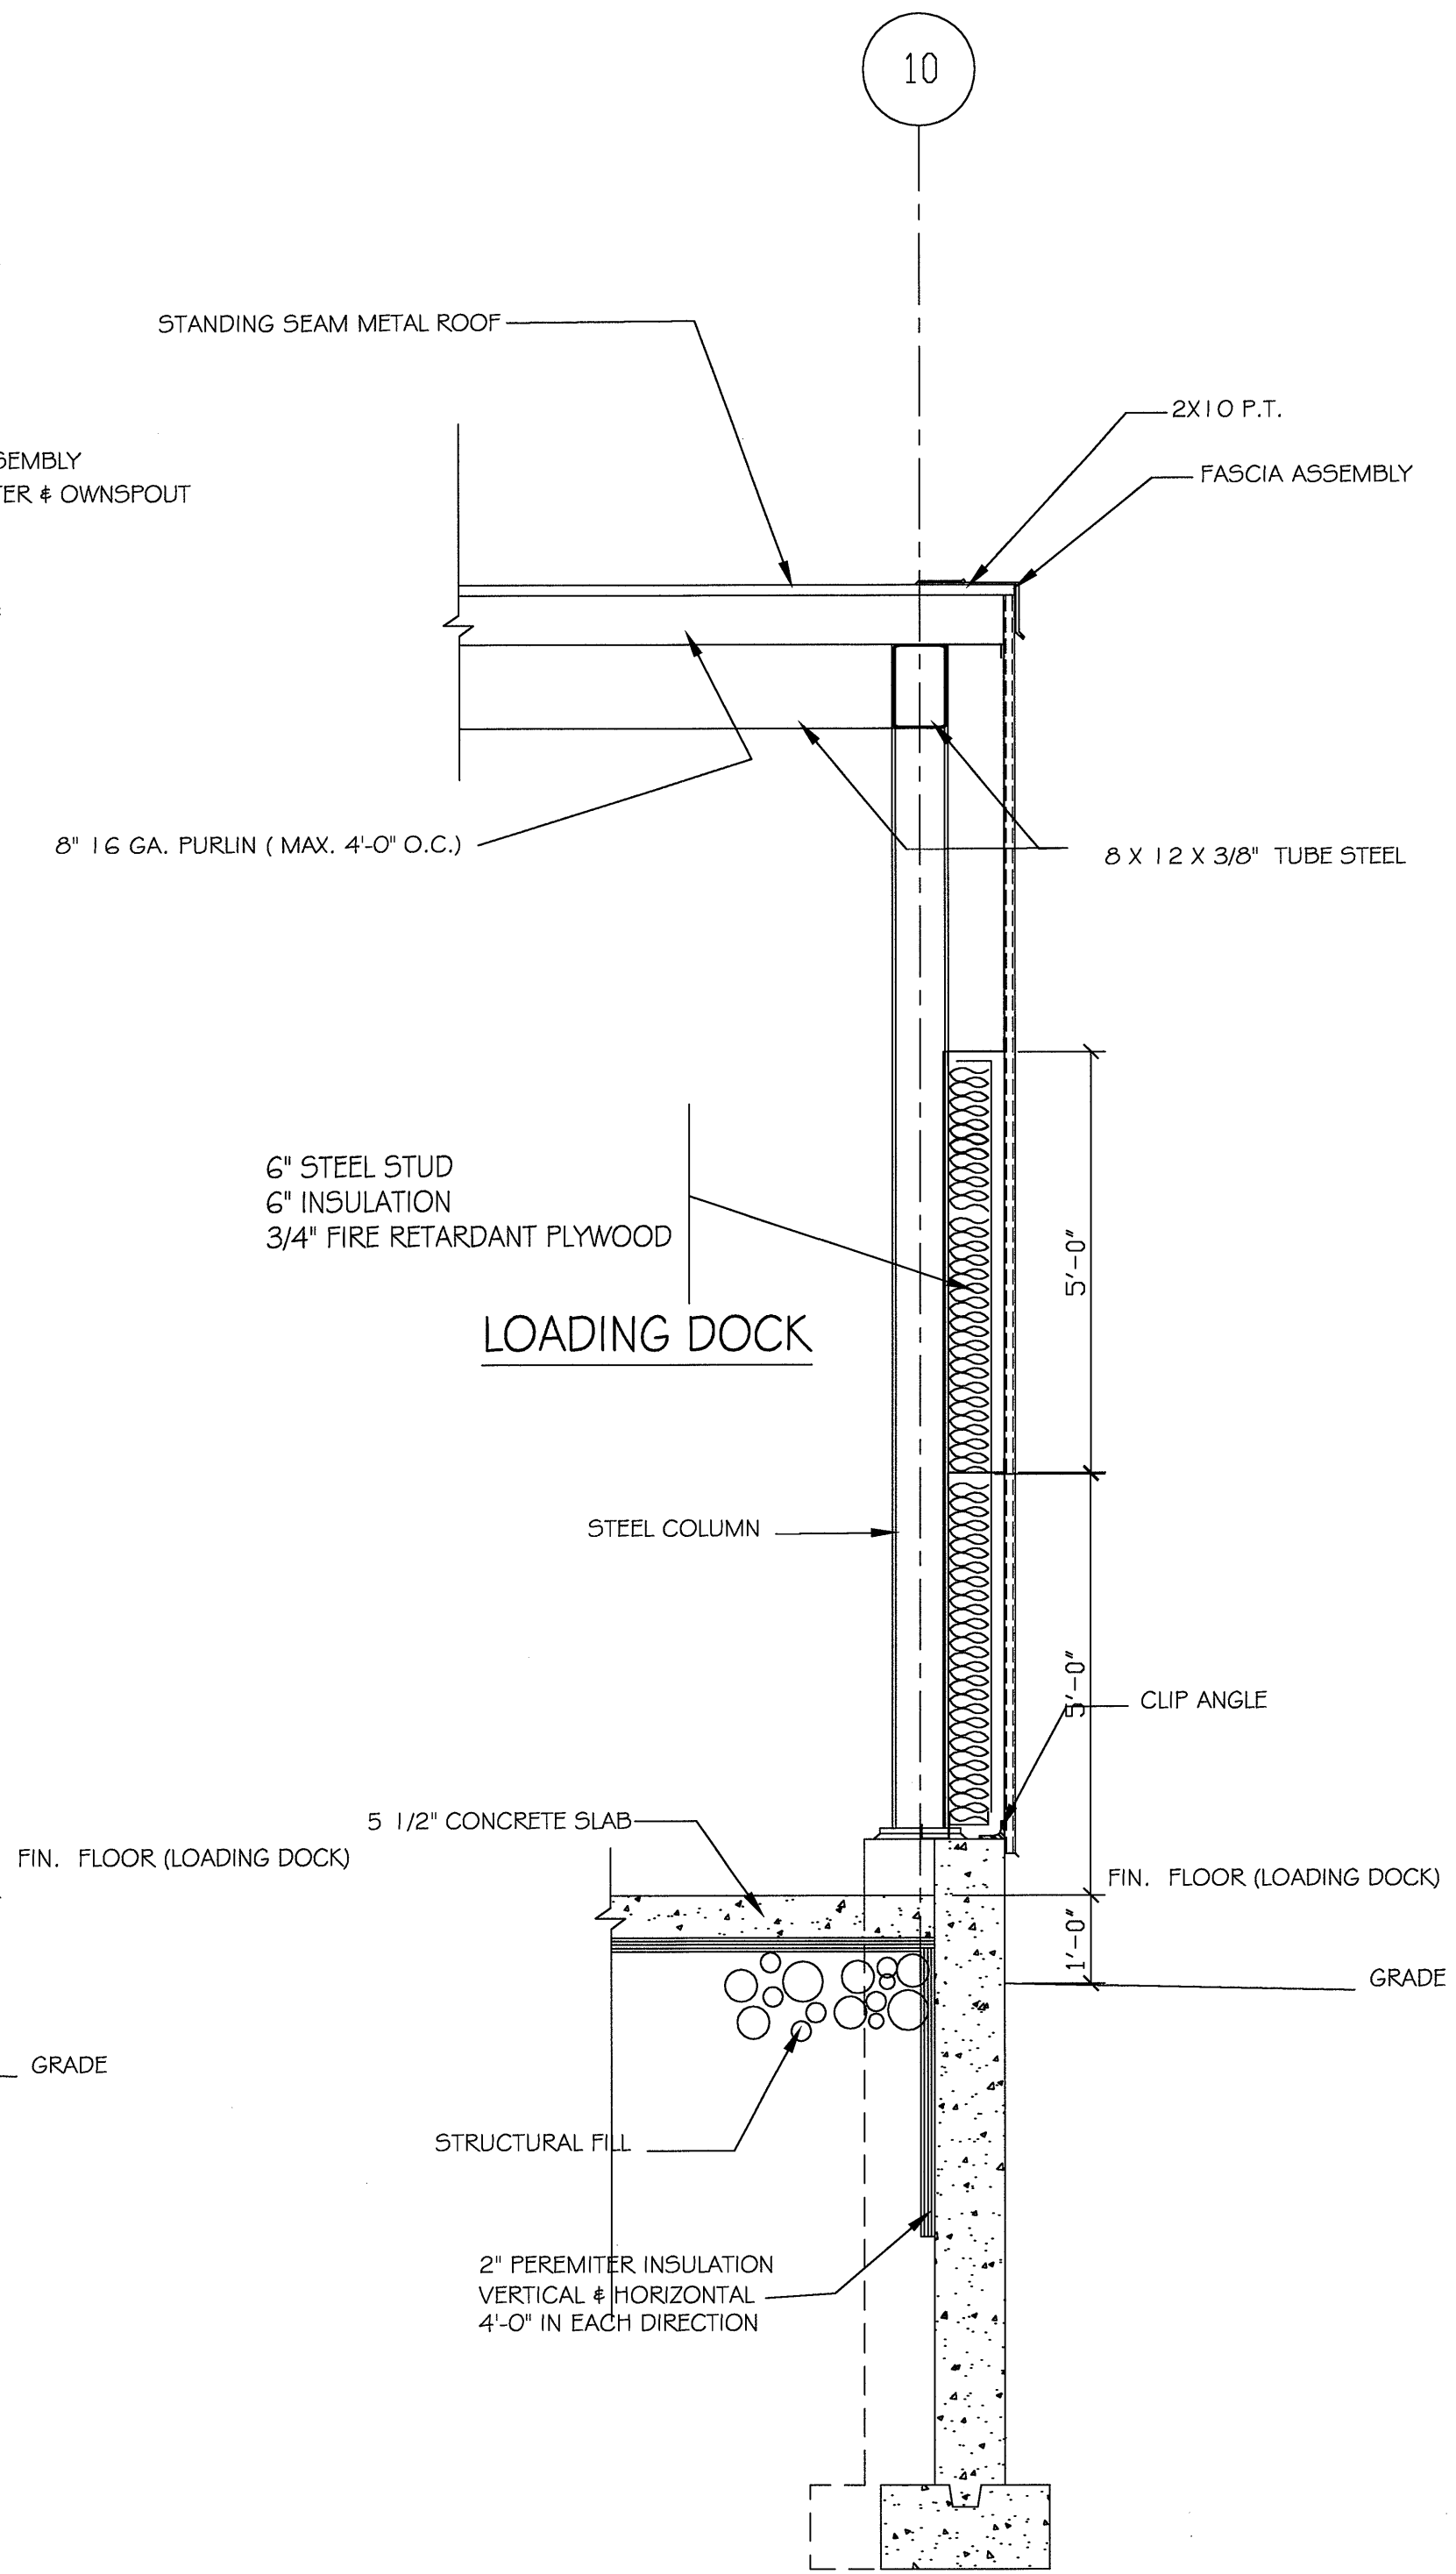

6 WALL SECTION
 SCALE: 1/2" = 1'-0"

WALL SECTIONS	
WAREHOUSE FACILITY <small>401 RIVERSIDE STREET PORTLAND, ME</small>	
<small>project no.</small> 01-20	<small>drawn</small> AMG <small>checked</small> RRD <small>dated</small> 01-21-03
A-3.2	