


9 WALL SECTION
SCALE: 1/2" = 1'-0"

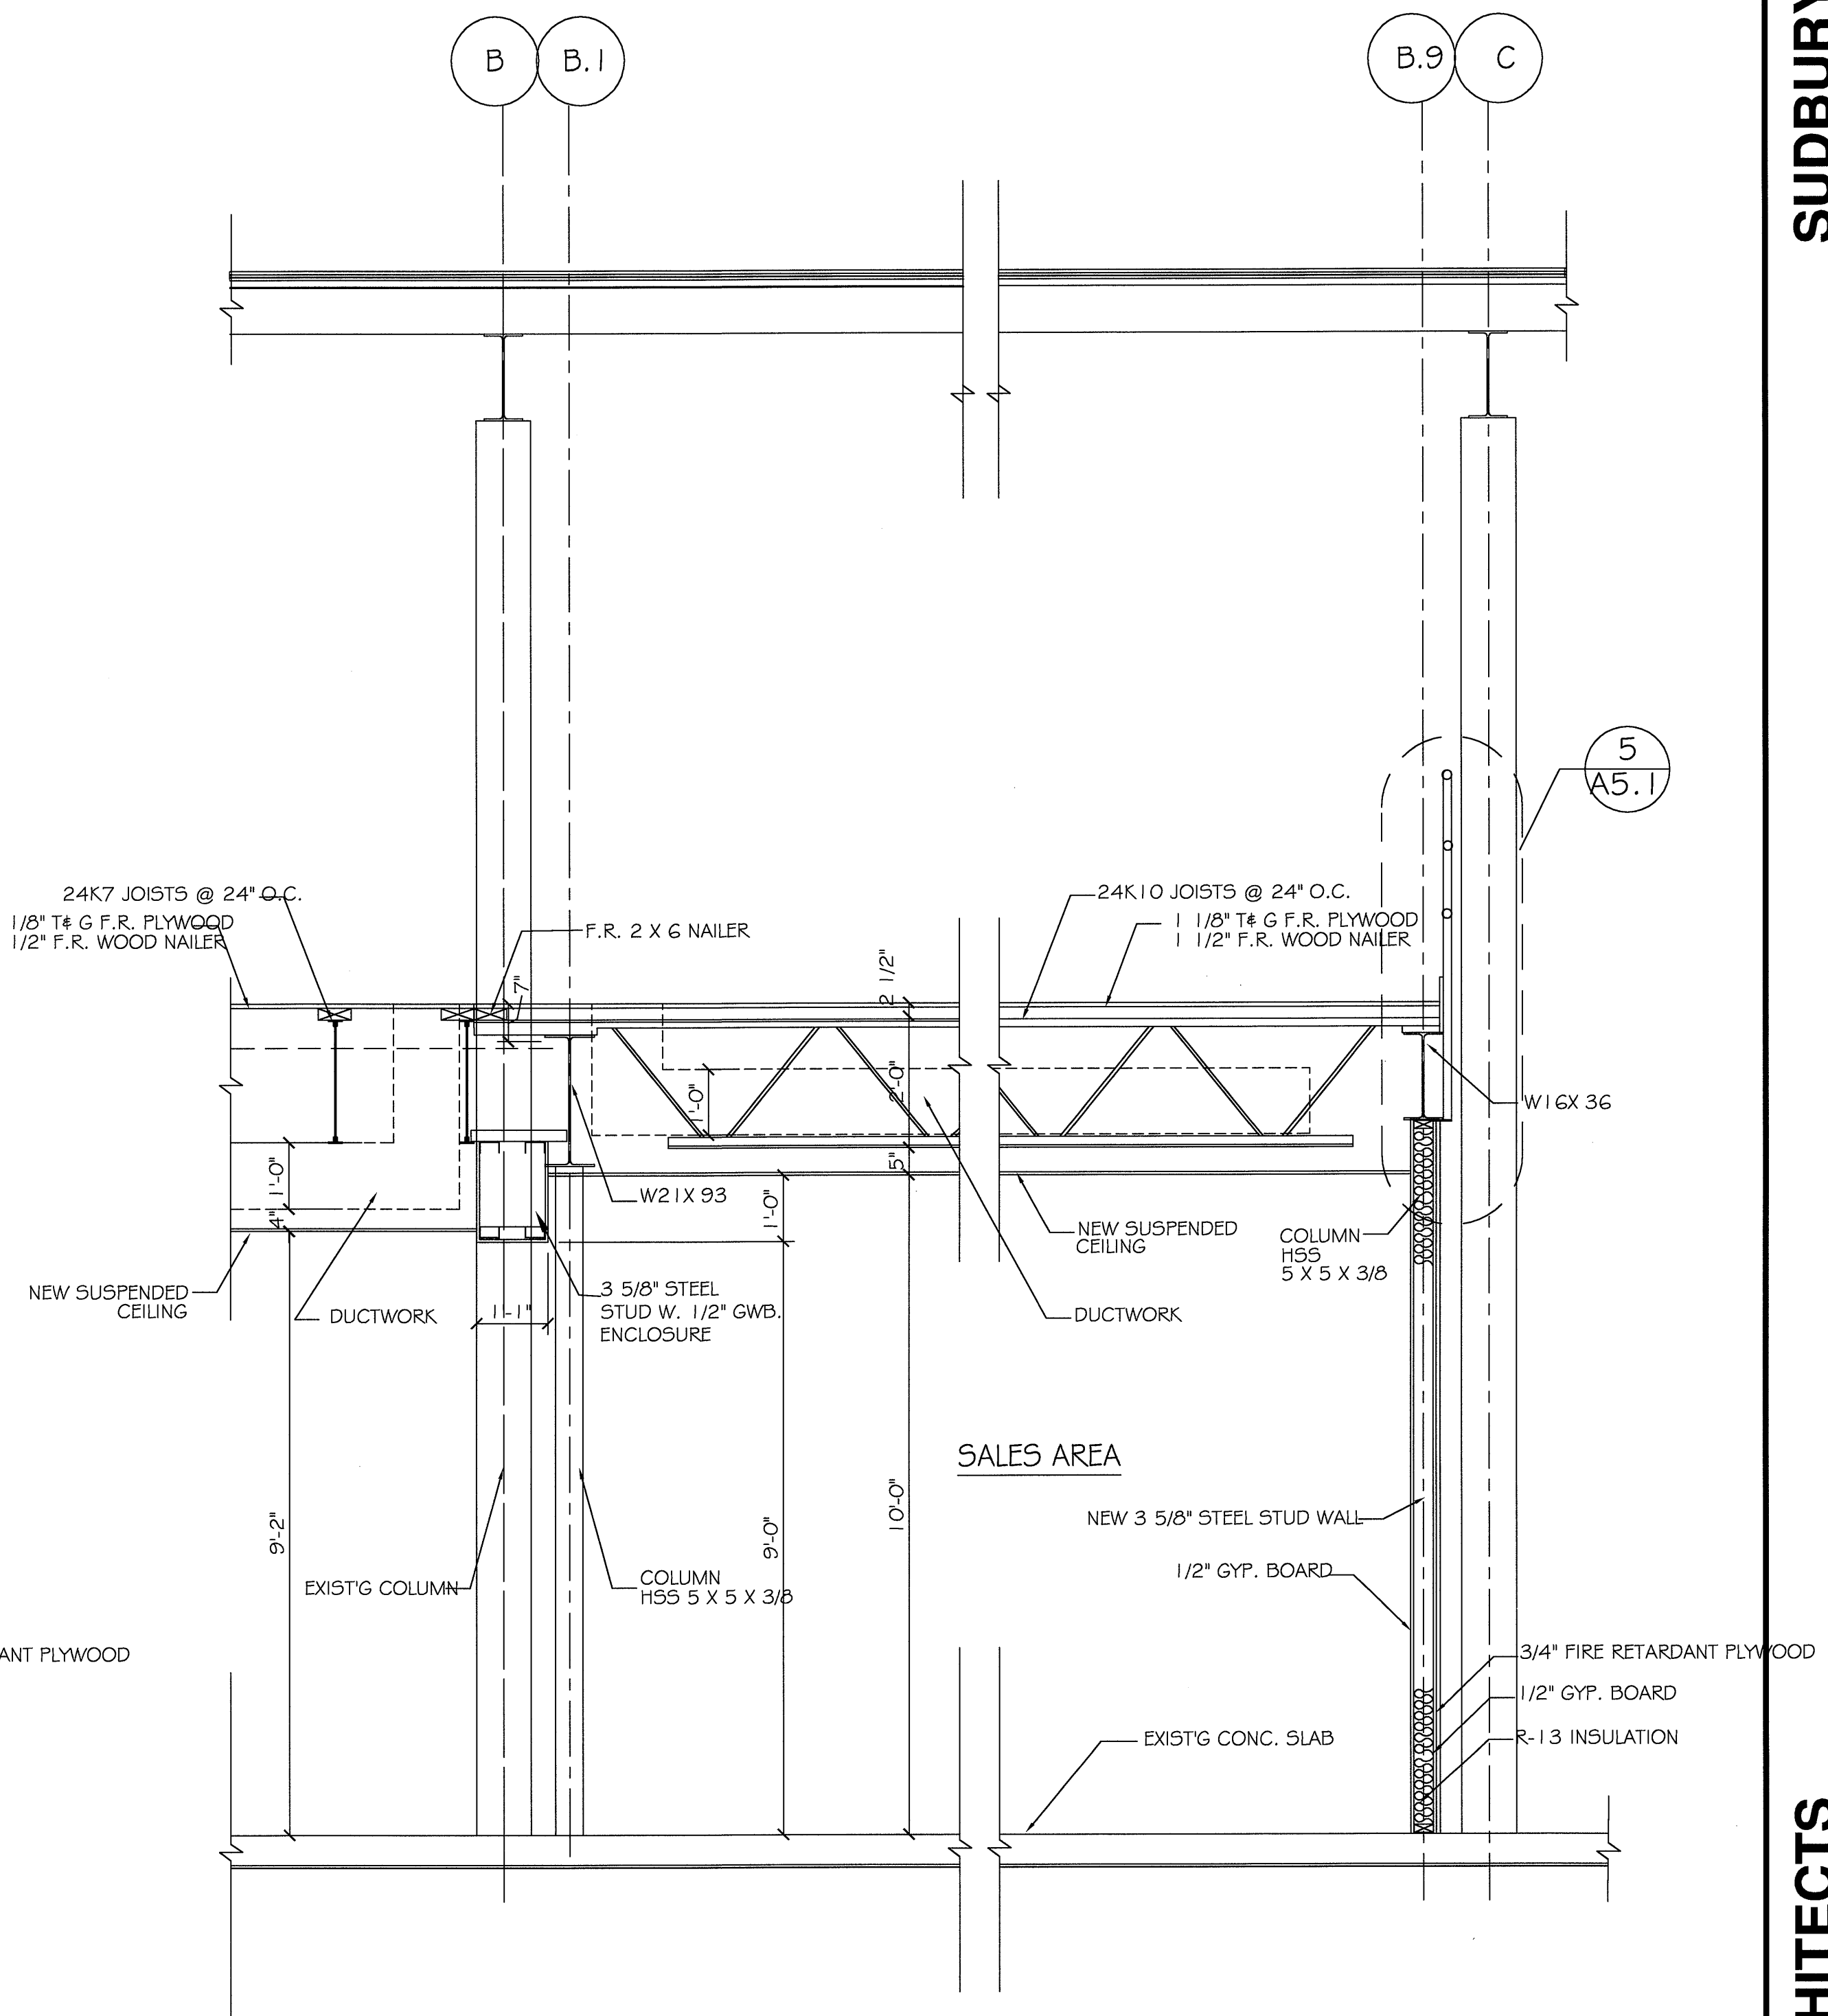

10 WALL SECTION
SCALE: 1/2" = 1'-0"

DION & SOKOL, INC. • ARCHITECTS

SUDBURY, MA

project no.	01-20
drawn	AMG
checked	RRD
dated	01-21-03

WALL SECTIONS

HARVEY INDUSTRIES
401 RIVERSIDE STREET
PORTLAND, ME

REVISION 01-27-03

A-3.4