



FRONT ELEVATION

SCALE: 1/8" = 1'-0"

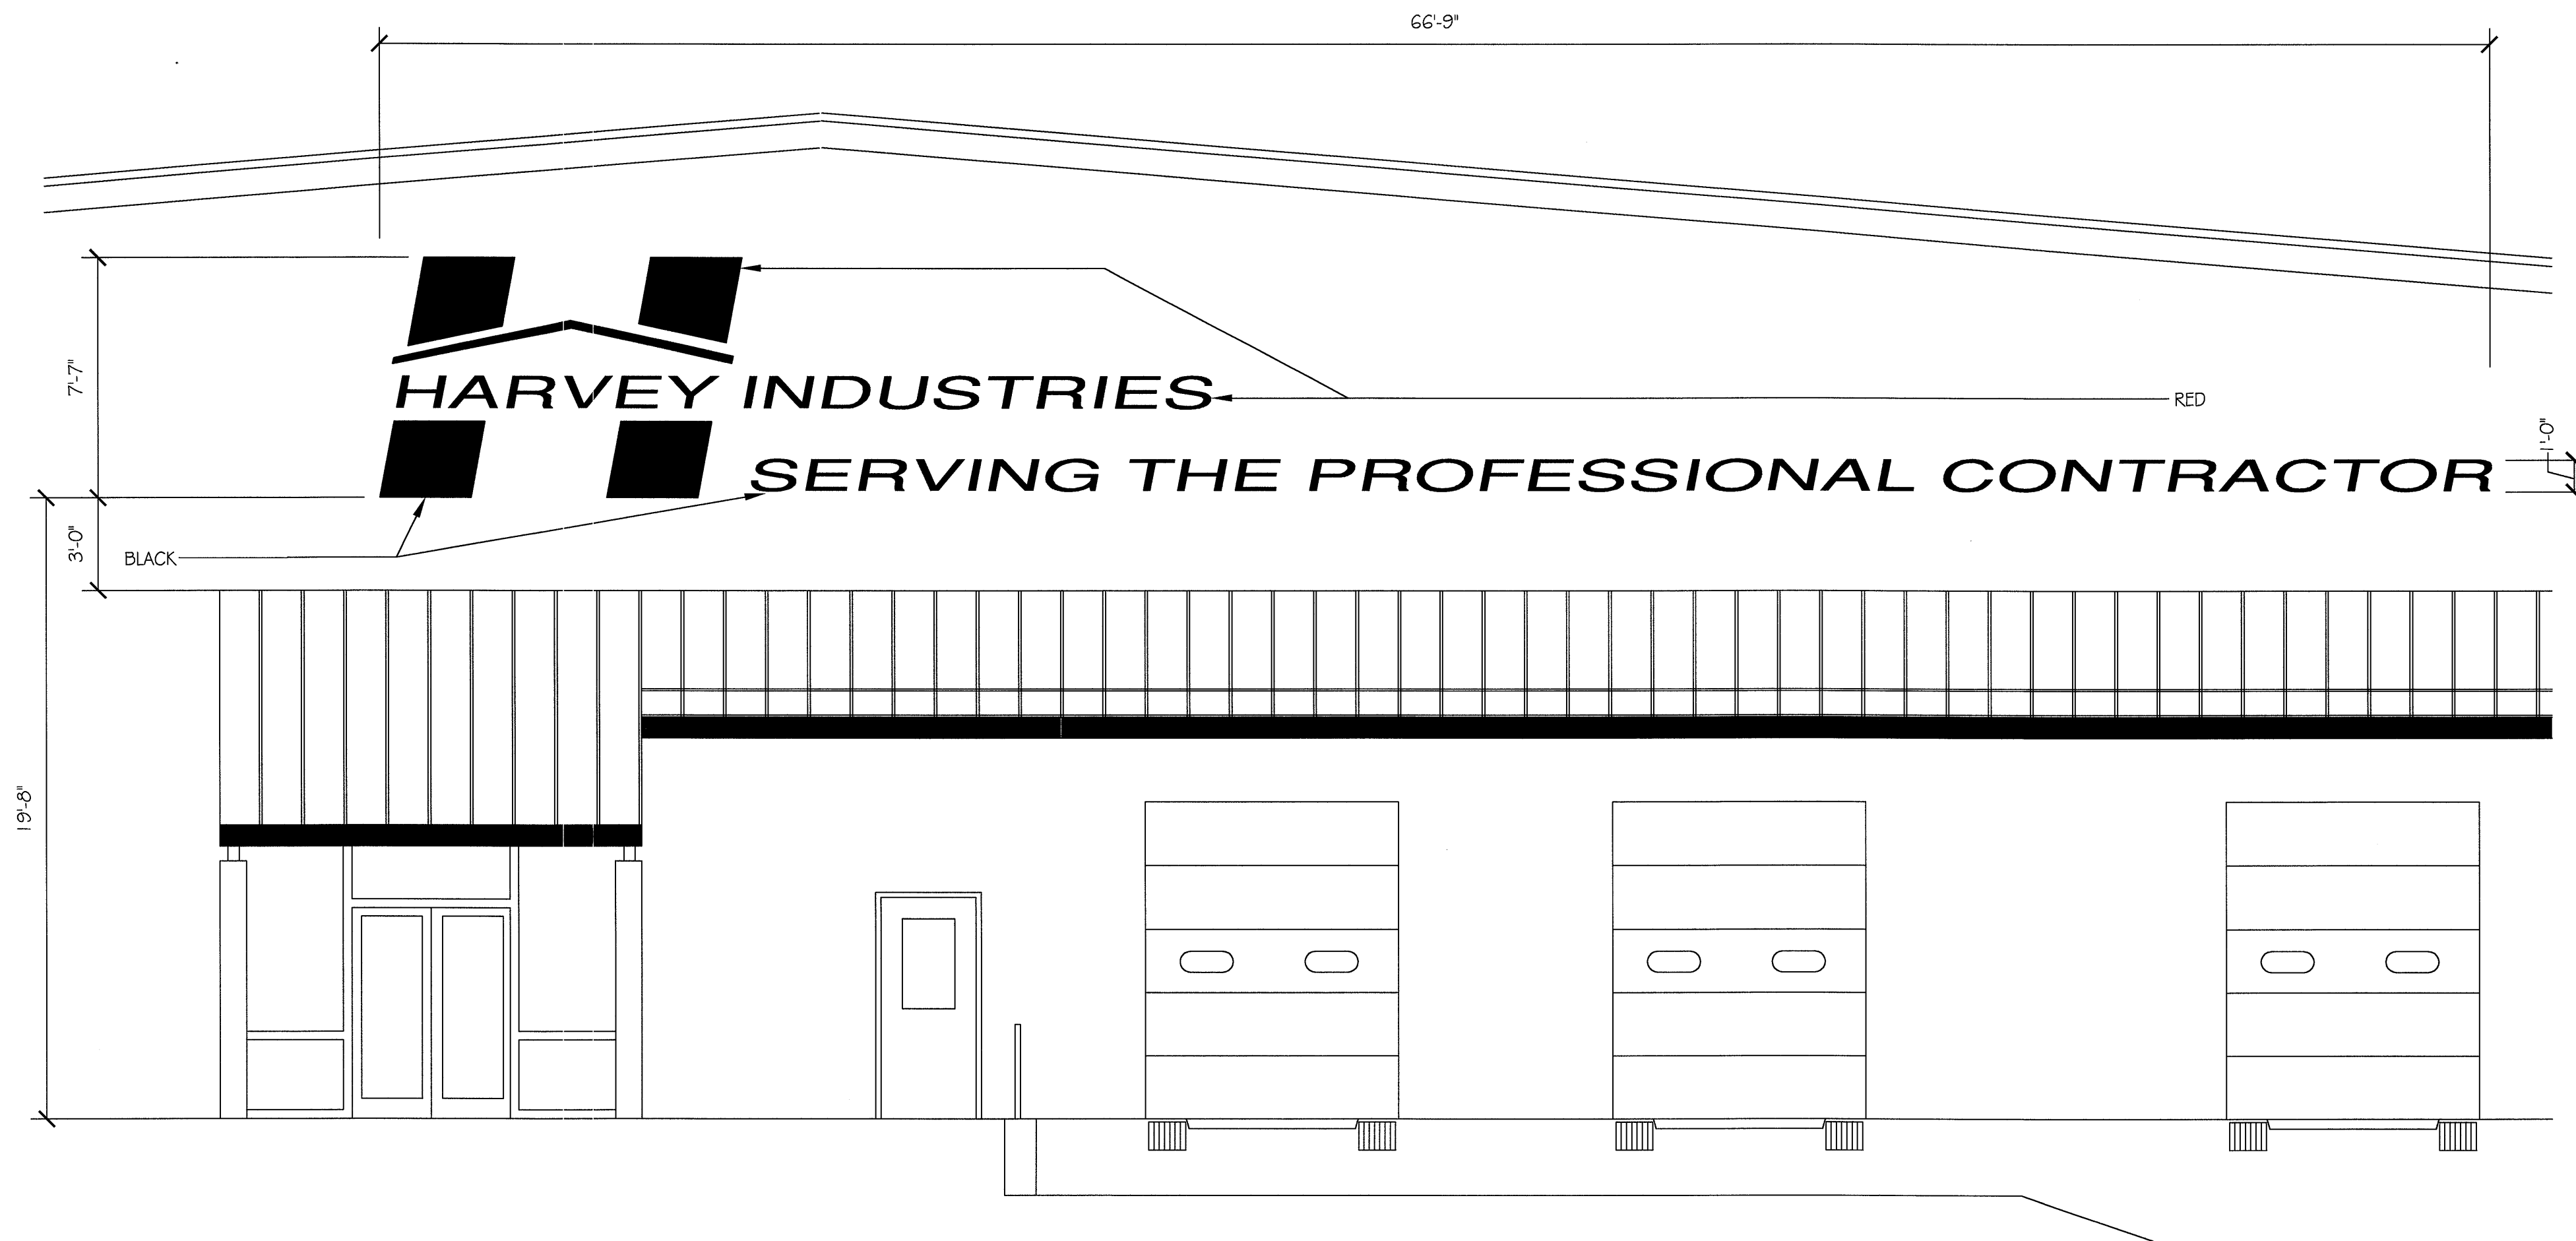

FRONT ELEVATION: SIGN 1

SCALE: 1/4" = 1'-0"

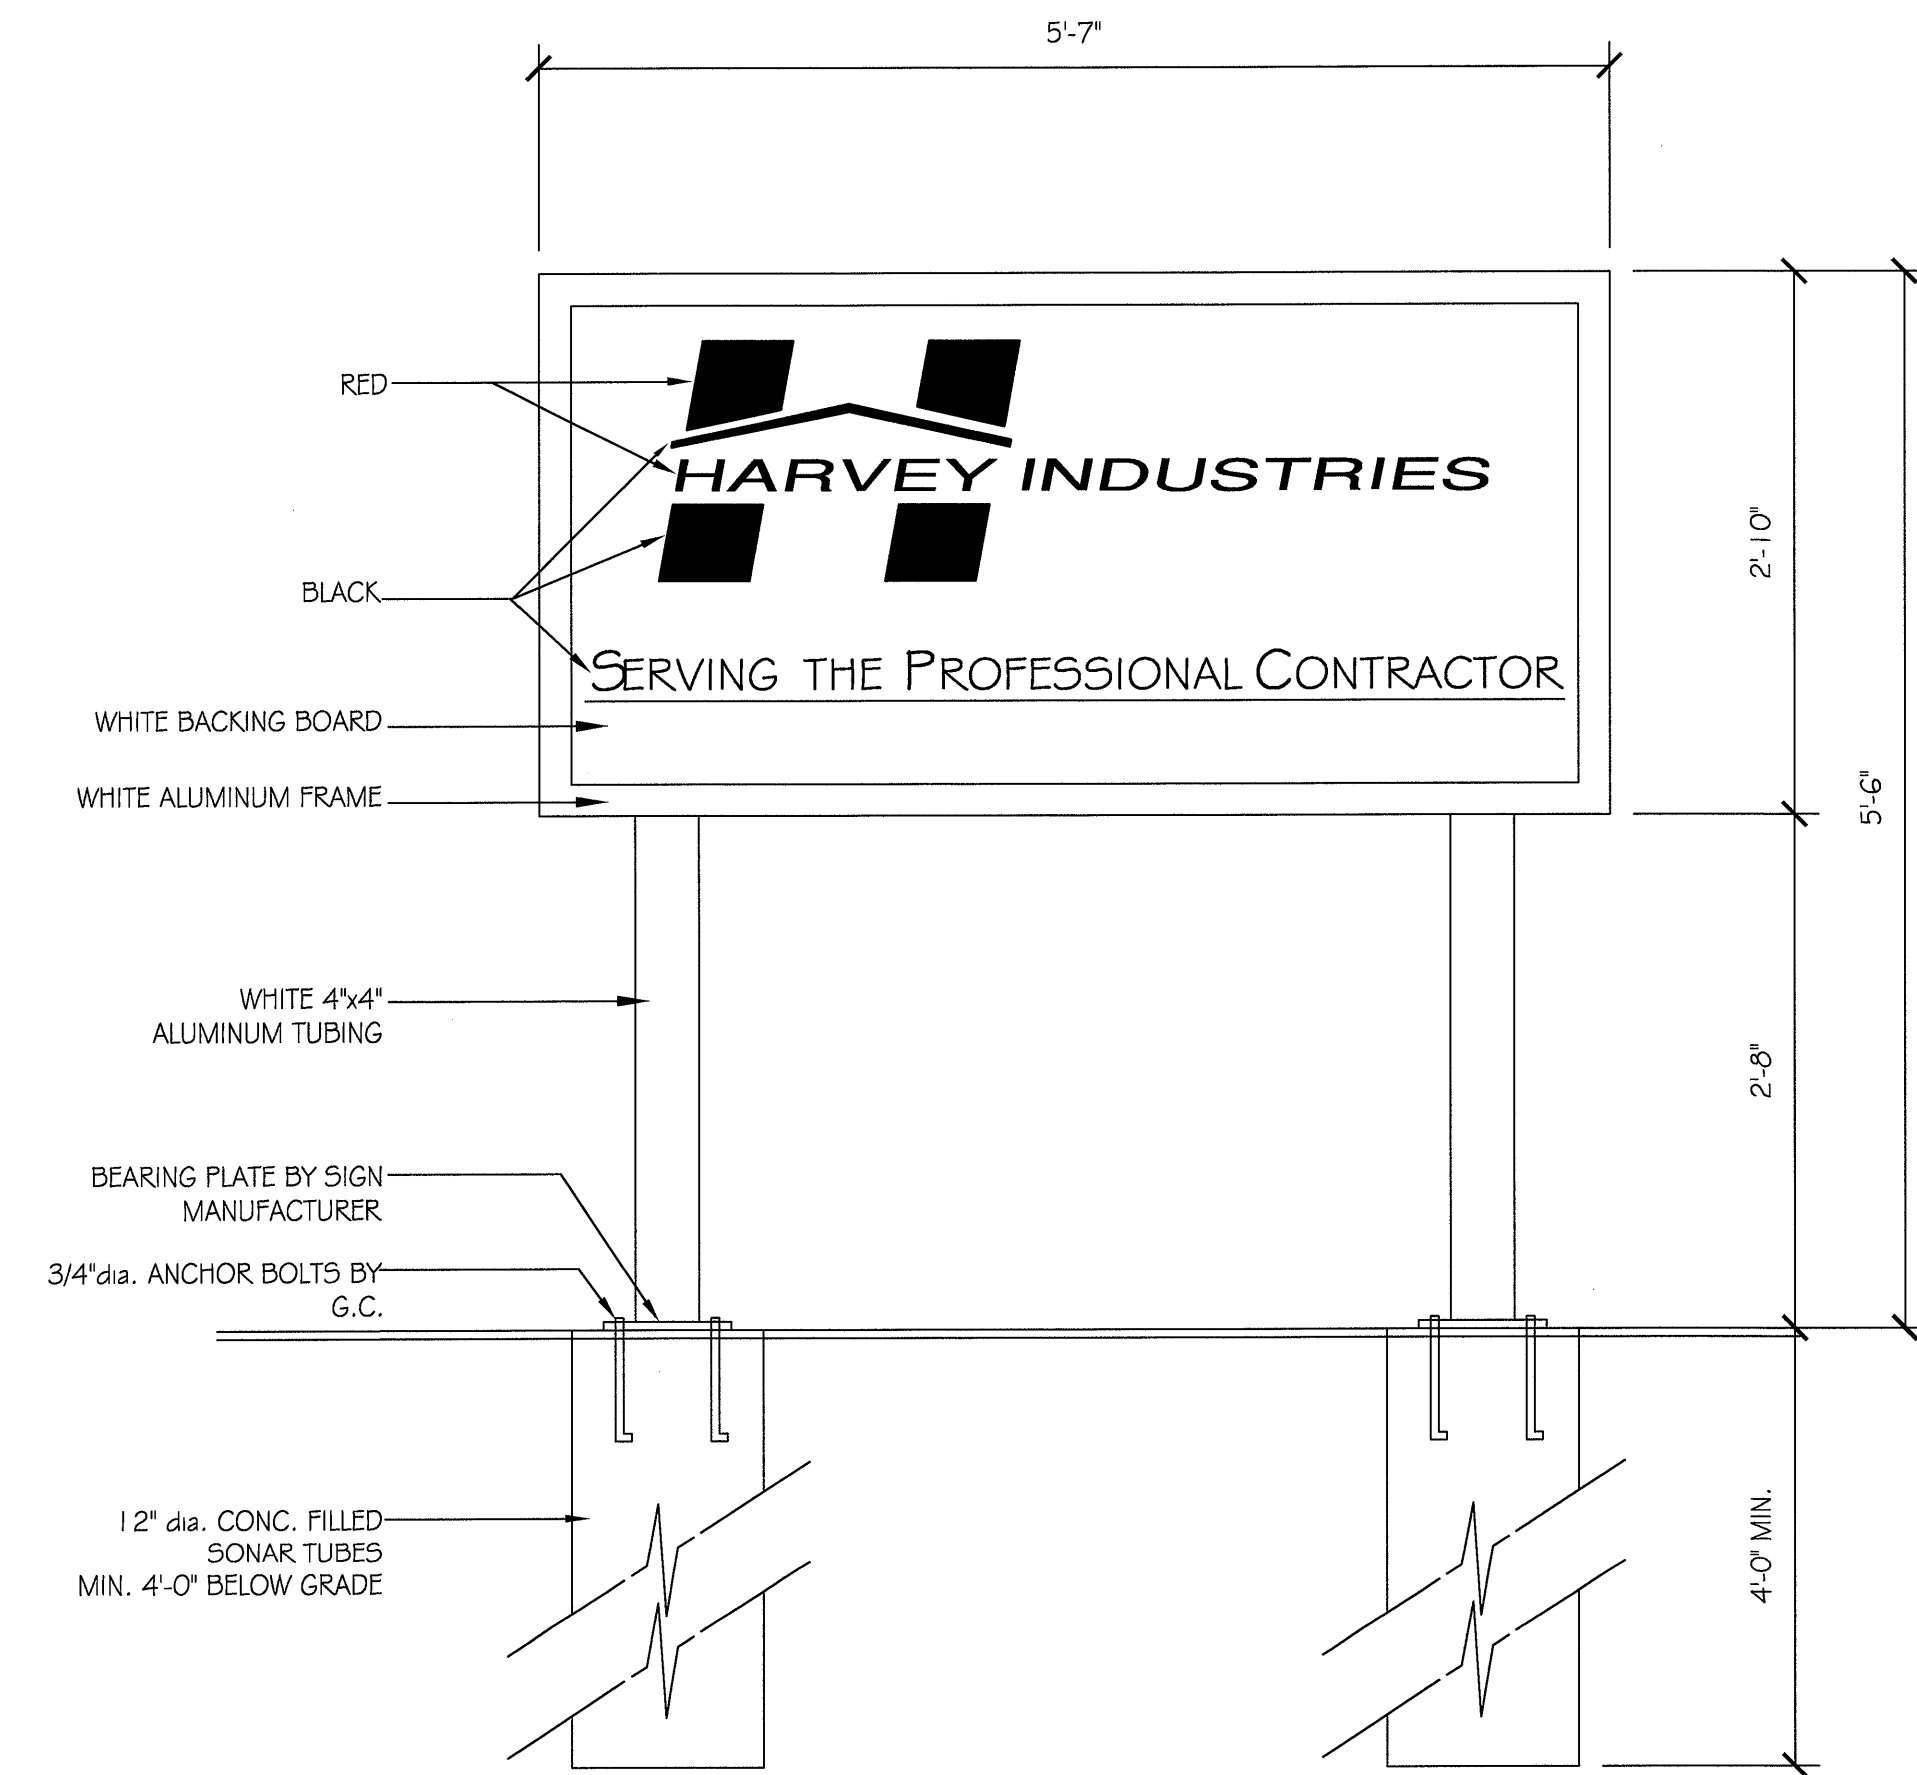

- STREET SIGNAGE -

SCALE: 1" = 1'-0"

SUDBURY, MA

DION & SOKOL, INC. • ARCHITECTS

project no. 01-20		drawn JMH		checked RSD		dated 01-21-09	
SIGNAGE				WAREHOUSE FACILITY 401 RIVERSIDE ST. PORTLAND, ME			
C-3				 HARVEY INDUSTRIES SERVING THE PROFESSIONAL CONTRACTOR			