

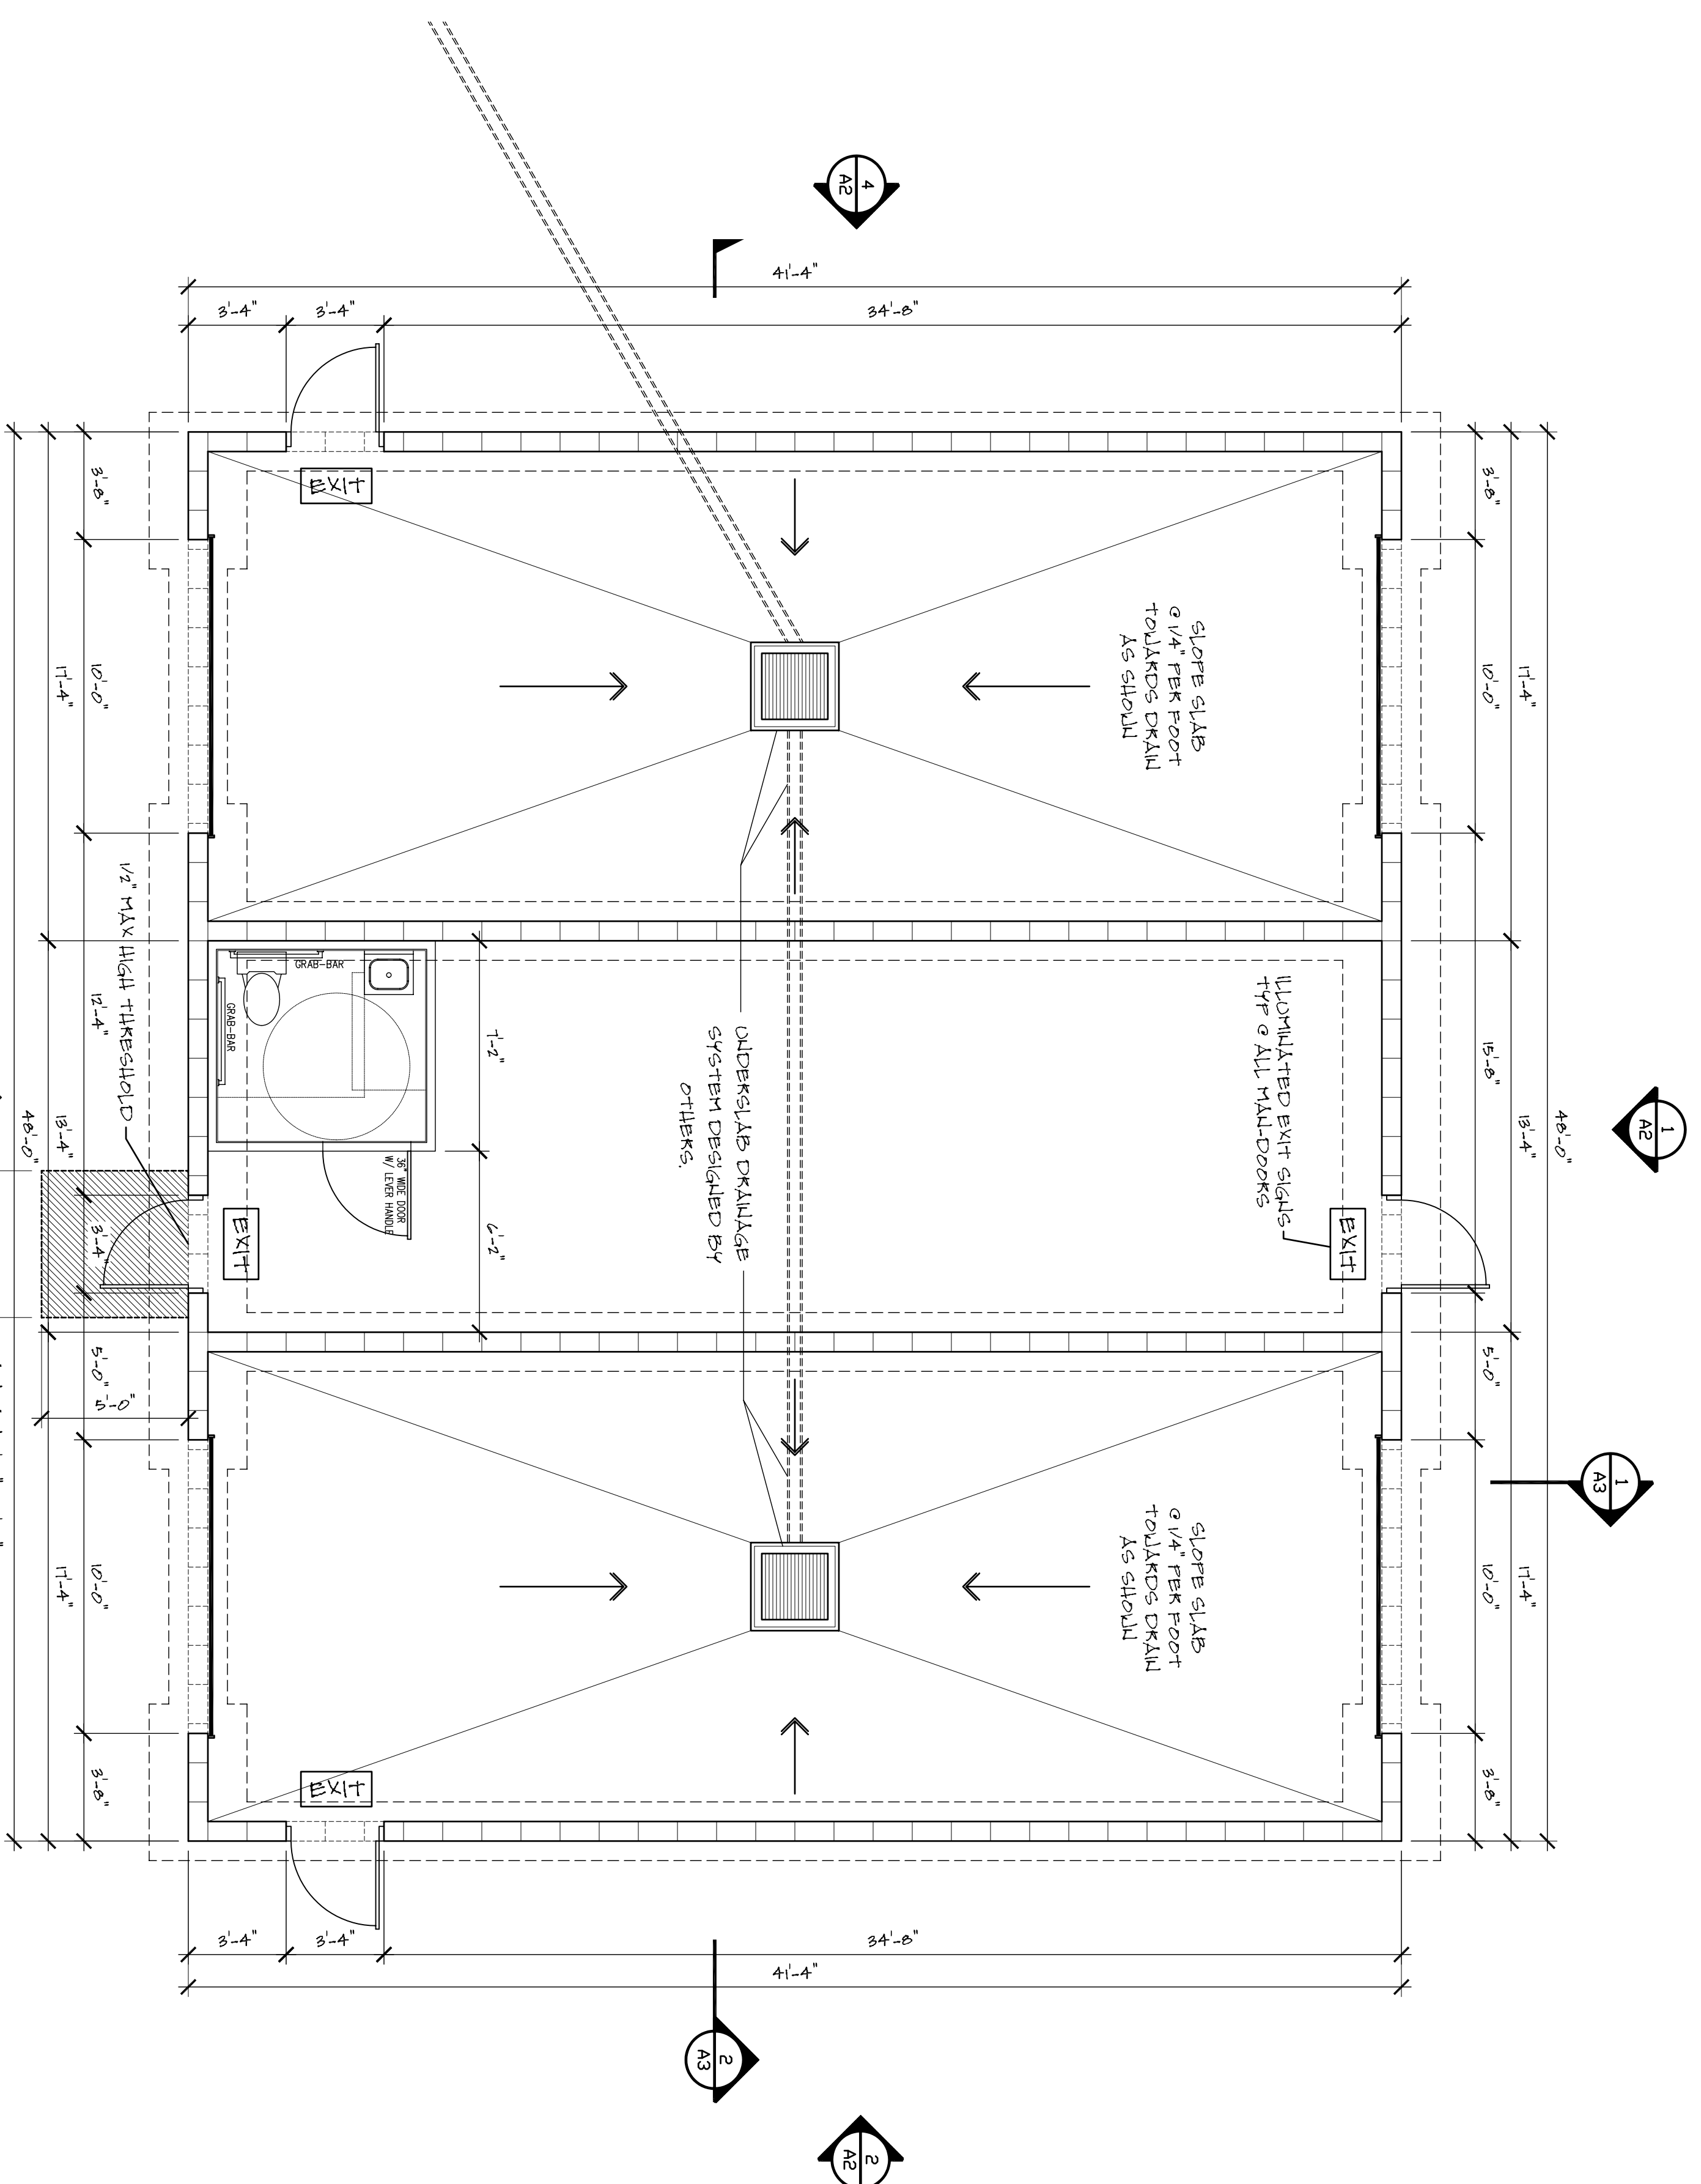
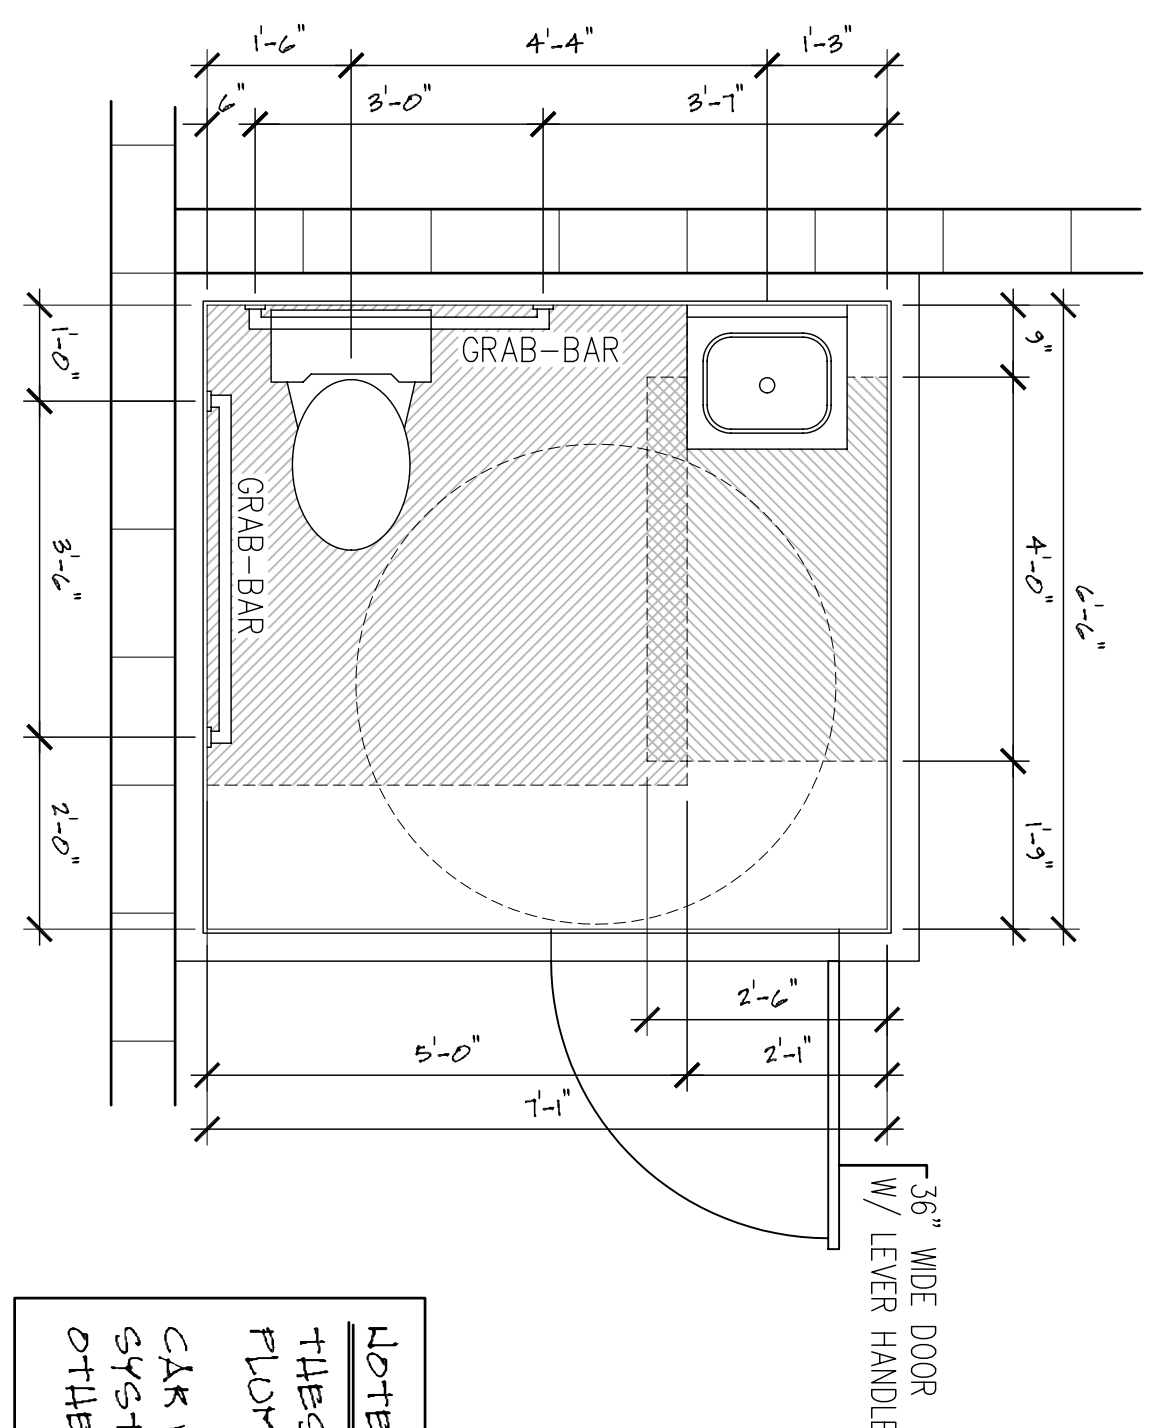
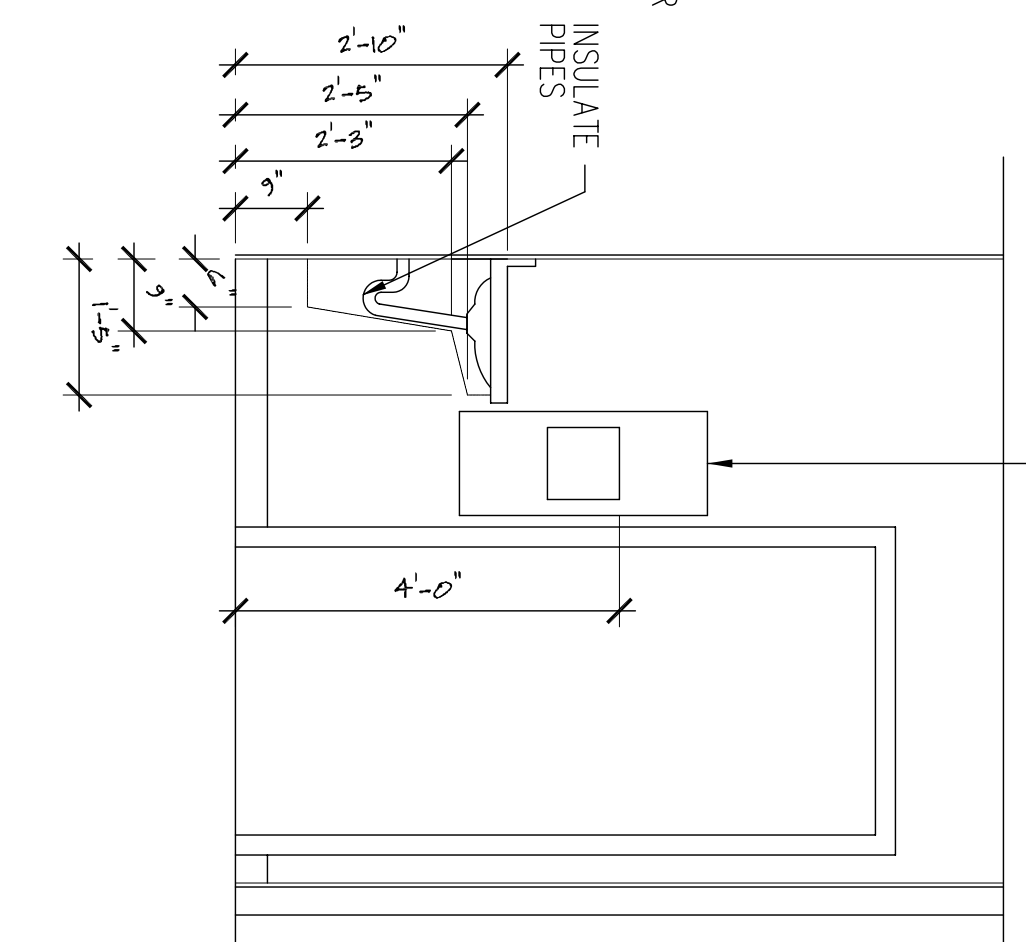


TYPICAL DOOR
1'-0"

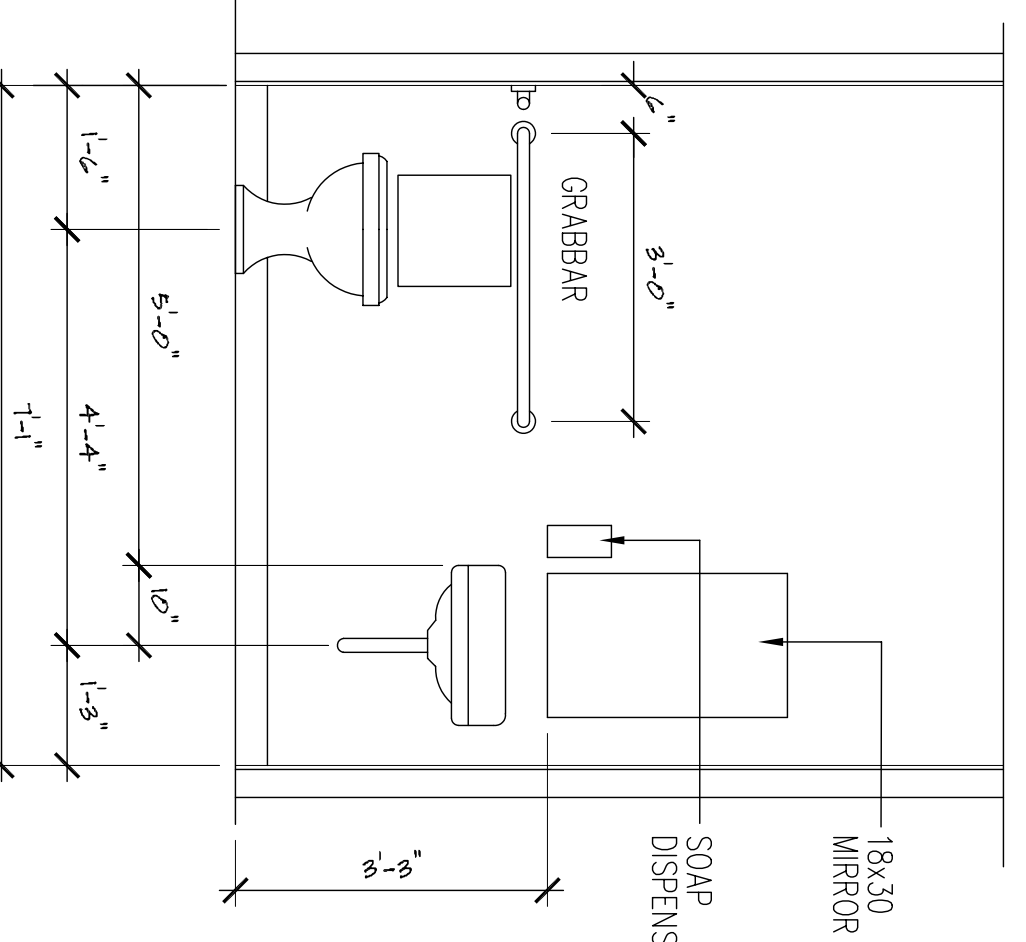


FLOOR PLAN
1/4" = 1'-0"

ADA ACCESSIBLE BATH
1/2" = 1'-0"

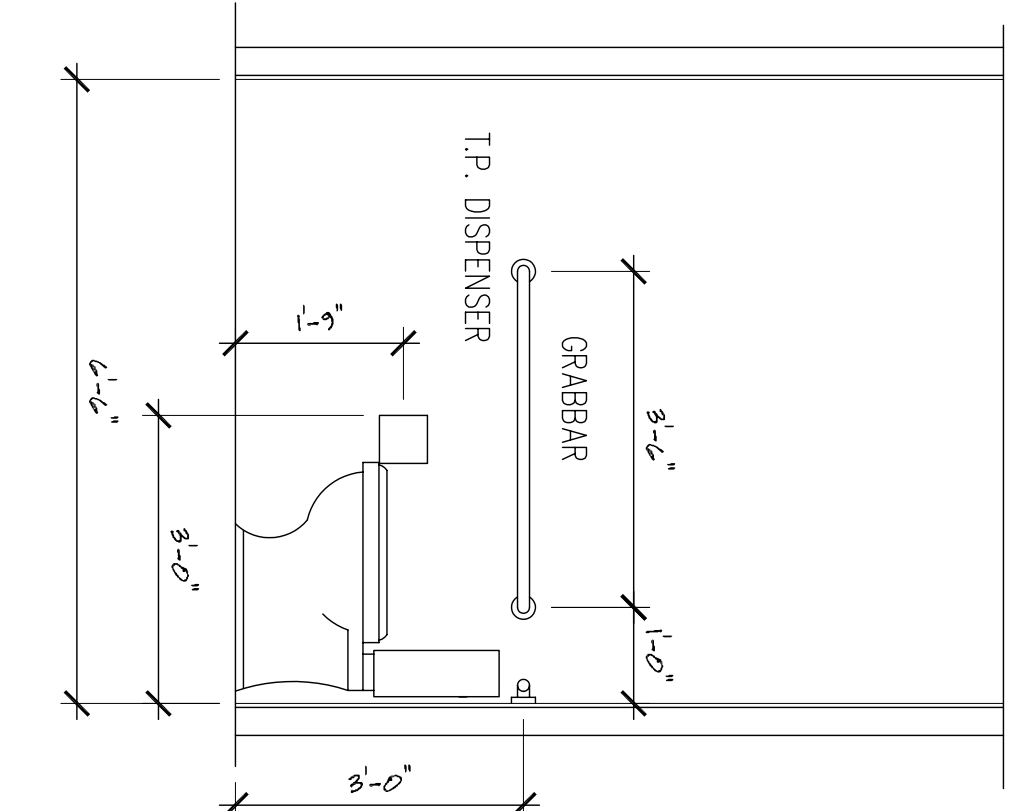

- PRELIMINARY DESIGN (FOR CLIENT REVIEW)
- DESIGN DEVELOPMENT (FOR CLIENT REVIEW AND COST ESTIMATING)
- CONTRACT DOCUMENTS (FOR PERMITS, BIDS, AND CONSTRUCTION)

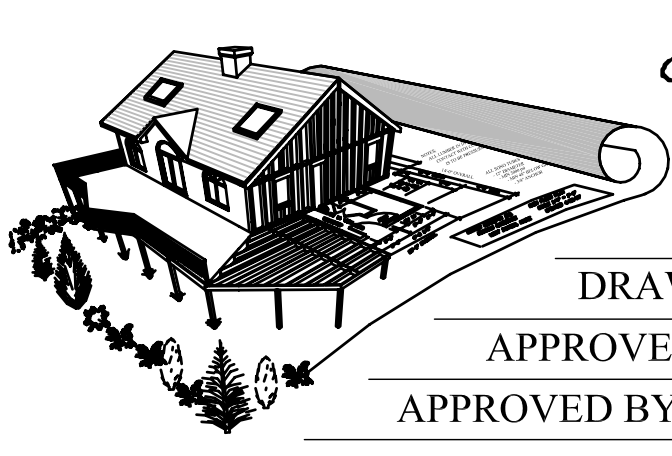

CUSTOM CONCEPTS, INC.
 636 U.S. ROUTE 1, BOX 6 - SCARBOROUGH, MAINE 04074
 TEL: (207) 883-0083 FAX: (207) 883-0081

JOB: THE CAR WASH AT WARREN AVENUE	JOB NUMBER: *****
DRAWING: FLOOR PLAN / DETAILS	SCALE: 1/4" = 1'-0" O.H.O.
APPROVED BY:	UPDATED: 22 MARCH '06
APPROVED BY:	DRAWN BY: TPD

NOTE:
 THESE DRAWINGS DO NOT DESCRIBE THE ELECTRICAL, PLUMBING, AND MECHANICAL SYSTEMS REQUIRED. CAR WASH ELECTRICAL, PLUMBING, AND MECHANICAL SYSTEMS TO BE ENGINEERED AND INSTALLED BY OTHERS.

A1