



ROOF FRAMING
1/4"=1'-0"

2x8 SOB FACIA

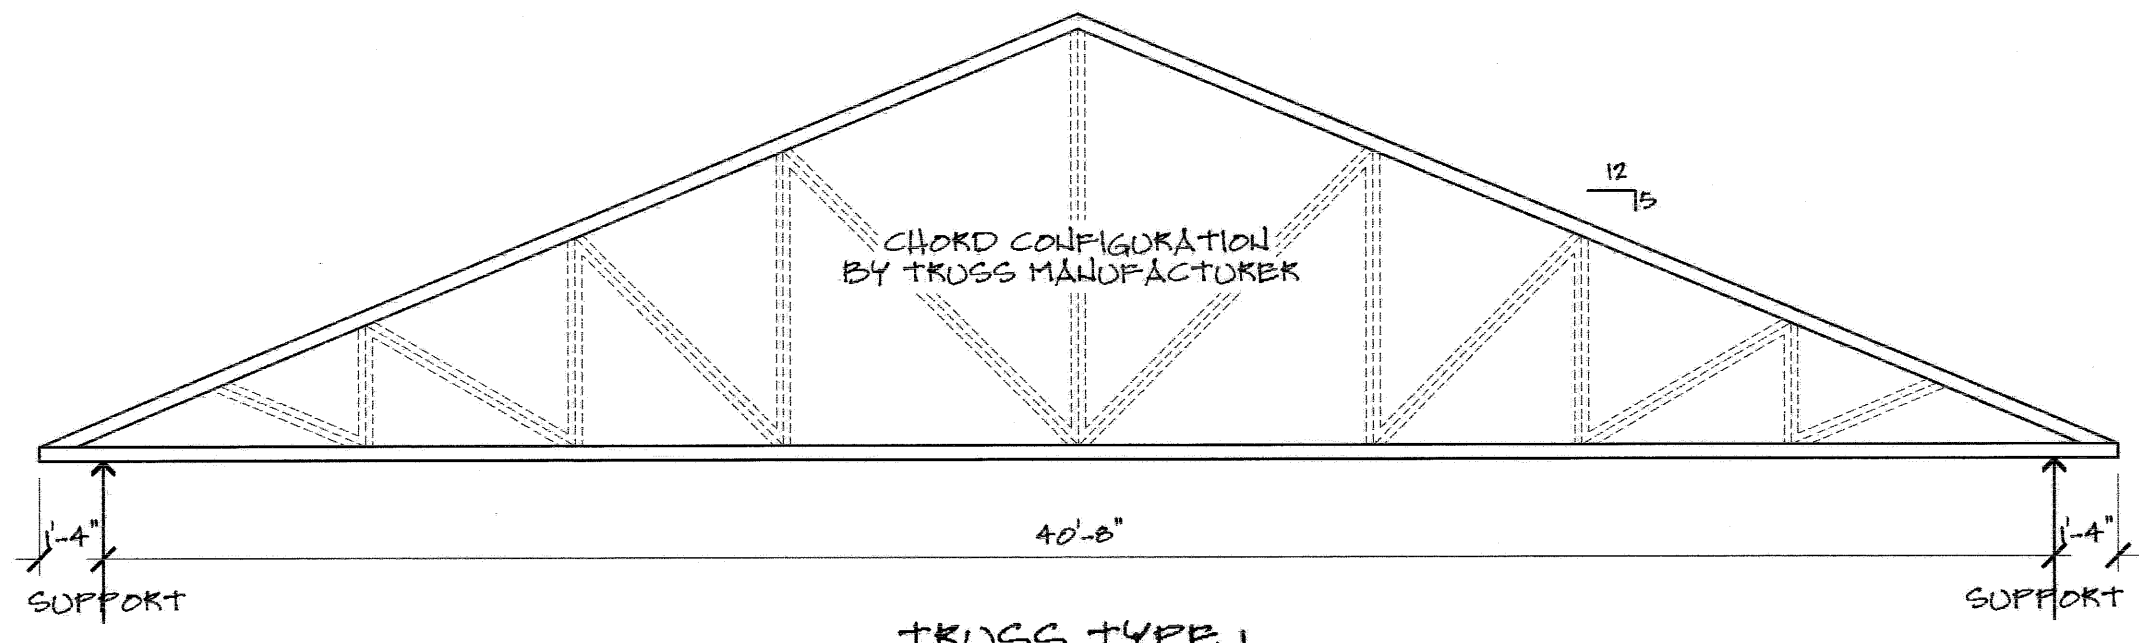

TCLL	50 PSF
TCDL	10 PSF
BCLL	0 PSF
BCDL	10 PSF

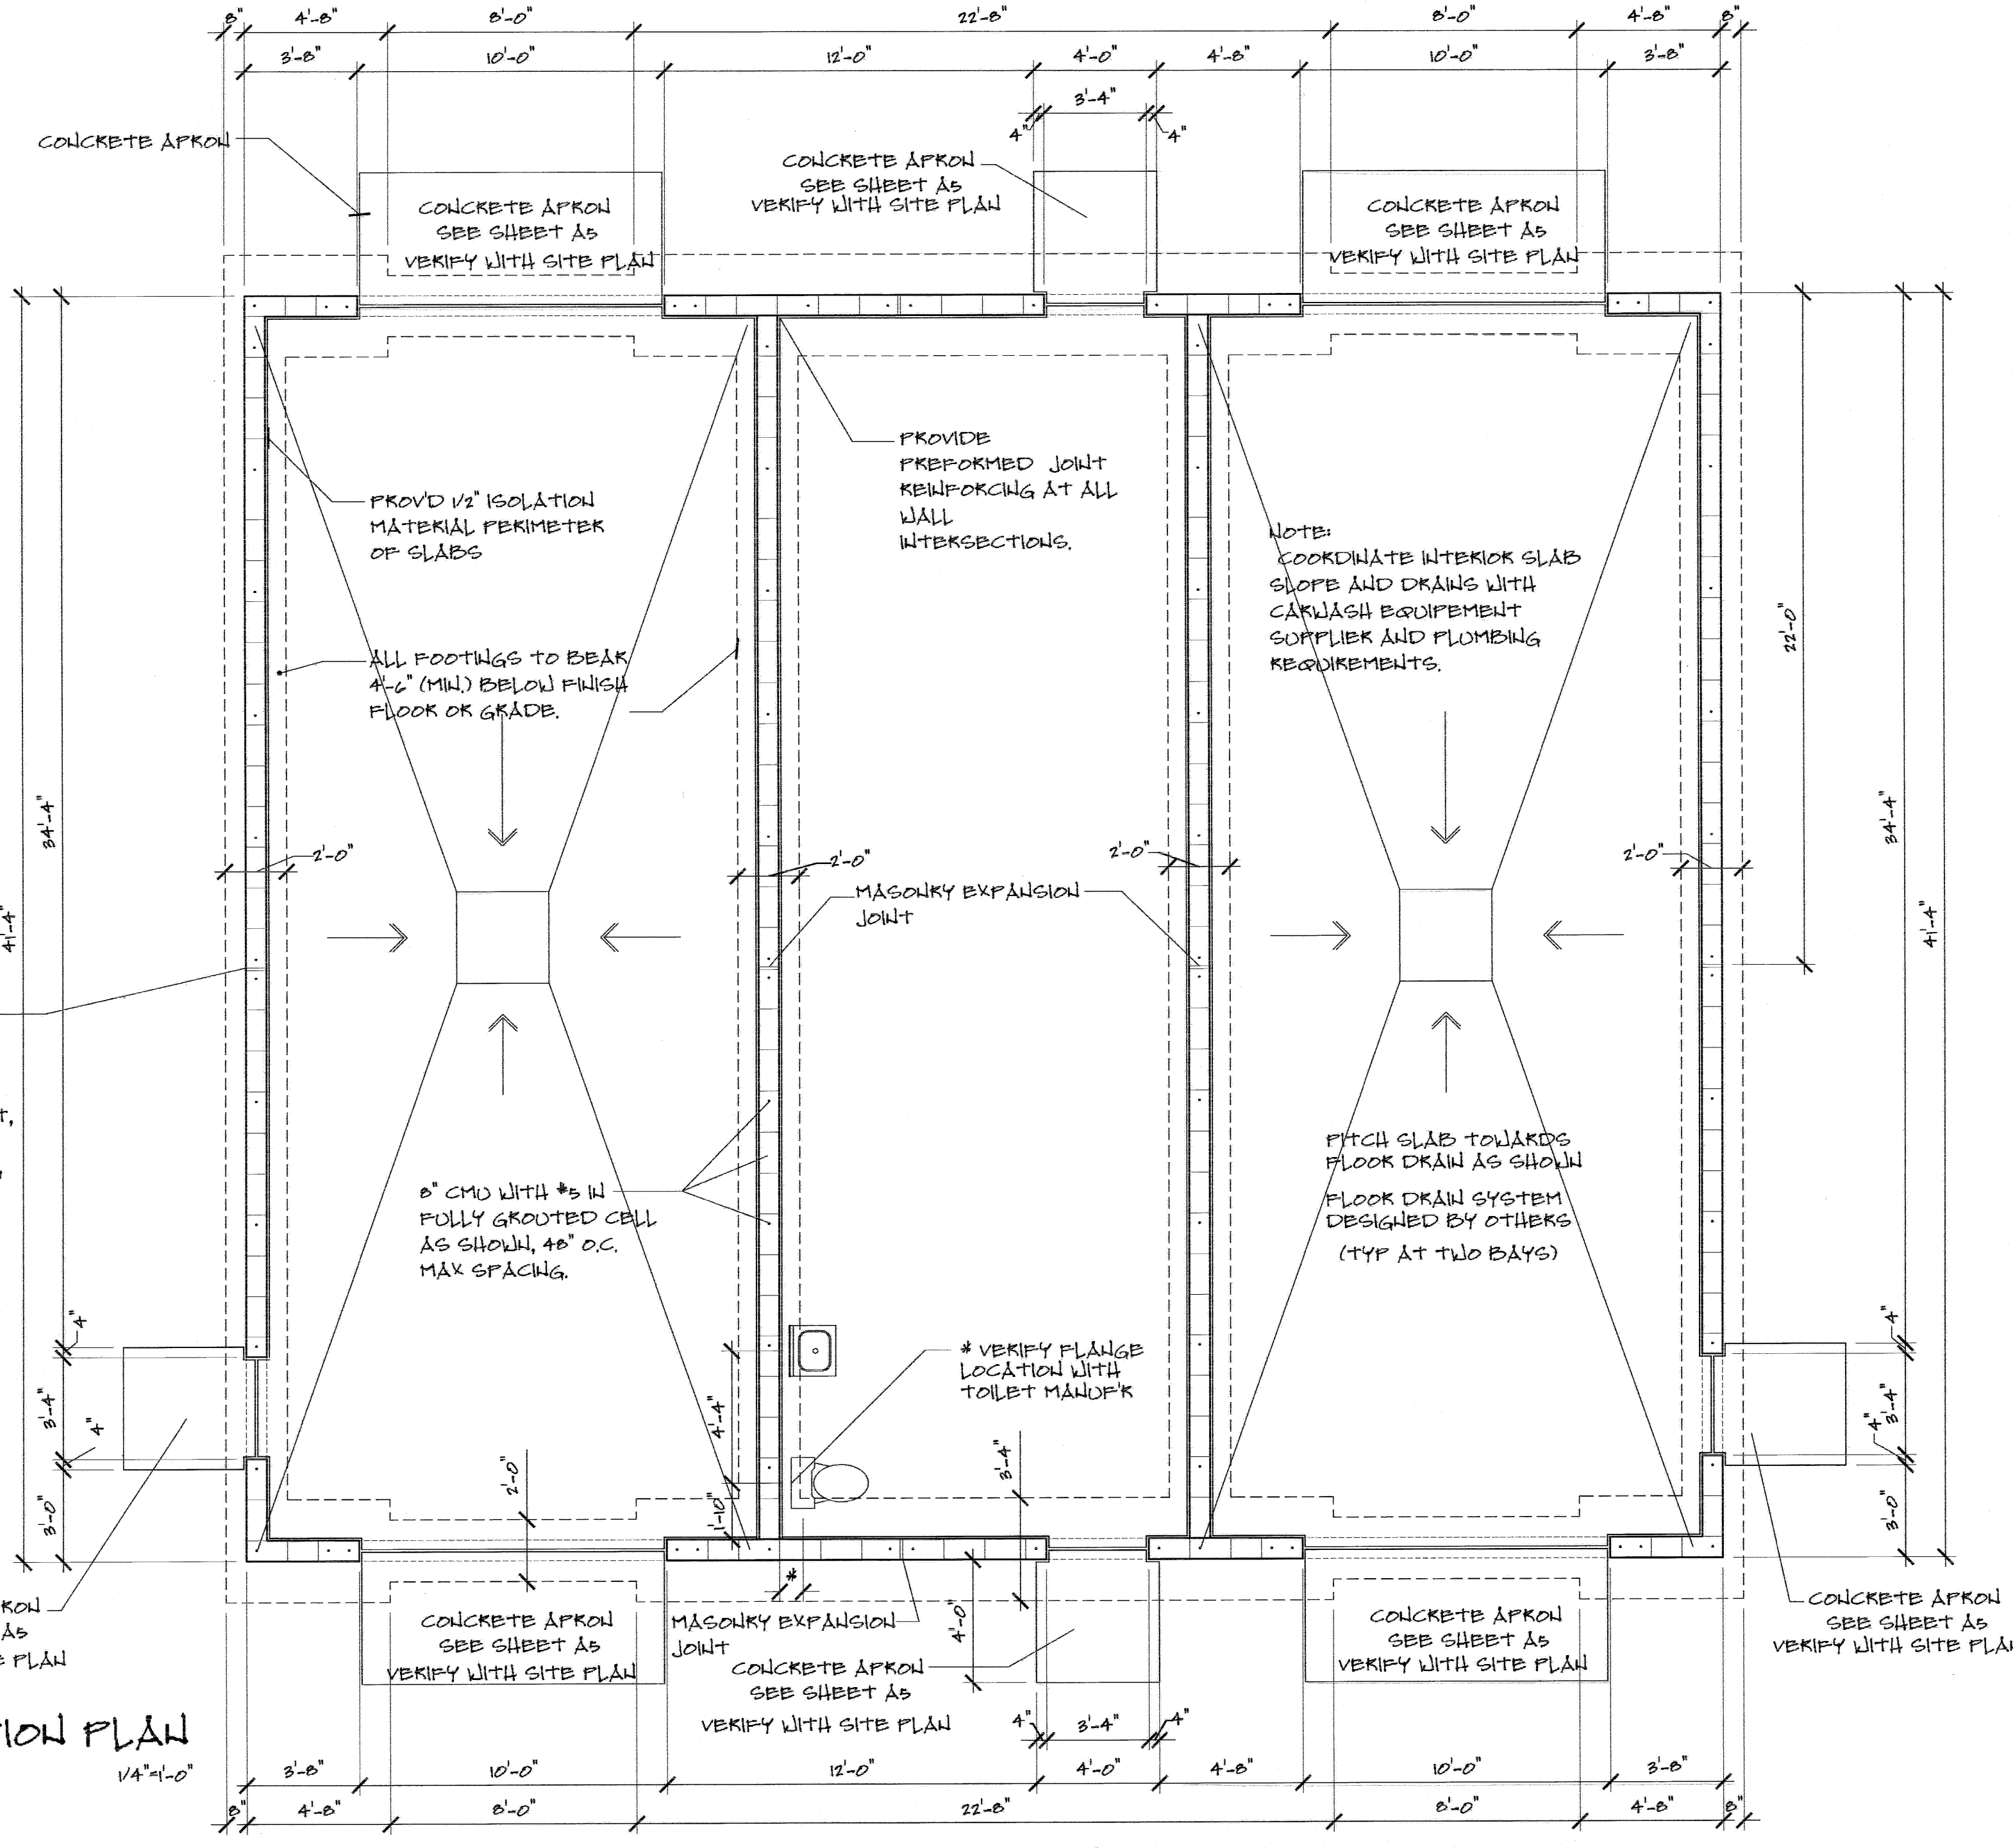

FOUNDATION PLAN
1/4"=1'-0"


PROVIDE FULL HEIGHT EXPANSION JOINT WITH #5 BARS EACH SIDE, CONTINUE BOND BEAM REINFORCING THRU JOINT, DO NOT CROSS JOINT WITH JOINT REINFORCING

8" CMU WITH #5 W FULLY GROUTED CELL AS SHOWN, 40" O.C. MAX SPACING.


NOTE: COORDINATE INTERIOR SLAB SLOPE AND DRAINS WITH CARWASH EQUIPMENT SUPPLIER AND PLUMBING REQUIREMENTS.

CUSTOM CONCEPTS, INC.
696 U.S. ROUTE 1, BOX 6 - SCARBOROUGH, MAINE 04074
TEL: (207) 883-0088 FAX: (207) 883-0081

JOB: THE CAR WASH AT WAKREL AVENUE
JOB NUMBER: *****
SCALE: 1/4" = 1'-0" O.H.C.
UPDATED: 22 MARCH '06
DRAWN BY: TFD

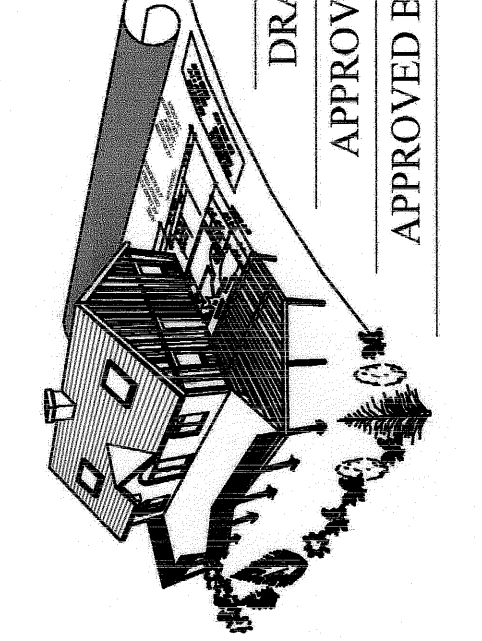

- PRELIMINARY DESIGN (FOR CLIENT REVIEW)
- DESIGN DEVELOPMENT (FOR CLIENT REVIEW AND COST ESTIMATING)
- CONTRACT DOCUMENTS (FOR PERMITS, BIDS, AND CONSTRUCTION)

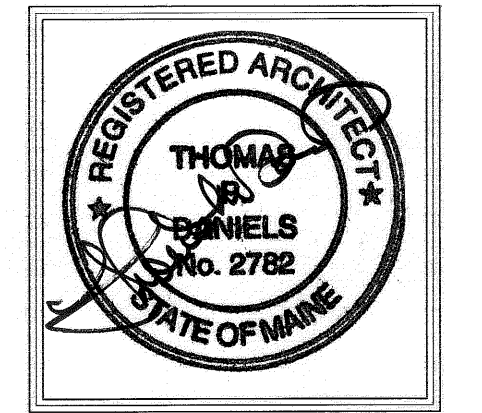

A4