


3D PERSPECTIVE - NEW STORE FRONT

Gregg Donnelly
 ARCHITECTURAL DESIGNER
 380 MAGUIRE ROAD
 KENNEBUNK, MAINE 04043
 PHONE/FAX: 207-985-1688
 E-MAIL: Greggdon@adelphia.net

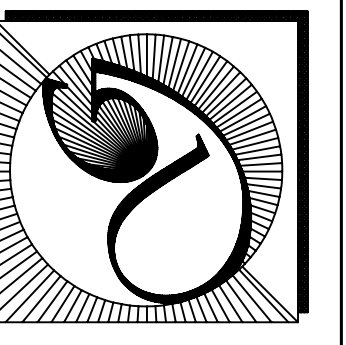


Rug Depot
 659 Warren Avenue
 Portland, Maine 04013

PROJECT:

REVISION UPDATES	
1	04/20/05
.	.
.	.
.	.
.	.
.	.
.	.
.	.
.	.

DATE: 04/06/05
 DRAWN BY: GND
 SCALE: AS NOTED
 REV. NO: NA
 JOB NO: 05012
 DWG NO:


A-0

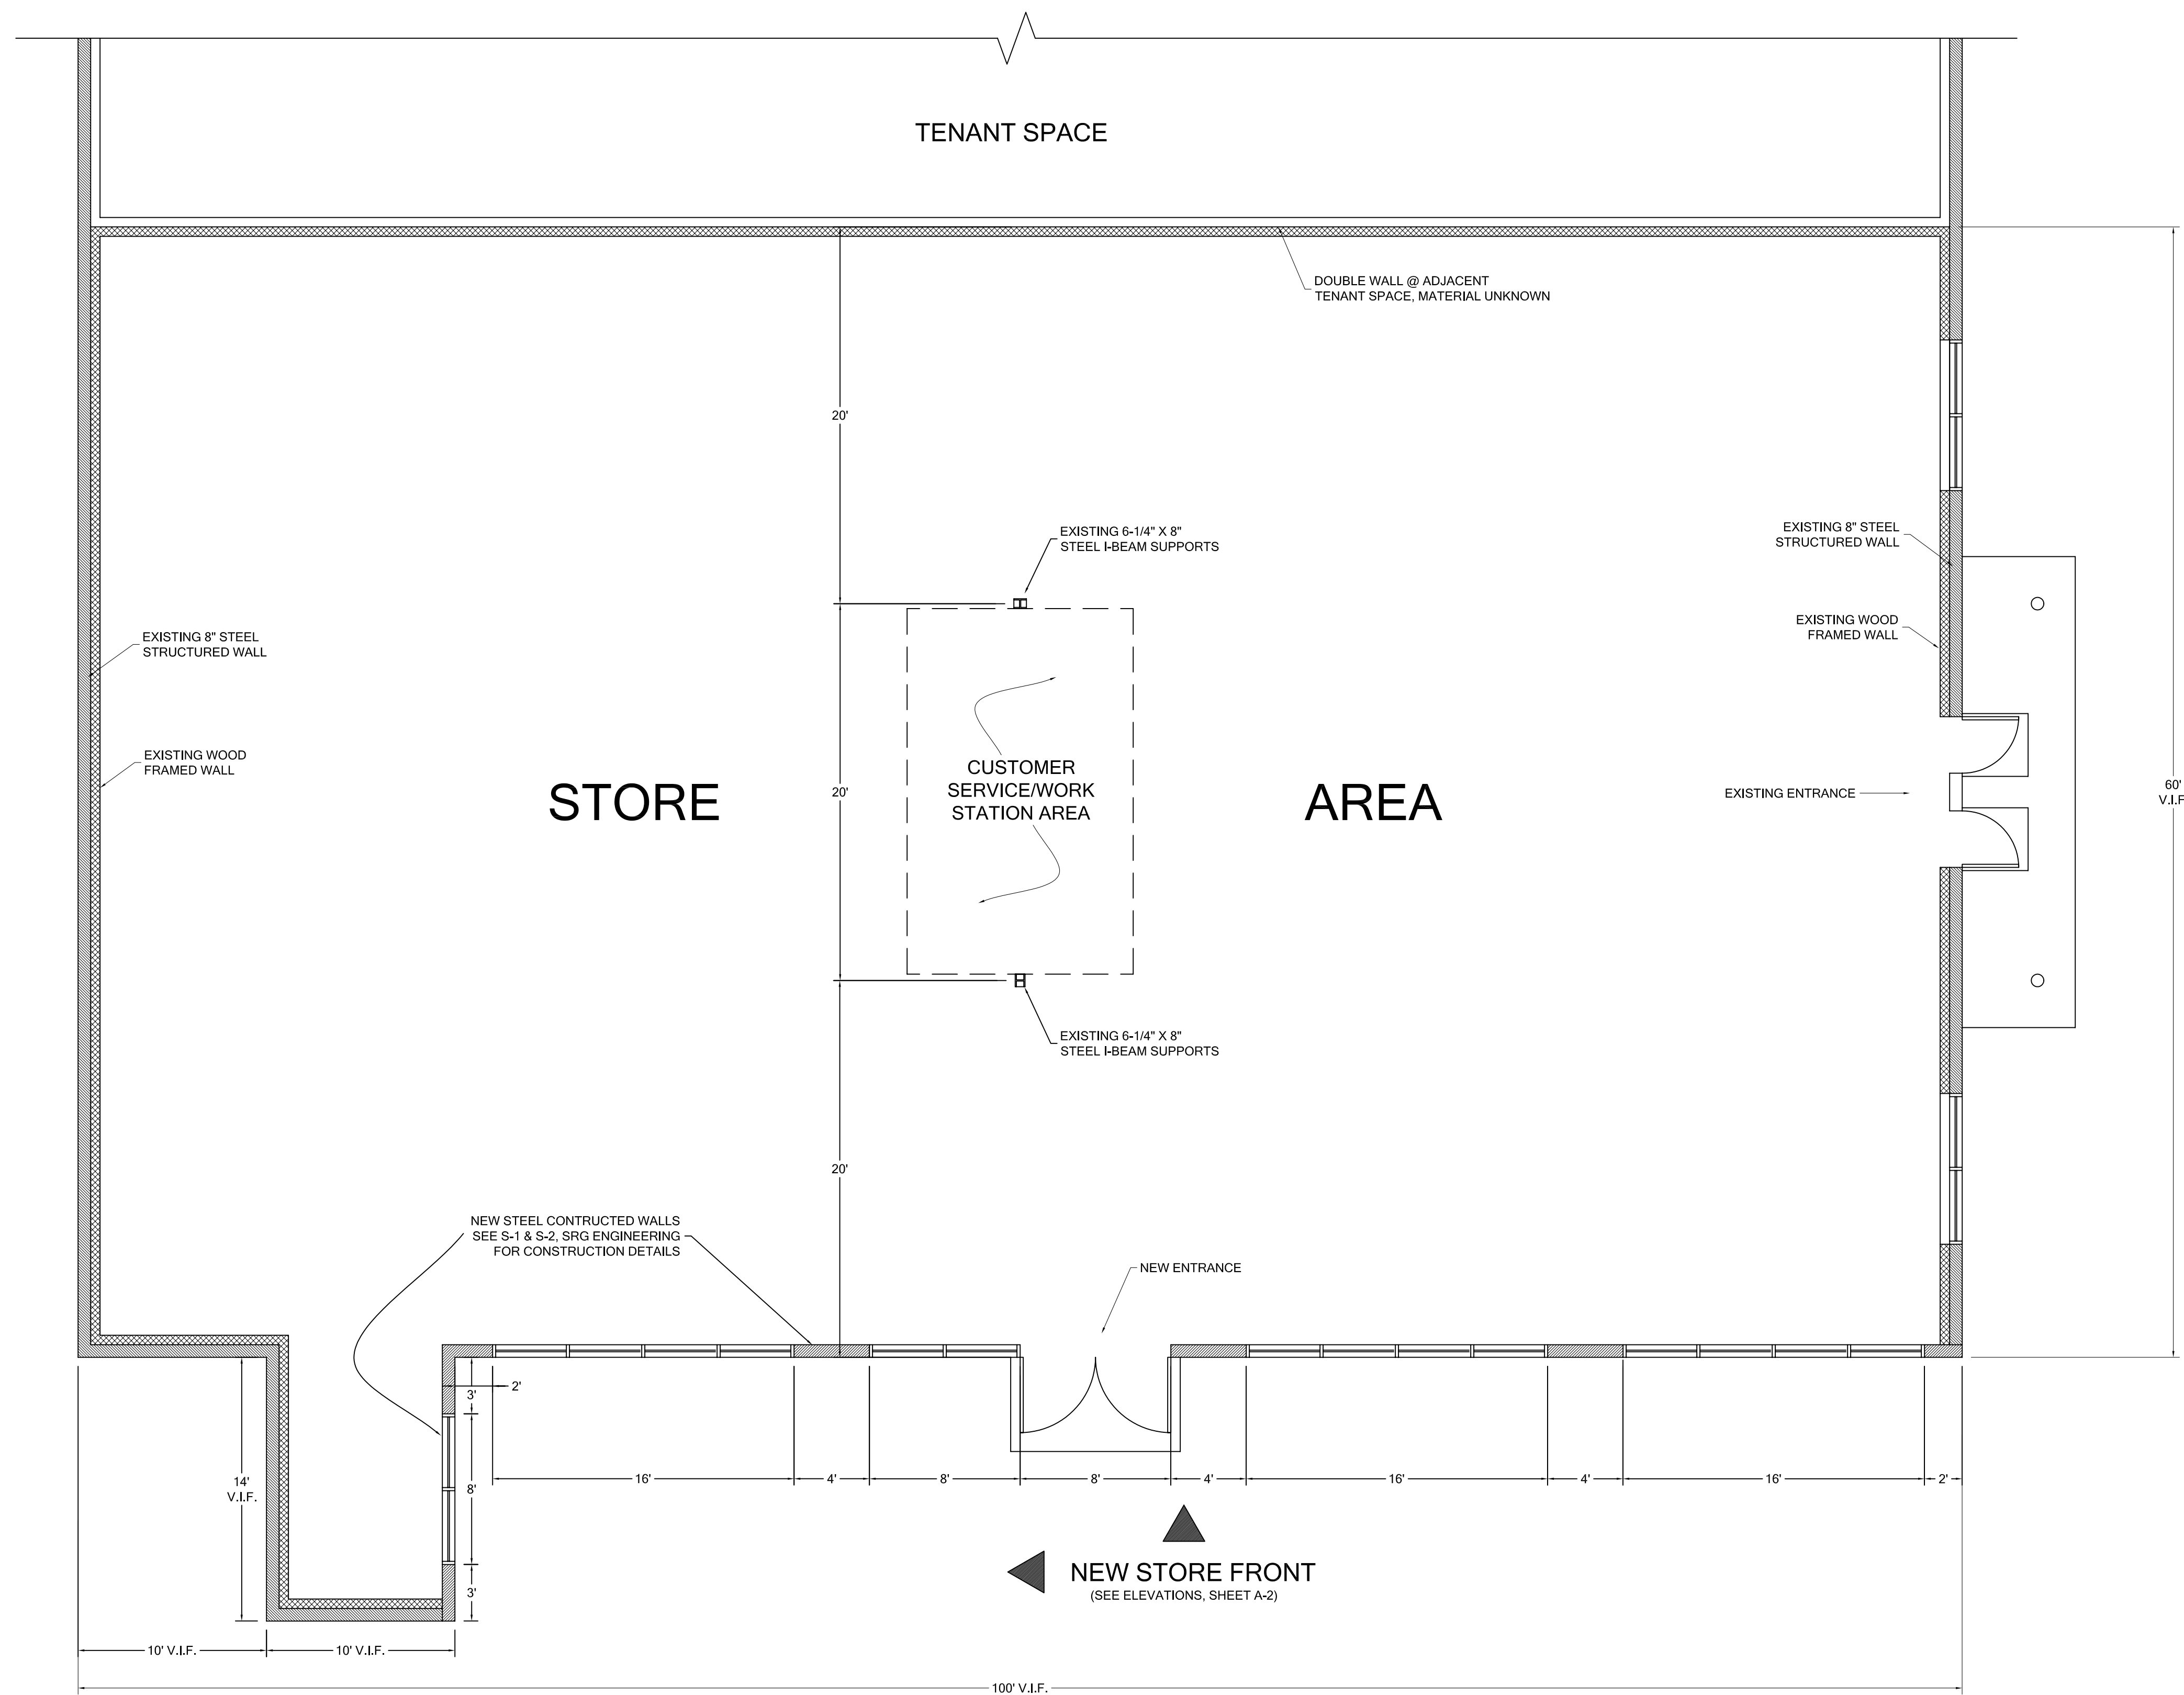

1 PLAN VIEW - RUG DEPOT STORE AREA
SCALE: 3/16"=1'-0"

↑
PERSPECTIVE
CAMERA VIEW

Gregg Donnelly
ARCHITECTURAL DESIGNER
380 MAGUIRE ROAD
KENNEBUNK, MAINE 04043
PHONE/FAX: 207-985-1688
E-MAIL: Greggdon@adelphia.net

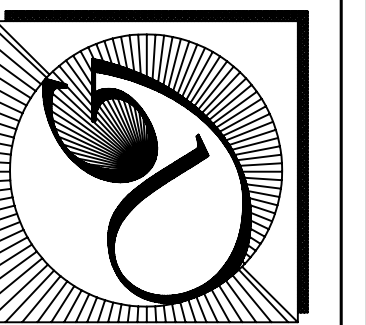

Rug Depot
659 Warren Avenue
Portland, Maine 04013

PROJECT:


REVISION UPDATES

1	04/20/05
.	.
.	.
.	.
.	.
.	.
.	.
.	.
.	.

DATE: 04/06/05
DRAWN BY: GND
SCALE: AS NOTED
REV. NO: NA
JOB NO: 05012
DWG NO:

A-1

PAGE

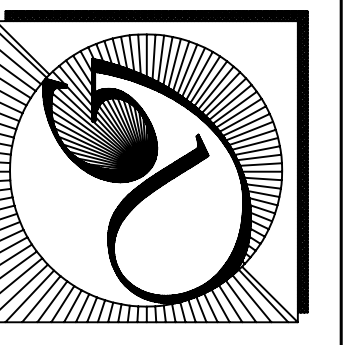


Rug Depot
 659 Warren Avenue
 Portland, Maine 04013

PROJECT:


REVISION UPDATES	
1	04/20/05
.	.
.	.
.	.
.	.
.	.
.	.
.	.
.	.

DATE:	04/06/05
DRAWN BY:	GND
SCALE:	AS NOTED
REV. NO.:	NA
JOB NO.:	05012
DWG NO.:	

A-2

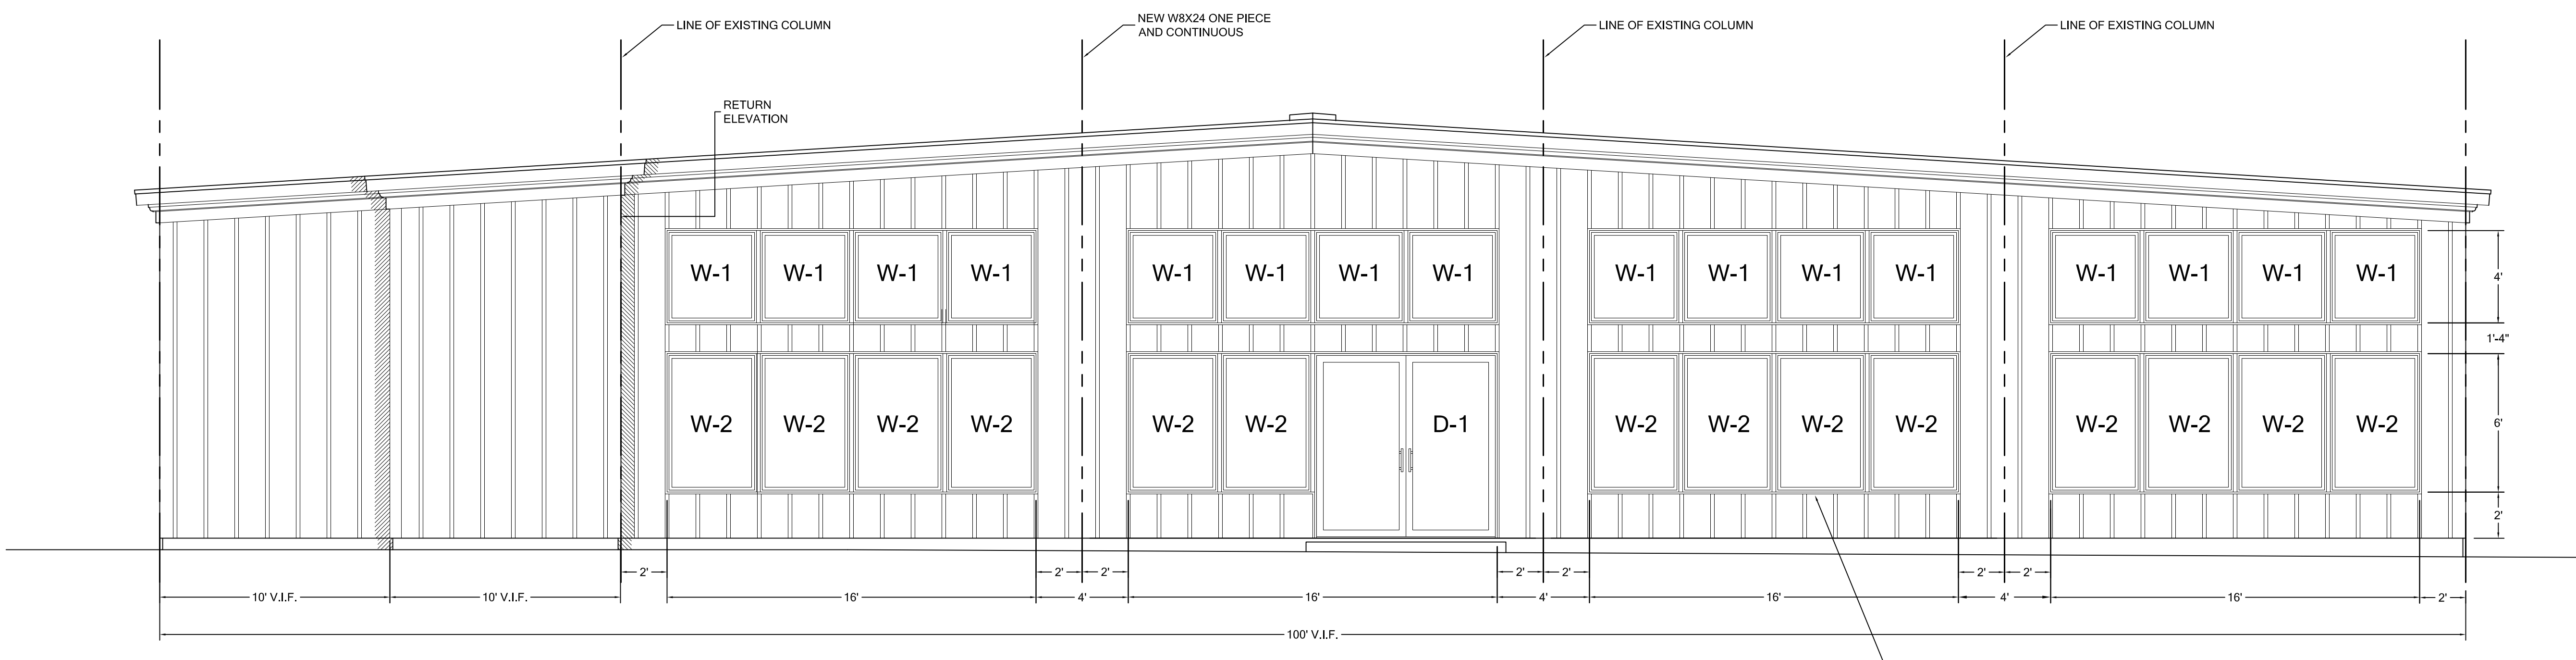

1 FRONT ELEVATION - STORE FRONT
 SCALE: 1/4"=1'-0"

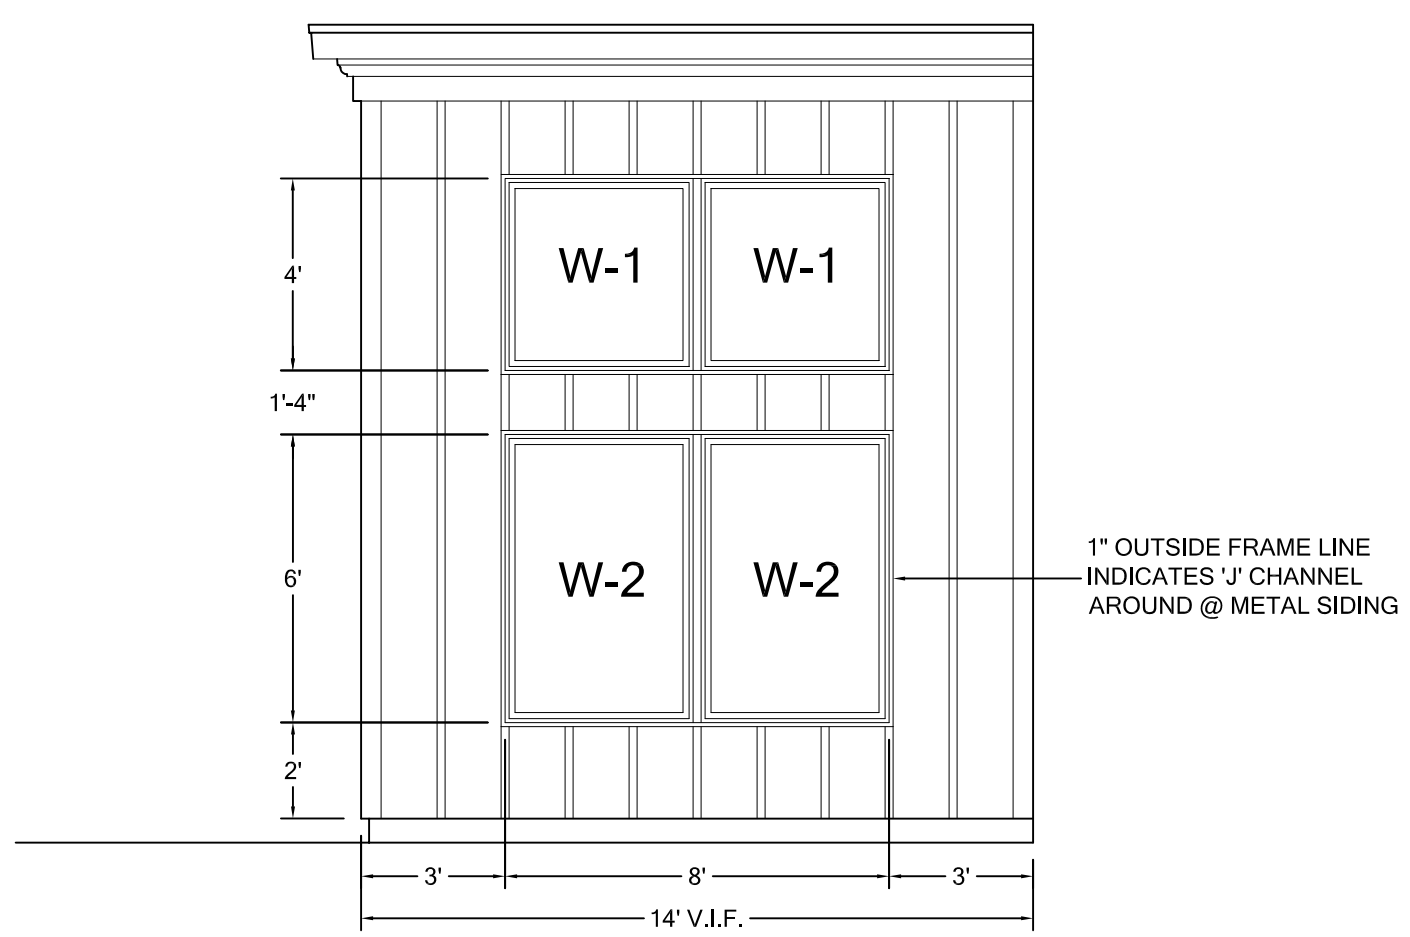

2 RETURN ELEVATION @ LEFT
 SCALE: 1/4"=1'-0"

WINDOW-DOOR SCHEDULE

UNIT	QTY	DESCRIPTION	SIZE	R.O.	GLAZING
W-1	18	HARVEY INDUSTRIES-VINYL CLAD	4' X 4'	VERIFY	1/2" LOW-E, TEMP.
W-2	16	HARVEY INDUSTRIES-VINYL CLAD	6' X 6'	VERIFY	1/2" LOW-E, TEMP.
D-1	1	PPG COMMERCIAL METAL DOOR	8' X 8'	VERIFY	1/2" LOW-E, TEMP.



1 ELEVATION - EXISTING STORE FRONT
SCALE: 1/4"=1'-0"

Gregg Donnelly
ARCHITECTURAL DESIGNER
380 MAGUIRE ROAD
KENNEBUNK, MAINE 04043
PHONE/FAX: 207-985-1688
E-MAIL: Greggdon@adelphia.net

Rug Depot
659 Warren Avenue
Portland, Maine 04013

PROJECT:

REVISION UPDATES	
1	04/20/05
.	.
.	.
.	.
.	.
.	.
.	.
.	.
.	.

DATE: 04/06/05
DRAWN BY: GND
SCALE: AS NOTED
REV. NO: NA
JOB NO: 05012
DWG NO:

A-3