



2 GARDEN LEVEL REFLECTED CEILING PLAN
Scale: 1/8" = 1'-0"

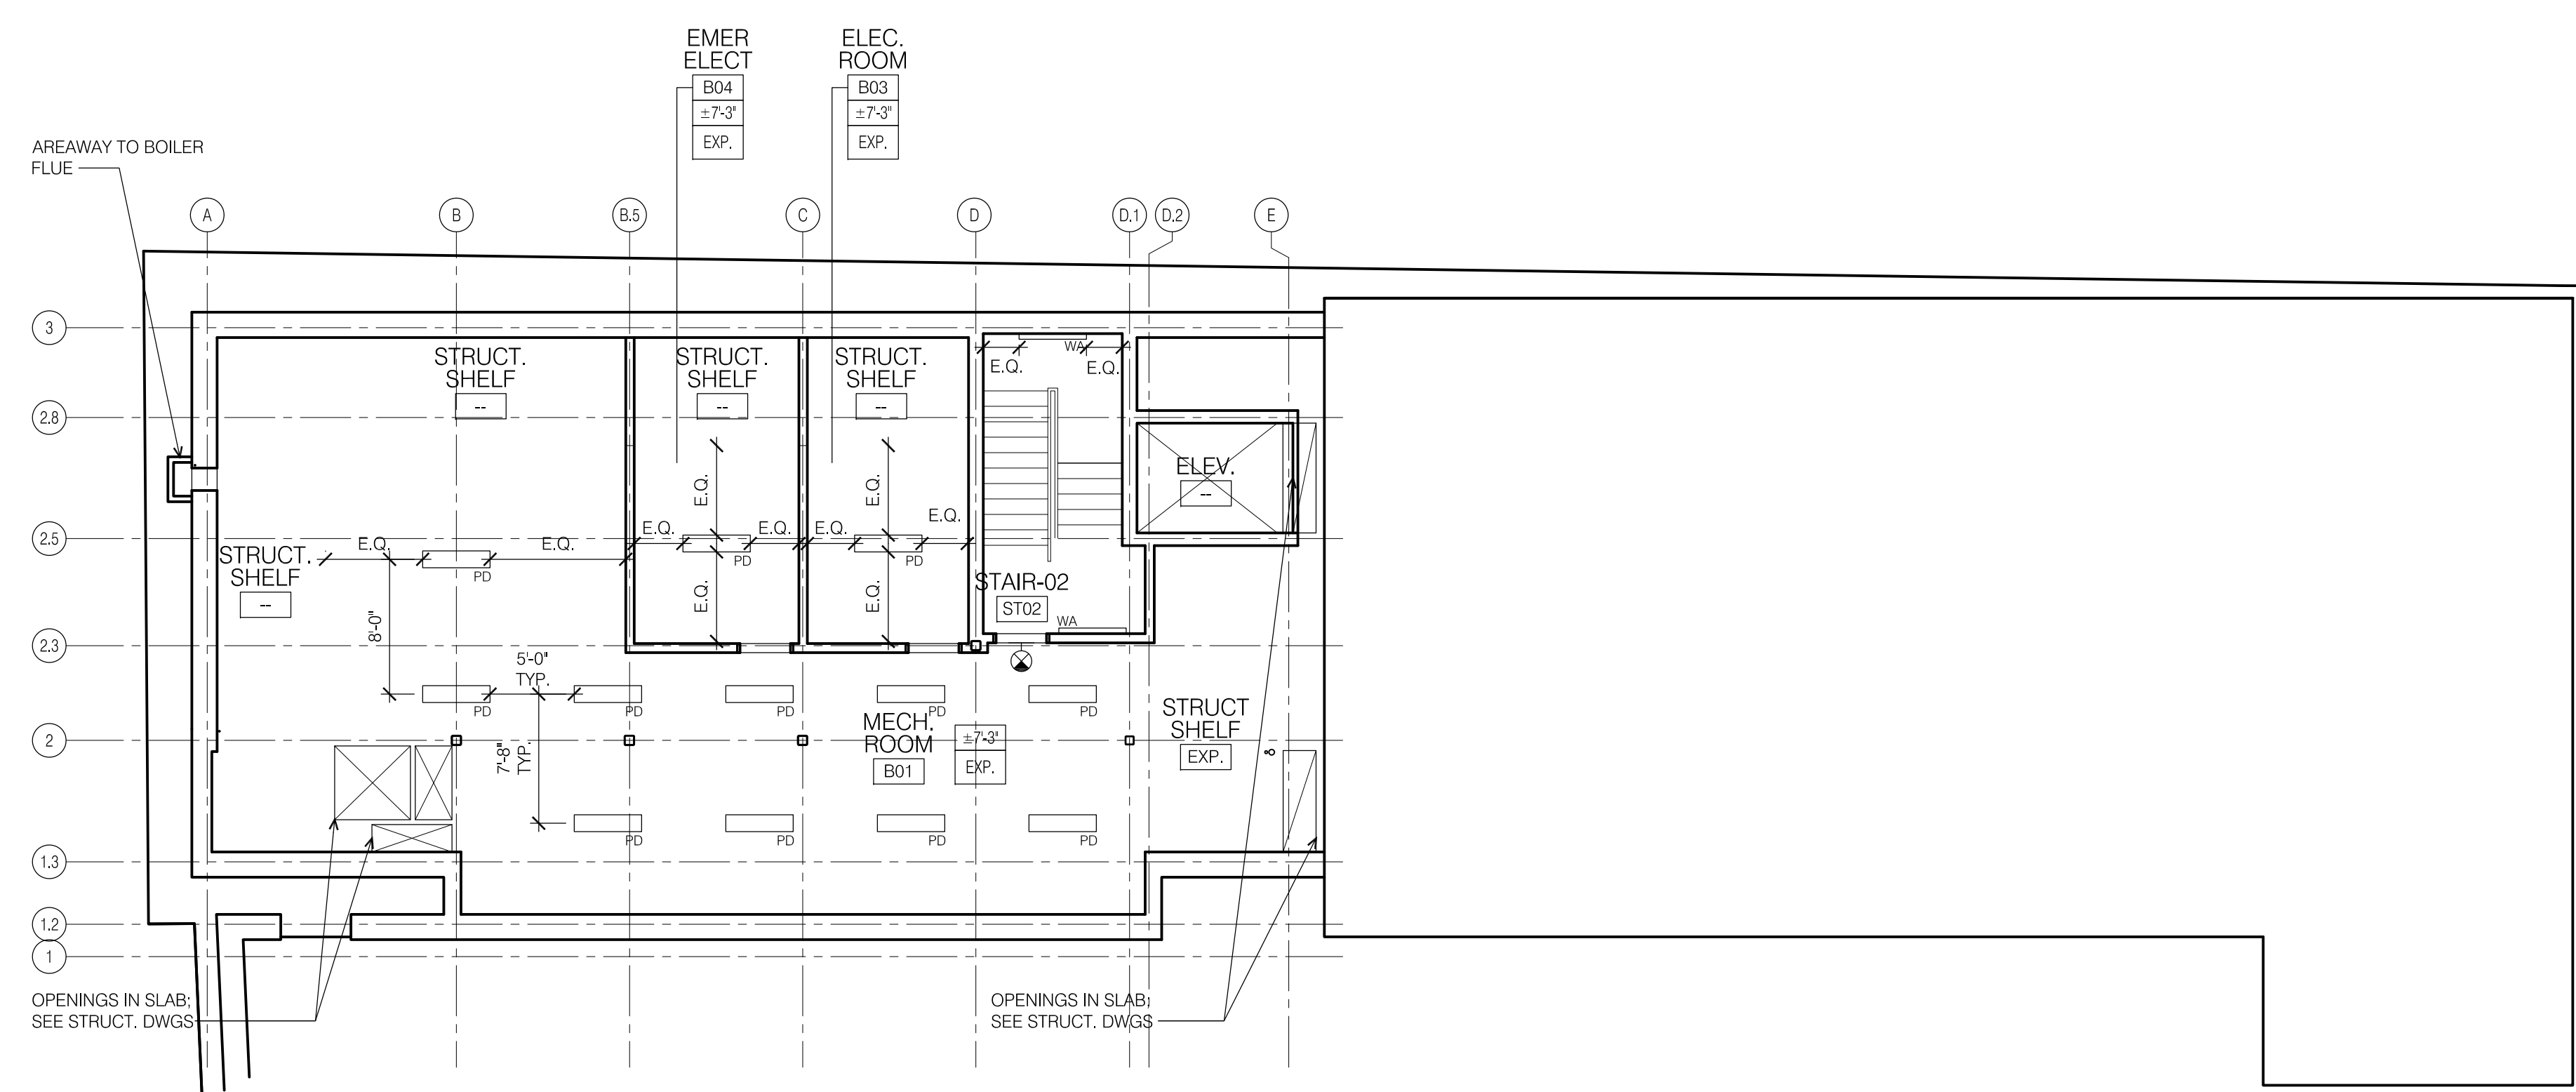

1 BASEMENT LEVEL REFLECTED CEILING PLAN
Scale: 1/8" = 1'-0"

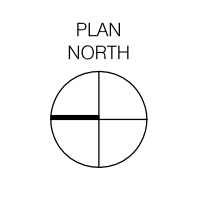

DRAWING NUMBER

DRAWING TITLE
BASEMENT / GARDEN LEVEL
REFLECTED CEILING PLAN

DATE	REVISIONS
09/13/07	REVISION 01

Drawn By	Date
Reviewed By	Date
Approved By	Date

PROJECT
MAINE HISTORICAL SOCIETY
489 CONGRESS ST.
PORTLAND, MAINE

CONSULTANTS
SCHWARTZ / SILVER
ARCHITECTS INC.
75 Kneeland Street
Boston, Massachusetts 02111
Telephone 617/542-6650
Facsimile 617/951-0779

A2.01