



2 MEZZANINE REFLECTED CEILING PLAN
Scale: 1/8" = 1'-0"

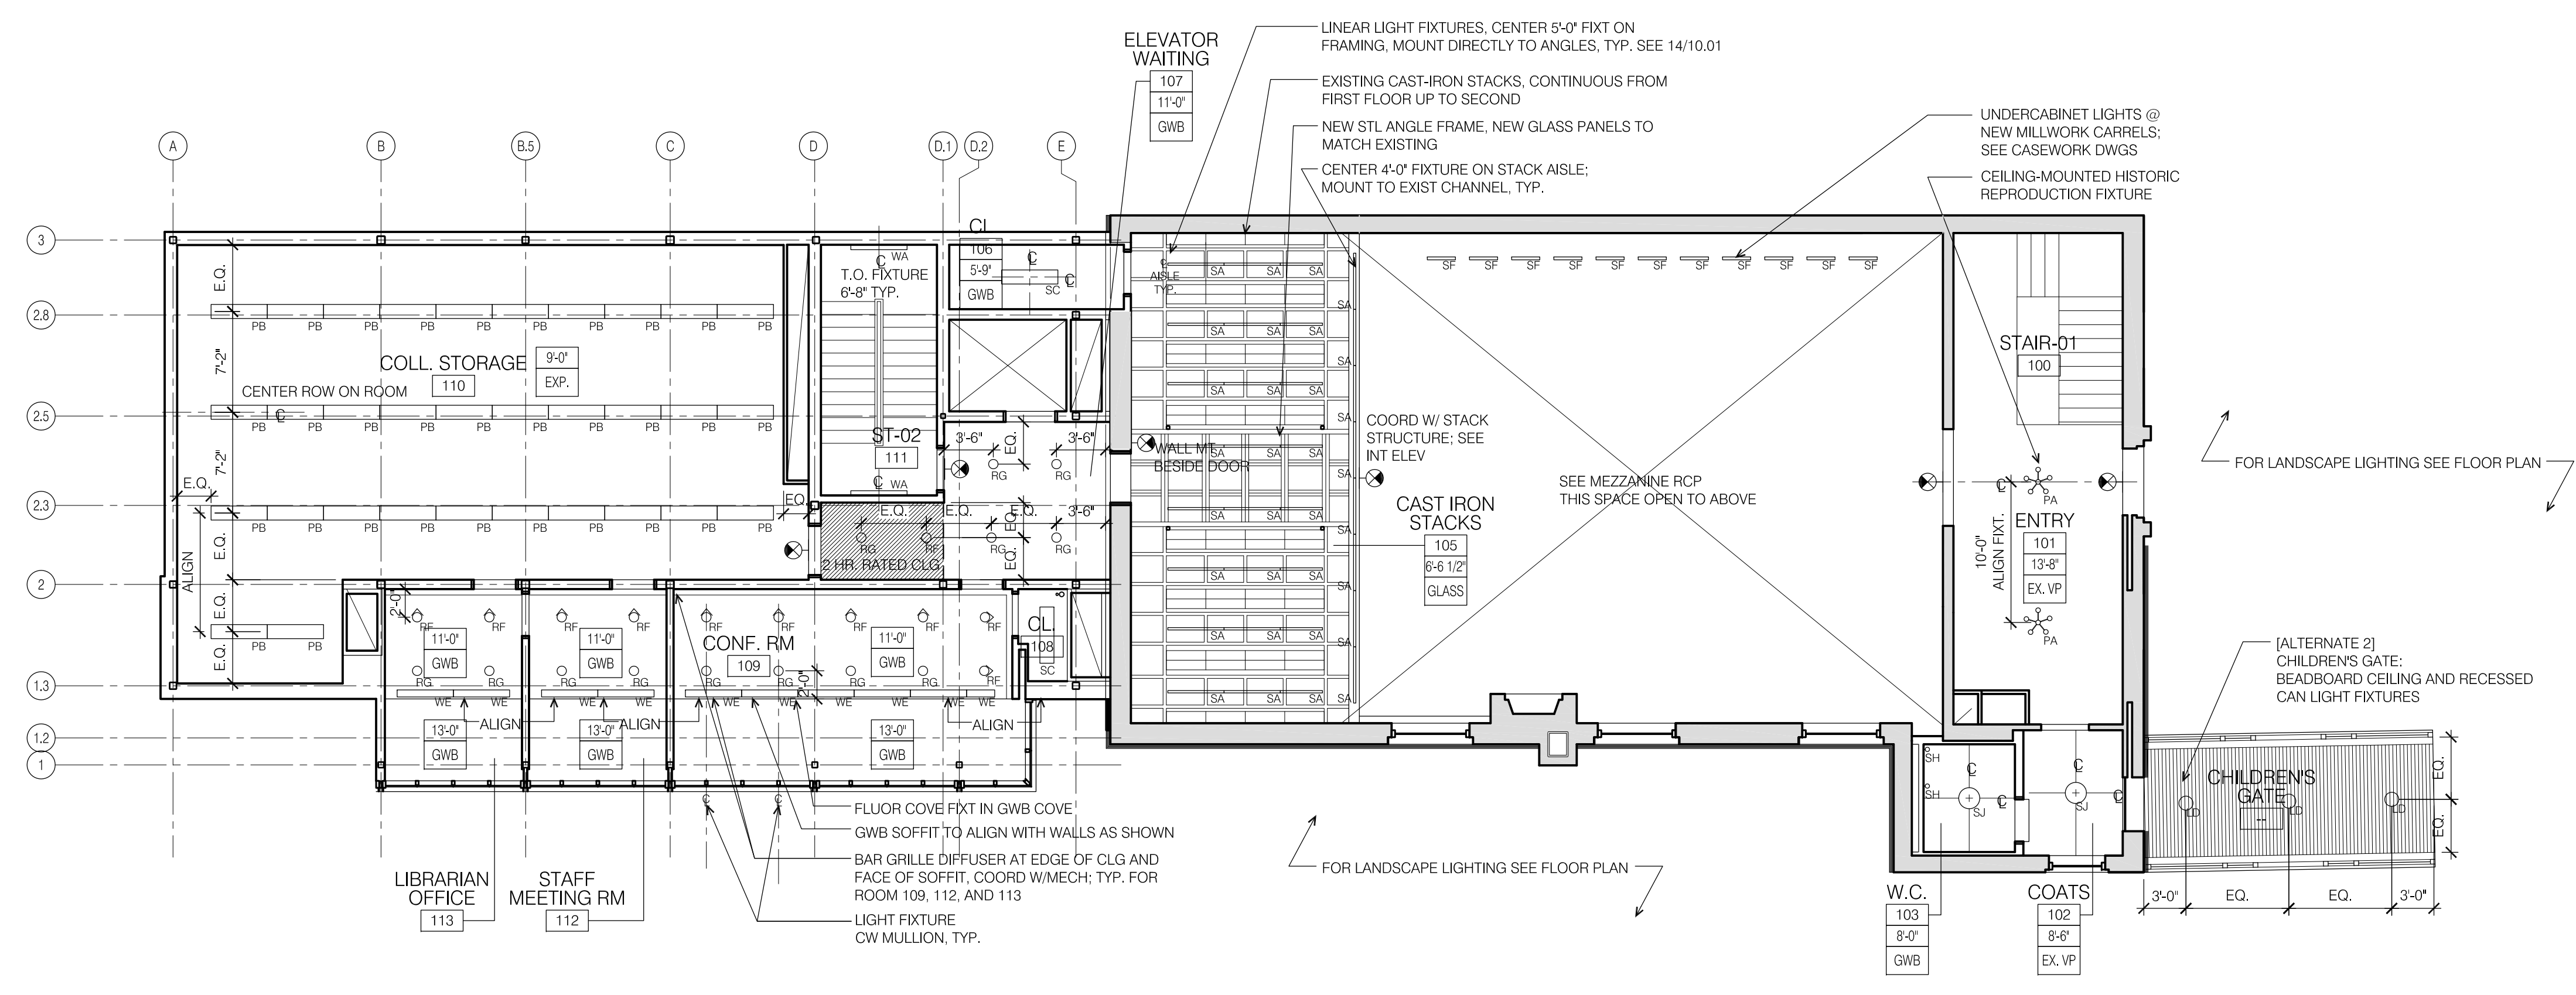

1 FIRST FLOOR REFLECTED CEILING PLAN
Scale: 1/8" = 1'-0"

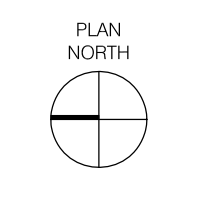

DRAWING NUMBER

DRAWING TITLE

FIRST FLOOR / MEZZANINE REFLECTED CEILING PLAN

DATE

REVISIONS

REVISION 01

Drawn By: _____ Date: _____
Reviewed By: _____ Date: _____
Approved By: _____ Date: _____

PROJECT

MAINE HISTORICAL SOCIETY
489 CONGRESS ST.
PORTLAND, MAINE

CONSULTANTS

SCHWARTZ / SILVER ARCHITECTS INC.
75 Kneeland Street
Boston, Massachusetts 02111 Telephone 617/542-6650
Facsimile 617/951-0779

A2.02

Scale: 1/8" = 1'-0"