



2 PENTHOUSE / ATTIC REFLECTED CEILING PLAN
Scale: 1/8" = 1'-0"

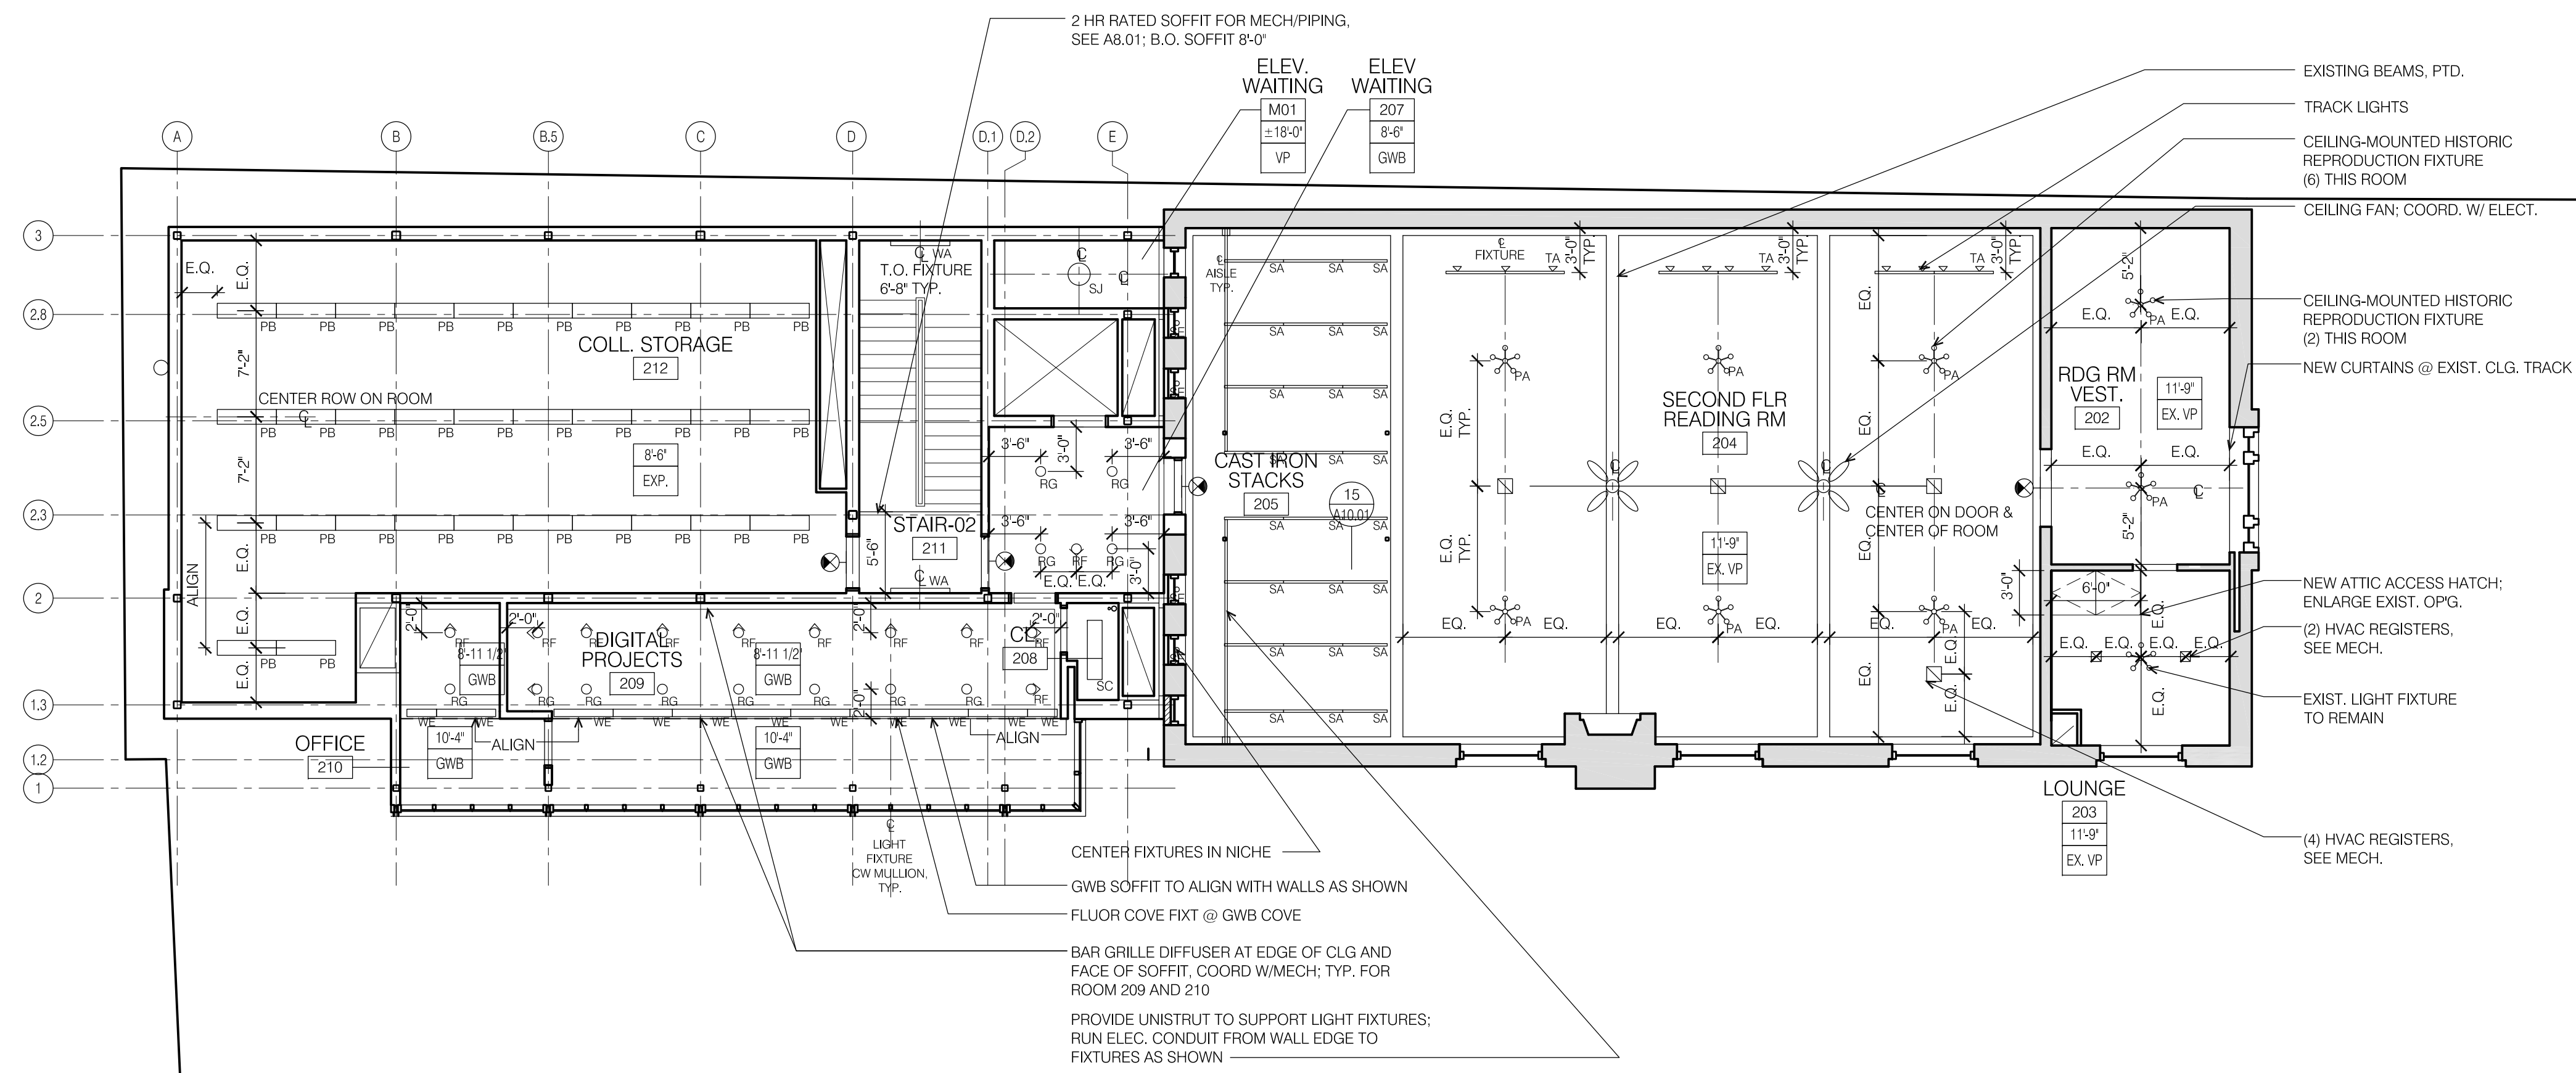

1 SECOND FLOOR REFLECTED CEILING PLAN
Scale: 1/8" = 1'-0"

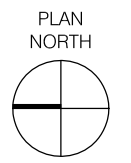

REVISIONS	DATE	DESCRIPTION
REVISION 01	09/13/07	

Drawn By	Date	Reviewed By	Date	Approved By	Date