




4 WALL SECT. @ ELEV & STAIR
Scale: 1/2"=1'-0"

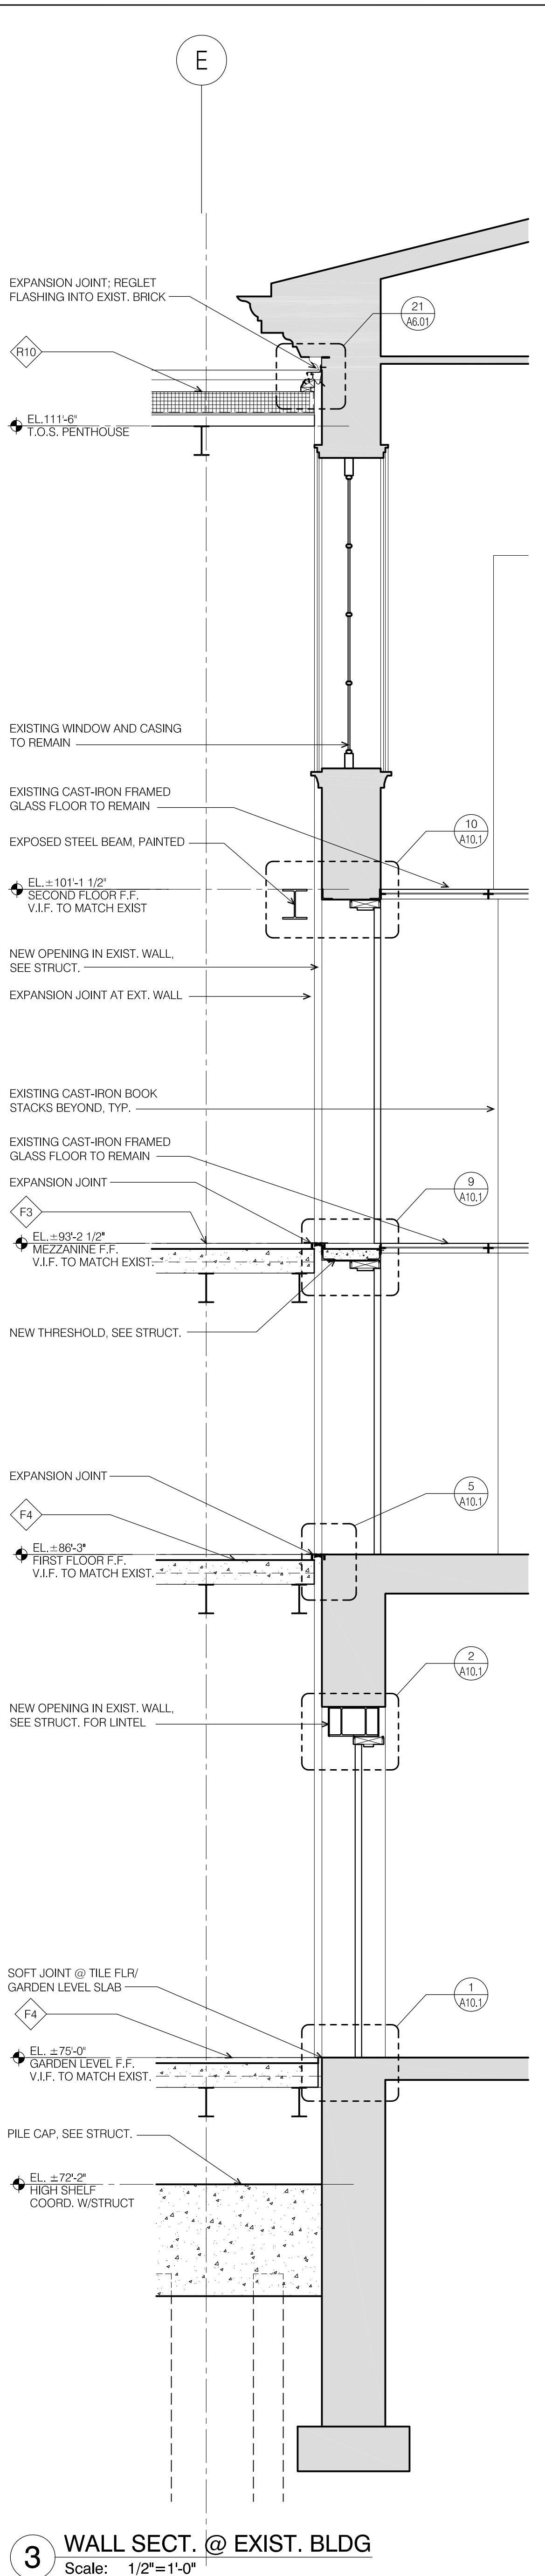

3 WALL SECT. @ EXIST. BLDG
Scale: 1/2"=1'-0"

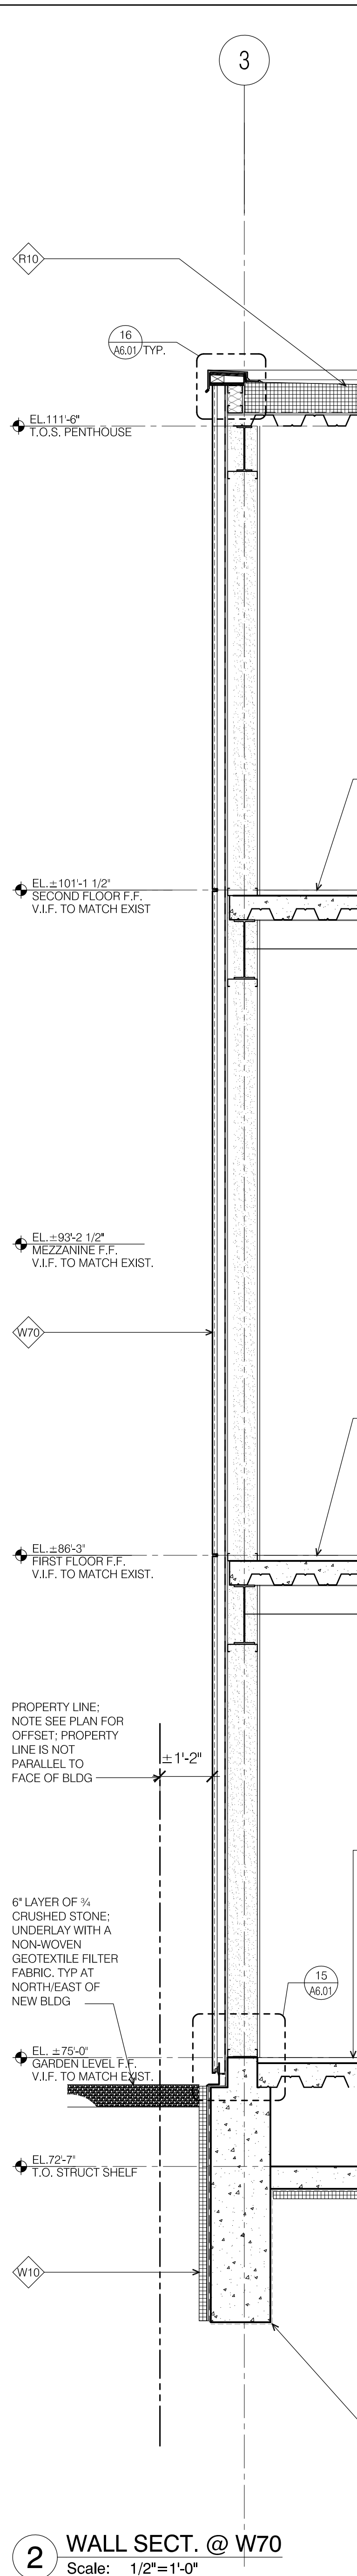

2 WALL SECT. @ W70
Scale: 1/2"=1'-0"

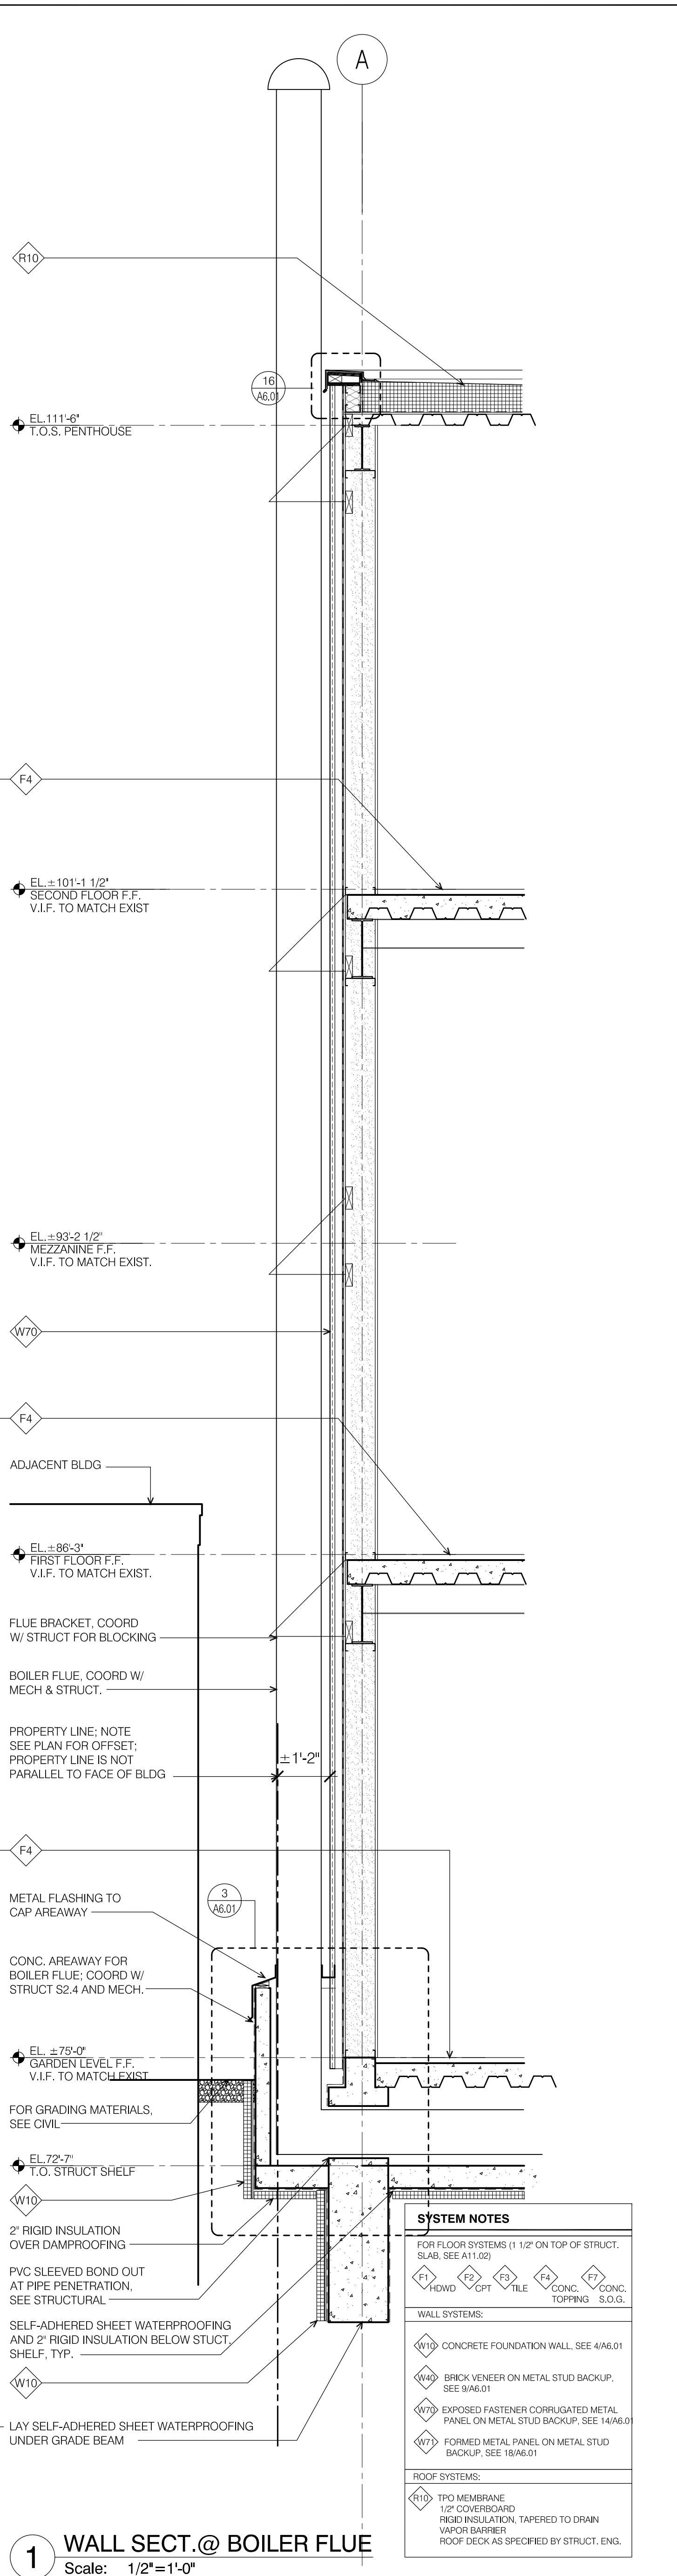

1 WALL SECT. @ BOILER FLUE
Scale: 1/2"=1'-0"

SYSTEM NOTES	
FOR FLOOR SYSTEMS (1 1/2" ON TOP OF STRUCT. SLAB, SEE A11.02)	
F4	CONC. TOPPING S.O.G.
F7	CONC. TOPPING S.O.G.
F8	CONC. TOPPING S.O.G.
F9	CONC. TOPPING S.O.G.
F10	CONC. TOPPING S.O.G.
WALL SYSTEMS:	
W10	CONCRETE FOUNDATION WALL, SEE A46.01
W11	BRICK VENEER ON METAL STUD BACKUP, SEE A9A.01
W12	EXPOSED FASTENER CORRUGATED METAL PANEL ON METAL STUD BACKUP, SEE A4A6.0
W13	FORMED METAL PANEL ON METAL STUD BACKUP, SEE 18A6.01
ROOF SYSTEMS:	
R10	TPO MEMBRANE
R11	1/2" COVERBOARD
R12	RIGID INSULATION, TAPERED TO DRAIN
R13	VAPOR BARRIER
R14	ROOF DECK AS SPECIFIED BY STRUCT. ENGR.

CONSULTANTS

SCHWARTZ / SILVER ARCHITECTS INC.
75 Kneeland Street Boston, Massachusetts 02111 Telephone 617/542-6660 Facsimile 617/951-0779

PROJECT

MAINE HISTORICAL SOCIETY
489 CONGRESS ST.
PORTLAND, MAINE

DRAWING NUMBER

A5.02

DATE

09/13/07

REVISIONS

REVISION 01	Date

DRAWING TITLE

WALL SECTIONS

AS NOTED

Scale

Drawn By

Reviewed By

Approved By