


NOTE: F.P. INDICATES STRUCTURAL MEMBER TO BE FIREPROOFED. SEE BRACING ELEVATIONS (S1.8) AND COL. SCHEDULE (S1.9) FOR ADDITIONAL MEMBERS TO BE INCLUDED. SEE SPECIFICATIONS FOR ADDITIONAL INFO.

CORE 8" HOLE @ FLOOR PENETRATION, TYP (5) PLCS (SEE MECH DWGS)

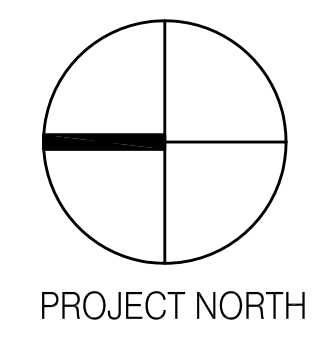


NOTE: ALL STAIR STRUCTURES SHALL BE DESIGNED BY THE STRUCTURAL STEEL FABRICATOR IN ACCORDANCE WITH THE 2003 INTERNATIONAL BUILDING CODE (IBC). STAIRS AND LANDINGS SHALL BE DESIGNED FOR A 100 PSF LIVE LOAD. COORDINATE ALL DETAILS WITH ARCHITECTURAL DRAWINGS AND SUBMIT FABRICATION DRAWINGS FOR REVIEW. DESIGN SHALL BE STAMPED BY PROFESSIONAL ENGINEER REGISTERED IN THE STATE OF MAINE.

FIRST FLOOR FLOOR FRAMING PLAN
1/4"=1'-0"

- NOTES:
- FLOOR CONSTRUCTION CONSISTS OF A 6 1/2" (MIN) NORMAL WEIGHT CONCRETE SLAB ON 3/4" LG GALVANIZED METAL DECK, (3 1/2" CONCRETE FILL OVER 3" DECK), W/6x6-W2.1xW2.1 W.W.F. PROVIDE ADDL CONC AS REQD TO ACHIEVE A LEVEL FLOOR FINISH.
 - TOP OF 6 1/2" CONC SLAB EL 86'-1 1/2"±.
 - TOP OF 1 1/2" TOPPING SLAB/BUILT UP FLOOR EL 86'-3"± (MATCH EXIST, V.I.F.).
 - TOP OF STEEL EL 85'-7"± U.N.O.
 - (2x) ETC INDICATES 3/4"x5 1/2" LG HEADED SHEAR STUDS SPACED UNIFORMLY ALONG BEAM OR BETWEEN CONCENTRATED LOADS.
 - INDICATES BRACING. SEE BRACING ELEVATIONS DWG S1.8.
 - INDICATES DECK SPAN DIRECTION.
 - + INDICATES DIMENSION BASED ON STORAGE UNIT RAIL SPACING. G.C. VERIFY DIMENSIONS PRIOR TO CONSTRUCTION.
 - F.D.S. INDICATES FULL DEPTH STIFFENER PLATE AT SHEAR CONNECTION.

TUNNEL ROOF PLAN
1/4"=1'-0"

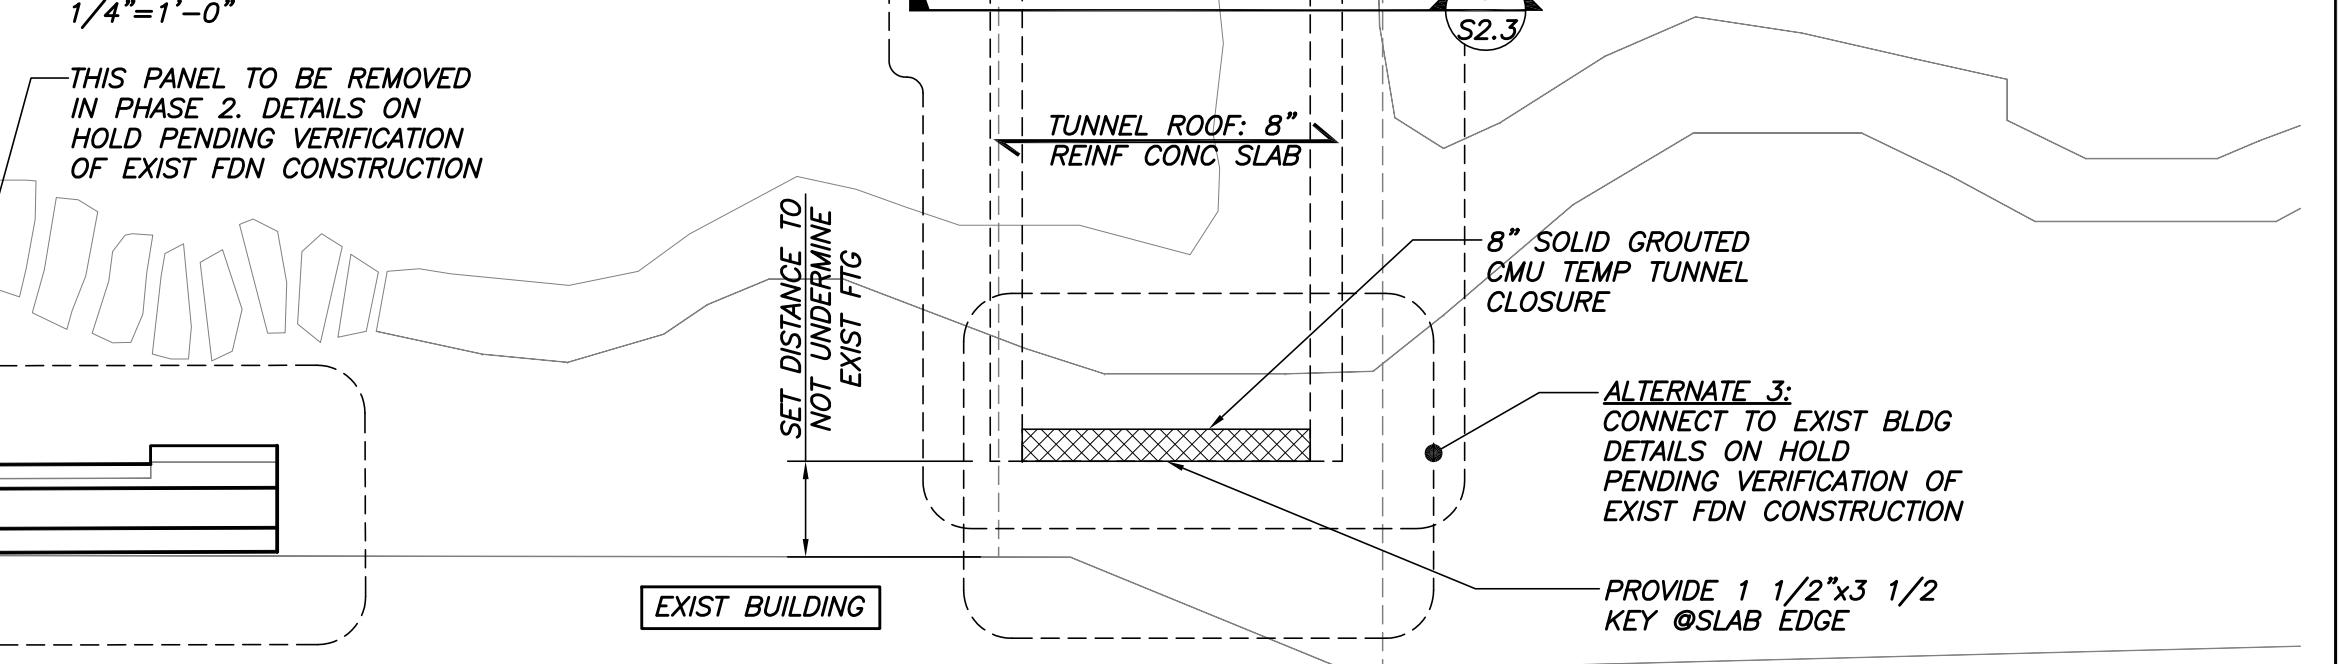

SCHWARTZ / SILVER ARCHITECTS INC.

75 Kneeland Street
Boston, Massachusetts 02111
Telephone 617.552.6659
Facsimile 617.551.0779

BECKER STRUCTURAL ENGINEERS, INC.

75 YORK STREET
PORTLAND, MAINE
207-879-1838
207-879-1822

PROJECT

MAINE HISTORICAL SOCIETY
489 CONGRESS ST.
PORTLAND, MAINE

CONSULTANTS

SCHWARTZ / SILVER ARCHITECTS INC.
BECKER STRUCTURAL ENGINEERS, INC.

<p>DATE</p> <p>05/01/07 07/16/07</p>	<p>REVISIONS</p> <table border="1" style="width: 100%; border-collapse: collapse;"> <thead> <tr> <th>Number</th> <th>Description</th> </tr> </thead> <tbody> <tr> <td> </td> <td> </td> </tr> <tr> <td> </td> <td> </td> </tr> <tr> <td> </td> <td> </td> </tr> <tr> <td> </td> <td> </td> </tr> </tbody> </table>	Number	Description									<p>DATE</p> <p>SEP 2006 SEP 2006 SEP 2006 SEP 2006</p>
Number	Description											
<p>A.P.P.</p> <p>Drawn by</p> <p>E.A.R.</p> <p>Reviewed By</p> <p>D.S.B.</p> <p>Approved By</p>	<p>60% CD SET</p> <p>100% CD SET</p> <p>100% CD SET</p>	<p>DATE</p> <p>05/01/07 07/16/07</p>										

DRAWING NUMBER

FIRST FLOOR FRAMING PLAN

S1.3