

PROJECT
Allagash Brewing
Co. Storage/
Accessory Office

764 Warren Avenue
Portland, Maine 04101
CBL: 316 A003001

CLIENT
CBRE | Boulos Property Management
1 Canal Plaza, Suite 500
Portland, ME 04101


INFORMATION

Path: m:\boulos\warren\

Issue Date: 05.29.13

Drawn By: DG

Checked By: DG

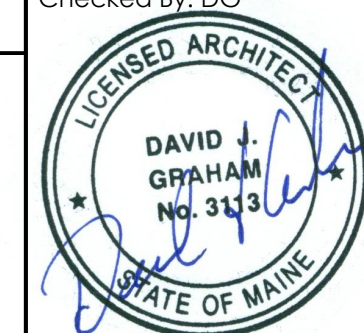


TITLE
WALL TYPES AND
SCHEDULES

SCALE: 1/4"=1'-0"

©2013 Graham Architects All rights reserved. Information, material, and designs in this document are proprietary to and owned by Graham Architects and may not be disclosed to any third party, reproduced, posted on a global computer information network, or distributed in any way without the written consent from Graham Architects.

A2

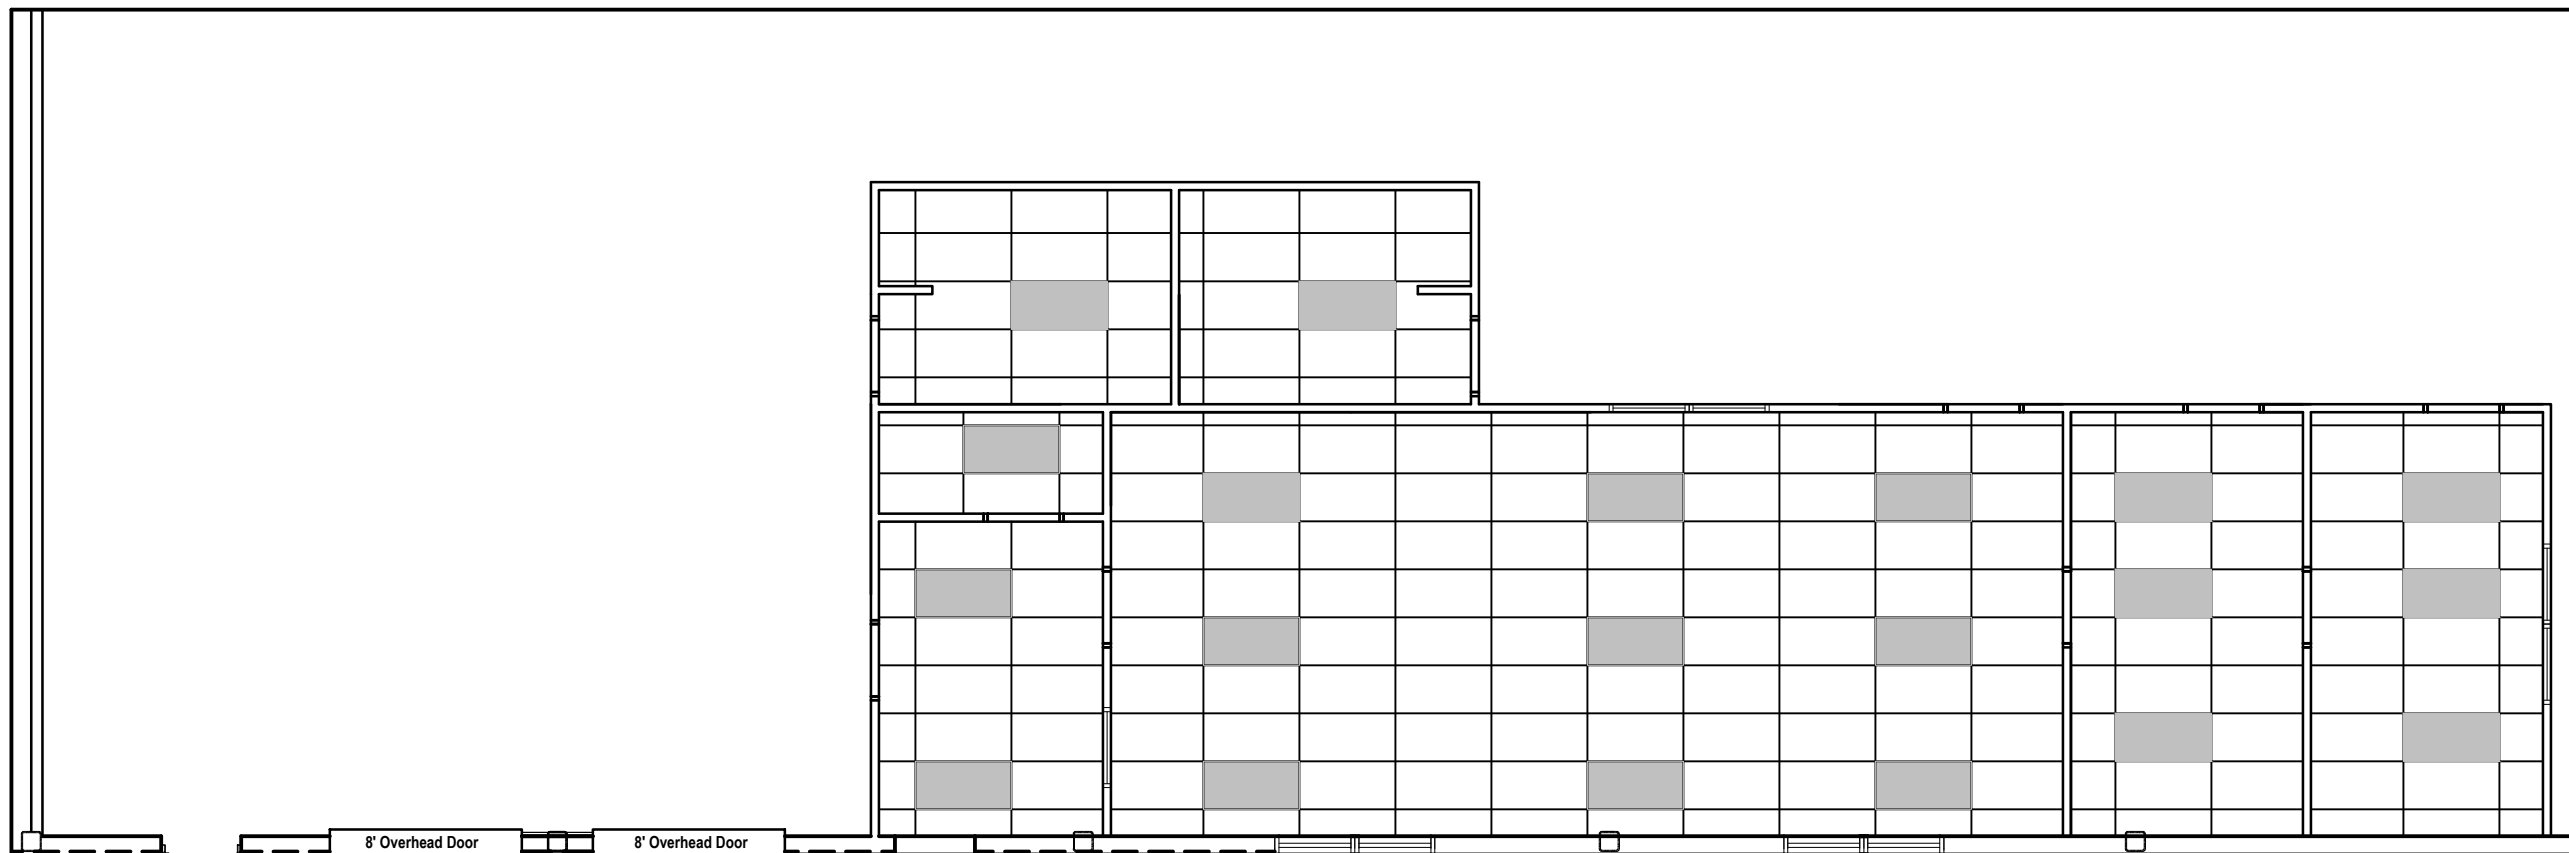

2 1/8"=1'-0" REFLECTED CEILING PLAN

