



**PORTLAND TRAP  
SECOND FLOOR PLAN - MAIN BUILDING**  
SCALE: 1/4" = 1'-0"

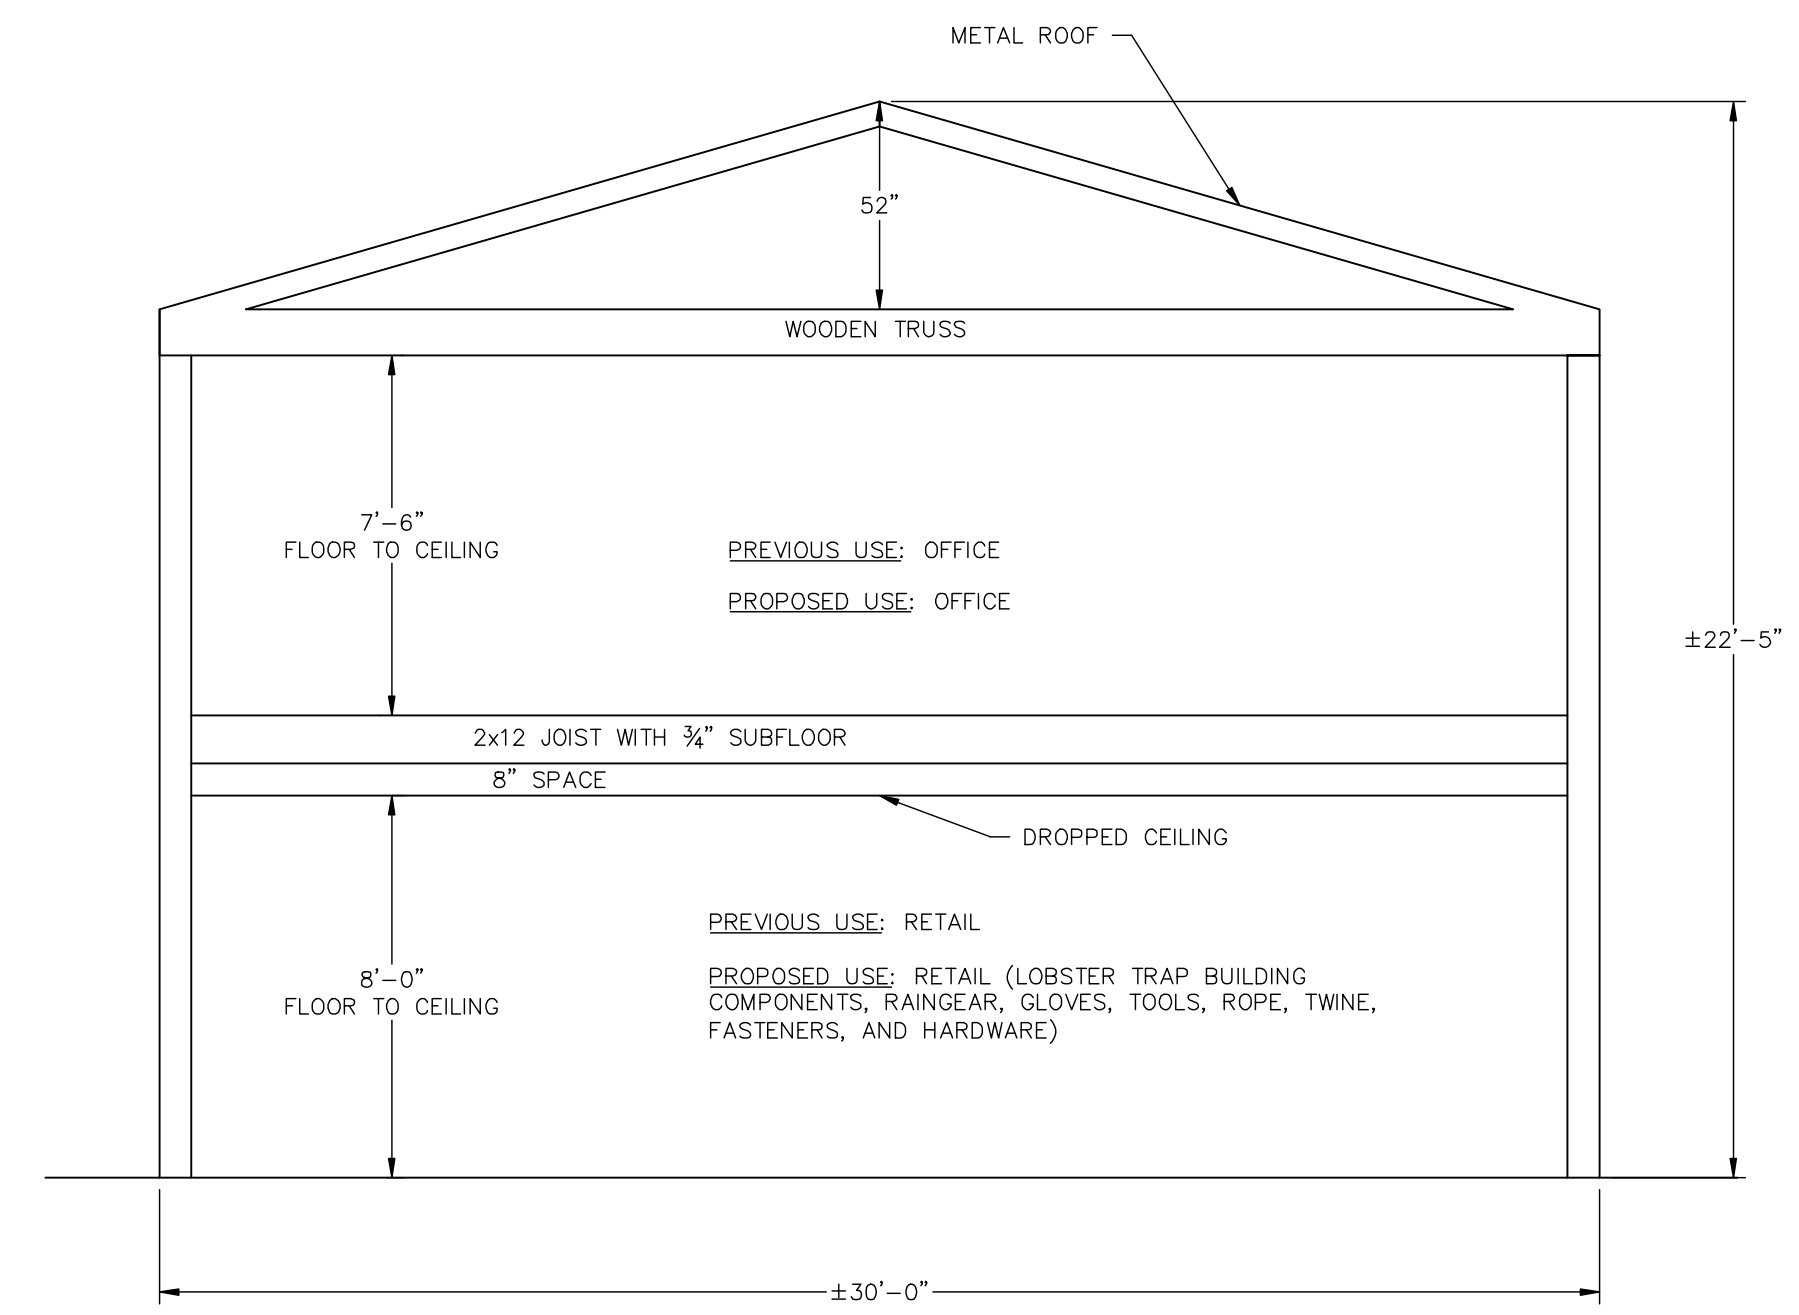

**PORTLAND TRAP  
CROSS SECTION - MAIN BUILDING**  
SCALE: 1/4" = 1'-0"

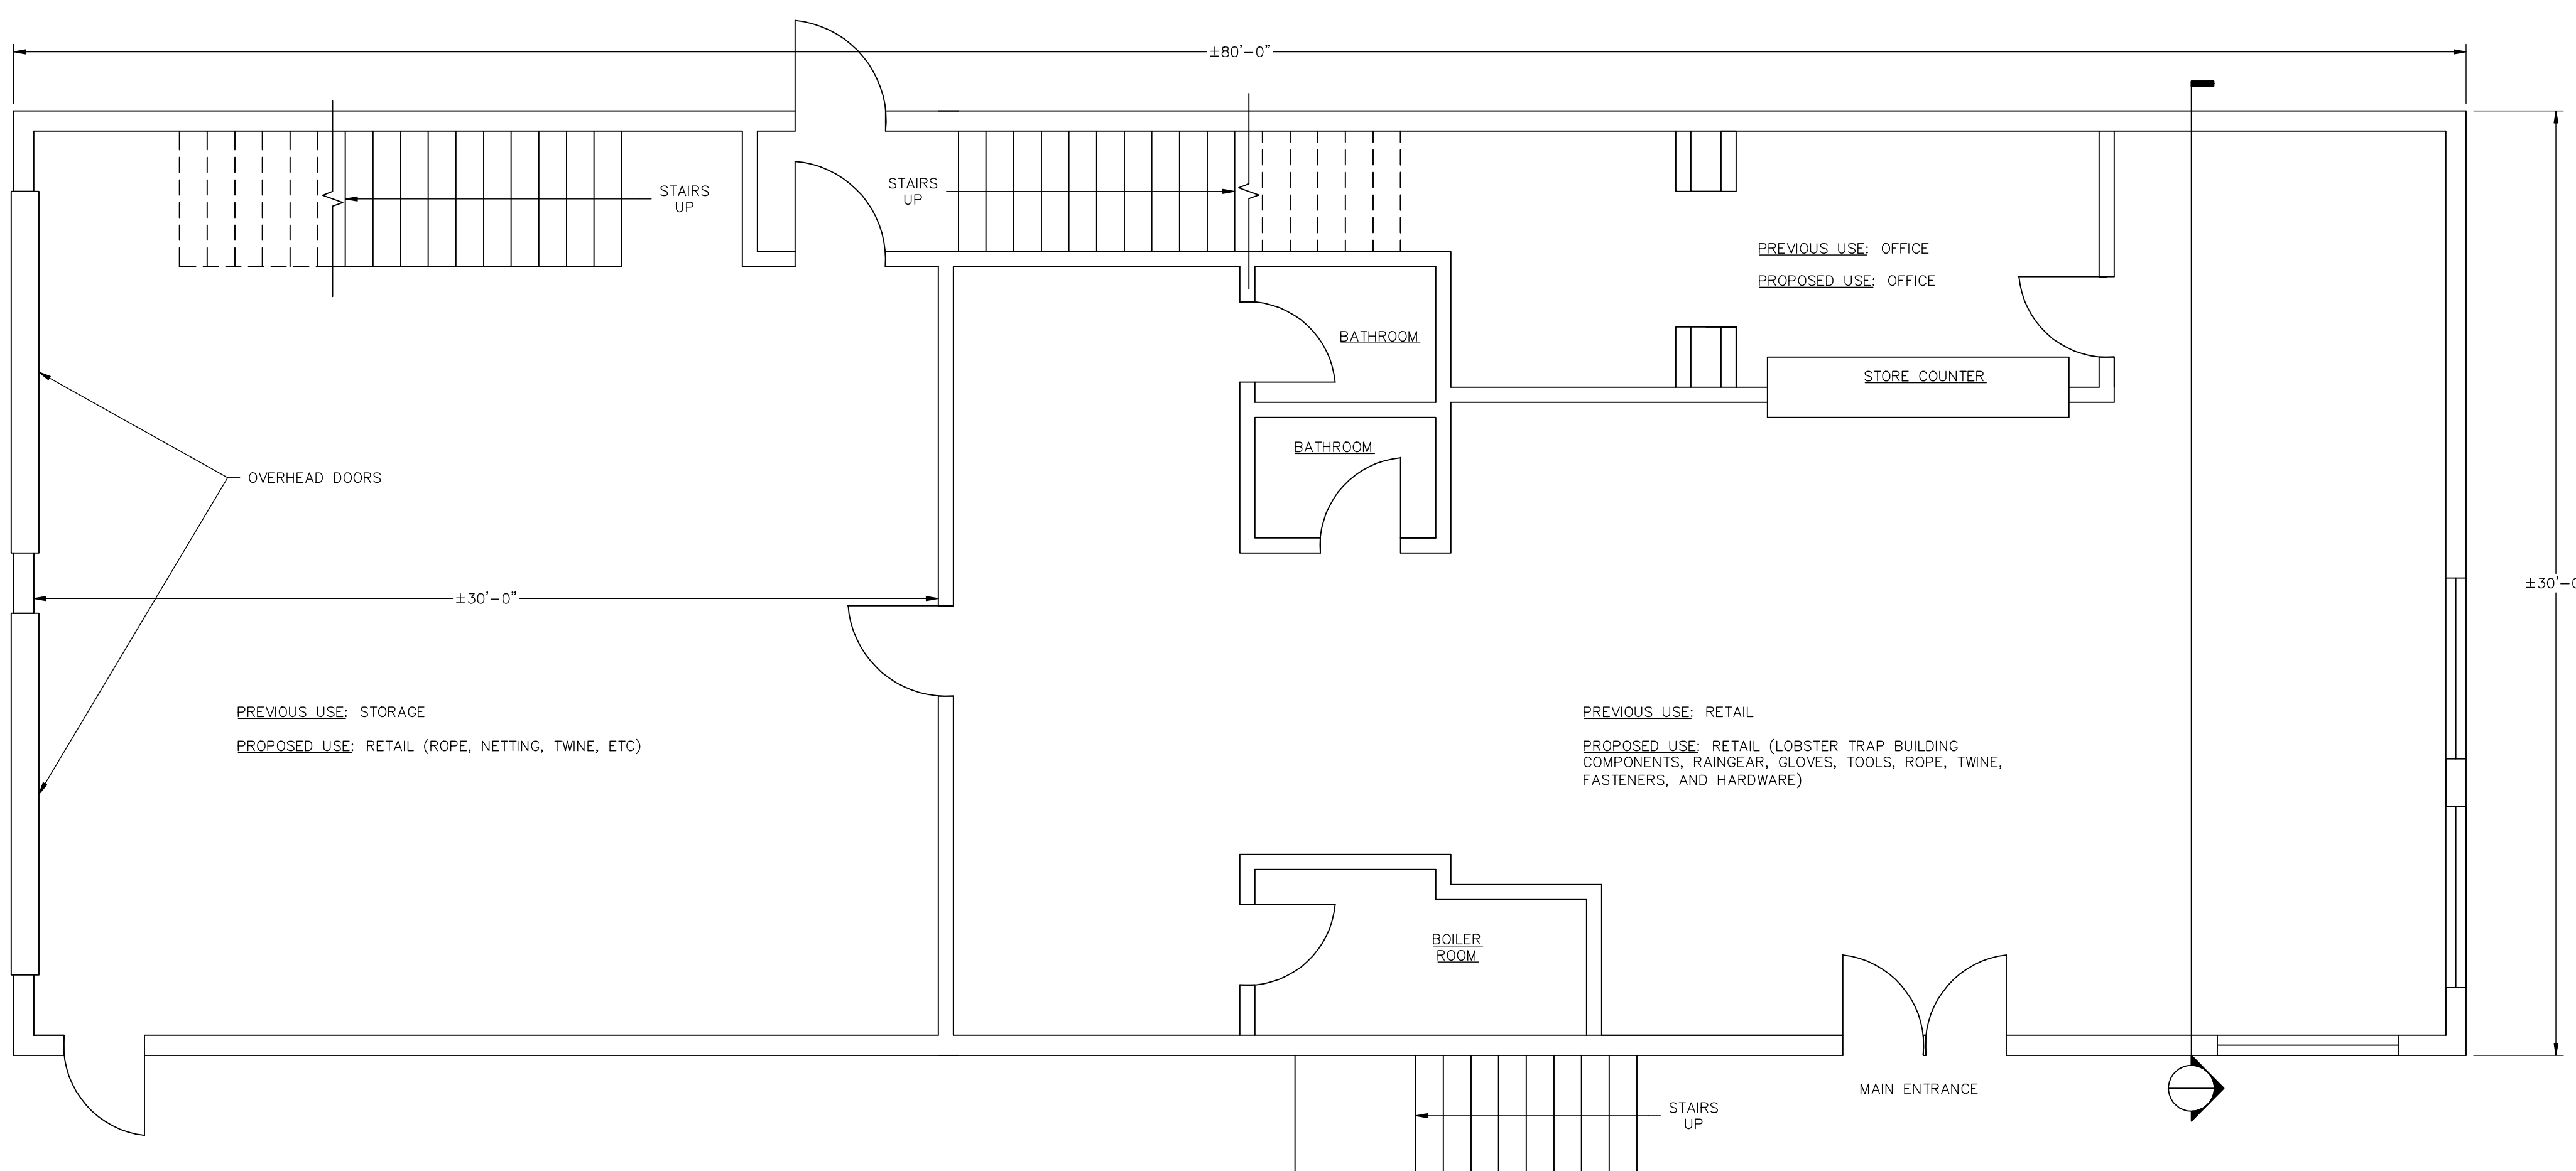

**PORTLAND TRAP  
FIRST FLOOR PLAN - MAIN BUILDING**  
SCALE: 1/4" = 1'-0"

**PLAN NOTES:**  
GARTLEY & DORSKY ENGINEERING AND SURVEYING  
PROVIDED DRAFTING SERVICES ONLY FOR THIS PLAN.  
ALL DIMENSIONS PROVIDED BY BROOKS INC.

<b>CLIENT/PROJECT:</b> <b>BROOKS INC.</b> <b>PORTLAND TRAP</b>		<b>SHEET TITLE:</b> <b>MAIN BUILDING</b>	
<b>LOCATION:</b> 222 RIVERSIDE ST. <b>TOWN:</b> PORTLAND <b>COUNTY:</b> CUMBERLAND, MAINE		<b>DRAWN BY:</b> MC <b>CHECKED BY:</b> WG	
<b>SCALE:</b> 1/4" = 1'-0" <b>DATE:</b> APRIL 5, 2013		<b>NO.</b> <b>REVISIONS</b>	
<b>Gartley &amp; Dorsky</b> <b>ENGINEERING SURVEYING</b> <small>599 Union Street, P.O. Box 1031, Camden, ME 04843-1031          Ph: (207) 236-4365 Fax: (207) 236-5055 Toll Free: 1-888-282-4365</small>		<b>PROJ. NO. 2013-077</b> <b>S1.0</b>	