



**PORTLAND TRAP
SECOND FLOOR PLAN - OUT BUILDING**
SCALE: 1/4" = 1'-0"

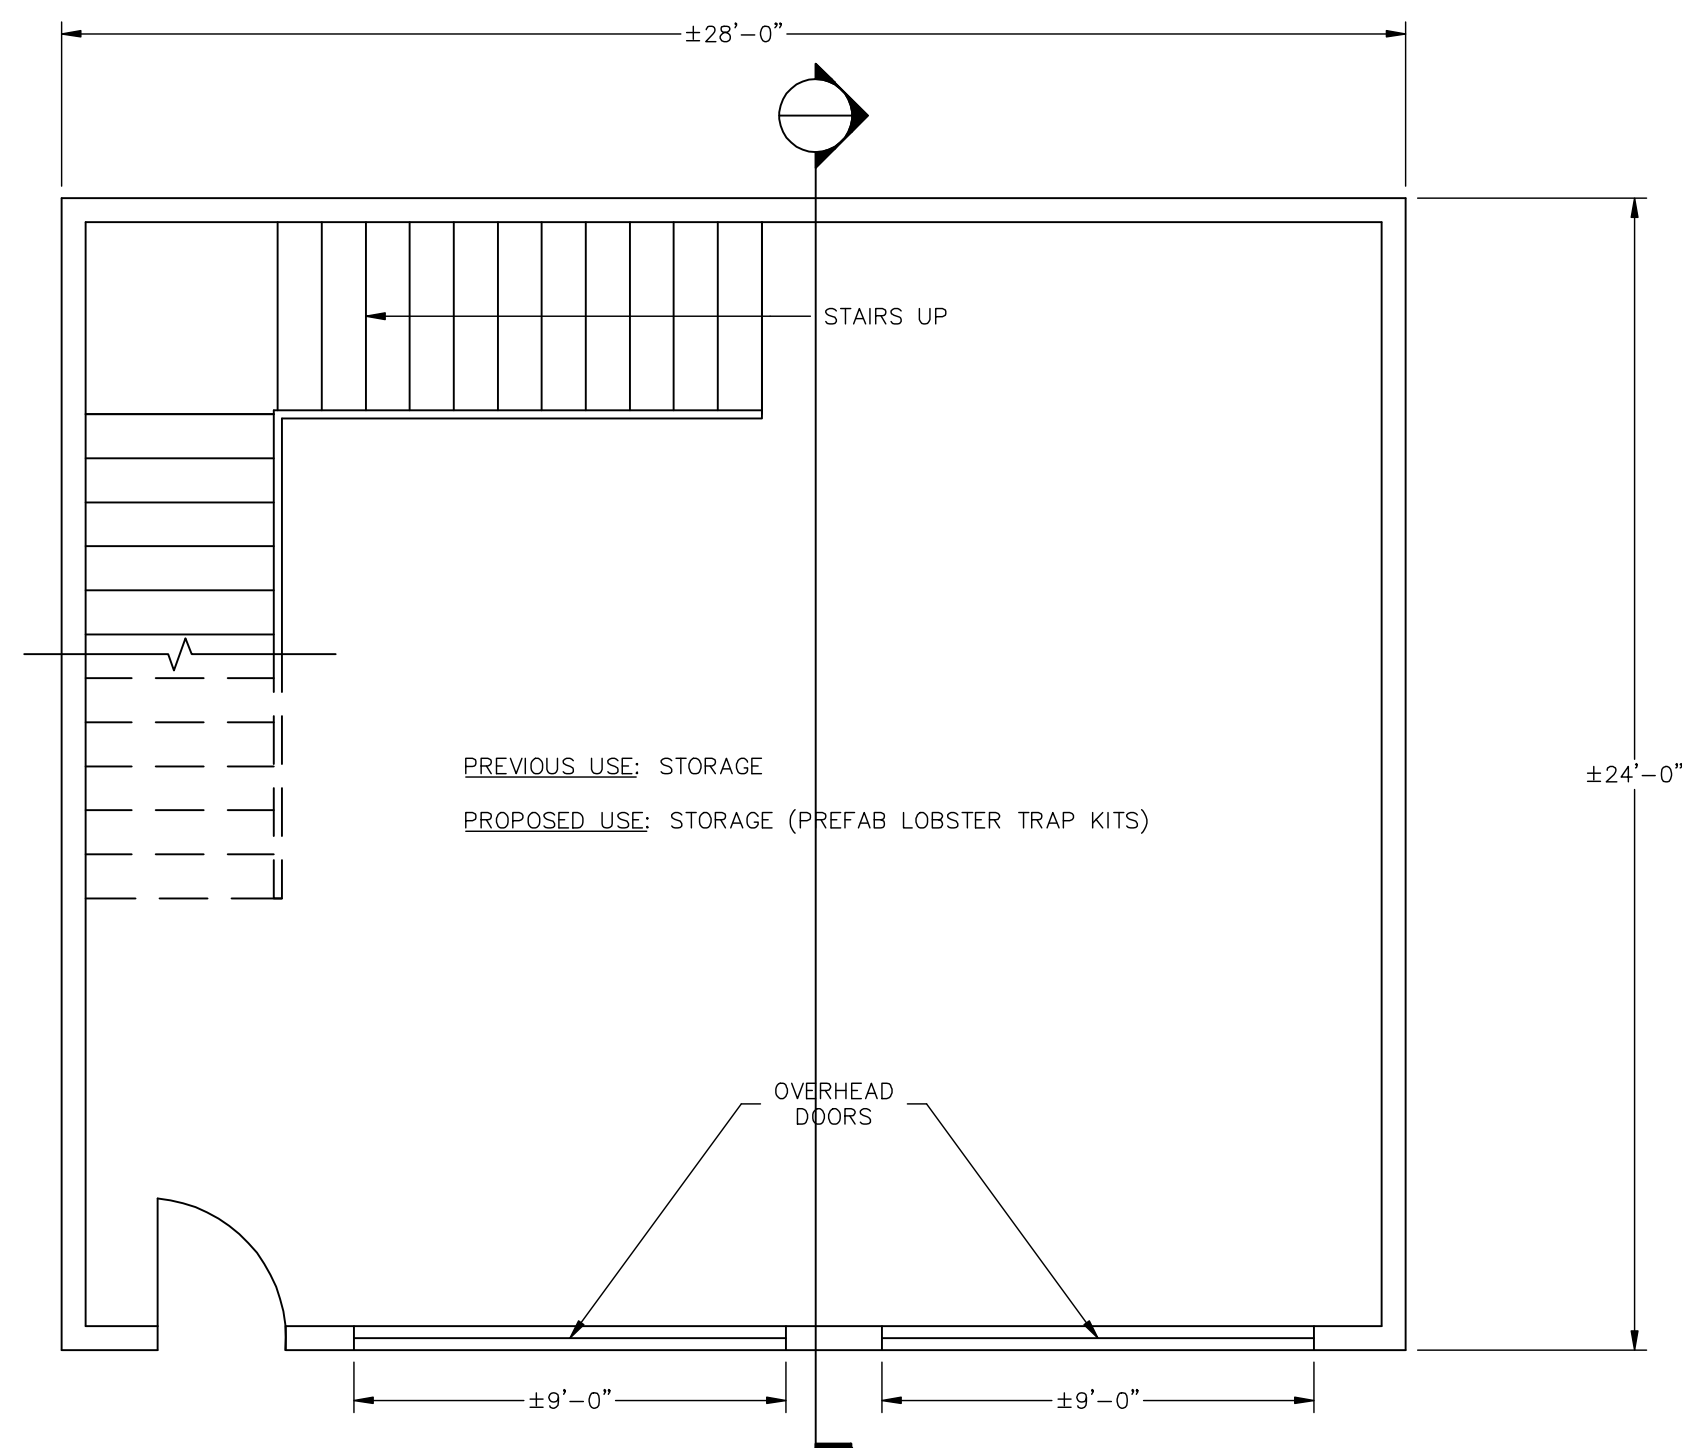

**PORTLAND TRAP
FIRST FLOOR PLAN - OUT BUILDING**
SCALE: 1/4" = 1'-0"

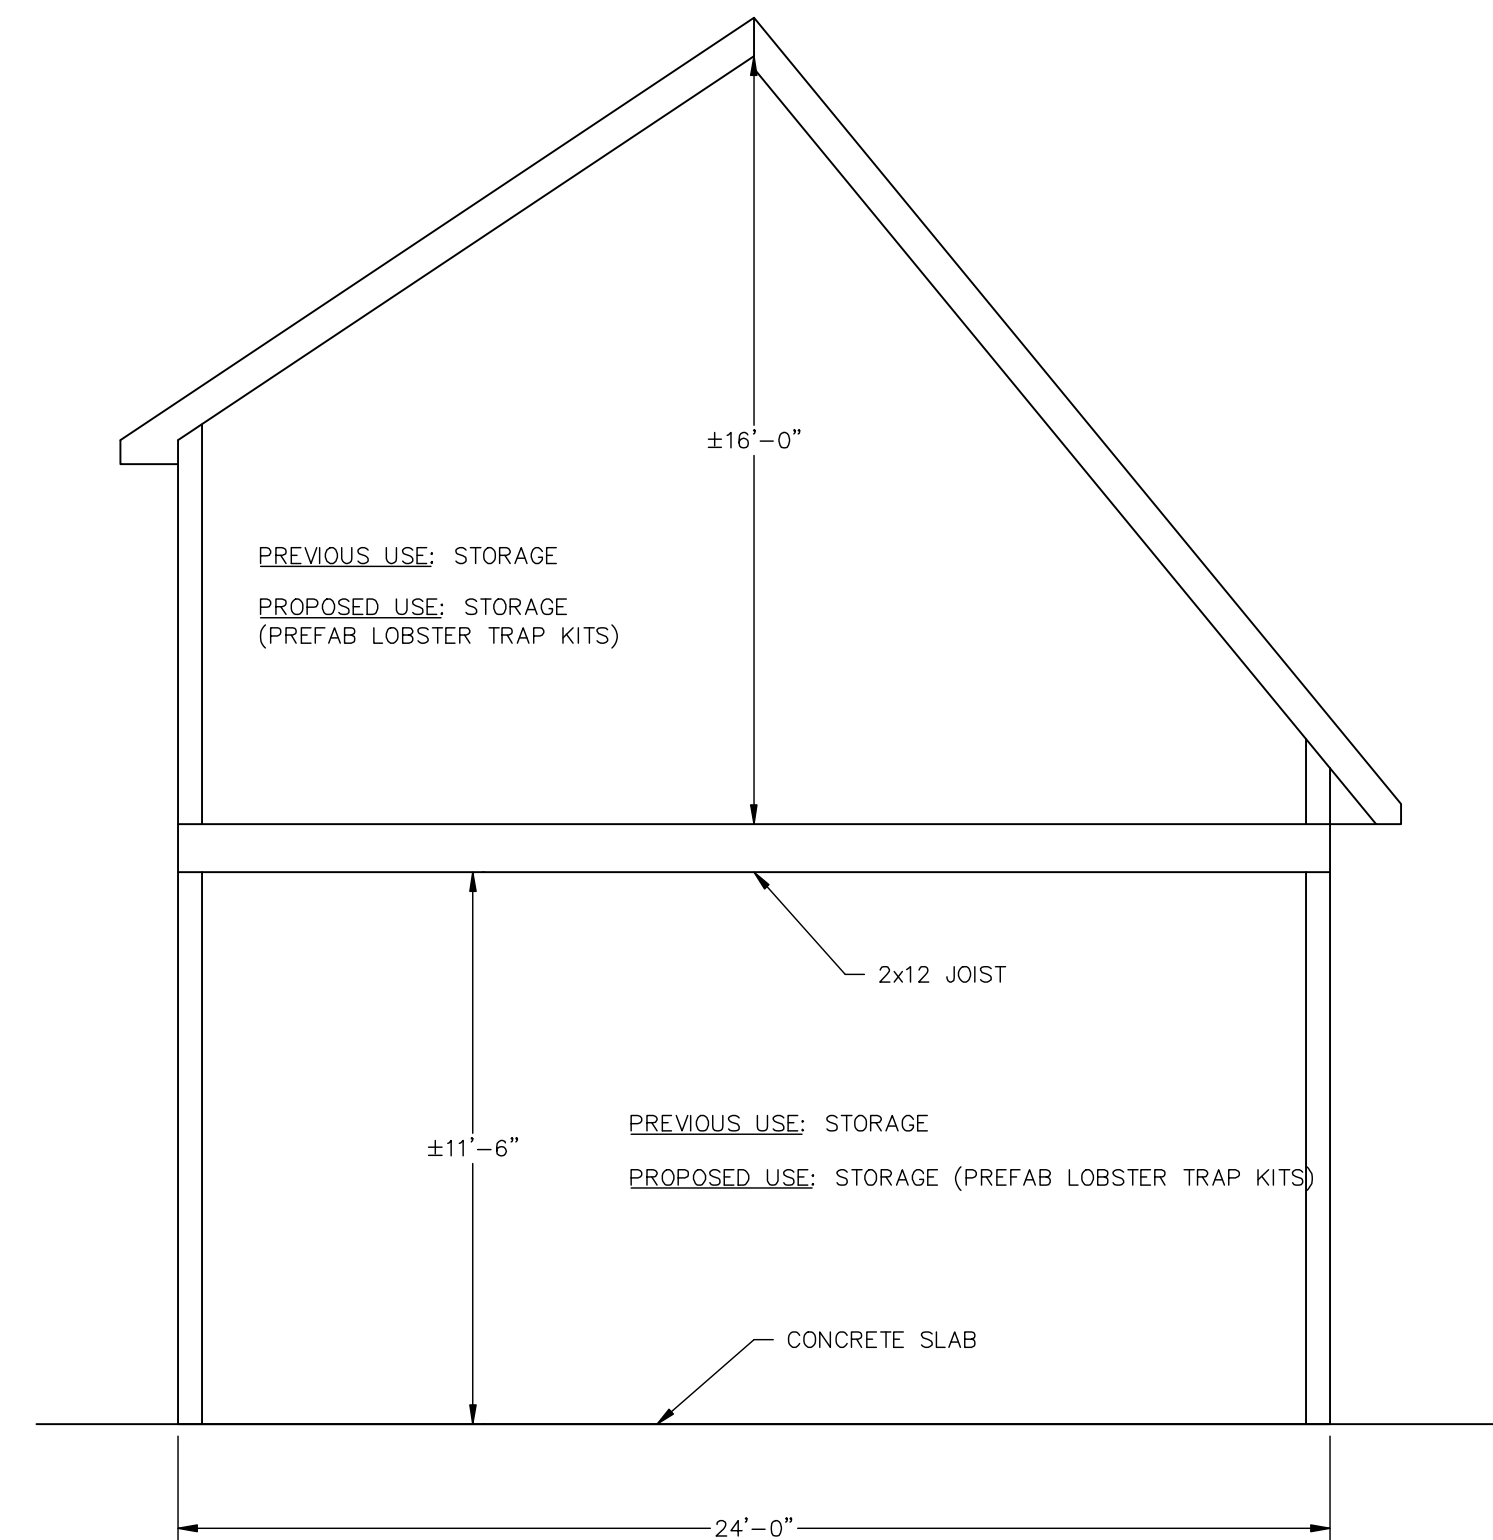

**PORTLAND TRAP
CROSS SECTION - OUT BUILDING**
SCALE: 1/4" = 1'-0"

PLAN NOTES:

GARTLEY & DORSKY ENGINEERING AND SURVEYING
PROVIDED DRAFTING SERVICES ONLY FOR THIS PLAN.
ALL DIMENSIONS PROVIDED BY BROOKS INC.

CLIENT/PROJECT: BROOKS INC. PORTLAND TRAP		SHEET TITLE: OUT BUILDING PLANS	
LOCATION: 222 RIVERSIDE ST. TOWN: PORTLAND COUNTY: CUMBERLAND, MAINE		SCALE: 1/4" = 1'-0" DATE: APRIL 5, 2013	
PROJ. NO. 2013-077		NO.	
S1.1		REVISIONS	
Gartley & Dorsky ENGINEERING SURVEYING <small>599 Union Street, P.O. Box 1031, Camden, ME 04843-1031 Ph: (207) 236-4365 Fax: (207) 236-5055 Toll Free 1-888-282-4365</small>		DRAWN BY: MC CHECKED BY: WC	
<small>© 2013 GARTLEY & DORSKY ENGINEERING AND SURVEYING, INC. ALL RIGHTS RESERVED. THIS PLAN IS THE PROPERTY OF GARTLEY & DORSKY ENGINEERING AND SURVEYING, INC. AND IS TO BE USED ONLY FOR THE PROJECT AND LOCATION SPECIFICALLY IDENTIFIED HEREON.</small>		DATE	