


**LEGEND OF SYMBOLS**

- EXISTING CONTOUR
- - - PROPOSED CONTOUR
- 2" SLOPE
- 4" SLOPE
- 6" SLOPE
- 8" SLOPE
- 10" SLOPE
- 12" SLOPE
- 15" SLOPE
- 20" SLOPE
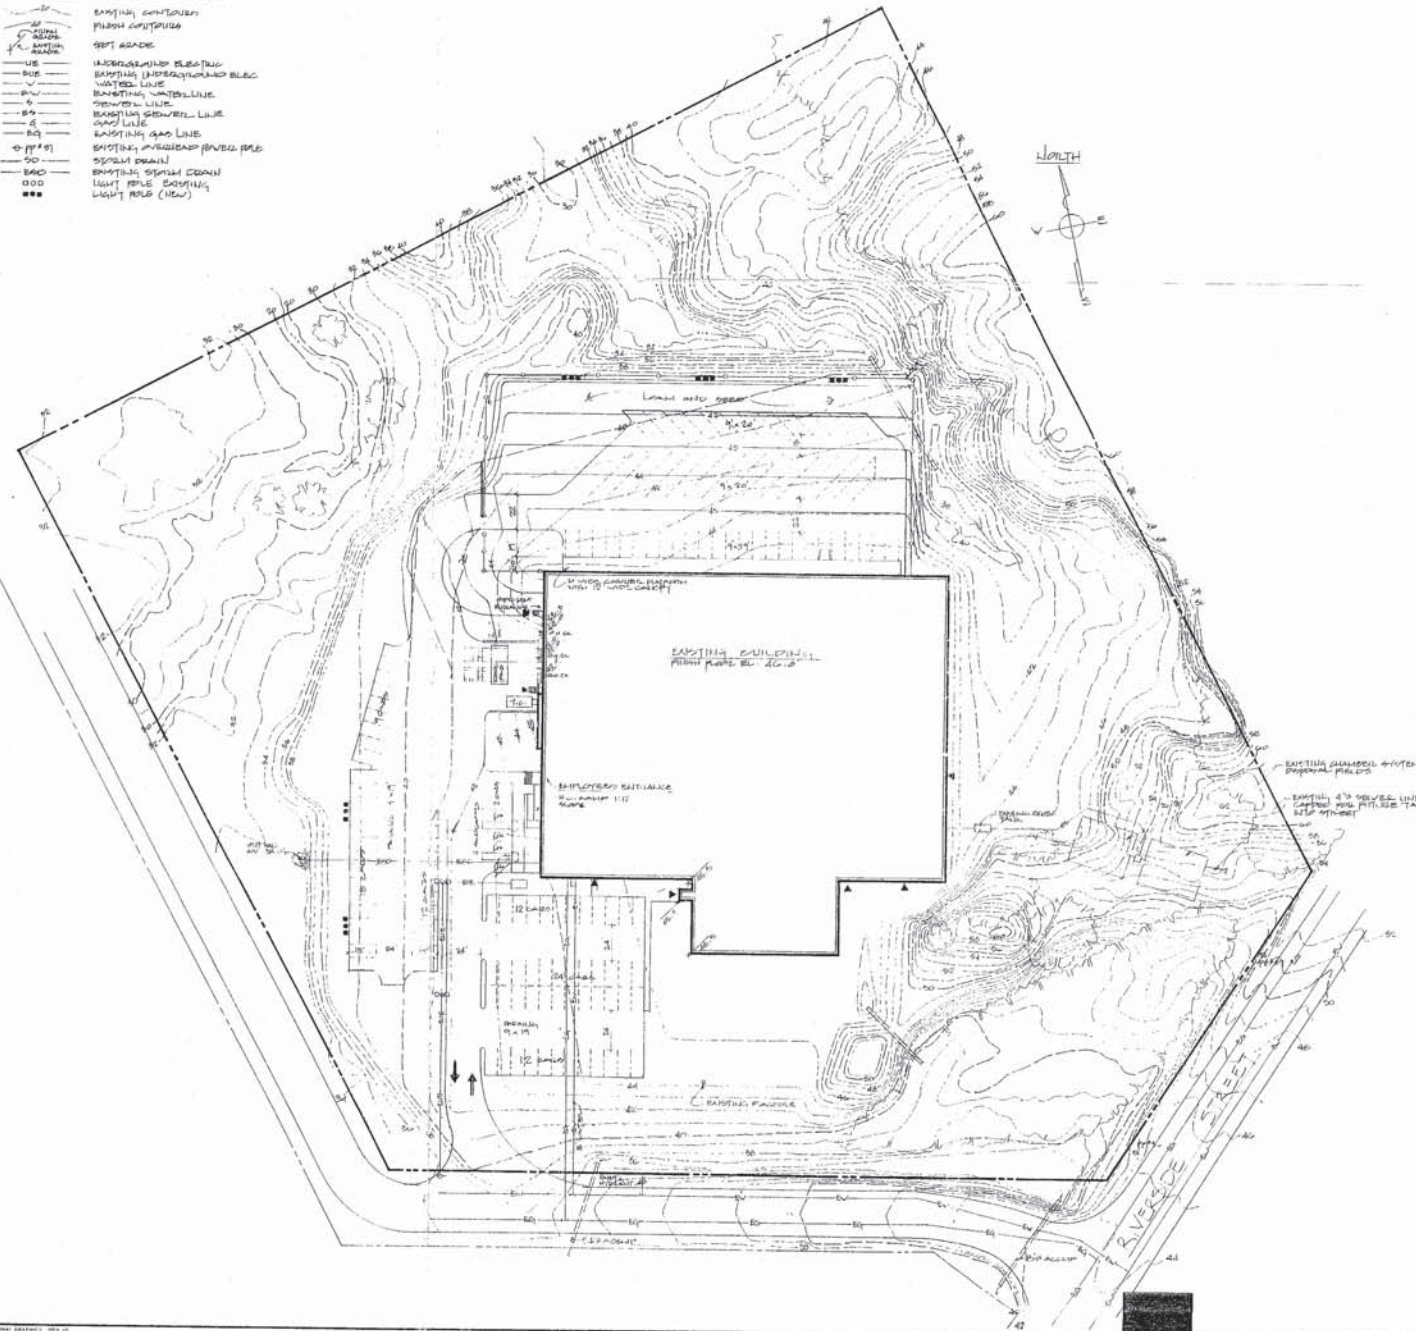

**LOT AND BUILDING DATA**

ITEM	EXISTING	PROPOSED
LOT SIZE	10.00 ACRES	10.00 ACRES
BUILDING (FOOTPRINT)	59,144 SF	59,144 SF
MESSEHALL	15,014 SF	4,100 SF
WAREHOUSE	45,384 SF	47,244 SF (LHPO)
OFFICE (RETAIL)	22,076 SF	20,814 SF
TOTAL (NEW)	92,070 SF	71,958 SF
PARKING		
CARSPACES (INCLUDES 20)	110	90
SOIL TRENCH	7	8
REPAIR GARAGES	0	0
TOTAL PARKING	117	98
IMPERVIOUS AREA		
BUILDING		59,144 SF
PARKING		63,032 SF
TOTAL		122,176 SF 2.94 ACRES

PROPOSED NORTHWEST CARRIER STATION  
 380 RIVERSIDE STREET  
 PORTLAND, MAINE

**SBM ASSOCIATES**  
 ARCHITECT/ENGINEER  
 381 Main Street • Gorham, Maine • Telephone 207-439-3400

REVISIONS

**SITE PLAN AND LEGENDS**  
 SCALE 1" = 40'  
 DATE 2/21/92  
 11-1495 II

**SP.1**