



317 BS

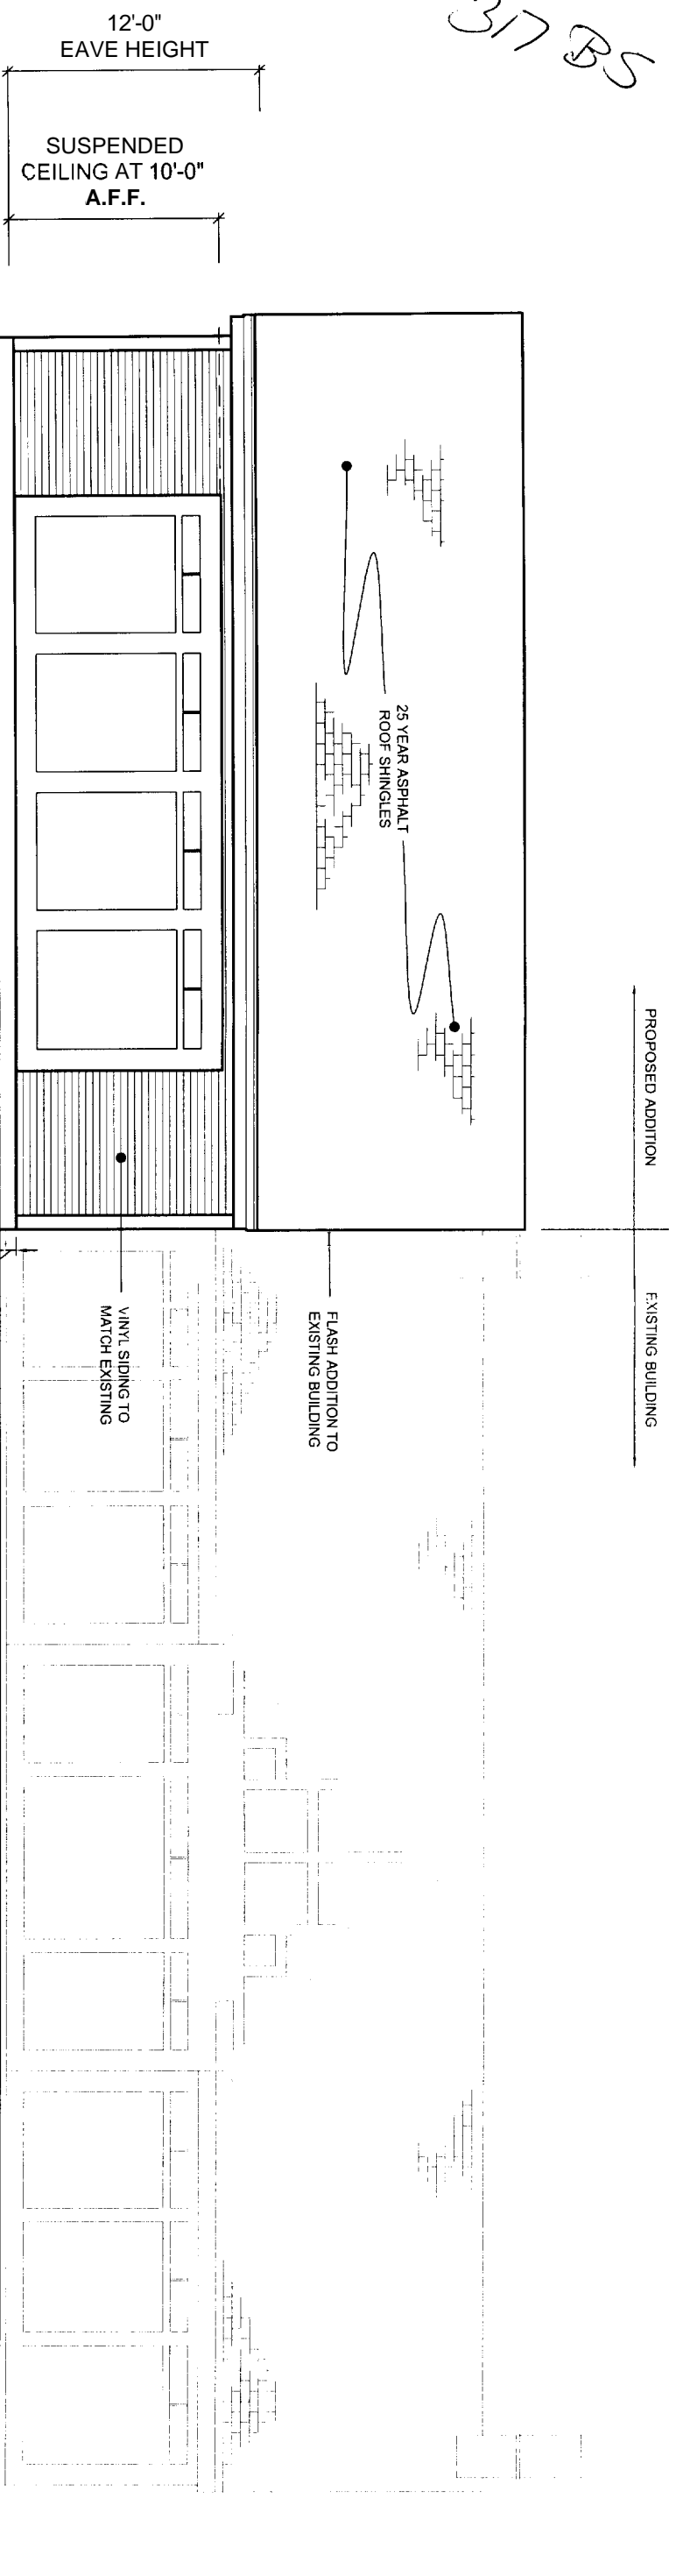

**WEST ELEVATION**

SCALE: 1/8" = 1'-0"

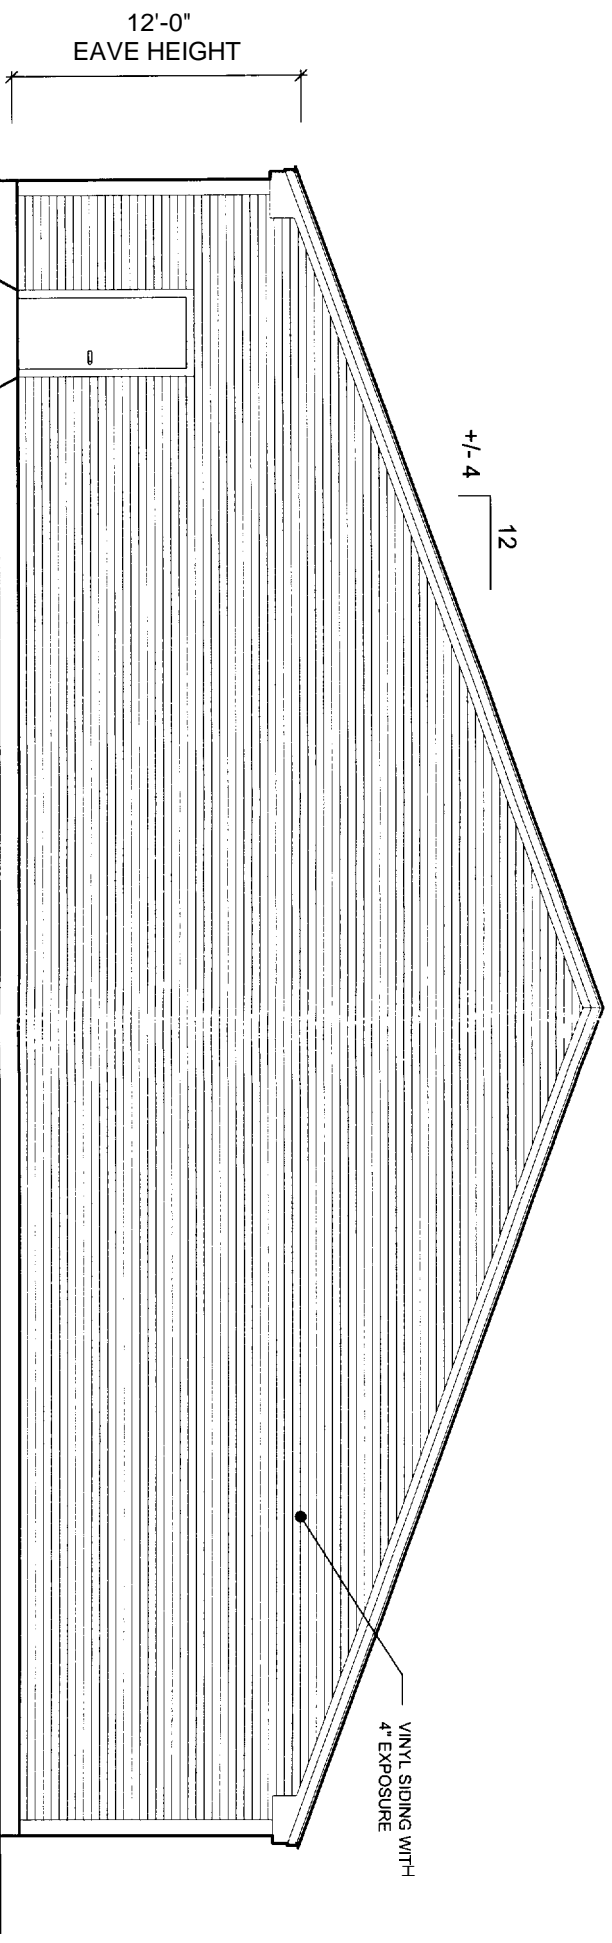

**BIG MOOSE HARLEY**

ELEVATIONS



**NORTH ELEVATION**

SCALE: 1/8" = 1'-0"

DATE: 16, 2003 NUMBER:

DRWN. BY: MTP

**PATCO**  
CONSTRUCTION INC.  
1293 MAIN STREET SANFORD, ME 04073  
TEL: (207)324-5574 FAX: (207)324-1643  
www.patco-construction.com

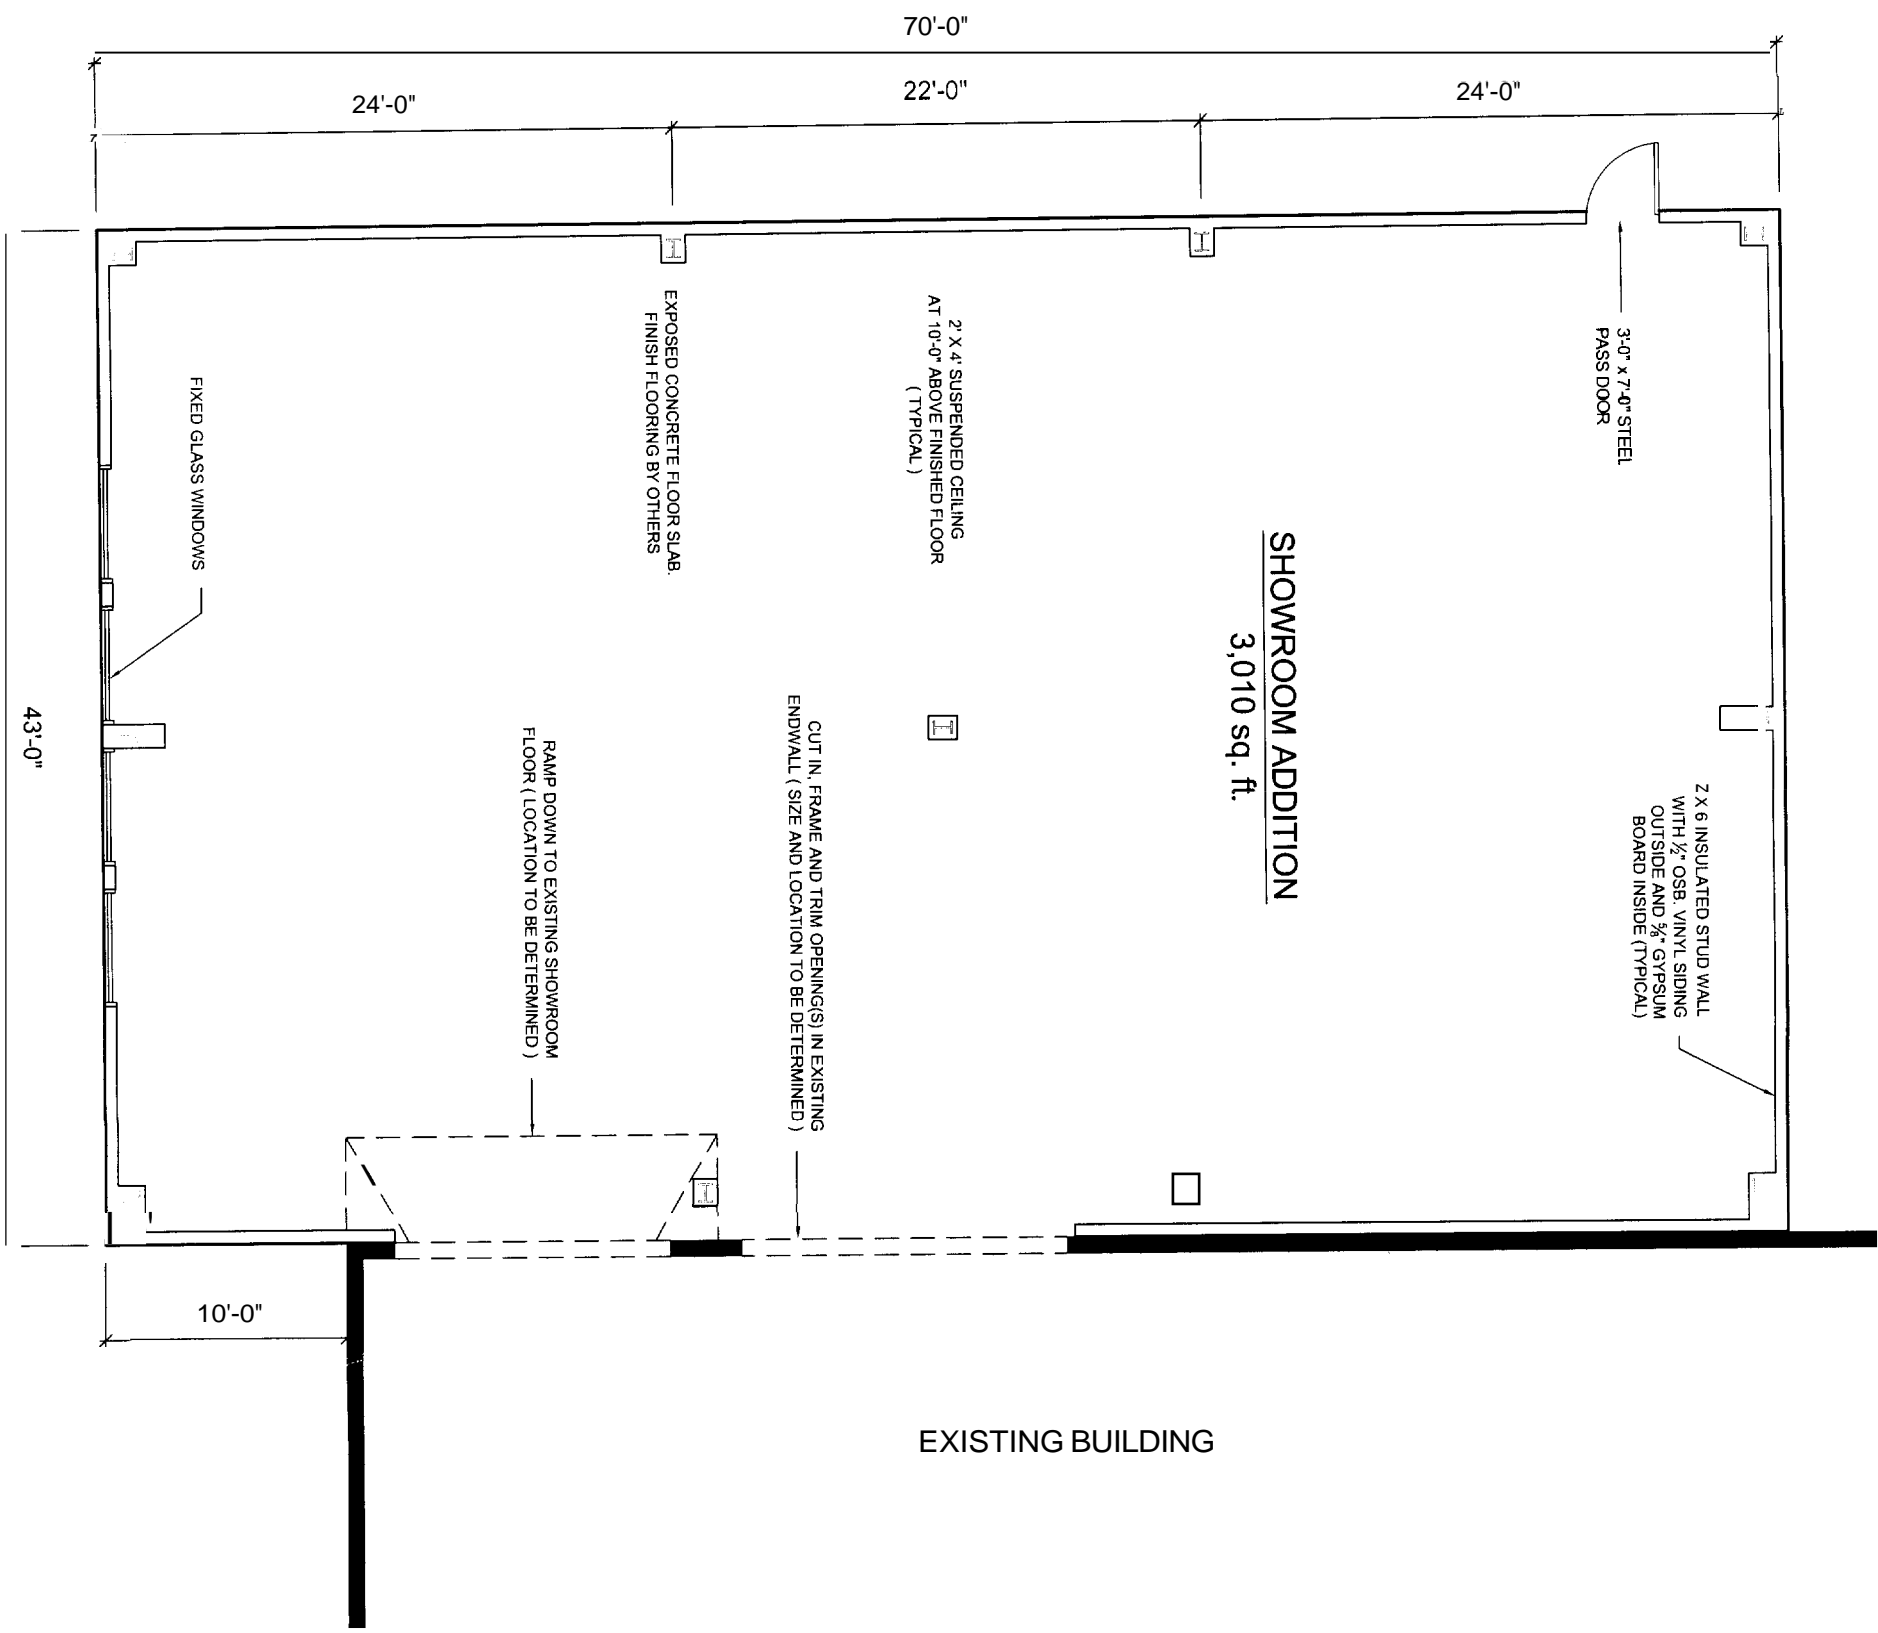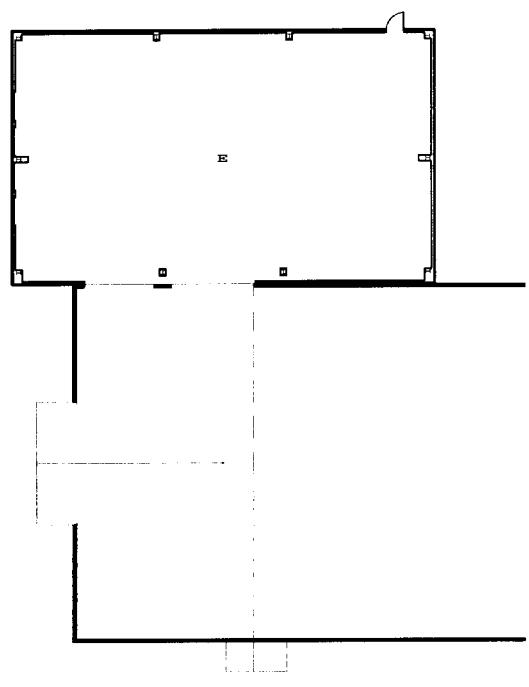

**SHOWROOM ADDITION**  
3,010 sq. ft.

EXISTING BUILDING

**BIG MOOSE HARLEY**

**FLOOR PLAN**

SCALE: 1/8" = 1'-0"

DATE: DEC. 16, 2003 NUMBER:

DRWN. BY:  
M.T.P.

**PATCO**  
CONSTRUCTION INC.  
1293 MAIN STREET SANFORD ME 04073  
TEL: (207)324-5514 FAX: (207)324-1643  
www.patco-construction.com