

**M A R K  
M U L L E R  
A R C H I T E C T S**  
A.I.A.

100 Commercial Street  
Suite 205  
Portland, Maine 04101  
Phone 207.774.9277  
Fax 207.773.3851  
www.markmullerarchitects.com

© COPYRIGHT  
MARK MULLER ARCHITECTS


PROJECT:

**McALISTER FARM**  
LOT #6 McALISTER FARM RD.  
PORTLAND, MAINE

EXTERIOR ELEVATIONS


NO.	DATE	REVISIONS
1	June 13, 2005	

PROJECT: McAlister Farm  
DRAWN BY: PMA & SJB  
CHECKED BY: M.M.

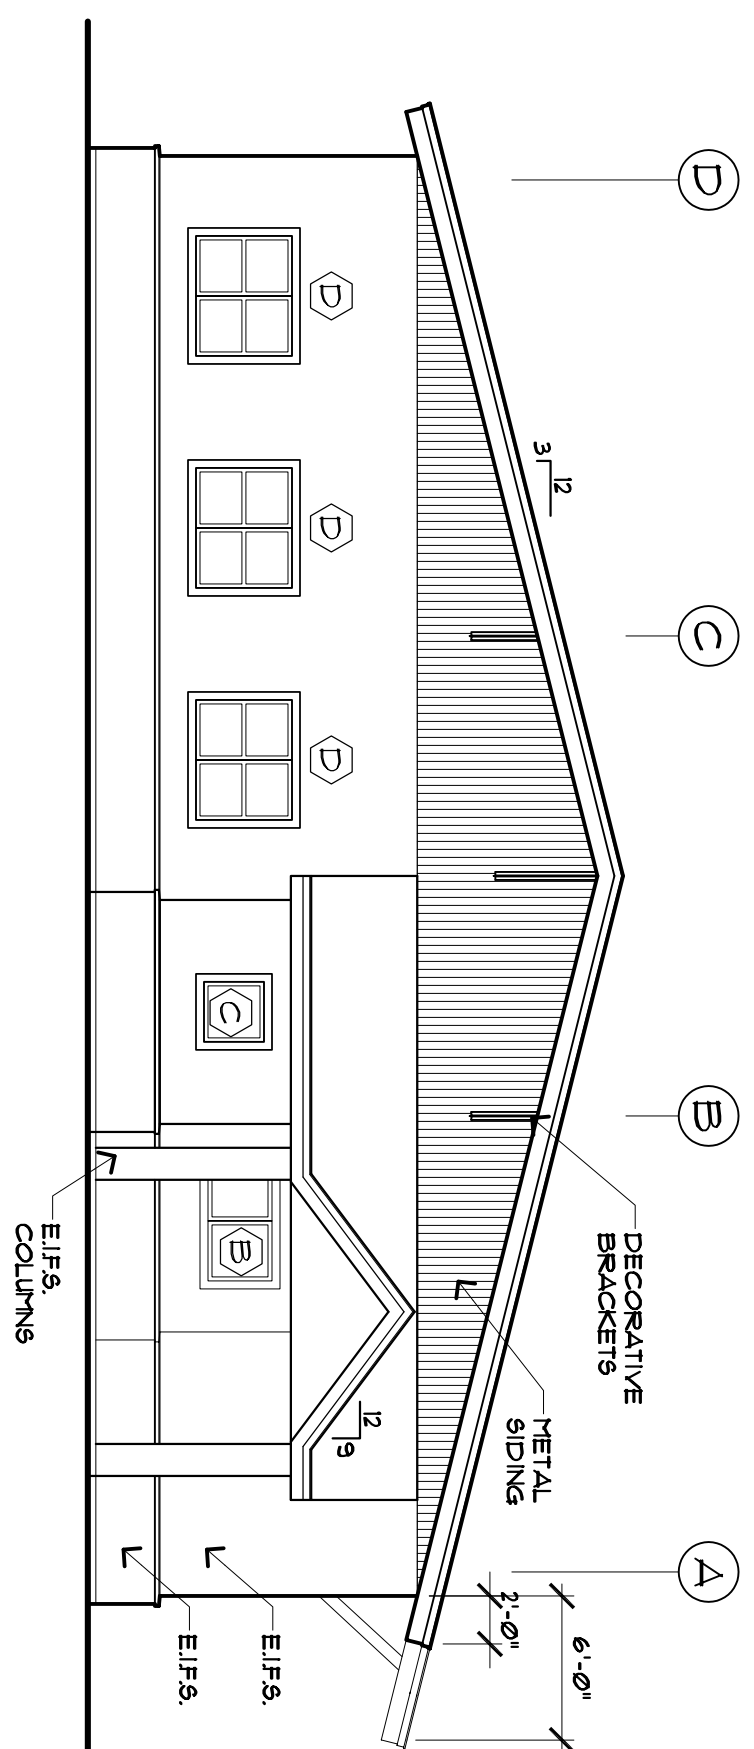


**FRONT ELEVATION**

SCALE: 1/8"=1'-0"

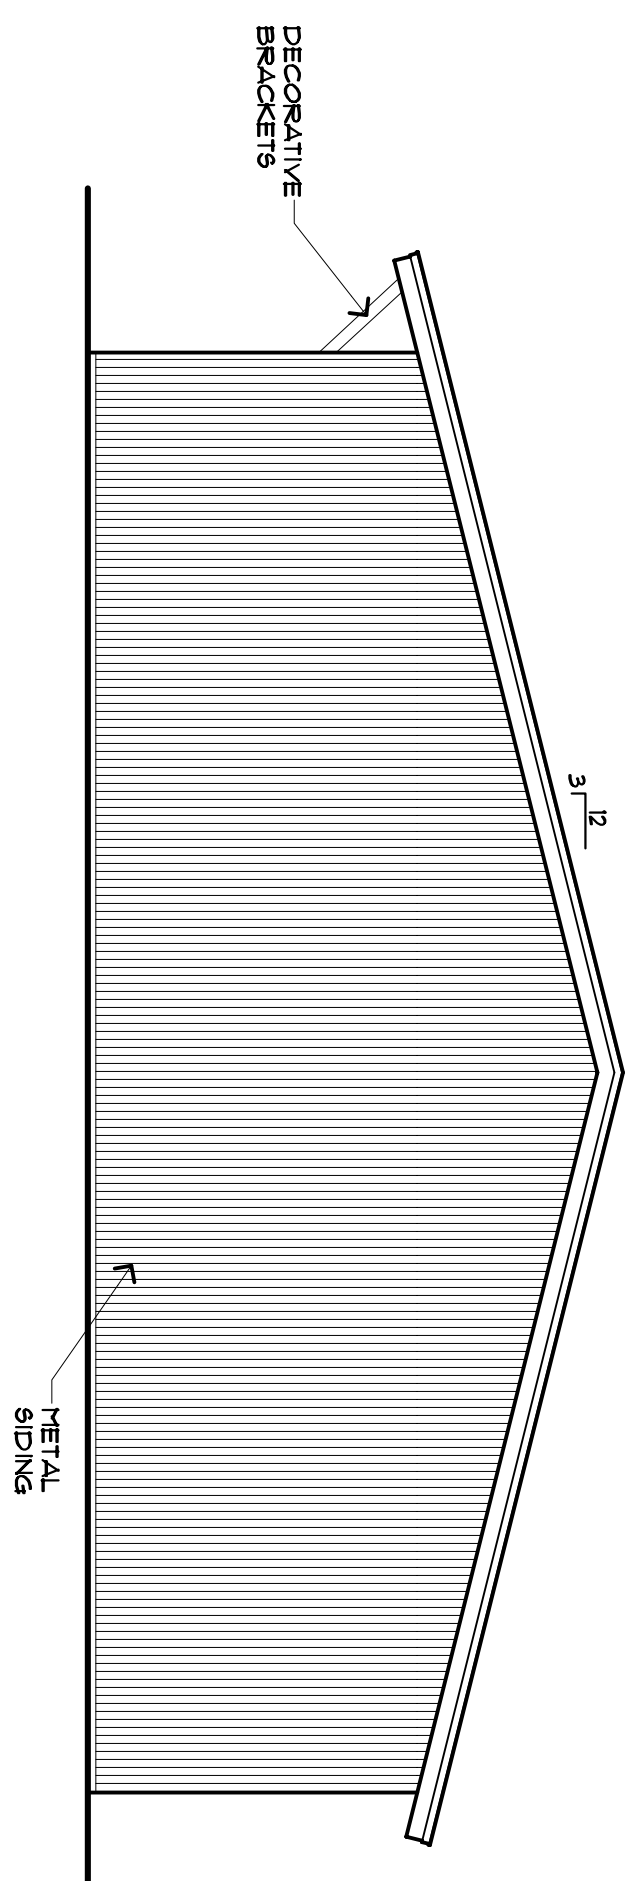


**REAR ELEVATION**

SCALE: 1/8"=1'-0"

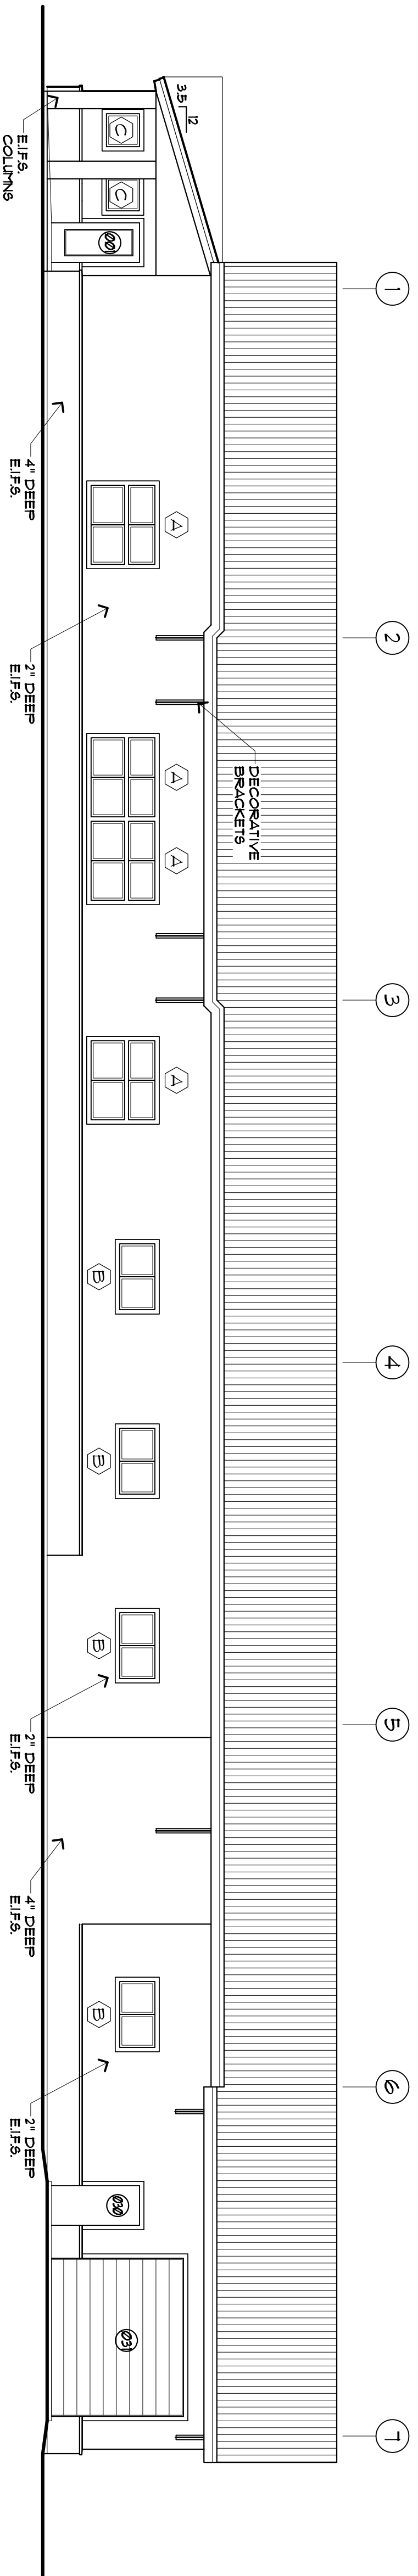

**RIGHT SIDE ELEVATION**

SCALE: 1/8"=1'-0"

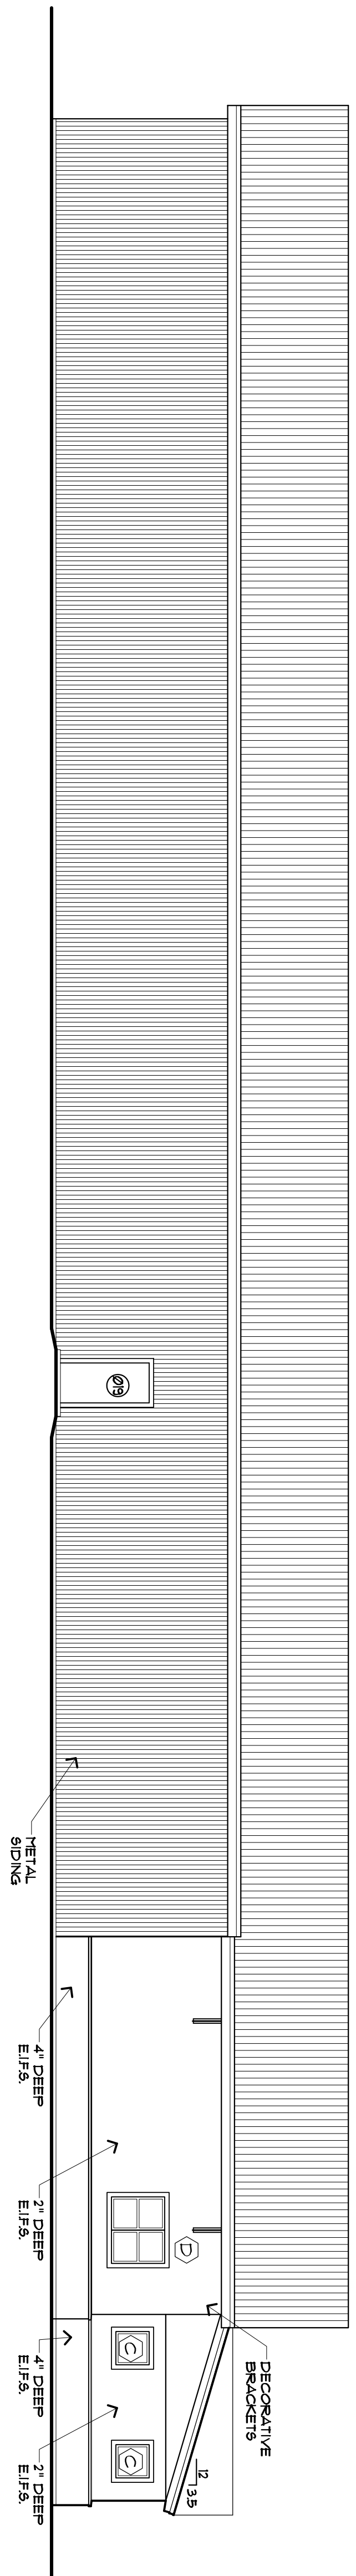

**LEFT SIDE ELEVATION**

SCALE: 1/8"=1'-0"