



18 Pleasant Street, Portland, Maine 04101
 ph: 1.207.871.0003
 fax: 1.207.871.1419

APPLICANT:
 Rio-Tierra, LLC
 655 Riverside Street
 Portland, Maine 04103
 p. 207.878.2024
 f. 207.8782085

LOT 6 -- McALLISTER FARM SUBDIVISION
 McALLISTER FARM DRIVE
 PORTLAND, MAINE





LIGHTING AND PHOTOMETRICS NOTE:
 1. PHOTOMETRIC CALCULATIONS PERFORMED BY CHARRON, INC., MANGHESTER, NEW HAMPSHIRE APRIL 24, 2005.

LIGHTING SCHEDULE:

SYMBOL	QUANTITY	SIZE	LIGHT TYPE	NOTE
■ A	13	20'	250W METAL HALIDE	FORWARD THROW
■ B	5	20'	250W METAL HALIDE	TYPE II THROW
●	4	--	100W INCANDESCENT	BUILDING MOUNTED
▲	1	--	75W METAL HALIDE	GROUND MOUNTED (FOR SIGN)

LEGEND

EXISTING	IRON PIPE OR ROD FOUND		PROPOSED	EDGE OF PAVEMENT	
MONUMENT FOUND			PAVEMENT		
NOW OR FORMERLY	N/F		LIGHT POLE		
UTILITY POLE			LIMIT OF WORK		
SIGN			TREELINE		
TELEPHONE MANHOLE			GUARDRAIL		
SEWER MANHOLE			CONCRETE PAD		
DRAIN MANHOLE					
CURB					
WATER VALVE					
CONTOUR					
SEWER LINE					
STORM DRAIN LINE					
PROPERTY LINE					
FEMA SETBACK					
WETLAND					

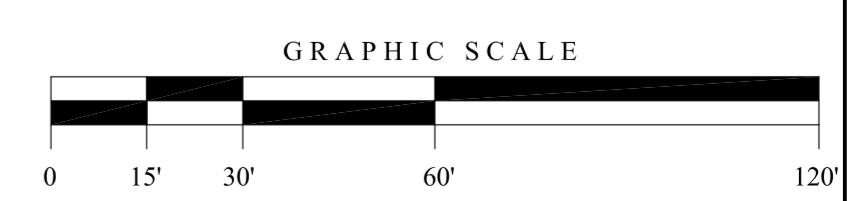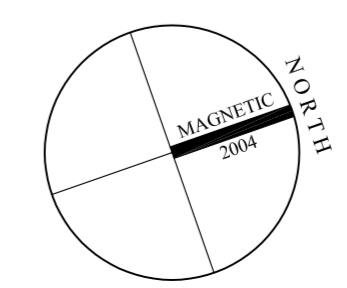

CITY OF PORTLAND: SITE PLAN SUBMISSION

Title:
 Lighting and Photometric Plan

No.	Date	Revision
1	4.26.05	Site Plan Submission
2	6.9.05	Per Peer Review

Job # 566
 Date: 18 Jan. 05
 Scale: 1" = 30'
 Drawn: MK
 Checked:

Dwg. No.
L2.1