



ID	Elevation	SIZE			Quantity	NOTES
		W	HT	THK		
101		3'-0"	6'-8"	0'-1 1/4"	1	No Locking Mechanism
102		3'-0"	6'-8"	0'-1 1/4"	1	
103		6'-4"	6'-8"	0'-1 3/4"	1	
104		3'-0"	6'-8"	0'-1 1/4"	1	
105		6'-4"	6'-8"	0'-1 3/4"	1	
106		3'-0"	6'-8"	0'-1 1/4"	1	No Locking Mechanism
107		3'-0"	6'-8"	0'-1 1/4"	1	
E-101		3'-0"	6'-8"	0'-1 1/4"	1	Egress to exterior
R01		3'-0"	6'-8"	0'-1 1/4"	3	Existing door to be re-used; No locking mechanism
R02		3'-0"	6'-8"	0'-1 1/4"	2	Existing door to be re-used
R03		3'-0"	6'-8"	0'-1 1/4"	2	Existing door to be re-used

**2 DOOR SCHEDULE**

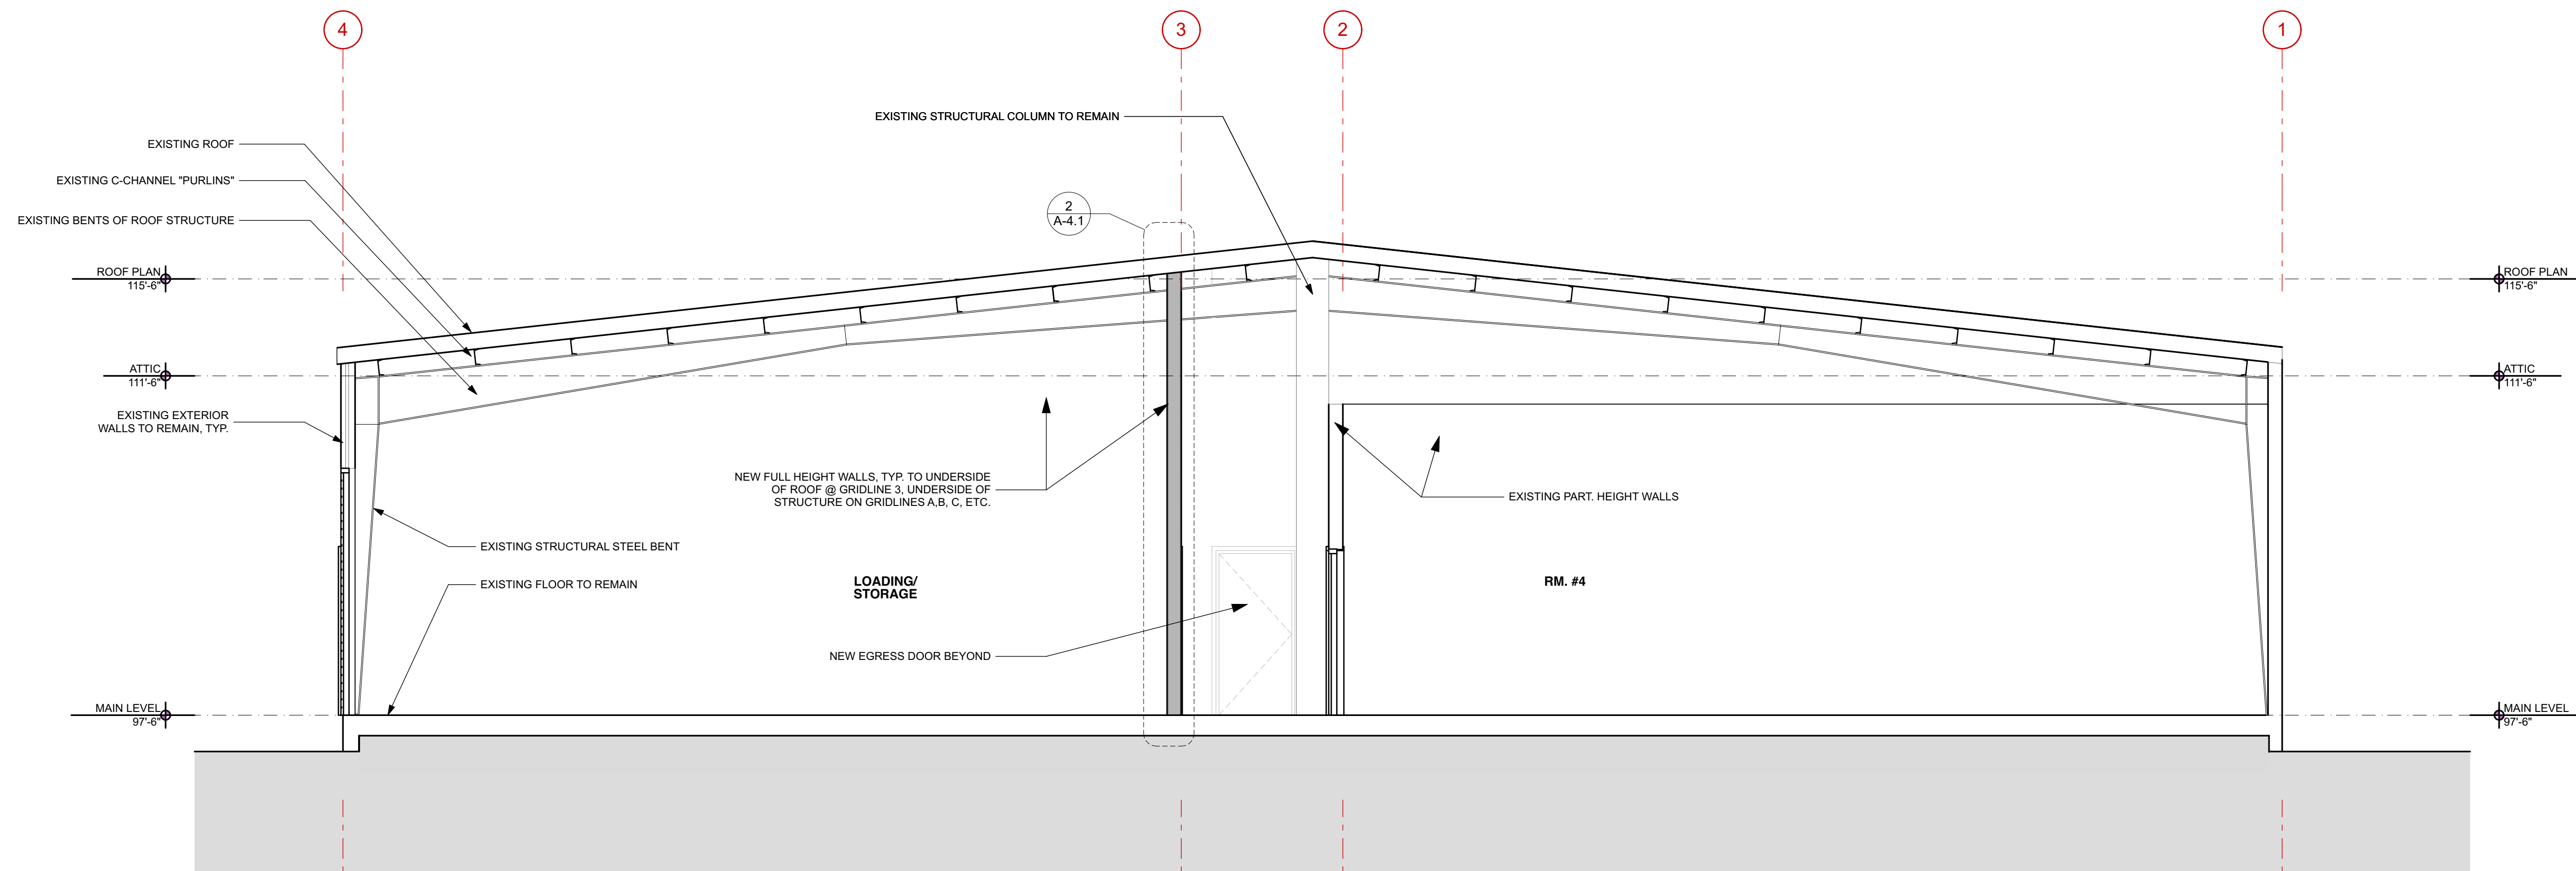

**1 BUILDING SECTION**

SCALE: 1/4" = 1'-0"

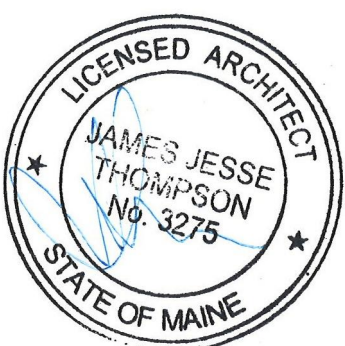

NOT FOR CONSTRUCTION  
PROJECT NO: RDB  
DATE: 01/29/2018  
REVISED 1:  
REVISED 2:  
DRAWN BY:  
PHASE: PERMIT

BLDG. SECTION,  
DOOR SCHED.

**A-3.1**