



DOOR AND FRAME SCHEDULE													
NO.	NOMINAL SIZE	DOOR				FRAME						REMARKS	
		THICK.	MAT.	FINISH	TYPE	MAT.	FINISH	TYPE	HEAD	JAMB	HRDW		
101.1	PR 3'-0" X 6'-8"	1 3/4"	ALUM.	---	D1	ALUM.	---	W2	---	---	---	HN 1	MEDIUM STILE ALUMINUM ENTRANCE IN 2"x4 1/2" ALUM. THERMAL STOREFRONT SYS.
101.2	---	---	---	---	---	ALUM.	---	W3	---	---	---	---	2"x4 1/2" ALUM. STOREFRONT SYSTEM
102.1	3'-0" X 6'-8"	1 3/4"	WOOD	PREFIN.	D2	METAL	PAINT	F1	HI	JI	---	HN 2	TYPE PG-T, ROTARY CUT WHITE BIRCH 18 GA. FRAME
103.1	3'-0" X 6'-8"	1 3/4"	WOOD	PREFIN.	D2	METAL	PAINT	F1	HI	JI	---	HN 2	TYPE PG-T, ROTARY CUT WHITE BIRCH 18 GA. FRAME
104.1	3'-0" X 6'-8"	1 3/4"	METAL	PAINT	D3	METAL	PAINT	F1	HI	JI	---	HN 2	18 GA. DOOR & FRAME
105.1	3'-0" X 6'-8"	1 3/4"	METAL	PAINT	D3	METAL	PAINT	F1	HI	JI	---	HN 3	18 GA. DOOR & FRAME
106.1	3'-0" X 6'-8"	1 3/4"	WOOD	PREFIN.	D3	METAL	PAINT	F1	HI	JI	---	HN 3	TYPE PG-T, ROTARY CUT WHITE BIRCH 18 GA. FRAME
107.1	3'-0" X 6'-8"	1 3/4"	METAL	PAINT	D2	METAL	PAINT	F1	HI	JI	---	HN 3	18 GA. DOOR & FRAME
108.1	3'-0" X 6'-8"	1 3/4"	WOOD	PREFIN.	D2	METAL	PAINT	F1	HI	JI	---	HN 2	TYPE PG-T, ROTARY CUT WHITE BIRCH 18 GA. FRAME
109.1	3'-0" X 6'-8"	1 3/4"	WOOD	PREFIN.	D2	METAL	PAINT	F1	HI	JI	---	HN 2	TYPE PG-T, ROTARY CUT WHITE BIRCH 18 GA. FRAME
110.1	PR 3'-0" X 6'-8"	1 3/4"	WOOD	PREFIN.	D2	METAL	PAINT	F2	HI	JI	---	HN 4	TYPE PG-T, ROTARY CUT WHITE BIRCH 18 GA. FRAME
110.2	---	---	---	---	---	ALUM.	---	W4	---	---	---	---	2"x4 1/2" ALUM. THERMAL STOREFRONT SYS.
111.1	PR 3'-0" X 6'-8"	1 3/4"	METAL	PAINT	D2	METAL	PAINT	F2	HI	JI	---	HN 4	18 GA. DOOR & FRAME
113.1	3'-0" X 6'-8"	1 3/4"	METAL	PAINT	D3	METAL	PAINT	F2	---	---	---	HN 5	16 GA. DOOR & FRAME BY KIRBY
113.2	12'-0" X 14'-0"	2"	METAL	---	D4	STEEL	PAINT	F3	---	---	---	HN 1	INSULATED OVERHEAD DOOR
113.3	3'-0" X 6'-8"	1 3/4"	METAL	PAINT	D2	METAL	PAINT	F2	---	---	---	HN 5	16 GA. DOOR & FRAME BY KIRBY
113.4	3'-0" X 6'-8"	1 3/4"	METAL	PAINT	D2	METAL	PAINT	F2	---	---	---	HN 5	16 GA. DOOR & FRAME BY KIRBY
113.5	12'-0" X 14'-0"	2"	METAL	---	D4	STEEL	PAINT	F3	---	---	---	HN 1	INSULATED OVERHEAD DOOR

- HN 1
CYLINDRICAL LOCK, BALANCE OF HARDWARE BY DOOR MFG.
- HN 2
LOCKSET (SCHLAGE D SERIES, RKO), HINGES, DOOR STOP
- HN 3
LOCKSET (SCHLAGE D SERIES, RKO, PRIVACY FUNCTION), HINGES, CLOSER, DOOR STOP
- HN 4
LATCHSET (SCHLAGE D SERIES, RKO), HINGES, DOOR STOP
- HN 5
LOCKSET (SCHLAGE D SERIES, RKO), HINGES, DOOR STOP

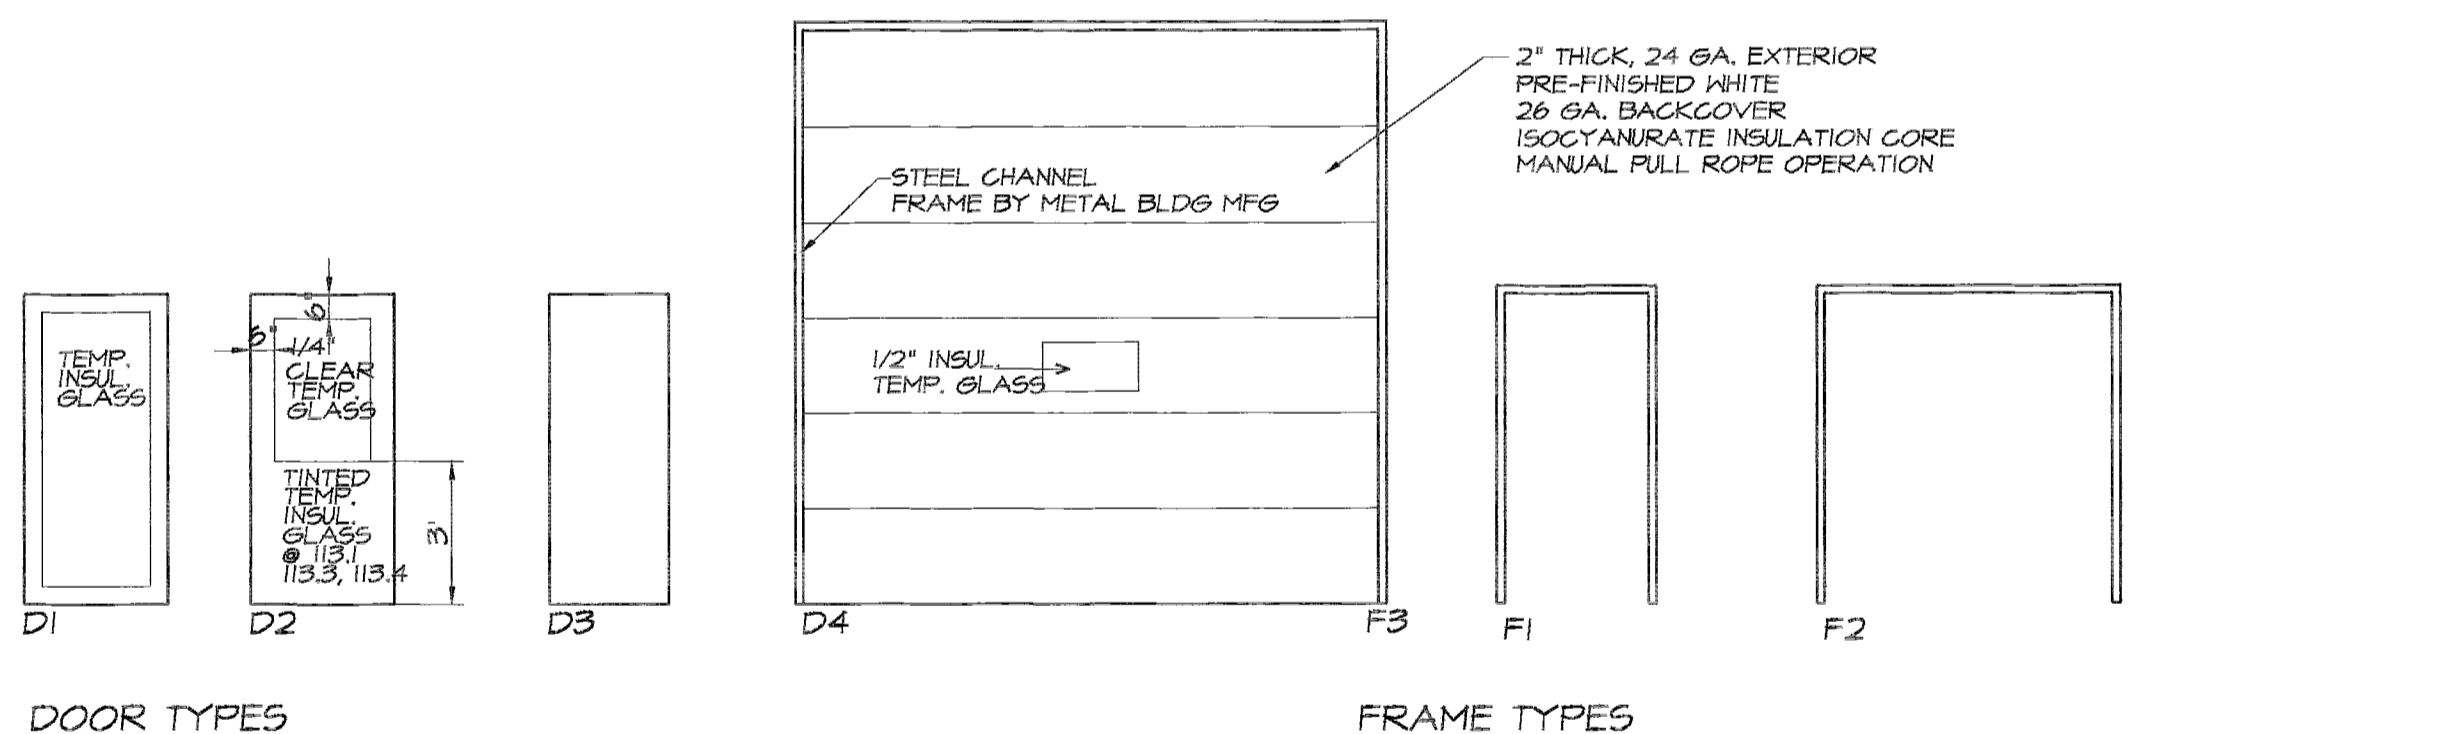


DOOR TYPES 1/4"=1'-0" FRAME TYPES

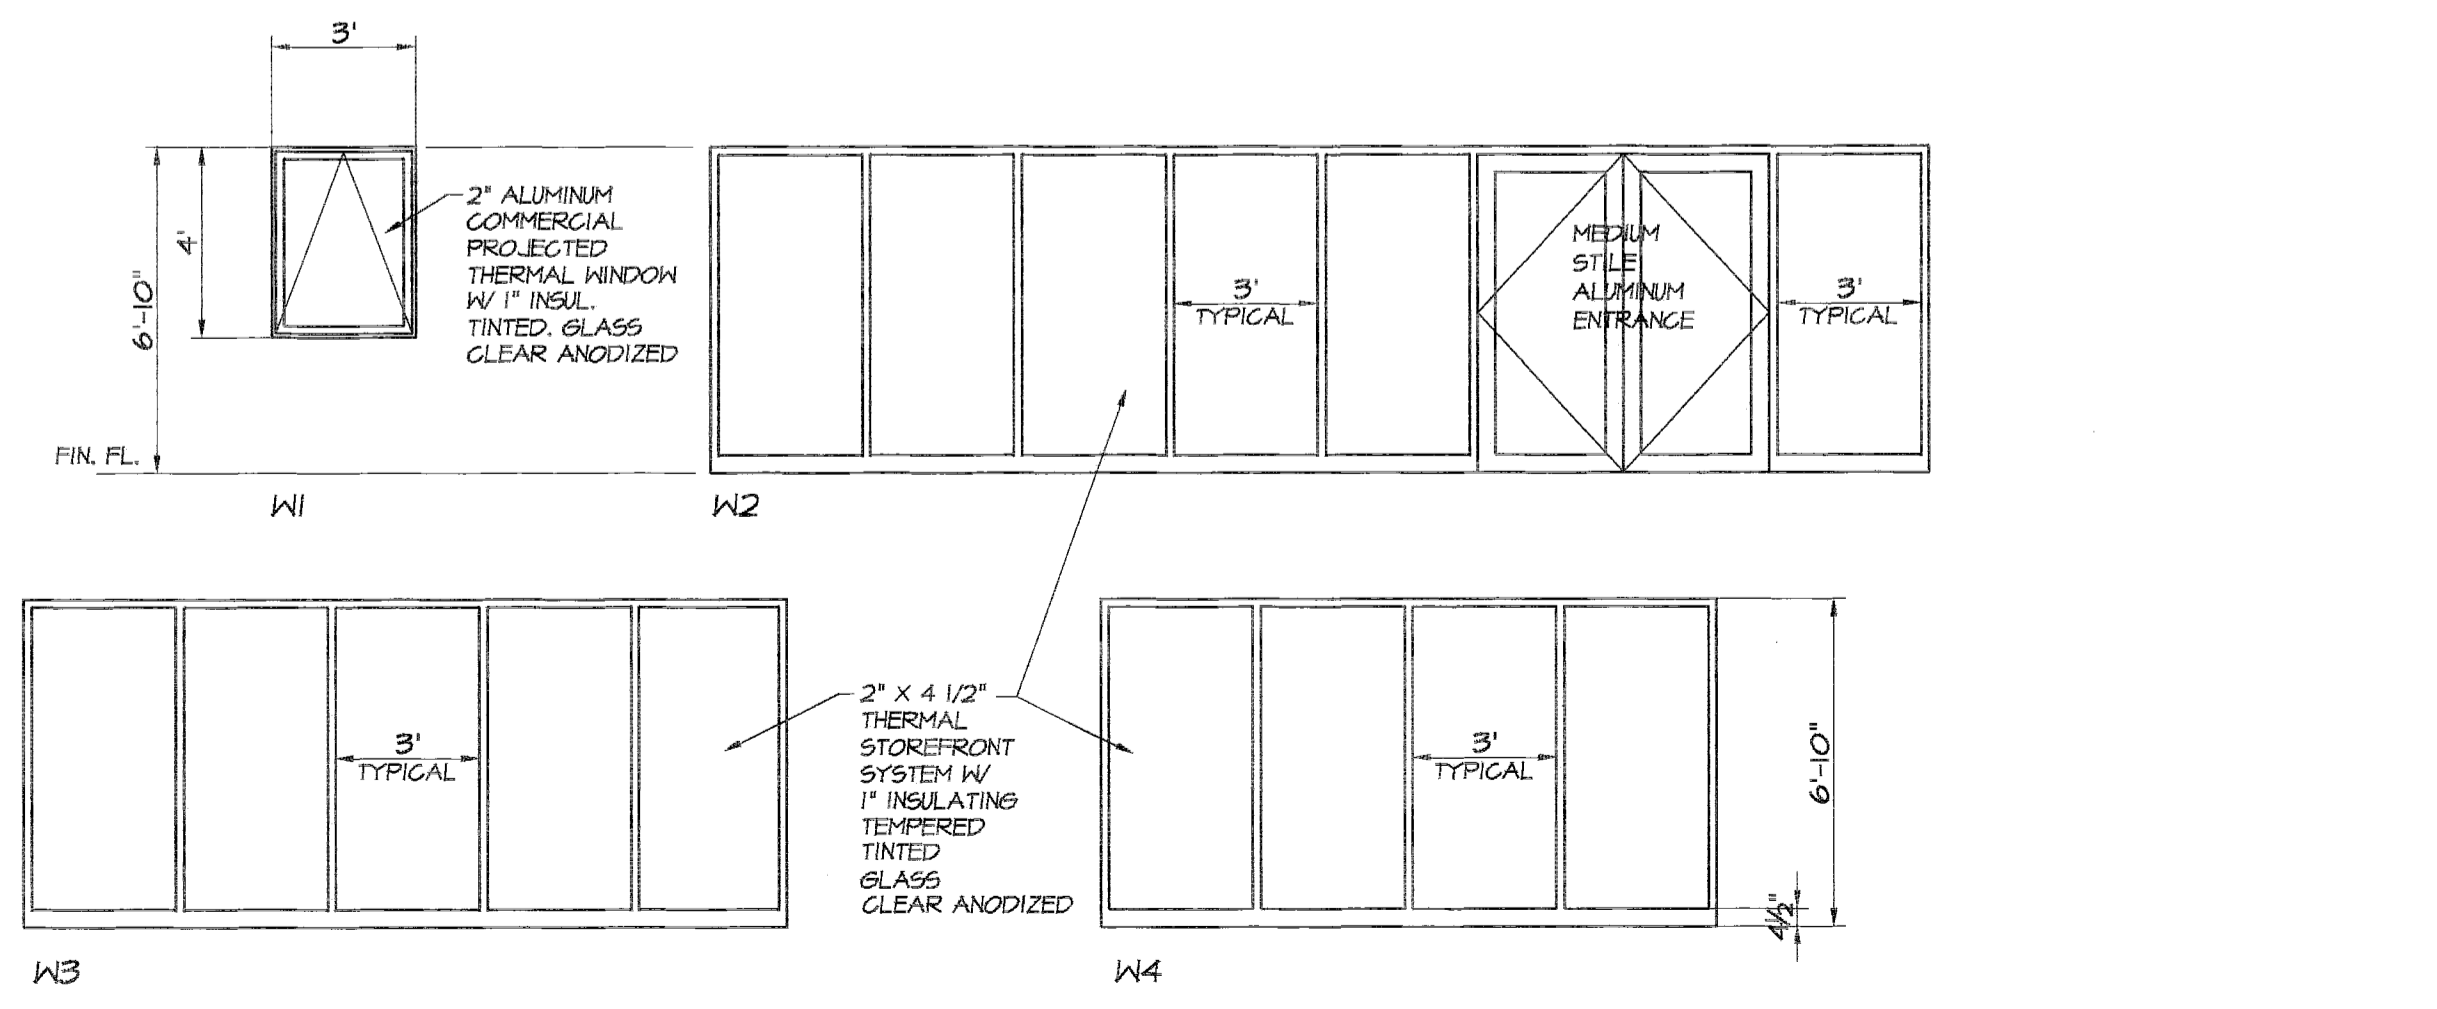


WINDOW & STOREFRONT ELEVATIONS 1/4"=1'-0"

ROOM FINISH SCHEDULE																				
RM. NO.	ROOM NAME	FLOOR		BASE		WALL EAST		WALL SOUTH		WALL WEST		WALL NORTH		CEILING		REMARKS	RM. NO.	ROOM NAME		
		MAT.	FINISH	MAT.	FINISH	MAT.	FINISH	MAT.	FINISH	MAT.	FINISH	MAT.	FINISH	MAT.	TYPE				HT.	
101	SHOWROOM	VGT	---	VINYL	---	GWB	PAINT	GWB	PAINT	GWB	PAINT	GWB	PAINT	GWB	PAINT	SAT	---	8'-8"	101	SHOWROOM
102	OFFICE 2	CARPET	---	VINYL	---	GWB	PAINT	GWB	PAINT	GWB	PAINT	GWB	PAINT	GWB	PAINT	SAT	---	8'-8"	102	OFFICE 2
103	OFFICE 1	CARPET	---	VINYL	---	GWB	PAINT	GWB	PAINT	GWB	PAINT	GWB	PAINT	GWB	PAINT	SAT	---	8'-8"	103	OFFICE 1
104	JAN.	G.T.	---	G.T.	---	GWB	PAINT	GWB	PAINT	GWB	PAINT	GWB	PAINT	GWB	PAINT	SAT	---	8'-8"	104	JAN.
105	TOILET	G.T.	---	G.T.	---	GWB/CT	PAINT/-	GWB/CT	PAINT/-	GWB/CT	PAINT/-	GWB/CT	PAINT/-	GWB/CT	PAINT/-	SAT	---	8'-8"	105	TOILET
106	TOILET	G.T.	---	G.T.	---	GWB/CT	PAINT/-	GWB/CT	PAINT/-	GWB/CT	PAINT/-	GWB/CT	PAINT/-	GWB/CT	PAINT/-	SAT	---	8'-8"	106	TOILET
107	HALL	VGT	---	VINYL	---	GWB	PAINT	GWB	PAINT	GWB	PAINT	GWB	PAINT	GWB	PAINT	SAT	---	8'-8"	107	HALL
108	OFFICE 3	CARPET	---	VINYL	---	GWB	PAINT	GWB	PAINT	GWB	PAINT	GWB	PAINT	GWB	PAINT	SAT	---	8'-8"	108	OFFICE 3
109	OFFICE 4	CARPET	---	VINYL	---	GWB	PAINT	GWB	PAINT	GWB	PAINT	GWB	PAINT	GWB	PAINT	SAT	---	8'-8"	109	OFFICE 4
110	CONFERENCE	VGT	---	VINYL	---	GWB	PAINT	GWB	PAINT	GWB	PAINT	GWB	PAINT	GWB	PAINT	SAT	---	8'-8"	110	CONFERENCE
111	SERVICE	CONCRETE SEAL	---	VINYL	---	GWB	PAINT	GWB	PAINT	GWB	PAINT	GWB	PAINT	GWB	PAINT	SAT	---	8'-0"	111	SERVICE
112	PARTS	CONCRETE SEAL	---	VINYL	---	GWB	PAINT	GWB	PAINT	GWB	PAINT	GWB	PAINT	GWB	PAINT	SAT	---	8'-0"	112	PARTS
113	WAREHOUSE	CONCRETE SEAL	---	---	---	---	---	---	---	---	---	---	---	---	---	---	---	8'-0"	113	WAREHOUSE

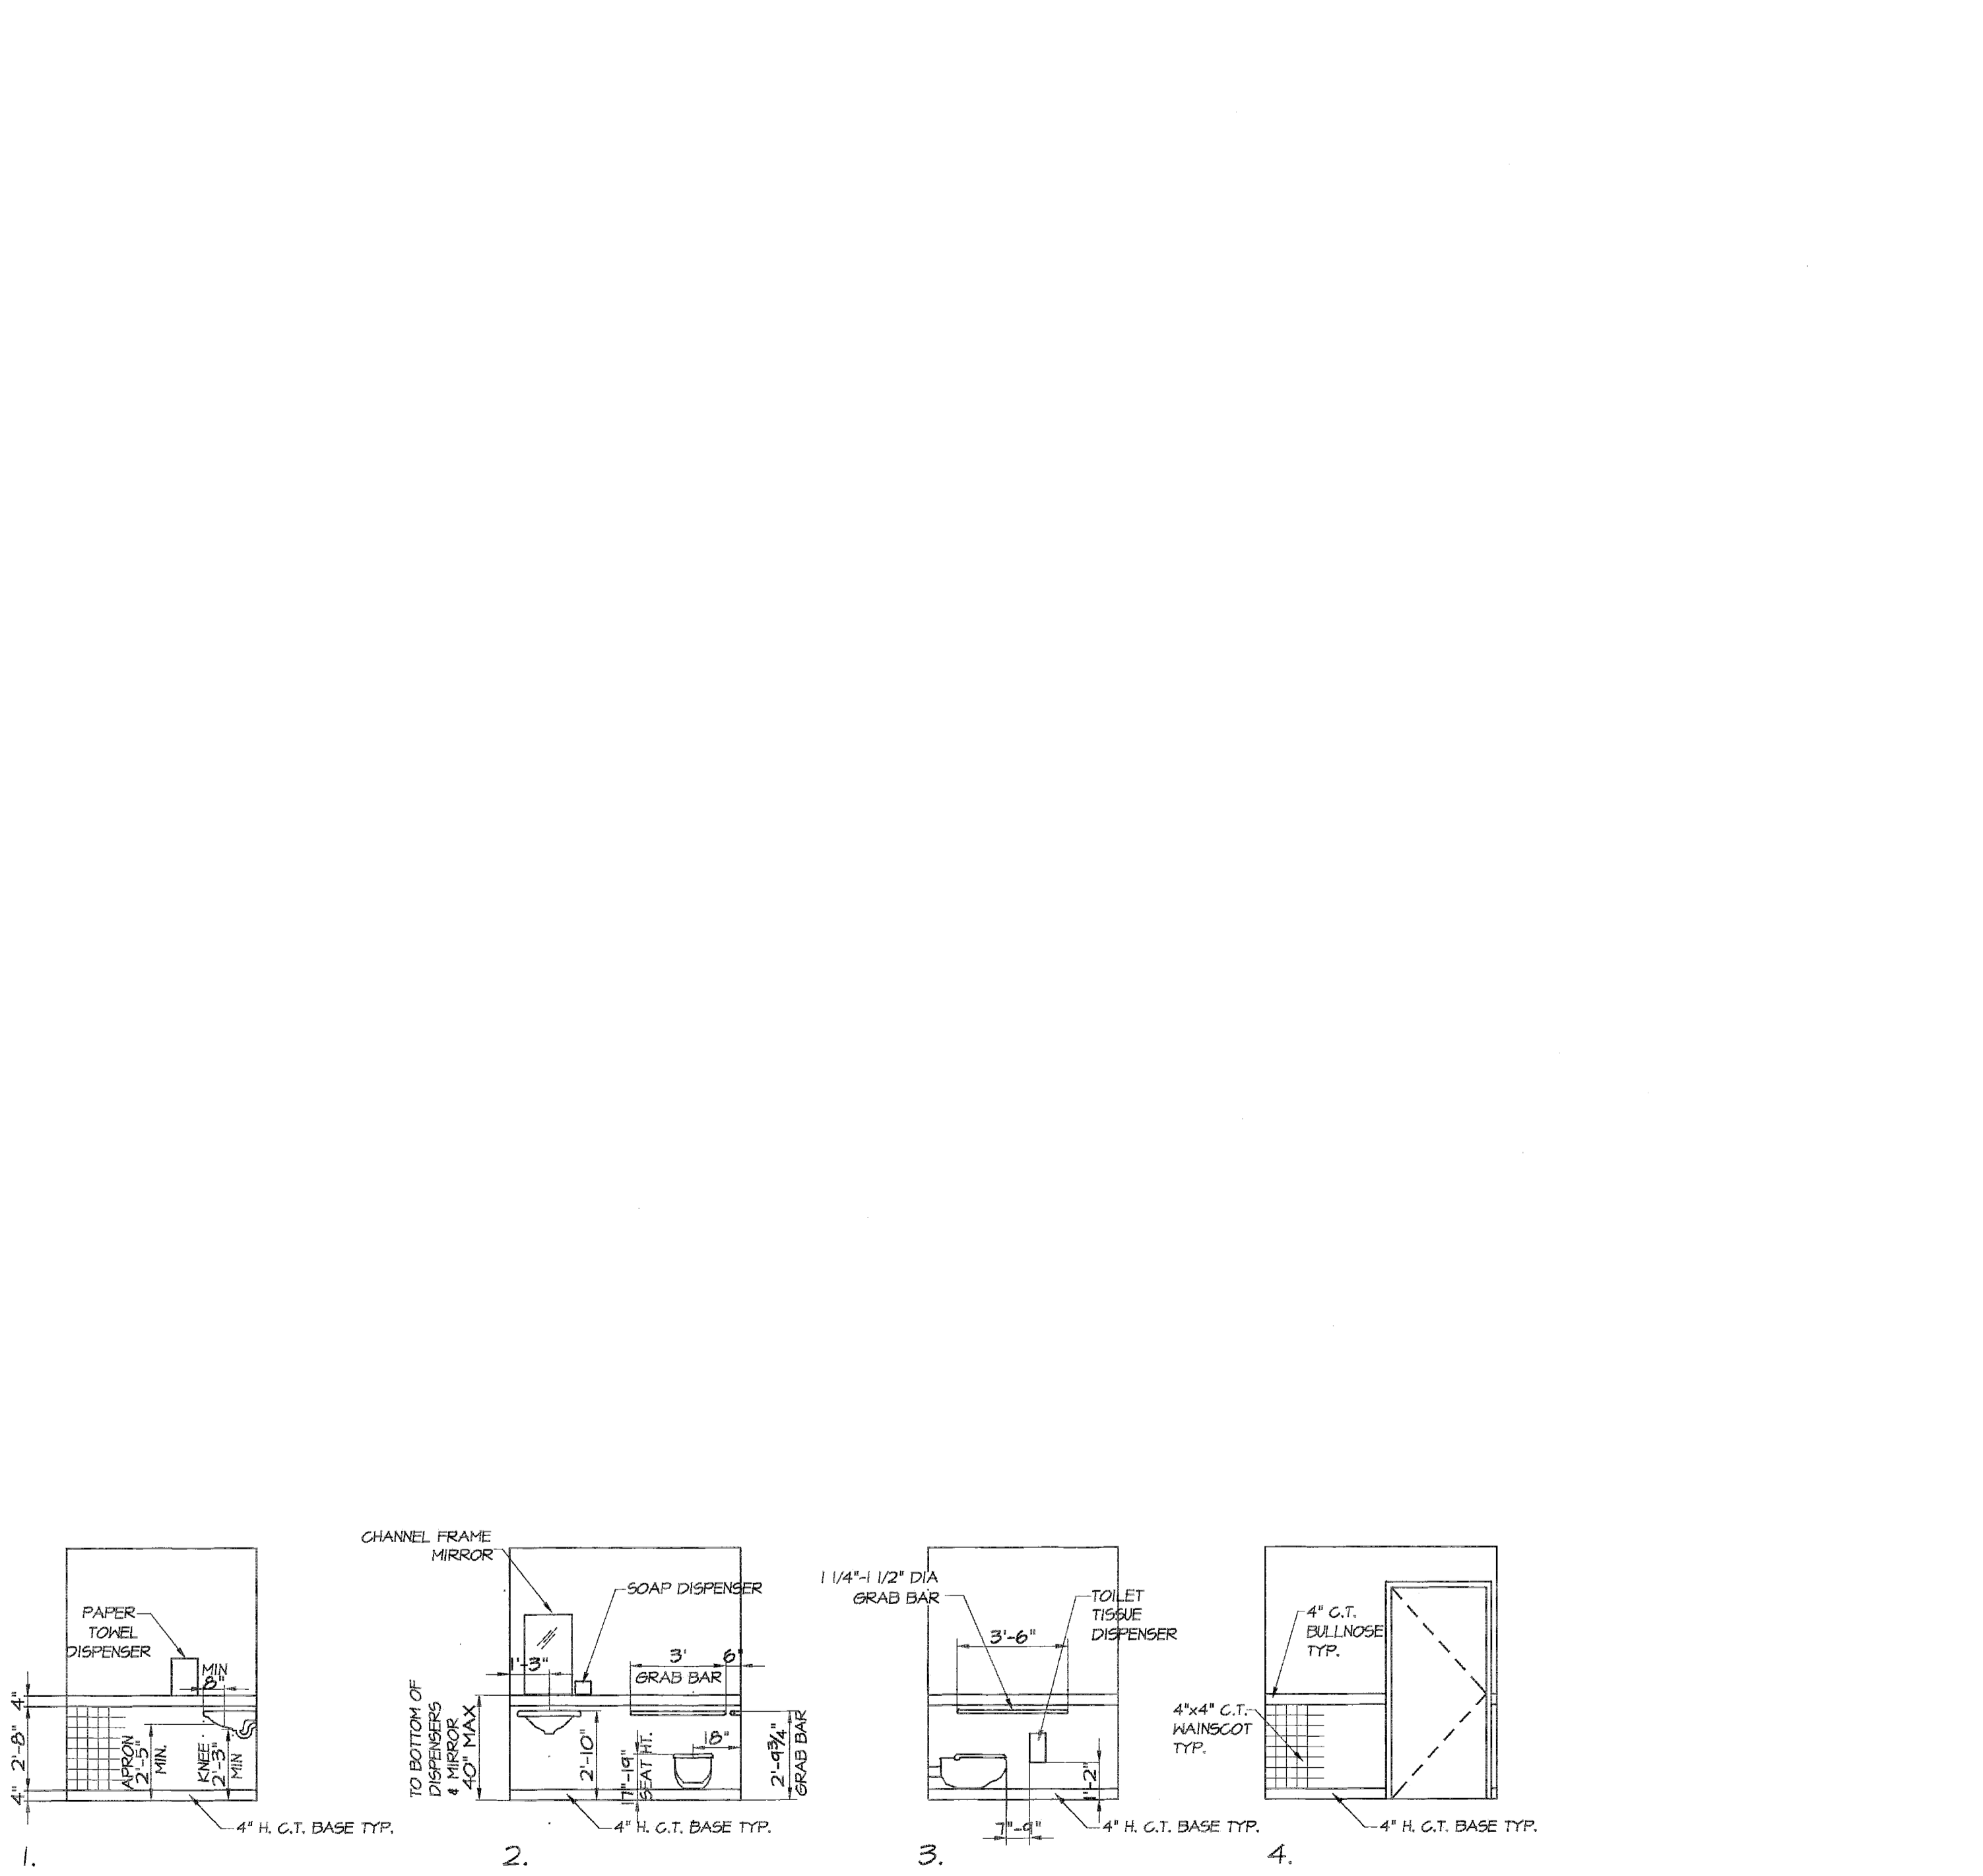

TOILET 106 INTERIOR ELEVATIONS (TOILET 105 SIMILAR) 1/4"=1'-0"

WILLIAM E. WHITED, INC.
ARCHITECTURE
ENGINEERING
INTERIORS
William E. Whited, PE, RA
1321 Washington Avenue
Portland, Maine 04103
Tel 207.875.4530
Fax 207.875.4533

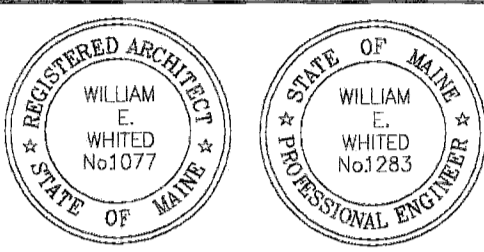

CONSTRUCTION FROM THIS DRAWING IS AUTHORIZED ONLY WHEN SIGNED BY RESPONSIBLE ENGINEER OR ARCHITECT

PROJECT:
NEW FACILITIES FOR SANI-CLEAN

OWNER:
SANI-CLEAN
470 RIVERSIDE DRIVE
PORTLAND, MAINE

DATE	DESCRIPTION
06-13-05	FOR CONSTRUCTION
04-18-05	FOR REVIEW

PROJECT NO.
CAD FILE: BILLY
PLOT SCALE: 1/4"=1'-0"
DRAWN BY: WH
CHECKED BY: WEH
DATE: MARCH 30, 2005
© COPYRIGHT
WILLIAM E. WHITED, INC. 2005

SHEET TITLE
DOOR SCHEDULE,
FINISH SCHEDULE,
INTERIOR
ELEVATIONS

SHEET NUMBER
A2.1
SHEET OF
REVISION NO.