



NOTES:

1. REFER TO SHEET C-9.1 AND C-9.2 STORM DRAIN PROFILES FOR PIPE SIZES, SLOPES AND APPURTENANCE INFORMATION
2. REFER TO SHEET C-7.0 STORMWATER MANAGEMENT: GRASSED UNDERDRAIN FILTER DETAILS FOR DETAILED INFORMATION

PRELIMINARY - NOT FOR CONSTRUCTION

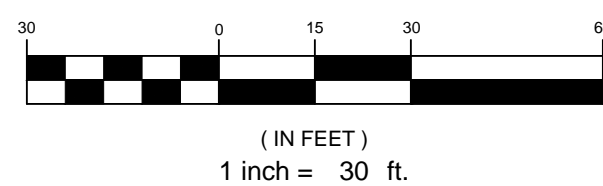

REV	DATE	DESCRIPTION
2	02.29.16	FINAL SITE AND SUBDIVISION PLANS SUBMITTED TO CITY
1	01.22.16	SUBMITTED TO OWNER FOR REVIEW

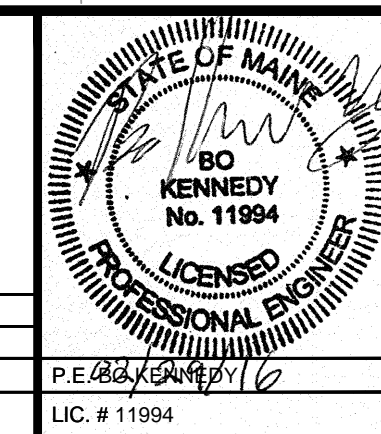

PROJECT	SUBURBAN PROPANE RELOCATION
SHEET TITLE	GRADING AND DRAINAGE PLAN
CLIENT	THOMPSON'S POINT DEVELOPMENT CO. INC.

STANTEC CONSULTING SERVICES INC.	
778 MAIN ST, SUITE 8 SOUTH PORTLAND, ME 04106 WWW.STANTEC.COM	
DESIGNED: BEK	DATE: JAN 2016
CHECKED: BEK	SCALE: 1" = 30'
FILE NAME: SP-M157 GRADING	JOB NO. 195350142
SHEET	C-4.0