


(1) D.F. FREESTANDING SIGN WITH INTERNALLY ILLUMINATED LED FACE AND HALO LIT COPY


SIGN B/G CABINET: COOL GREY #1 / LIGHT STIPPLING EFFECT

.090 ALUMINUM FACES

WITH JIGGED OUT COPY BACKED-UP AND PUSH THRU WITH 3/4" ACRYLIC FACES TO ILLUMINATE BURGUNDY AND WHITE HALO LIT

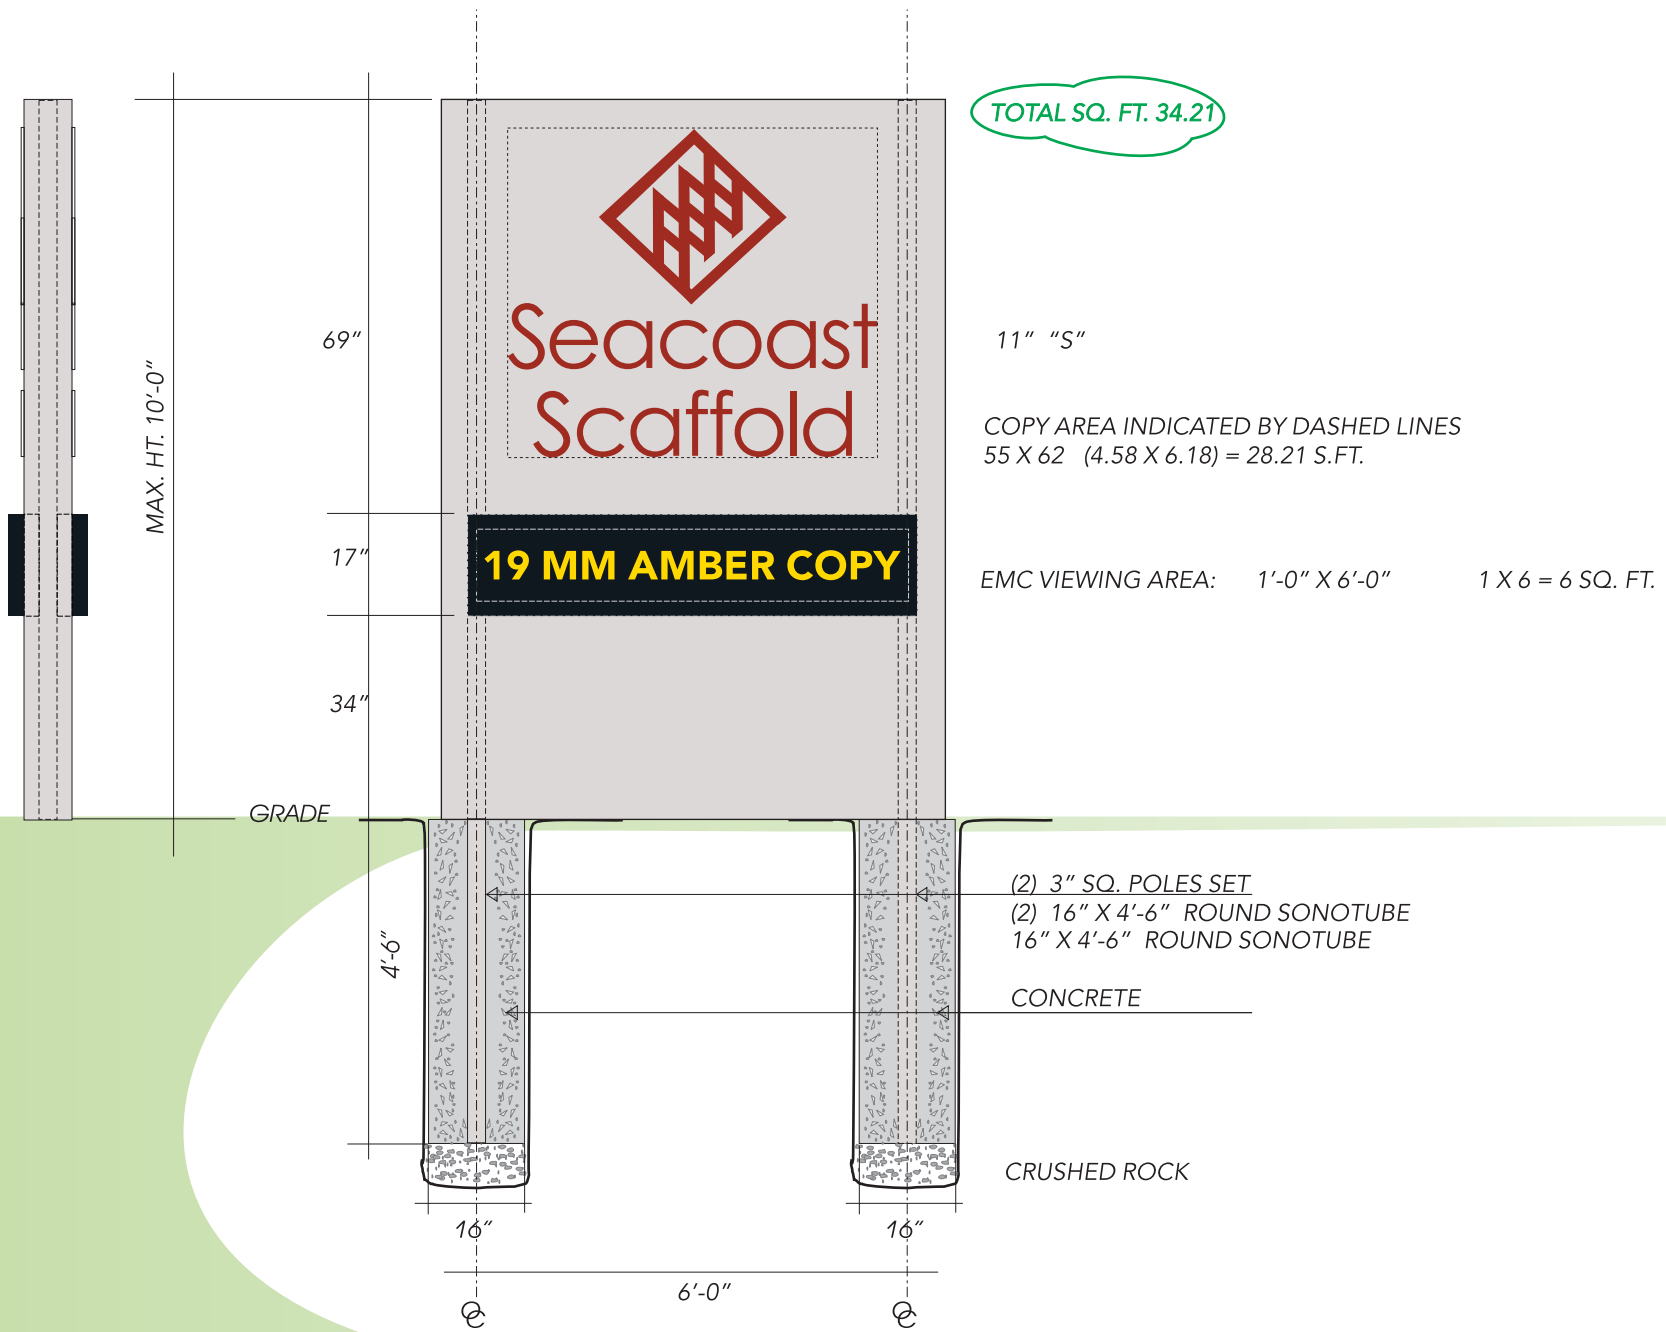

NITE VIEW

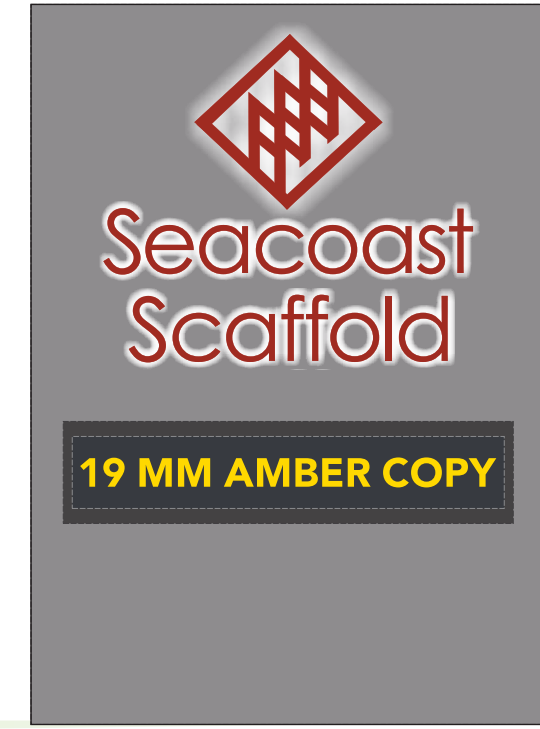

www.baileysign.com  
9 Thomas Drive  
Col. Westbrook Executive Park  
Westbrook, ME 04092  
207-774-2843 / 1-800-539-SIGN  
Fax: 774-1193  
E-Mail: sales@baileysign.com

**PLEASE NOTE:**  
THIS IS A PROGRESS PRINT - FIELD MEASUREMENTS MAY OR MAY NOT NEED TO BE VERIFIED.  
THIS DESIGN IS THE EXCLUSIVE PROPERTY OF BAILEY SIGN INCORPORATED AND ALL RIGHTS TO ITS USE OR REPRODUCTION ARE RESERVED.  
THE ACCURACY OF THIS COLOR RENDERING IS LIMITED BY MEDIA AND OUTPUT DEVICES AND IS INTENDED FOR REPRESENTATIONAL USE ONLY. ACTUAL MANUFACTURING/GRAPHIC COLORS ALSO VARY DEPENDING ON PROCESSES & MATERIALS USED. 100% COLOR MATCHES OF SUBMITTED SPECIFICATIONS CAN NOT BE GUARANTEED.  
IF AN ELECTRIC SIGN, THEN INSTALLATION MUST BE ACCOMPLISHED IN TOTAL COMPLIANCE WITH ARTICLE 600 OF THE NATIONAL ELECTRIC CODE, THE REQUIREMENTS OF UNDERWRITERS LABORATORY, CANADIAN STANDARDS ASSOCIATION AND/OR ANY APPLICABLE LOCAL CODES. THIS INCLUDES PROPER GROUNDING AND BONDING OF THE SIGN.  
ALL ELECTRICAL SIGNS REQUIRE ROUTINE MAINTENANCE.

**VOLTAGE**

**APPROVAL**

CLIENT

APPROVED	DATE
BAILEY SIGN REPRESENTATIVE	
APPROVED	DATE

**DESIGNATED COPY FOR:**

<input type="checkbox"/>	ESTIMATING/OUTSOURCING
<input type="checkbox"/>	GRAPHICS
<input type="checkbox"/>	FABRICATION
<input type="checkbox"/>	ROUTER
<input type="checkbox"/>	PAINT
<input type="checkbox"/>	INSTALLATION

CUSTOMER / SIGN LOCATION

SEACOAST SCAFFOLD

600 RIVERSIDE STREET  
PORTLAND, MAINE

SALESPERSON:	DRAWN BY: LWM	
WORK ORDER #	CUSTOMER #	CRM #
1519.1	6013	
SCALE	3/8" = 1'	DATE
		10/13/17
REVISION # / DATE / NOTES / INITIALS		
R1	10/17/17	SPEC HT. & WIDTH OG B/G
R2	10/23/17	SPEC BASE
R3	1/2/17	SEPARATE SITE PLAN
DRAWING #		
07917 AE R3		
		SHEET ____ OF ____

REF. DR. \_\_\_\_\_

PERMIT DRAWING