


WHIPPLE —
 CALLENDER ARCHITECTS

P.O. BOX 1126
 PORTLAND, ME 04101
 P 207.775.2646
 F 207.775.9631
 www.whipplecallender.com


DESCRIPTION	DATE	MARK

DATE: 10.22.14
 CHECKED BY: JAD.
 DRAWN BY: JAD
 JOB: ROM-14
 SHEET TITLE: EXTERIOR ELEVATIONS


A2.1

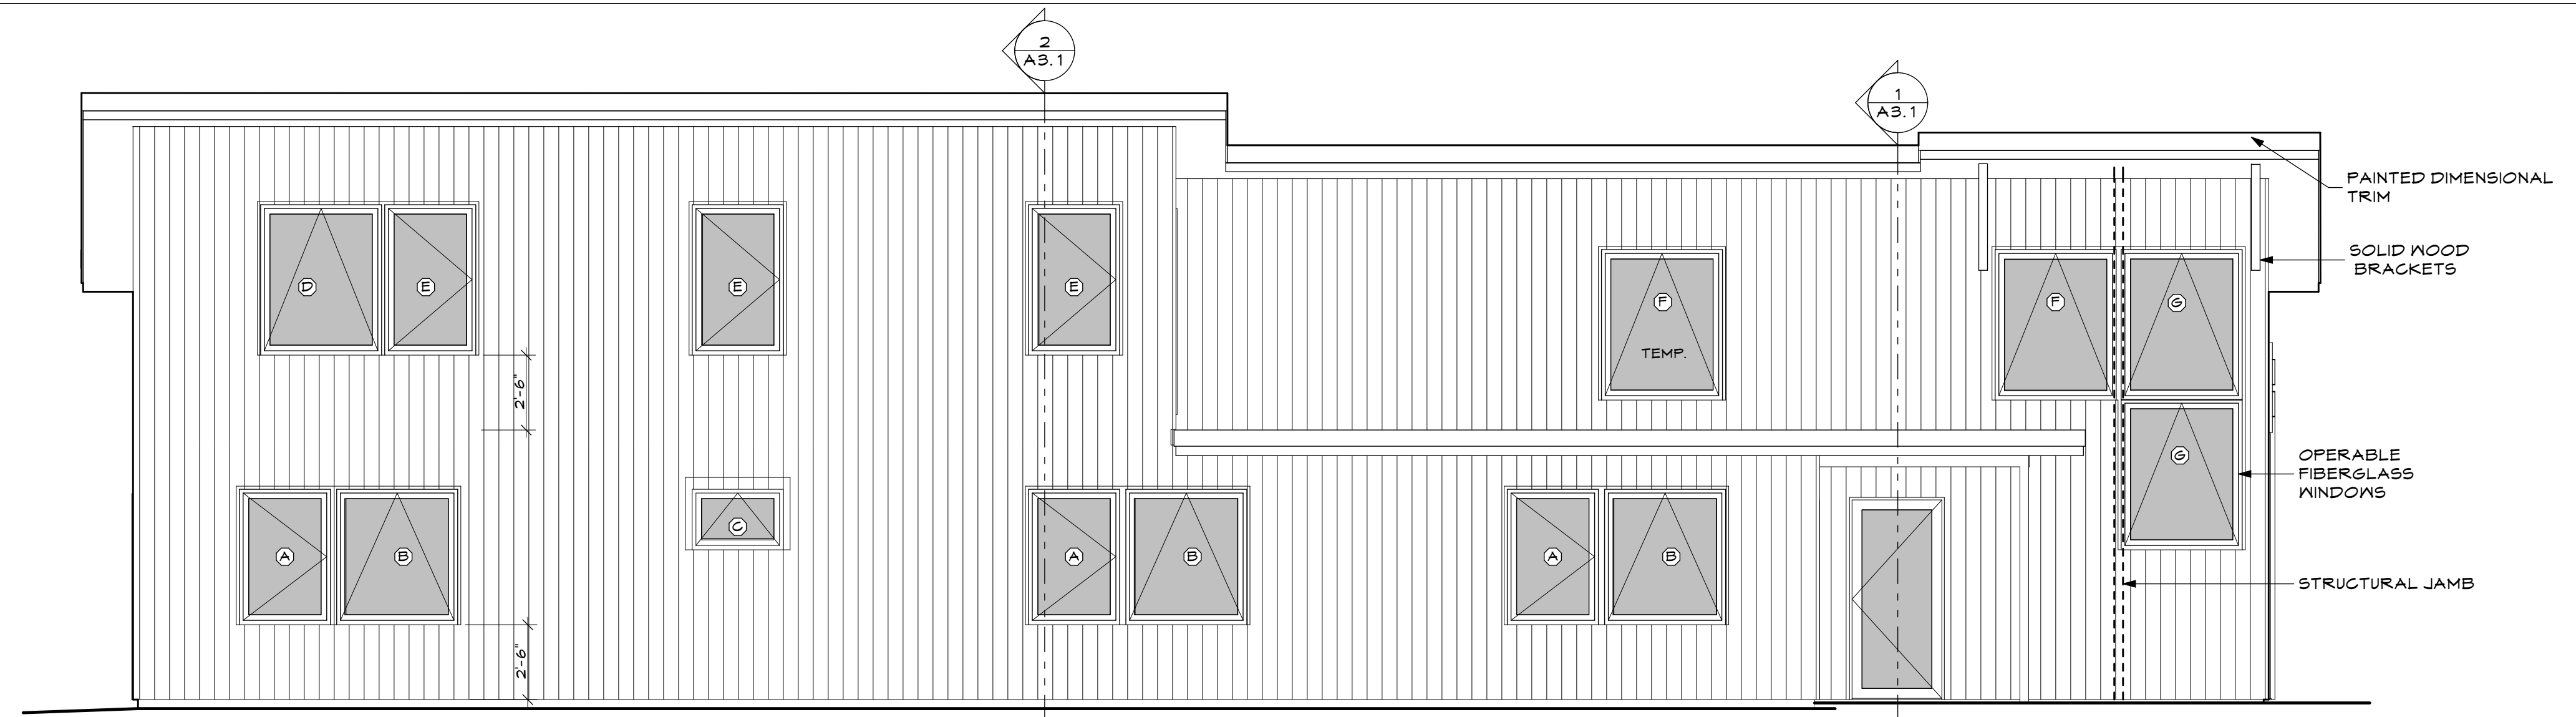


WEST ELEVATION
 SCALE: 1/4" = 1'-0"

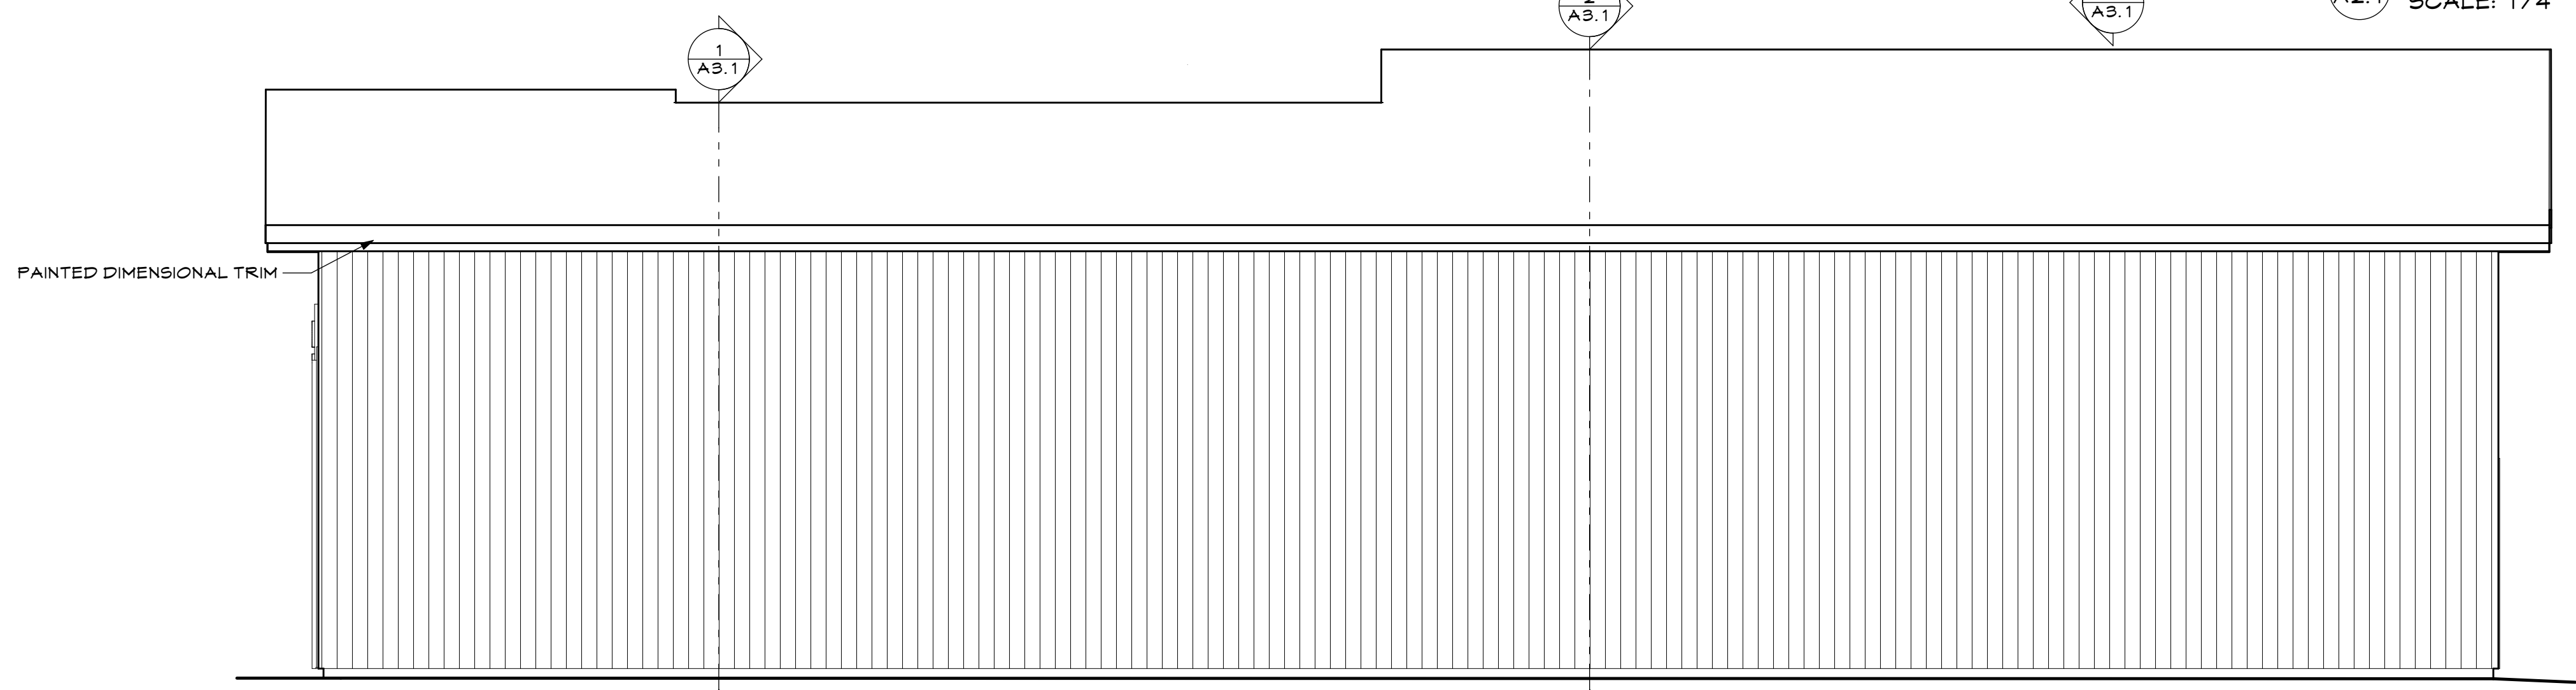

EAST ELEVATION
 SCALE: 1/4" = 1'-0"

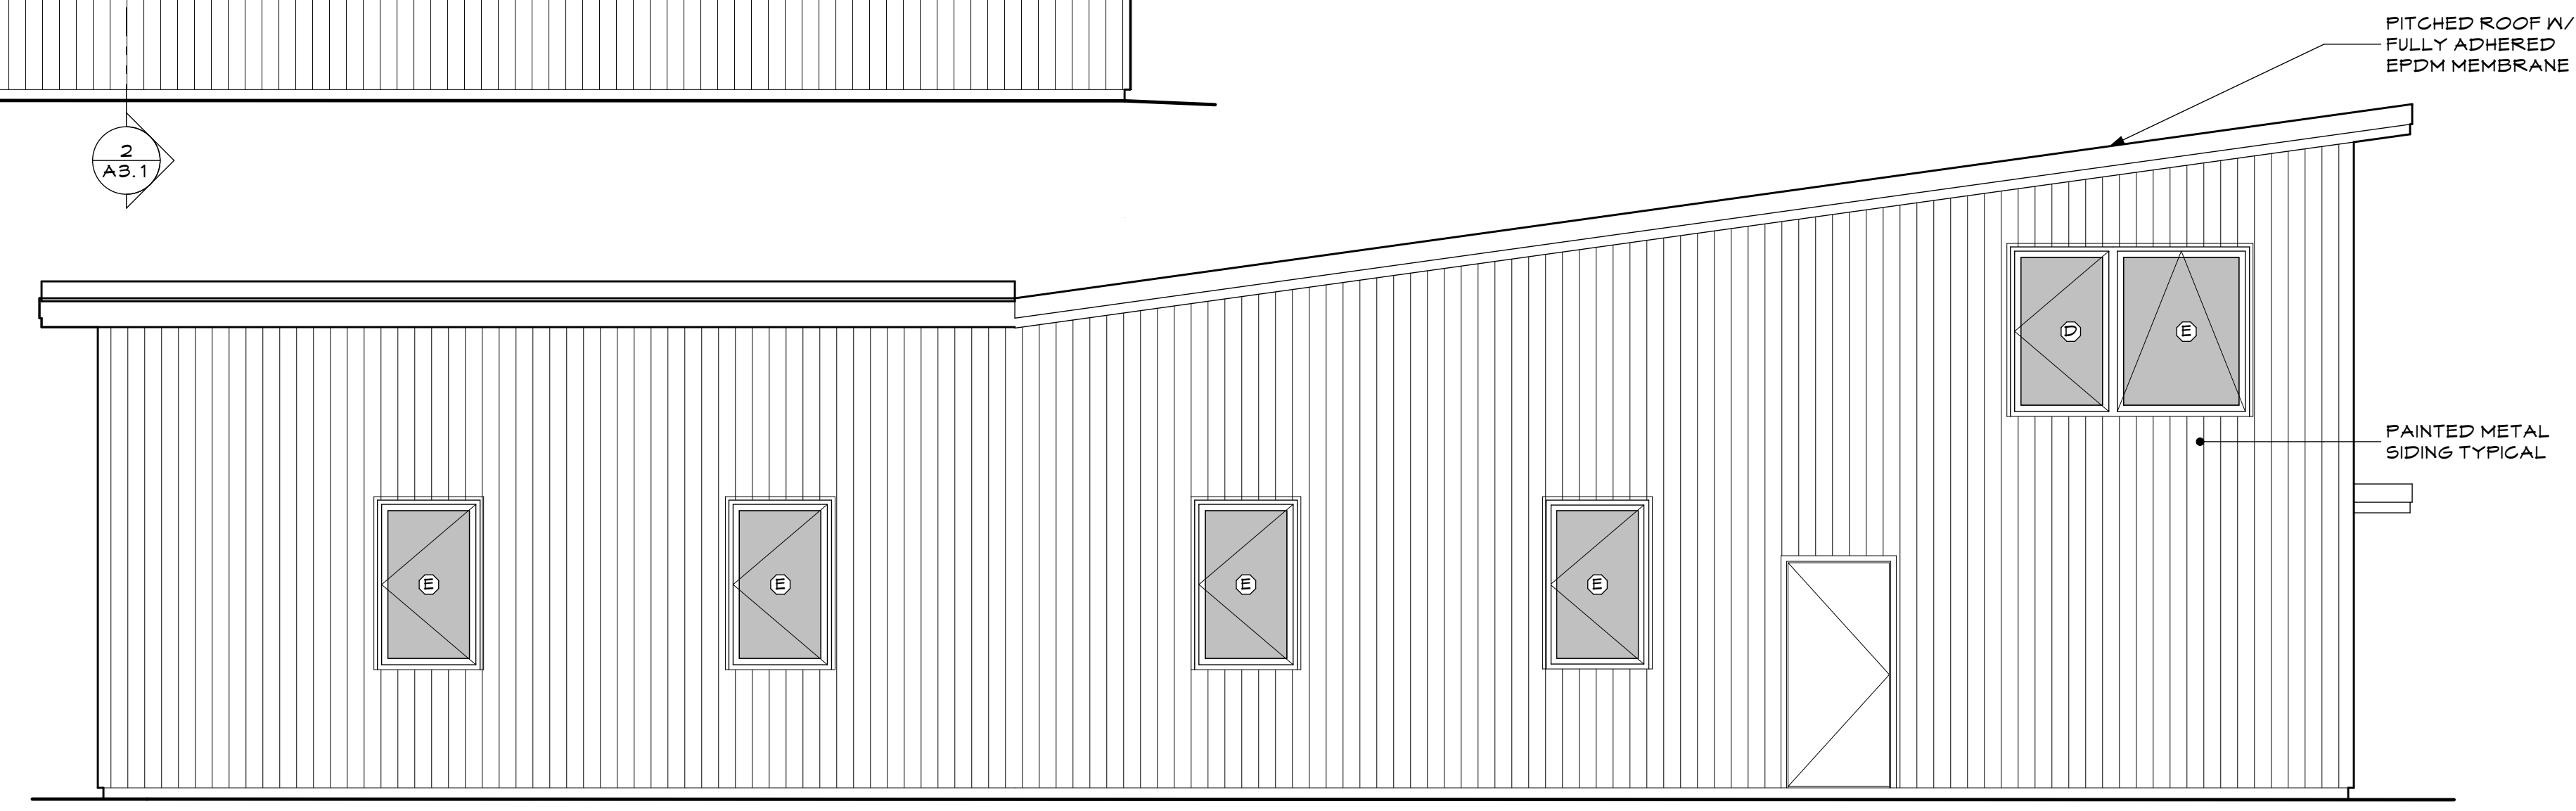


NORTH ELEVATION
 SCALE: 1/4" = 1'-0"

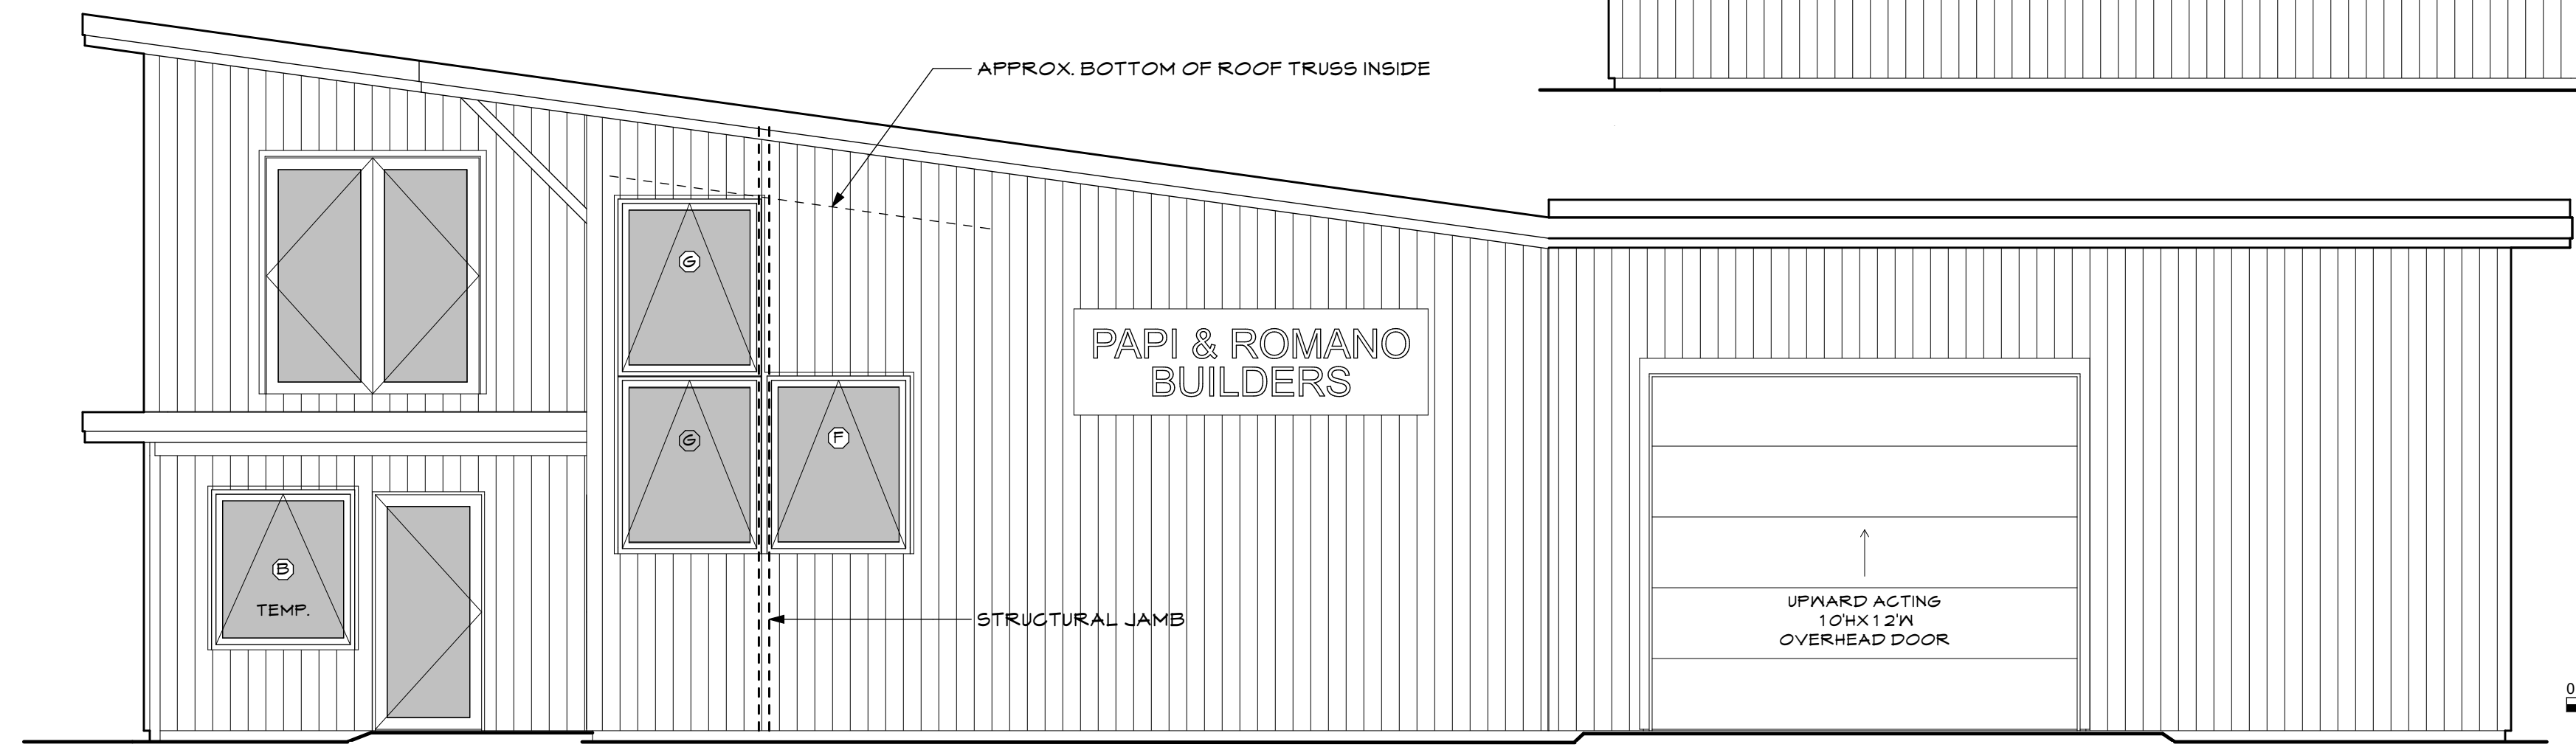

SOUTH ELEVATION
 SCALE: 1/4" = 1'-0"

WINDOW SCHEDULE- 2009 IECC CODE COMPLIANT U-35 MIN ENERGY STAR WINDOWS

ID	QUANTITY	MANUFACTURER	MODEL	TYPE	UNIT SIZE		NOTES
					WIDTH	HEIGHT	
A	3				3'	4'-6"	
B	4				4'	4'-6"	
C	1			AWNING	3'	2'	
D	2				4'	5'	
E	1				4'	5'	
E	4				3'	5'	
F	2				4'	5'	
G	2				4'	5'	
H	2				4'	5'	
J	4				3'	5'	

 

PERMIT SET 12/10/14

THIS DRAWING IS AN INSTRUMENT OF SERVICE AND SHALL REMAIN THE PROPERTY OF WHIPPLE CALLENDER ARCHITECTS. IT SHALL NOT BE USED FOR ANY OTHER PURPOSE THAT FOR WHICH IT IS SPECIFICALLY FURNISHED.