



5 ROOF DECK
A2.1 SCALE: 3/4" = 1'-0"

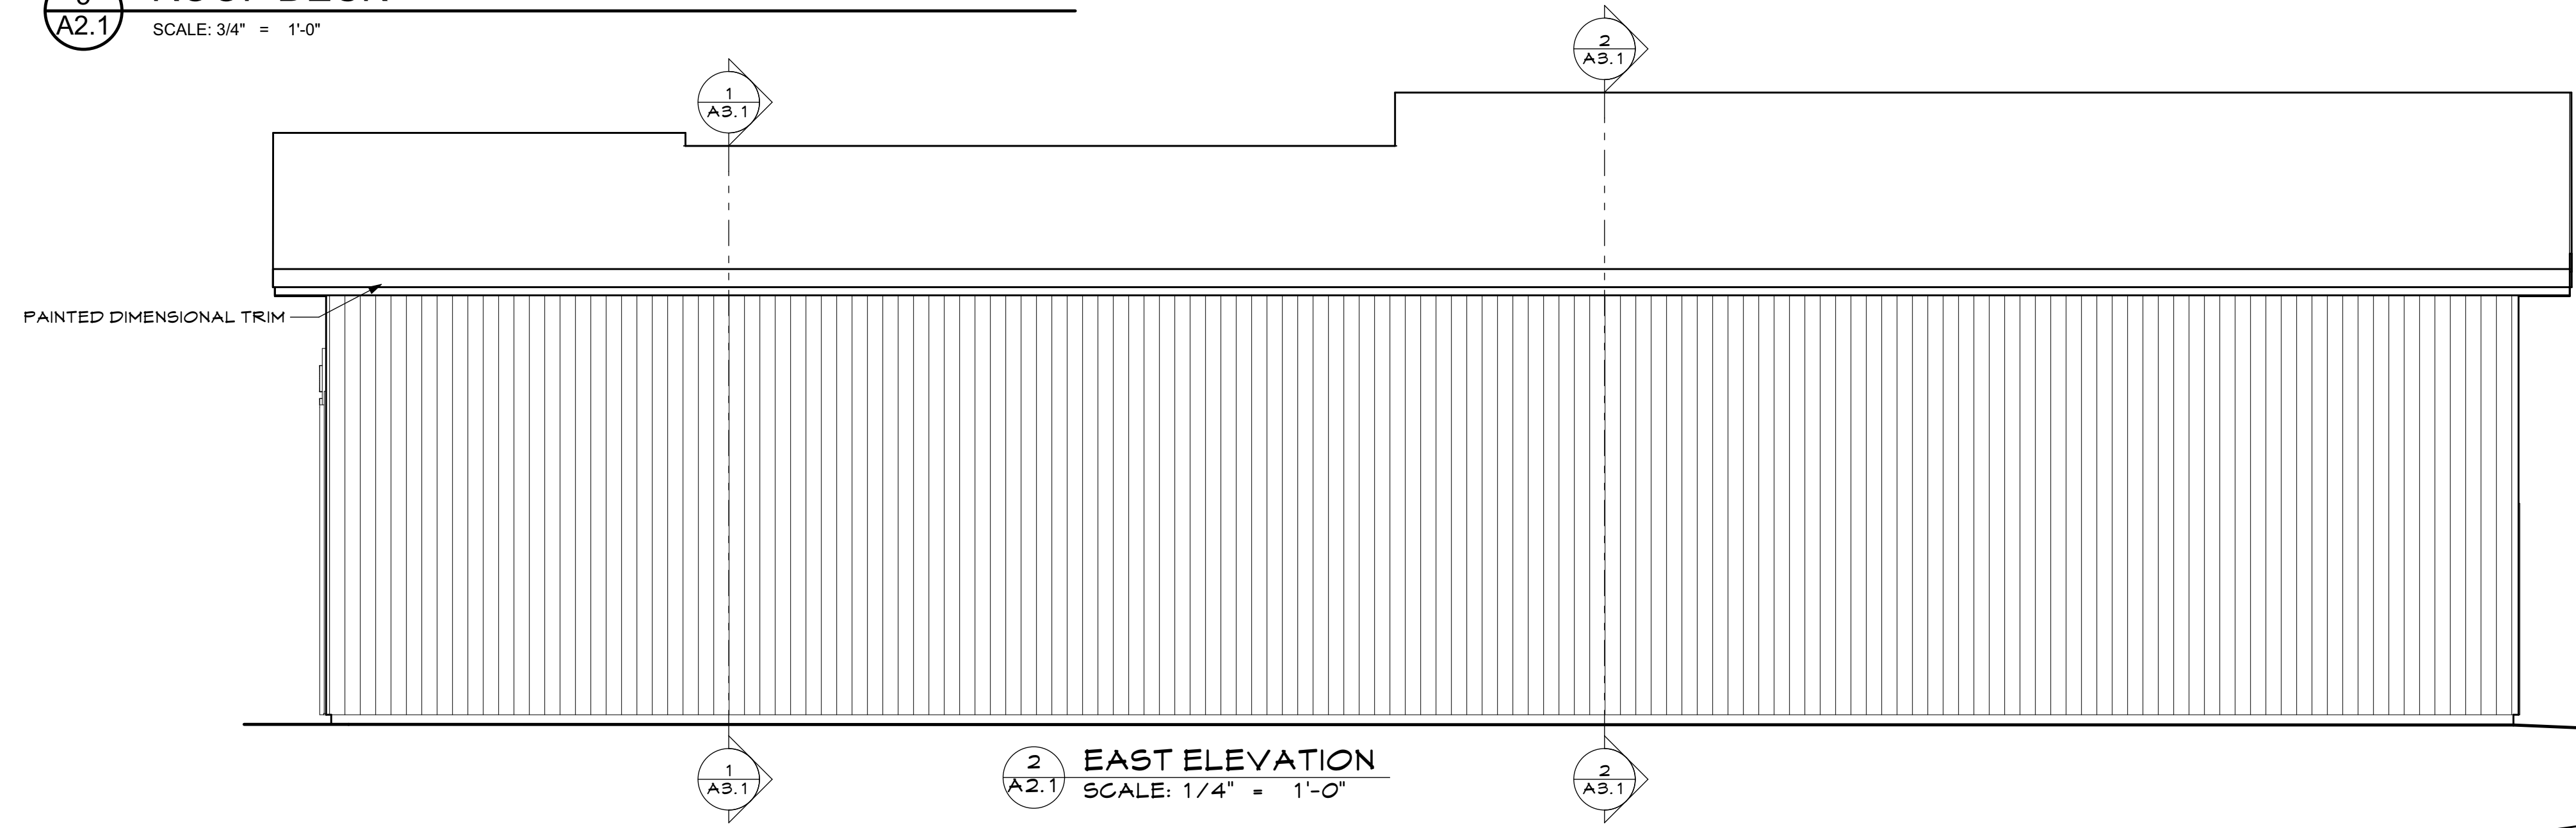


2 EAST ELEVATION
A2.1 SCALE: 1/4" = 1'-0"

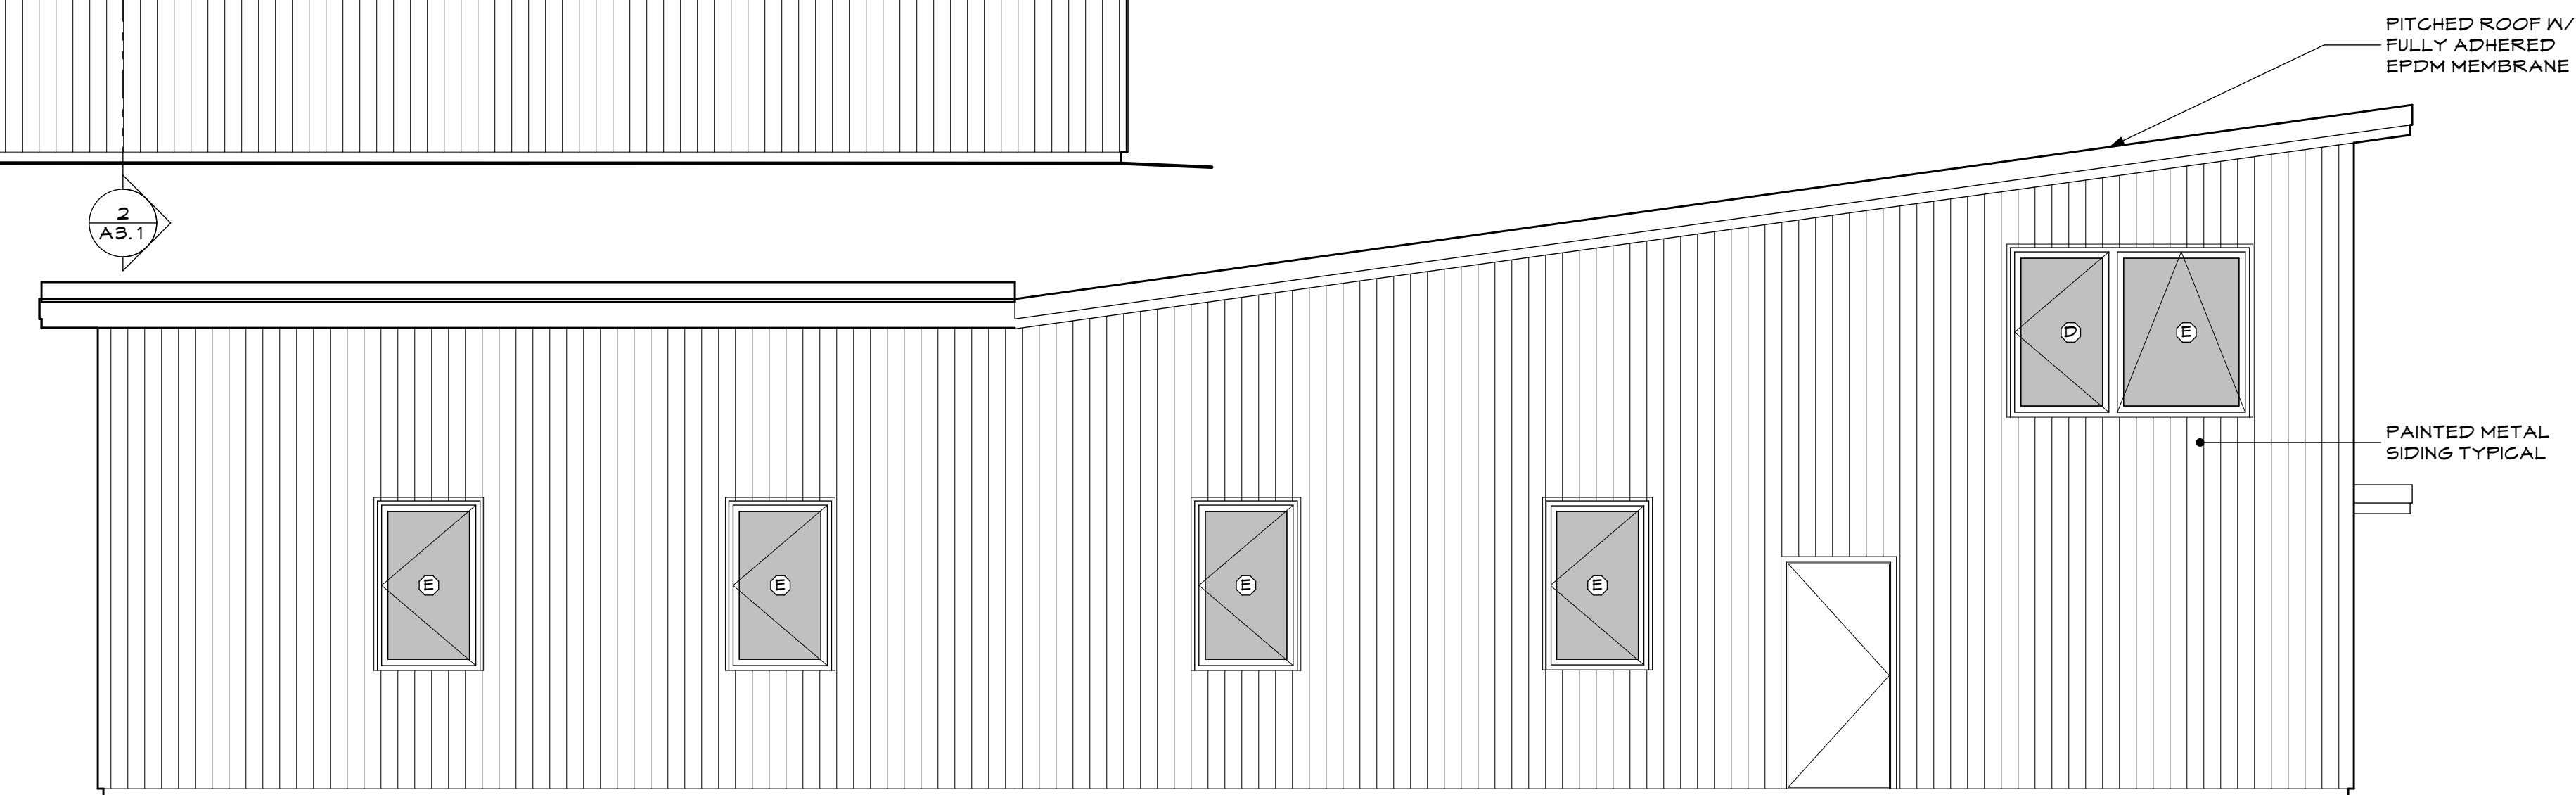

3 NORTH ELEVATION
A2.1 SCALE: 1/4" = 1'-0"


WINDOW SCHEDULE - 2009 IECC CODE COMPLIANT U-35 MIN ENERGY STAR WINDOWS

ID	QUANTITY	MANUFACTURER	MODEL	TYPE	UNIT SIZE		NOTES
					WIDTH	HEIGHT	
A	3				3'	4'-6"	
B	4				4'	4'-6"	
C	1			AWNING	3'	2'	
D	2				4'	5'	
E	1				4'	5'	
E	4				3'	5'	
F	2				4'	5'	
G	2				4'	5'	
H	2				4'	5'	
J	4				3'	5'	

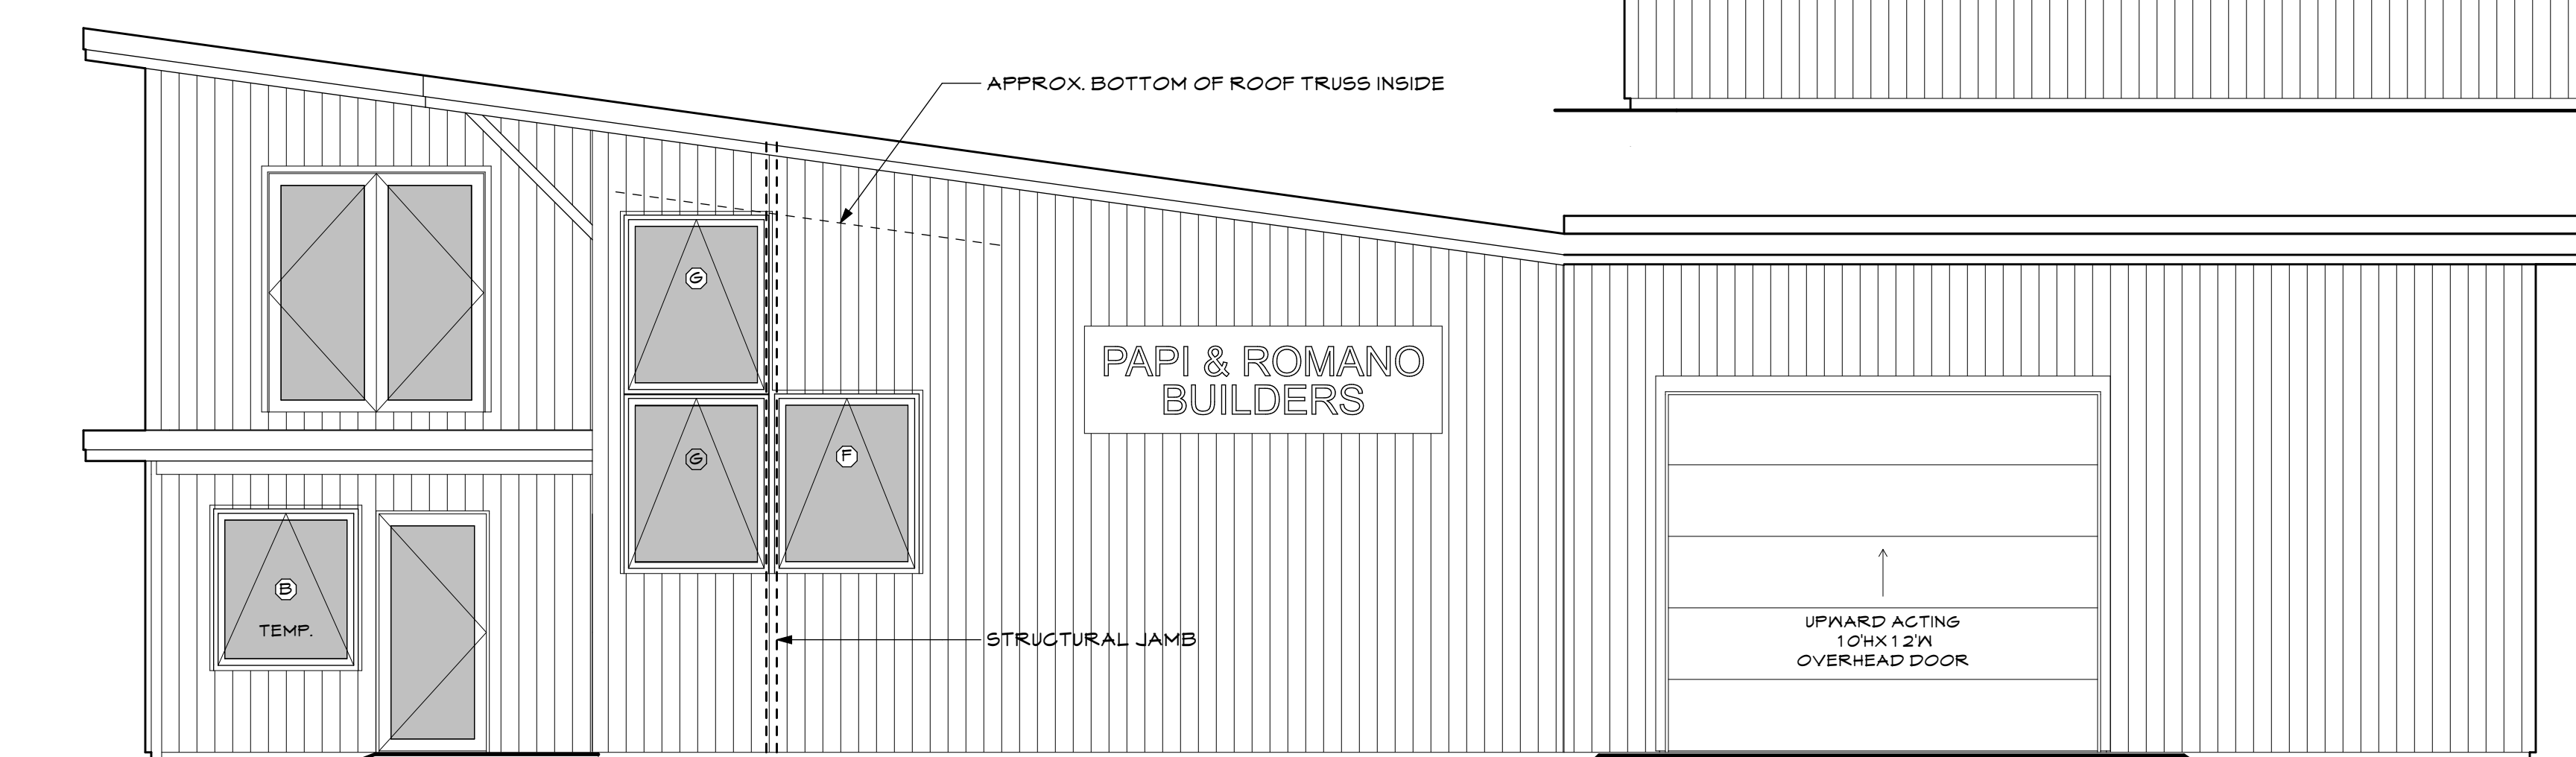


4 SOUTH ELEVATION
A2.1 SCALE: 1/4" = 1'-0"

PAPI AND ROMANO BUILDERS
PORTLAND, MAINE
828 RIVERSIDE ST.

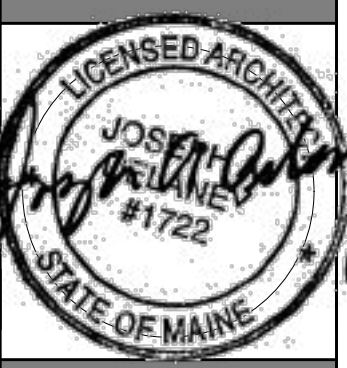

WHIPPLE - CALLENDER ARCHITECTS

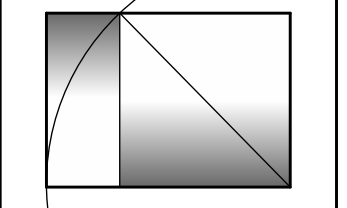

P.O. BOX 1126
PORTLAND, ME 04101
P 207.775.2646
F 207.775.9631
www.whipplecallender.com

DESCRIPTION	DATE	MARK

DATE: 10.22.14
CHECKED BY: JAD.
DRAWN BY: JAD
JOB: ROM-14
SHEET TITLE:

EXTERIOR ELEVATIONS

A2.1

PERMIT SET 12/29/14

THIS DRAWING IS AN INSTRUMENT OF SERVICE AND SHALL REMAIN THE PROPERTY OF WHIPPLE CALLENDER ARCHITECTS. IT SHALL NOT BE USED FOR ANY OTHER PURPOSE THAT FOR WHICH IT IS SPECIFICALLY FURNISHED.