



2 SECOND FLOOR PLAN
SCALE: 1/4" = 1'-0"

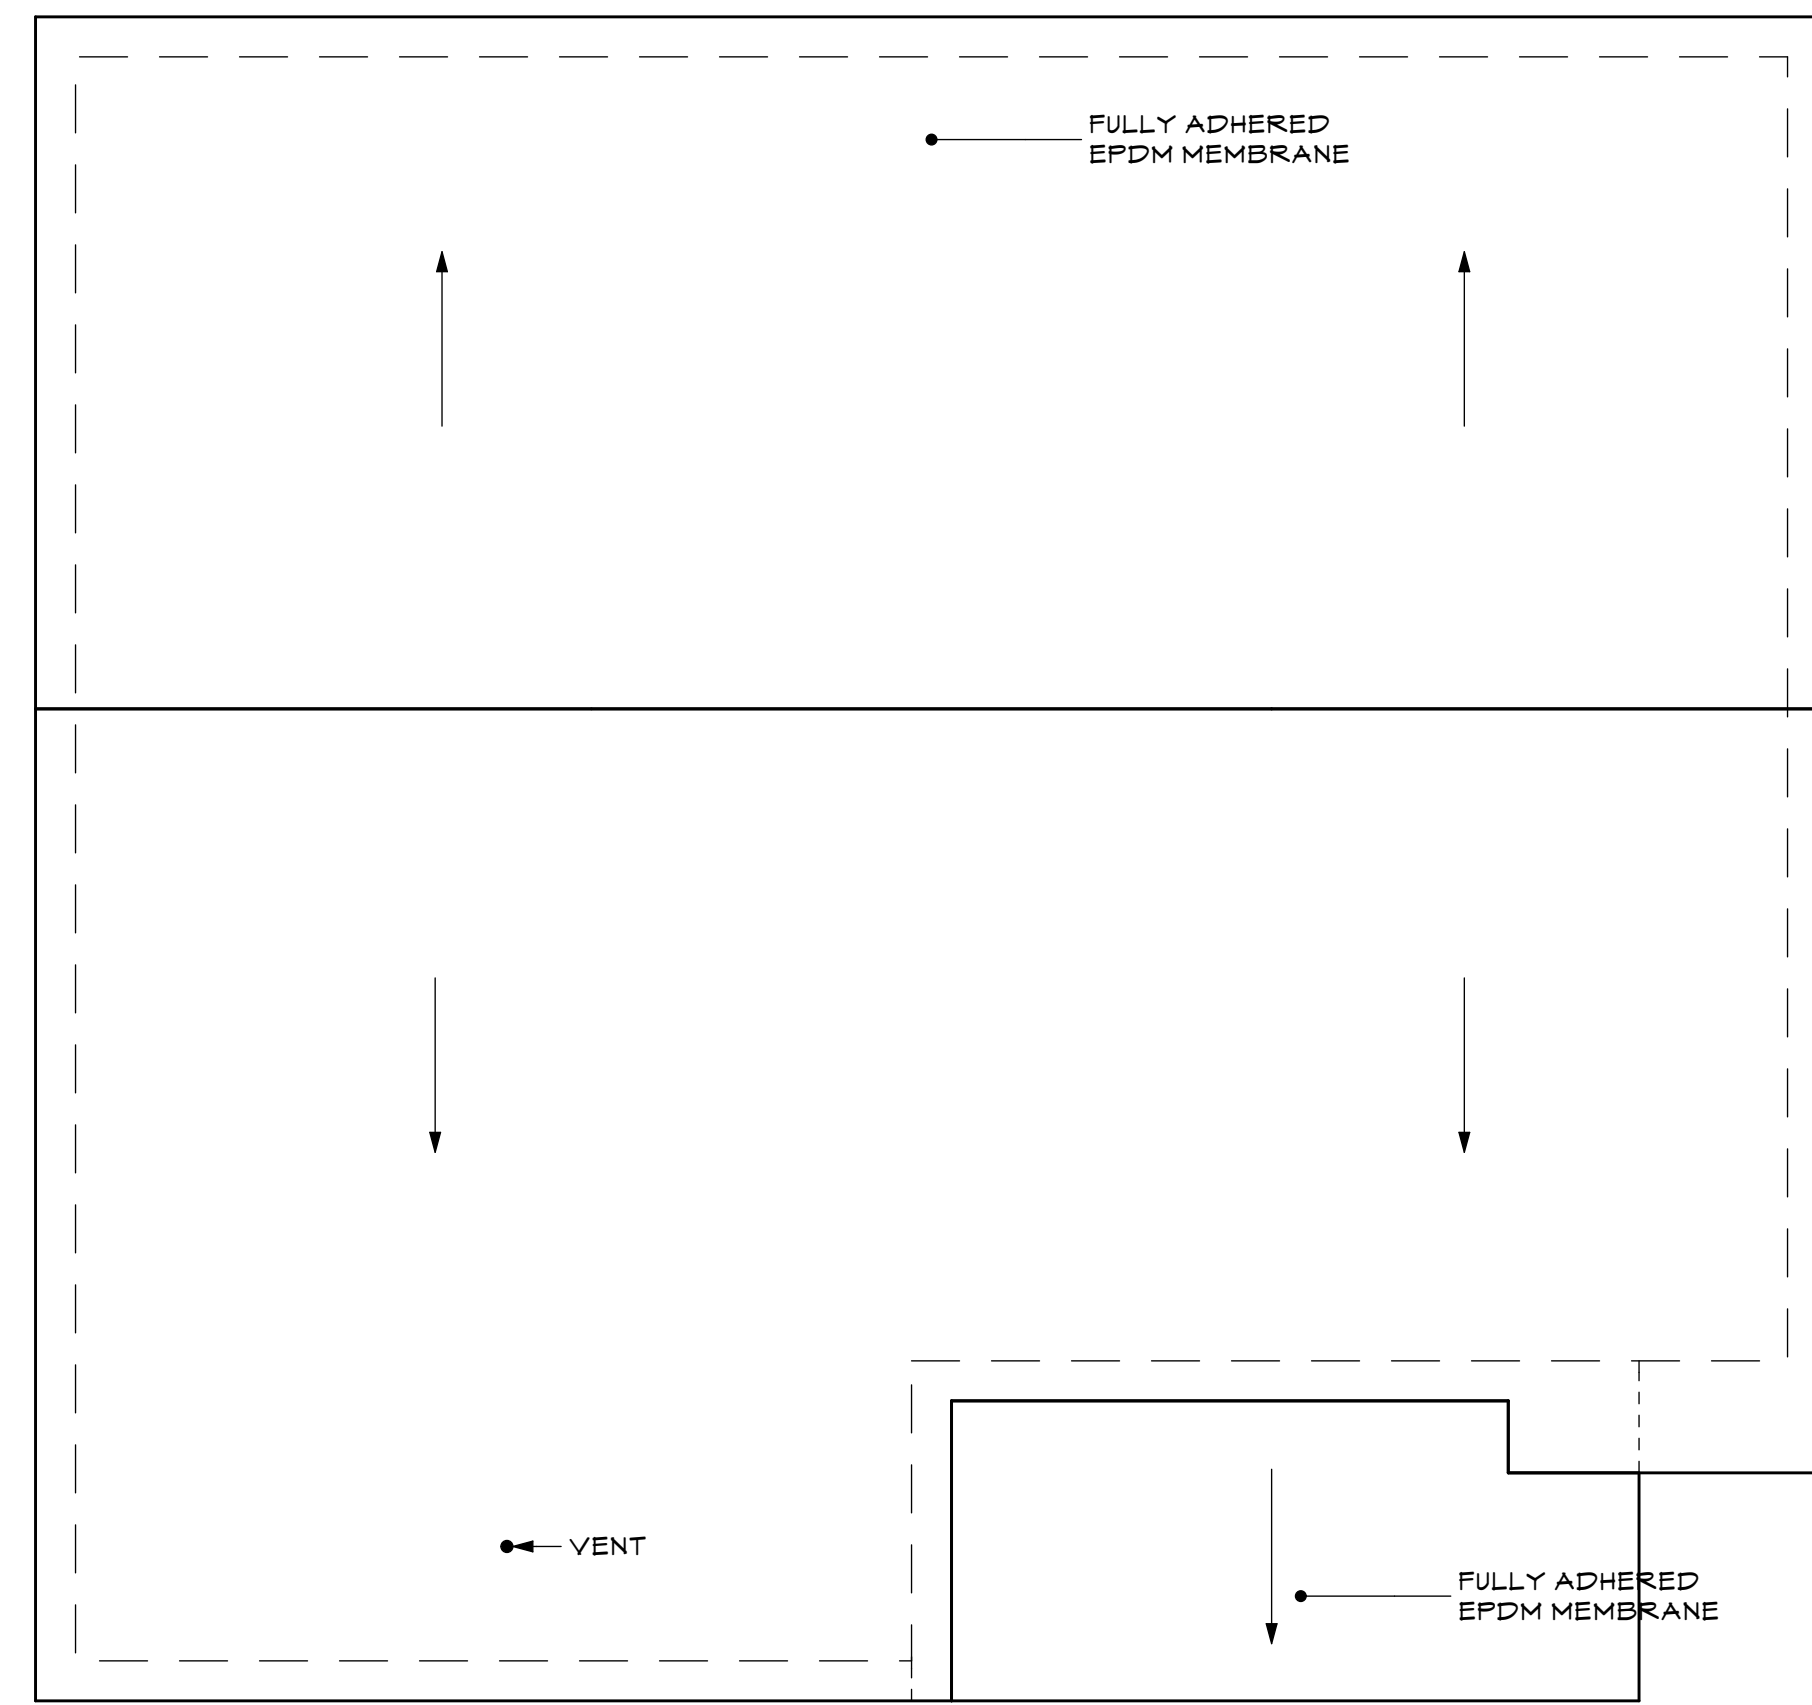

3 ROOF PLAN
SCALE: 1/8" = 1'-0"

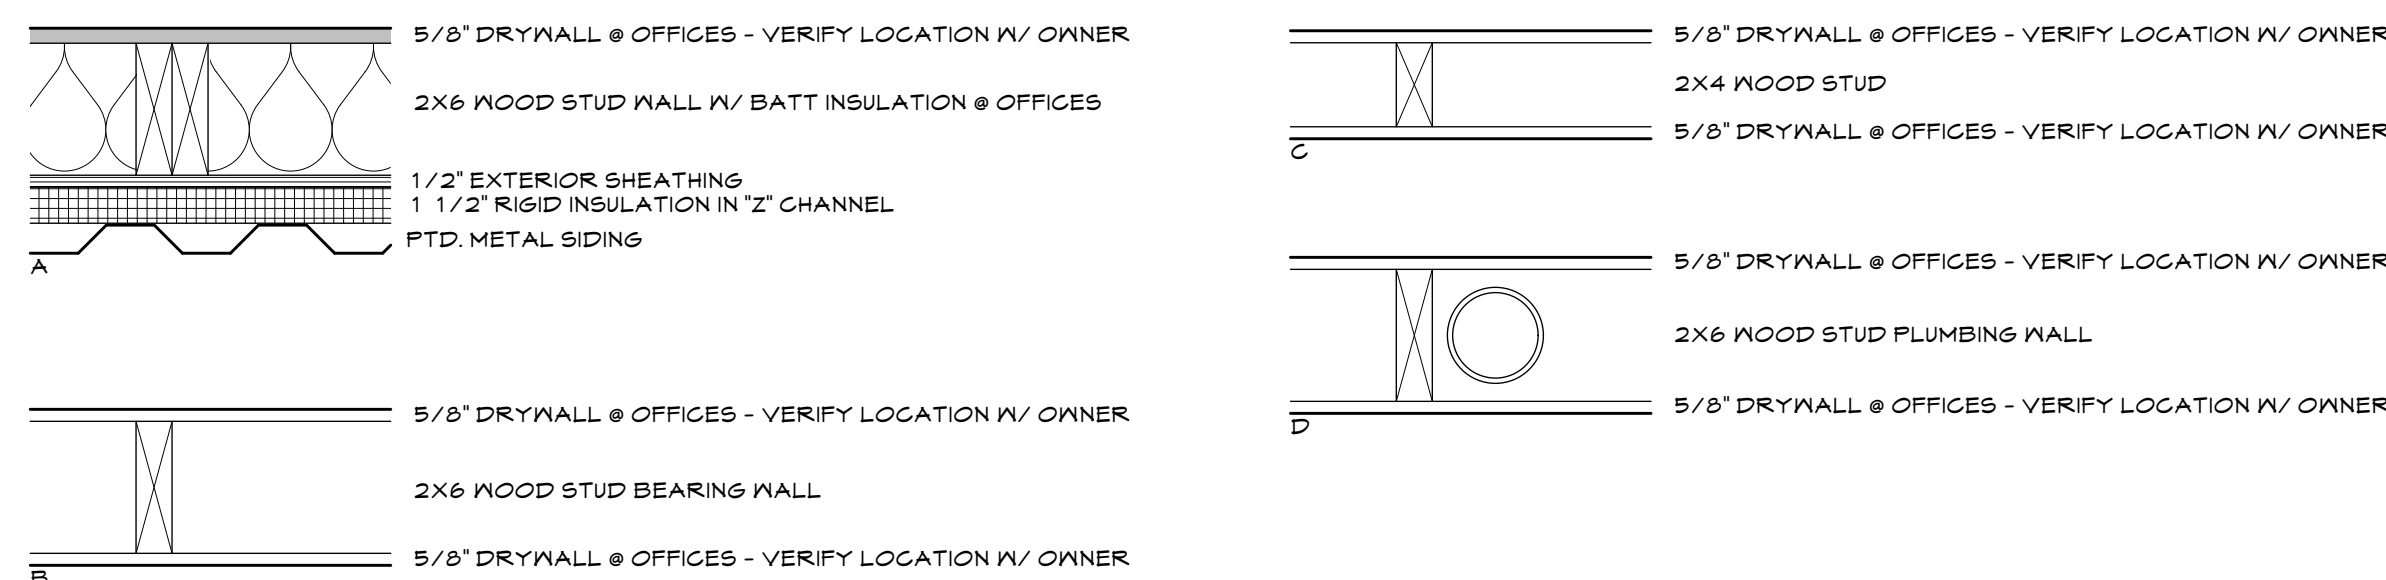


1 WALL TYPES
SCALE: 1 1/2" = 1'-0"

FIRE PROTECTION SYMBOLS

- EXIT SIGN
- EMERGENCY LIGHT DOUBLE
- EMERGENCY LIGHT SINGLE
- SMOKE

DOOR SCHEDULE - ALL EXTERIOR DOORS U-35 MIN ENERGY STAR PRODUCTS

#	SIZE	TYPE	HARDWARE
101	3'-0" X 6'-0"	CLAD EXTERIOR	EXTERIOR HARDWARE SET
102	3'-0" X 6'-0"	CLAD EXTERIOR W/ GLASS PANEL	EXTERIOR HARDWARE SET
103	3'-0" X 6'-0"	WOOD INTERIOR	PASSAGE SET (PROVIDE LOCK @ BATHROOM)
104	12'-0" X 10'-0"	OVERHEAD UPWARD ACTING	INSULATED UNITS
105	9'-0" X 8'-0"	OVERHEAD UPWARD ACTING	INSULATED UNITS

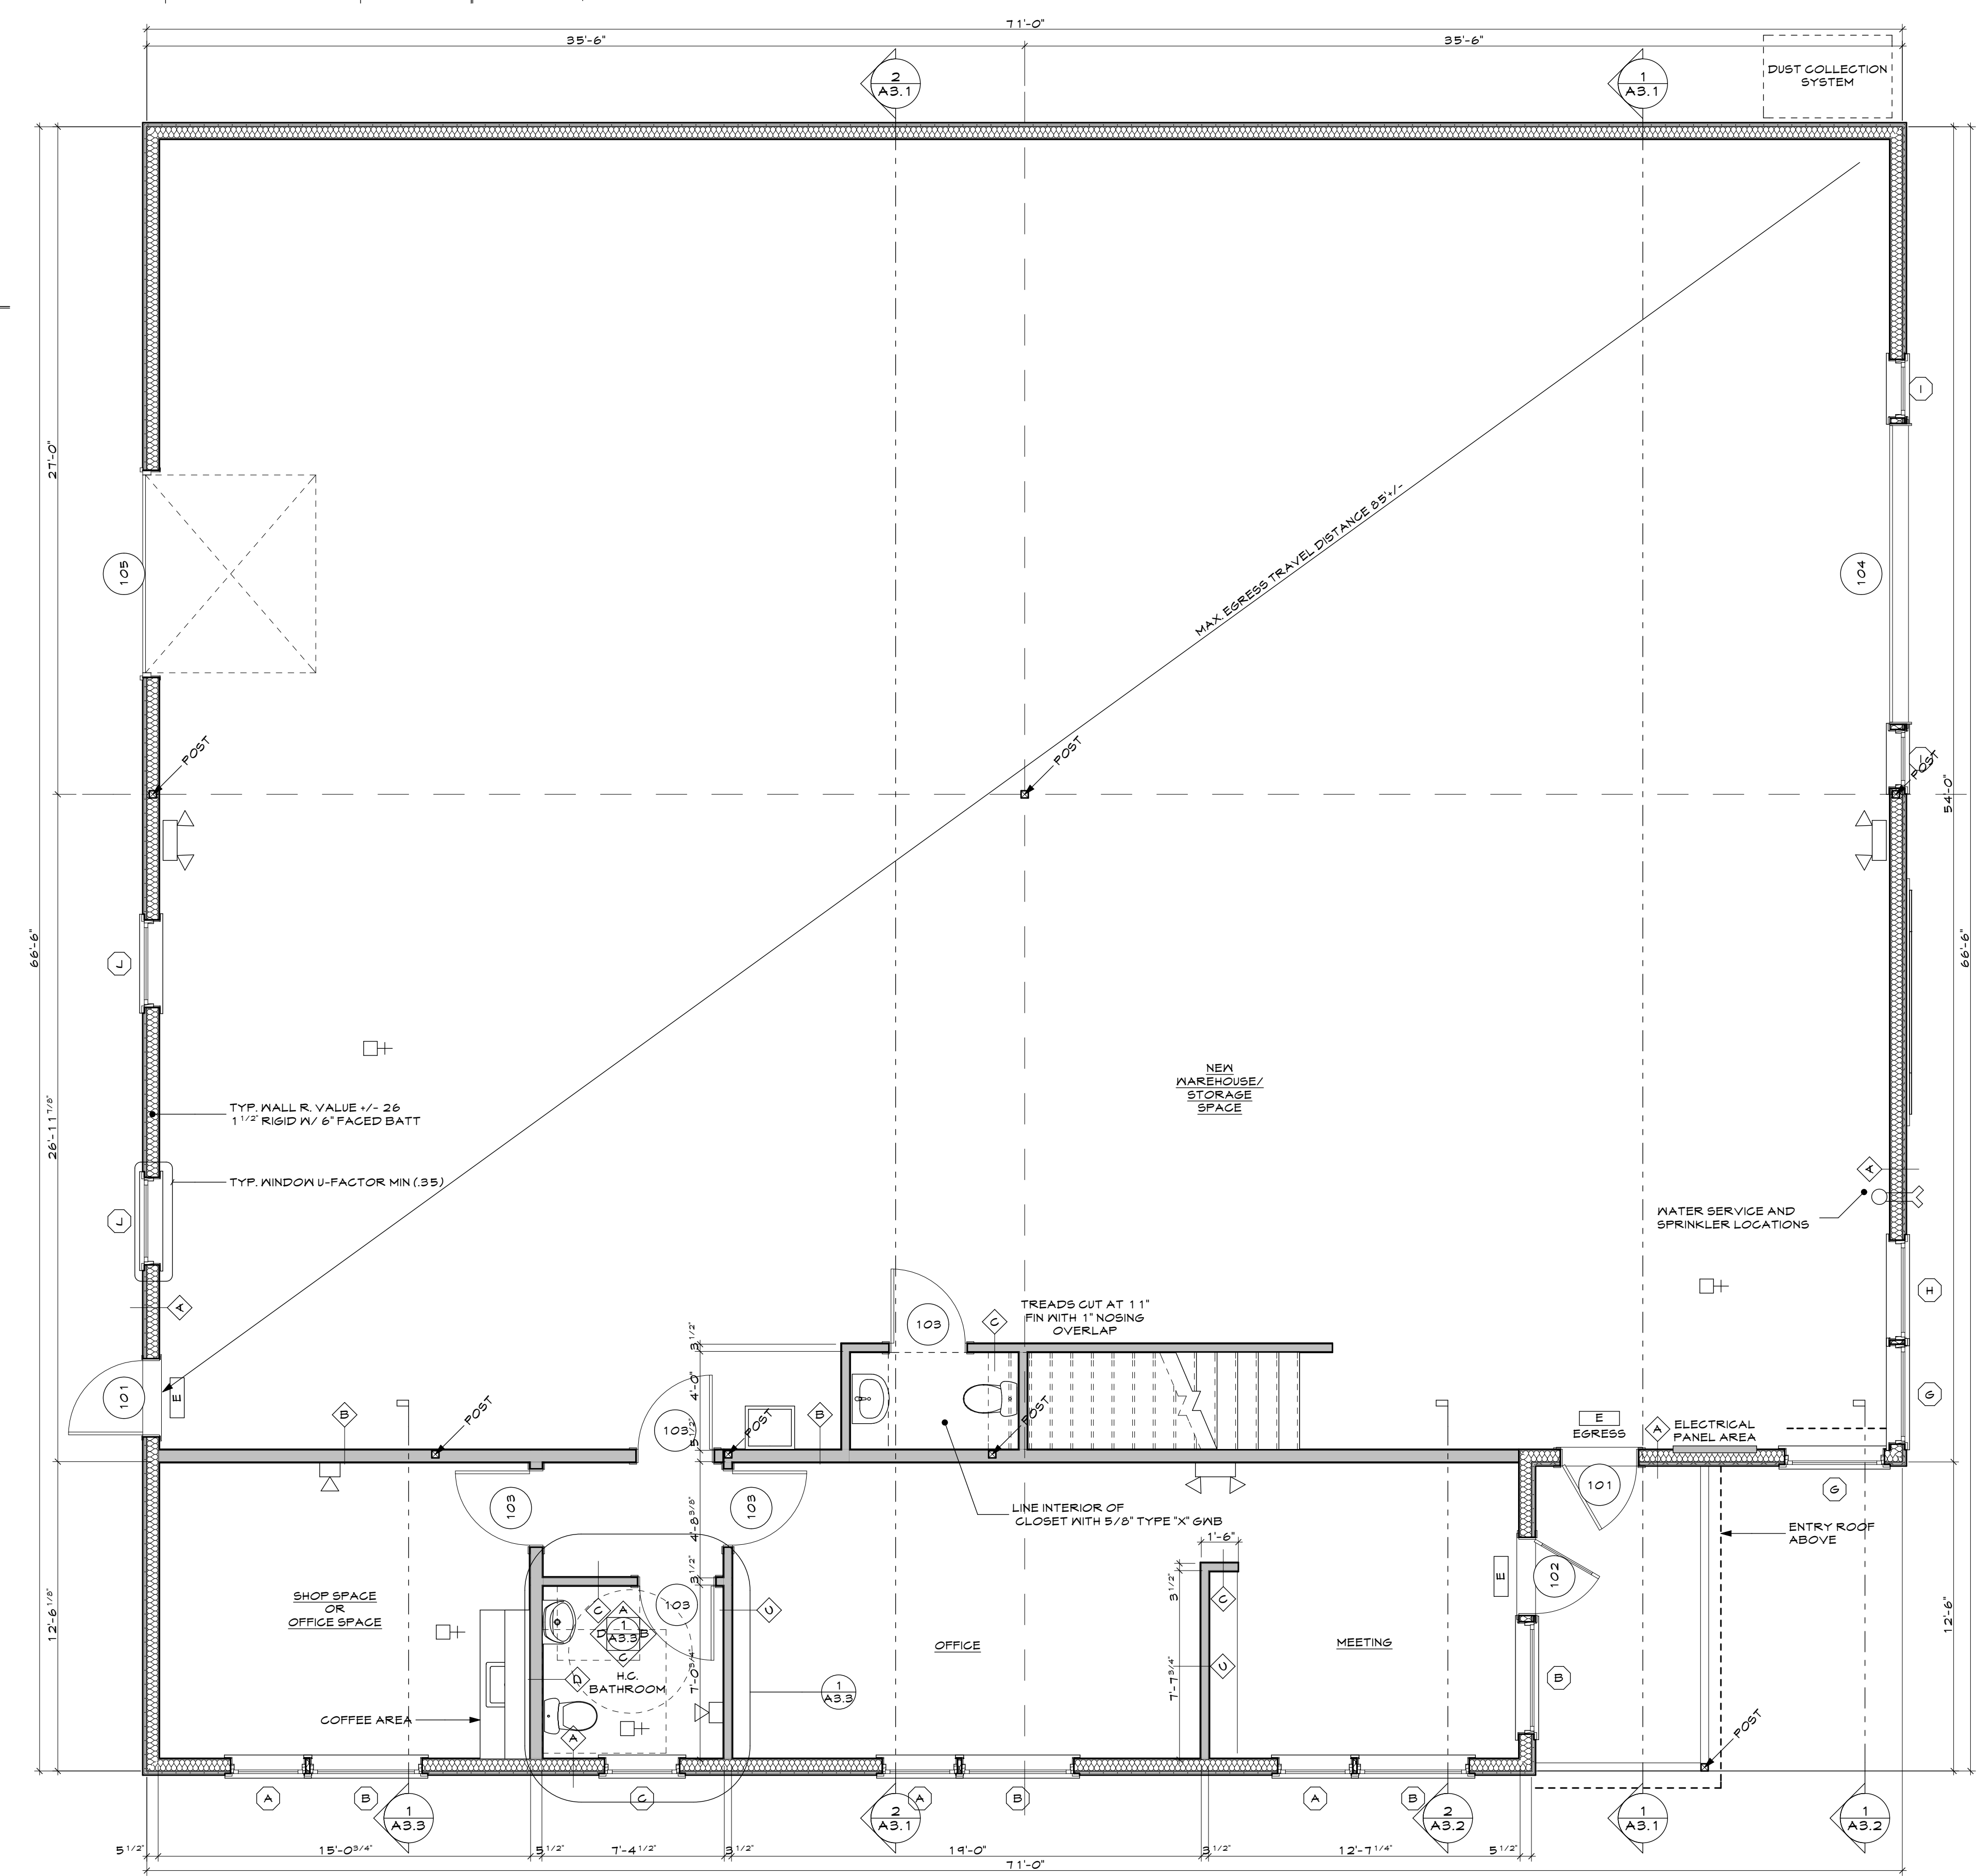


1 FIRST FLOOR PLAN
SCALE: 1/4" = 1'-0"


PERMIT SET 10/27/14

THIS DRAWING IS AN INSTRUMENT OF SERVICE AND SHALL REMAIN THE PROPERTY OF WHIPPLE CALLENDER ARCHITECTS. IT SHALL NOT BE USED FOR ANY OTHER PURPOSE THAT FOR WHICH IT IS SPECIFICALLY FURNISHED.

PAPI AND ROMANO BUILDERS
828 RIVERSIDE ST.
PORTLAND, MAINE

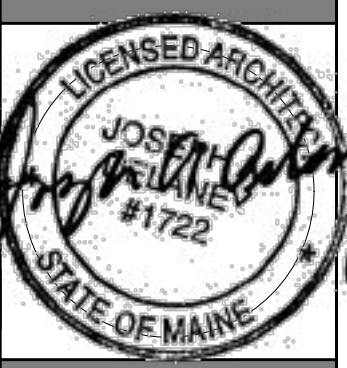

WHIPPLE - CALLENDER ARCHITECTS

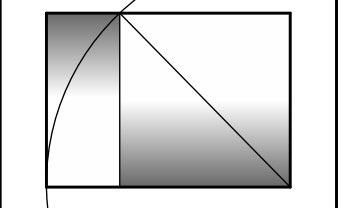

P.O. BOX 1126
PORTLAND, ME 04101
P 207.775.2646
F 207.775.9631
www.whipplecallender.com

MARK	DATE	DESCRIPTION

DATE: 10.22.14
CHECKED BY: JAD.
DRAWN BY: JAD
JOB: ROM-14
SHEET TITLE: GROUND FLOOR PLAN

A1.2