


DESCRIPTION	DATE	MARK


DATE: 10.22.14  
 CHECKED BY: JAD.  
 DRAWN BY: JAD  
 JOB: ROM-14  
 SHEET TITLE:

EXTERIOR ELEVATIONS


**A2.1**

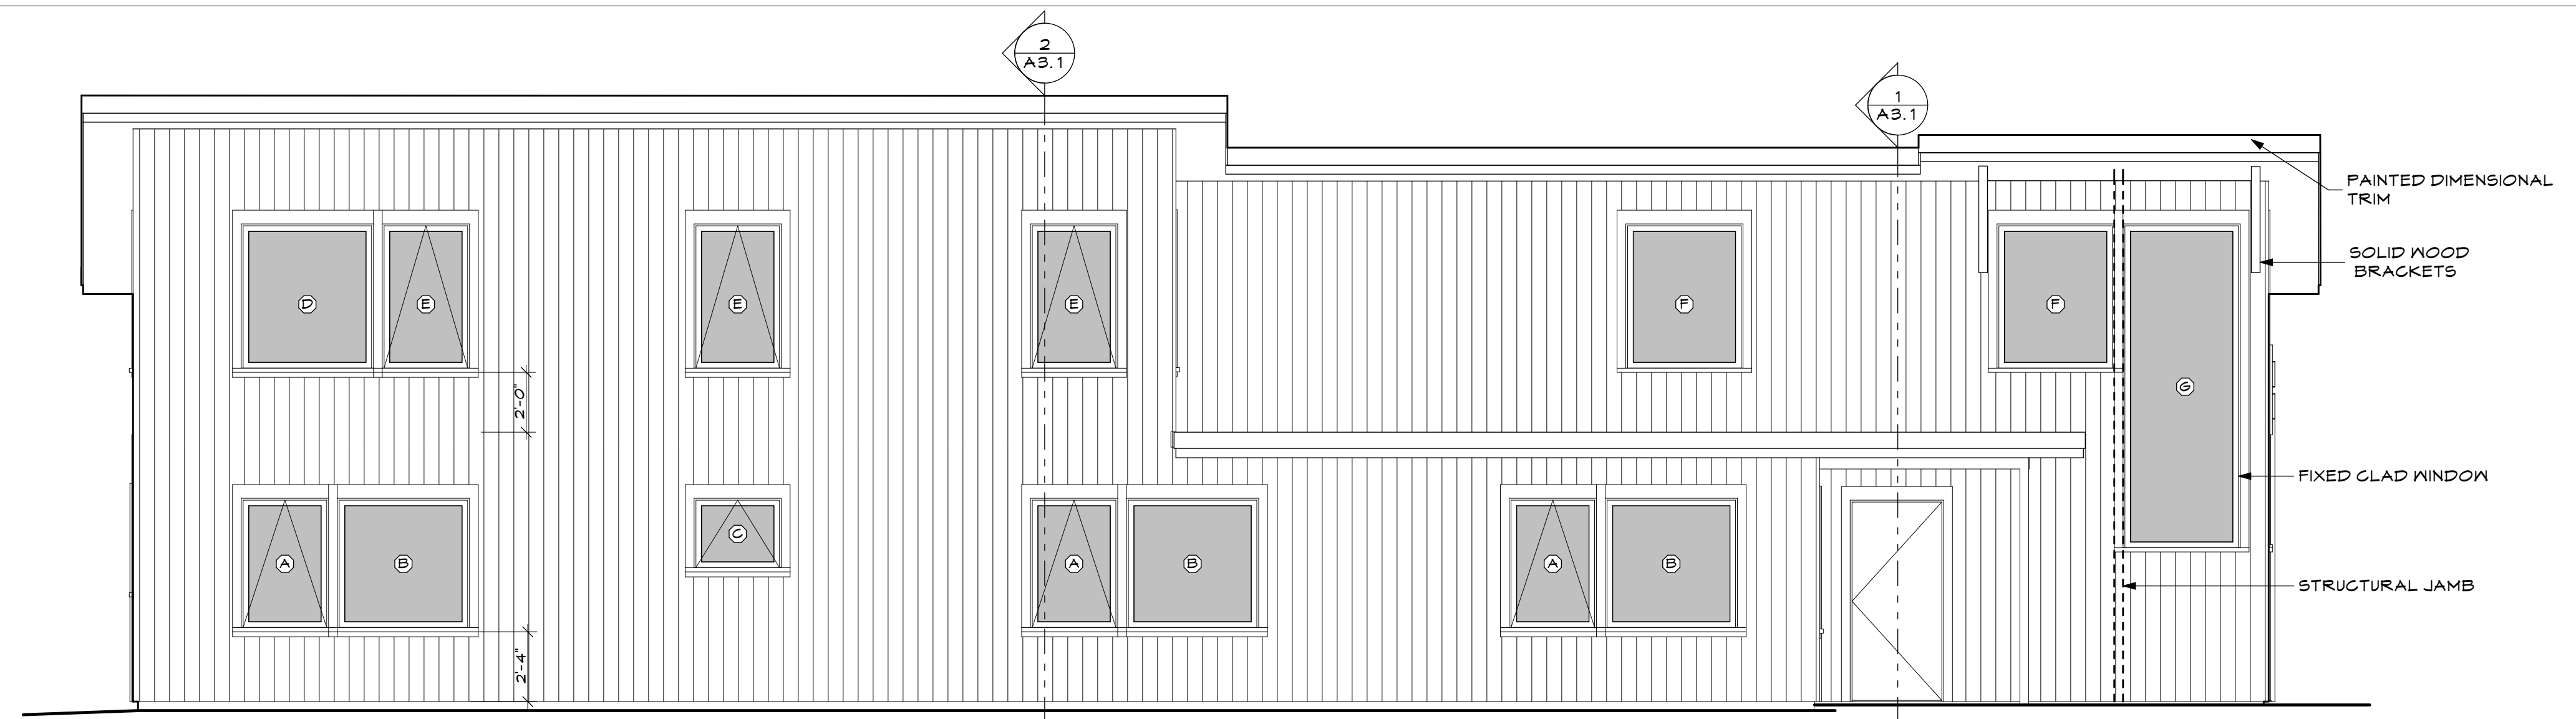

**WEST ELEVATION**  
 SCALE: 1/4" = 1'-0"

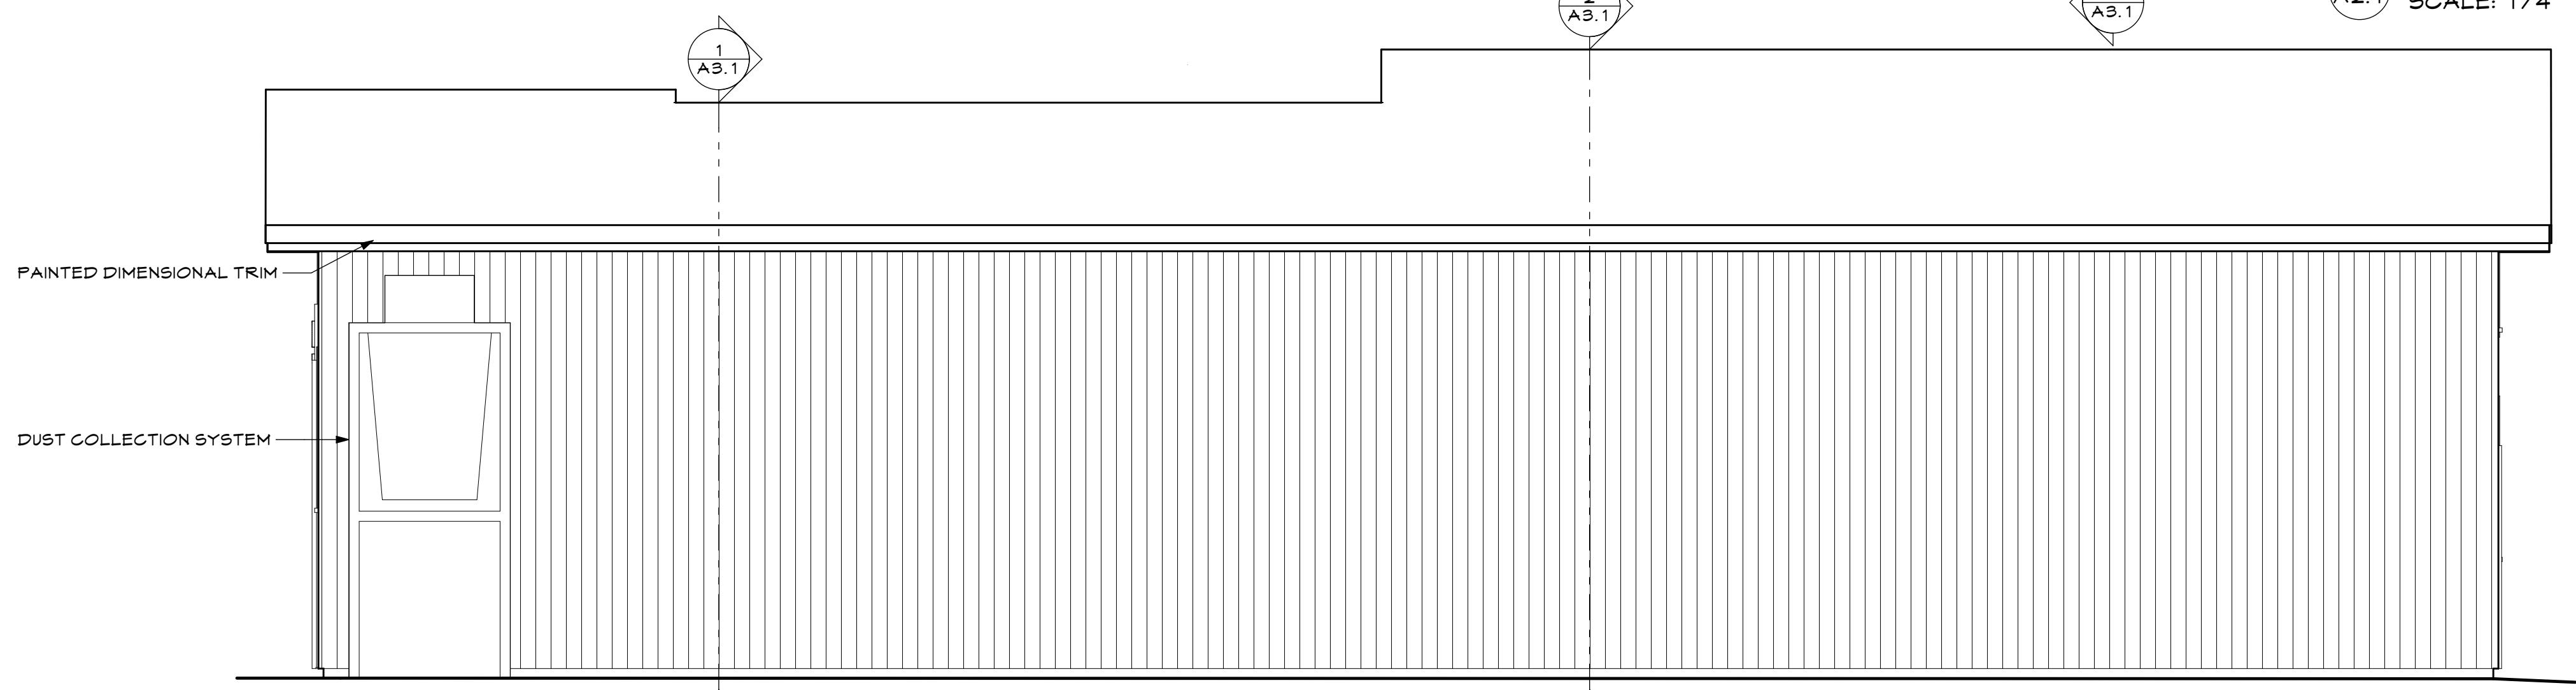


**EAST ELEVATION**  
 SCALE: 1/4" = 1'-0"

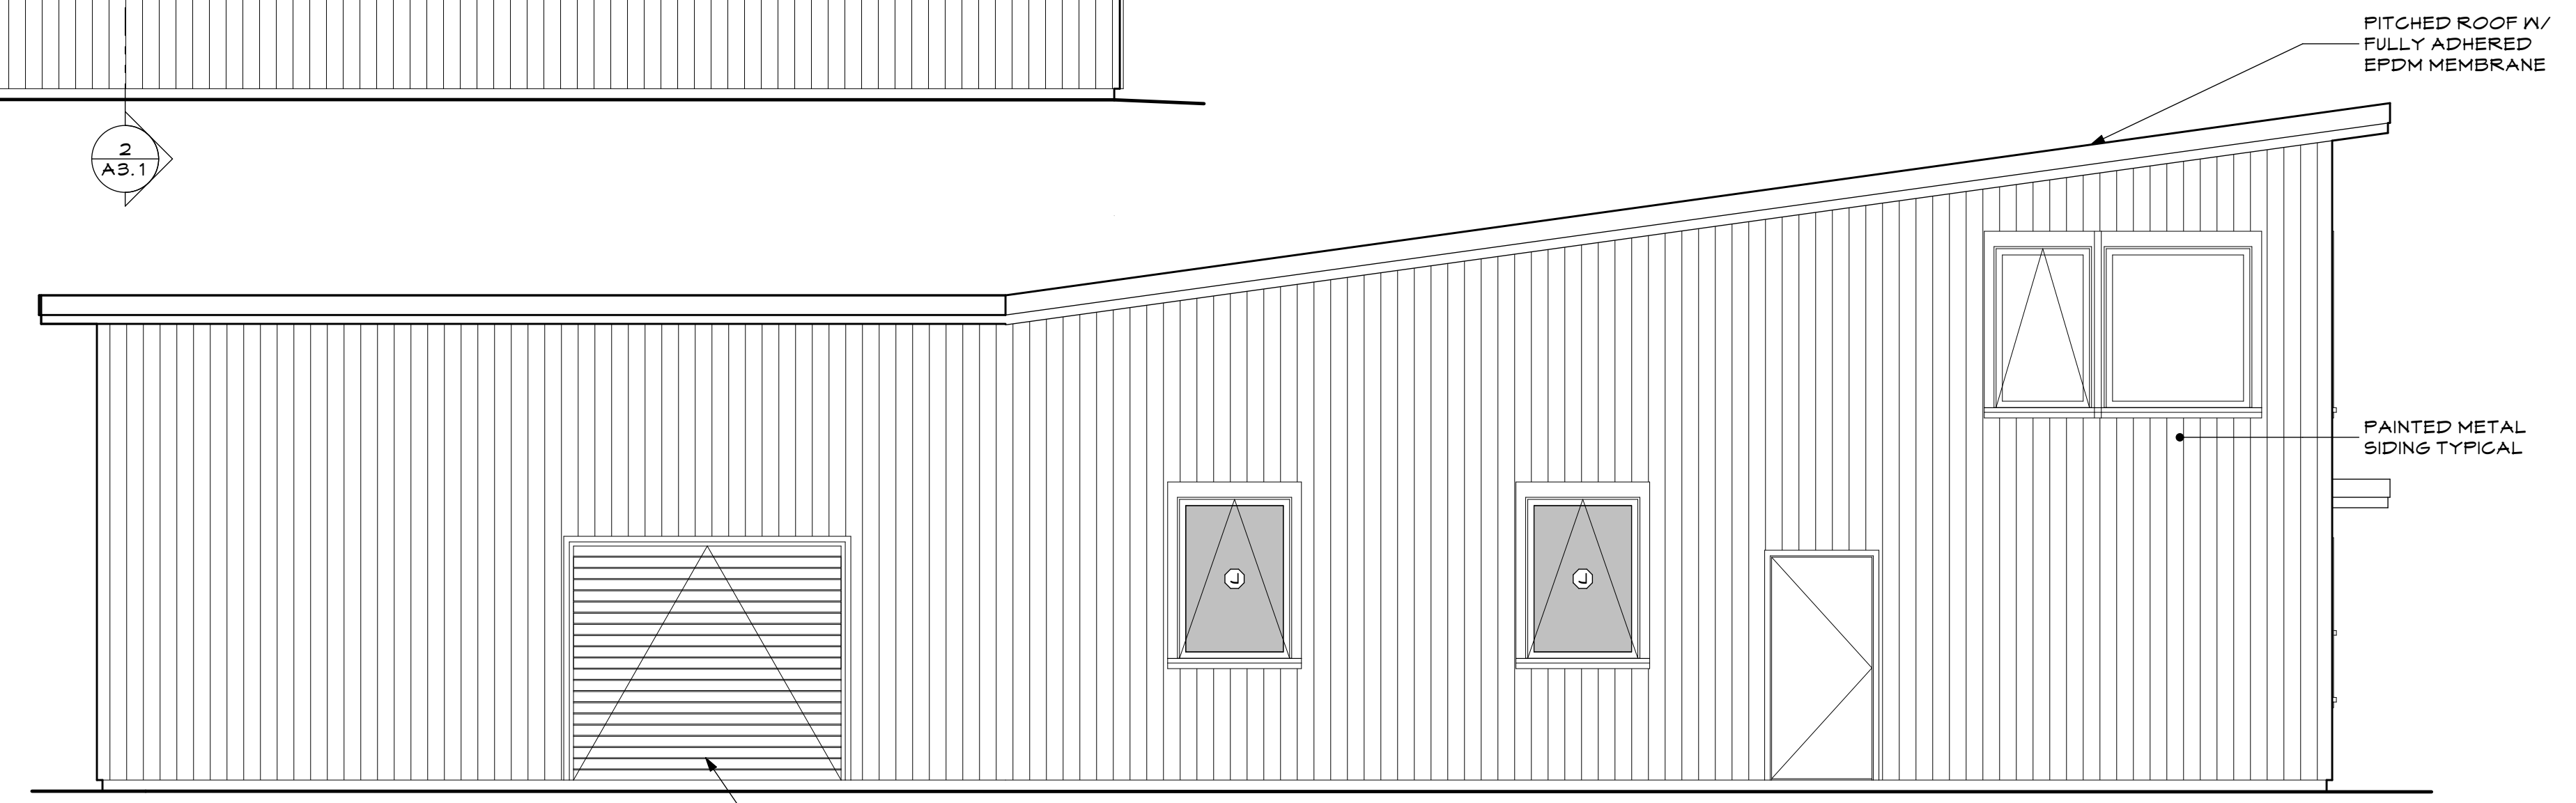

**NORTH ELEVATION**  
 SCALE: 1/4" = 1'-0"

WINDOW SCHEDULE- 2009 IECC CODE COMPLIANT U-35 MIN ENERGY STAR WINDOWS

ID	QUANTITY	MANUFACTURER	MODEL	TYPE	UNIT SIZE		NOTES
					WIDTH	HEIGHT	
A	3			AWNING	3'	4'-6"	
B	4			FIXED	4'-6"	4'-6"	(1) TEMP. SEE ELEVATION FOR LOCATION
C	1			AWNING	3'	2'-6"	
D	4			FIXED	4'-6"	5'	
E	4			AWNING	3'	5'	
F	2			FIXED	4'	5'	
G	2			FIXED	4'	11'	
H	1			FIXED	4'	6'-6"	
I	2			FIXED	2'-4"	5'	TEMP.
J	2			AWNING	3'-6"	5'	

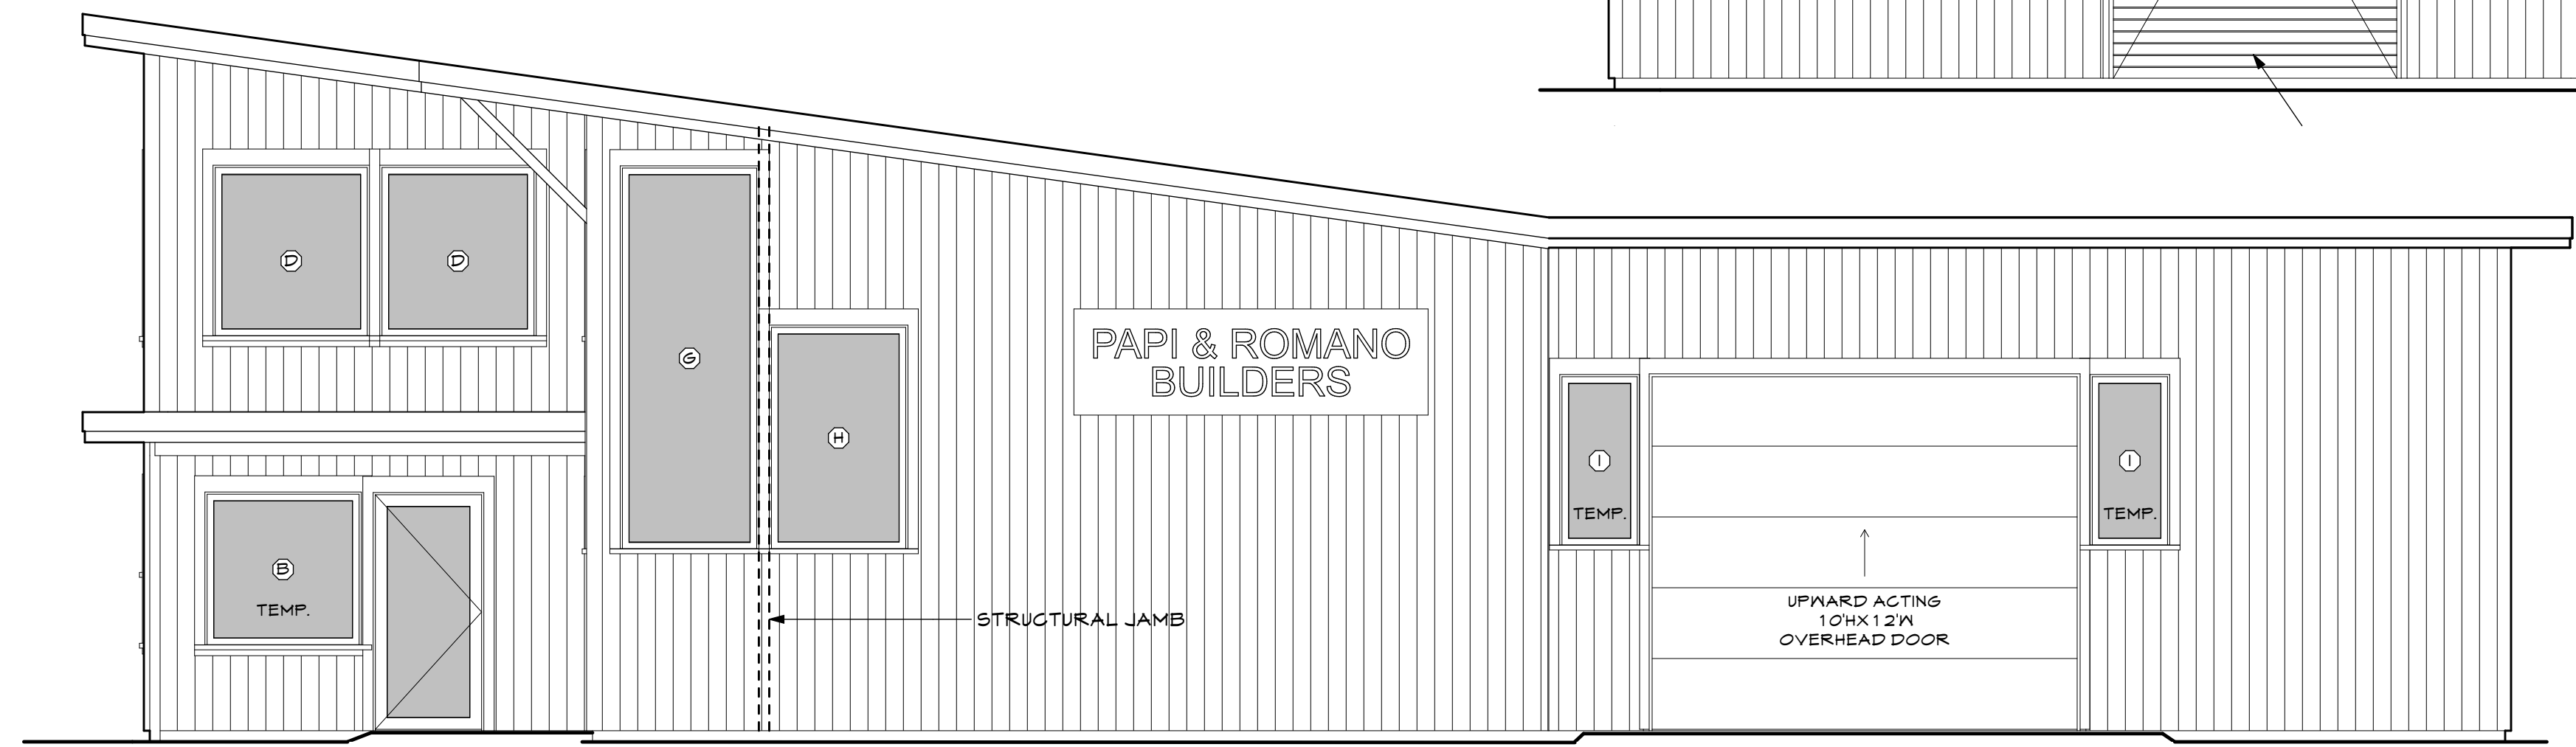

**SOUTH ELEVATION**  
 SCALE: 1/4" = 1'-0"

PERMIT SET 10/27/14

THIS DRAWING IS AN INSTRUMENT OF SERVICE AND SHALL REMAIN THE PROPERTY OF WHIPPLE CALLENDER ARCHITECTS. IT SHALL NOT BE USED FOR ANY OTHER PURPOSE THAT FOR WHICH IT IS SPECIFICALLY FURNISHED.