




1 LAV. INTERIOR ELEVATION
SCALE: 1/2" = 1'-0"

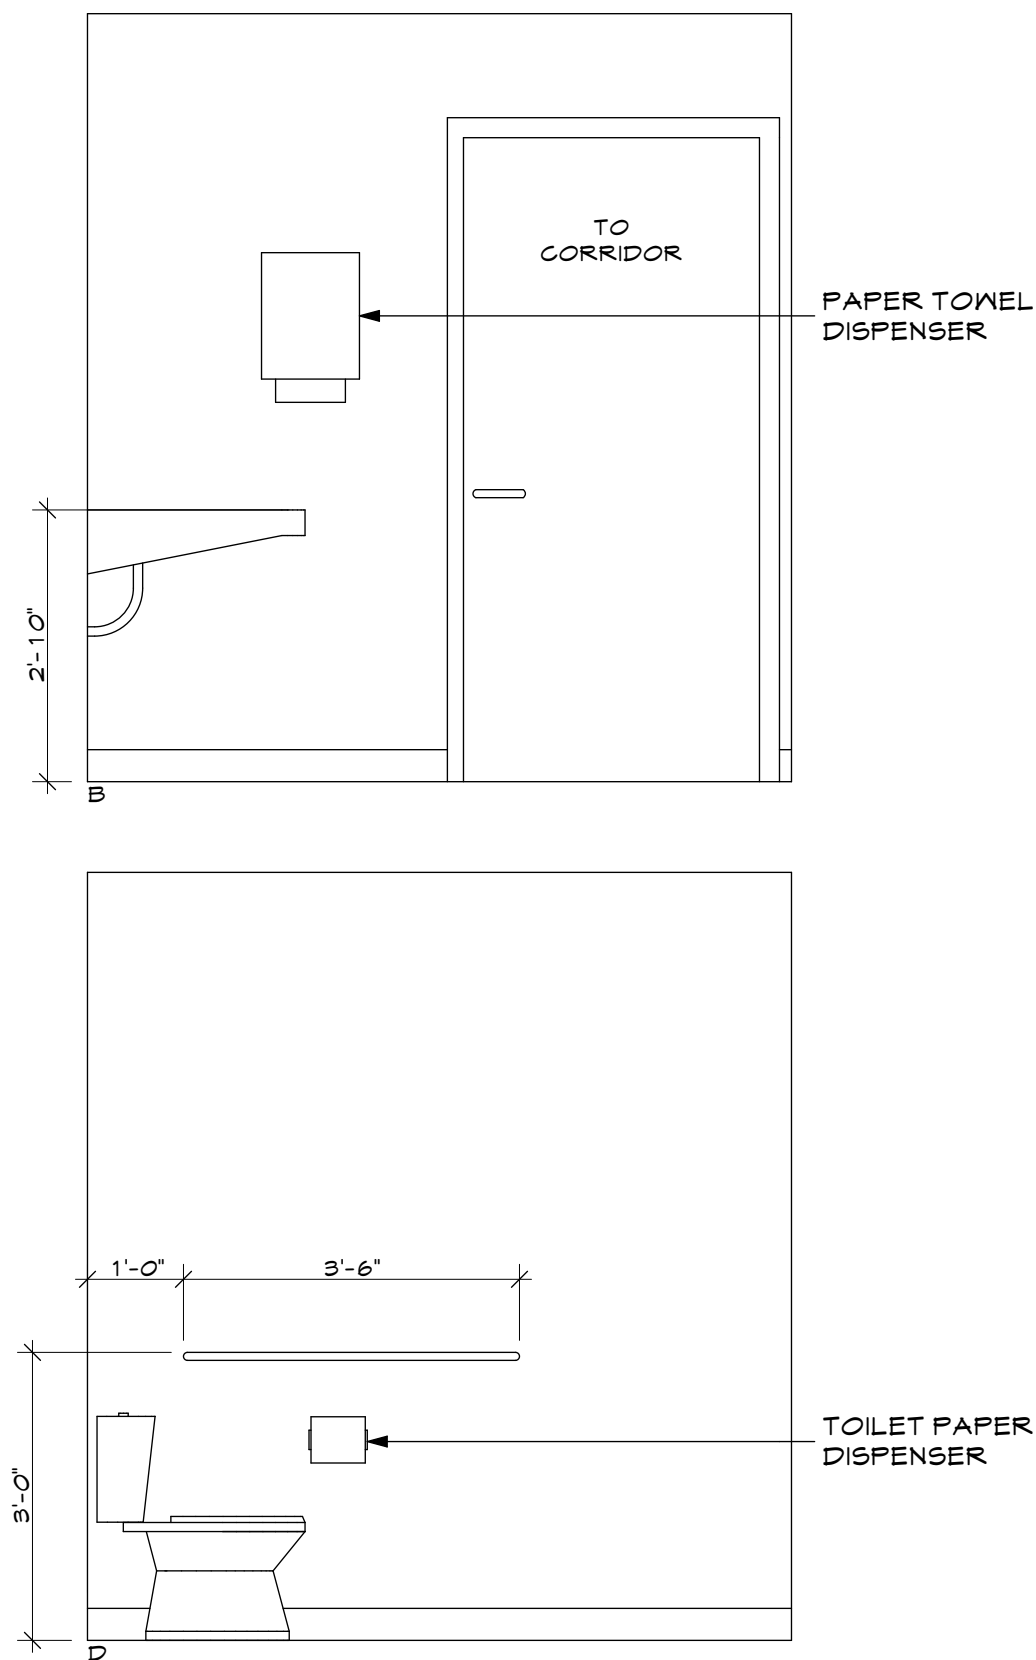

2 ROOF PIPE PENETRATION
SCALE: 3" = 1'-0"

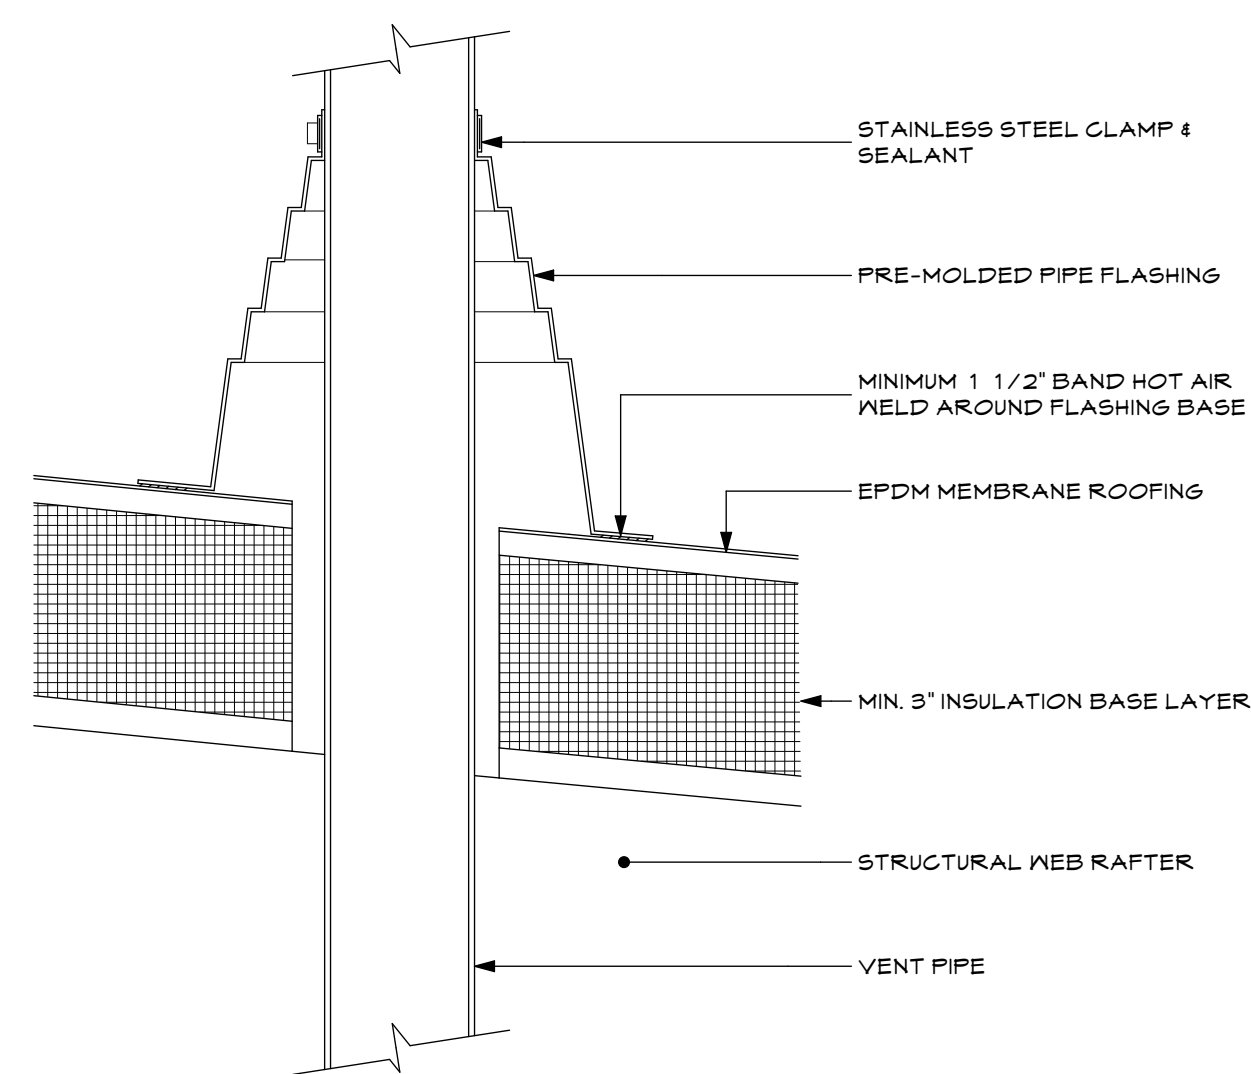


2 ROOF PIPE PENETRATION
SCALE: 3" = 1'-0"

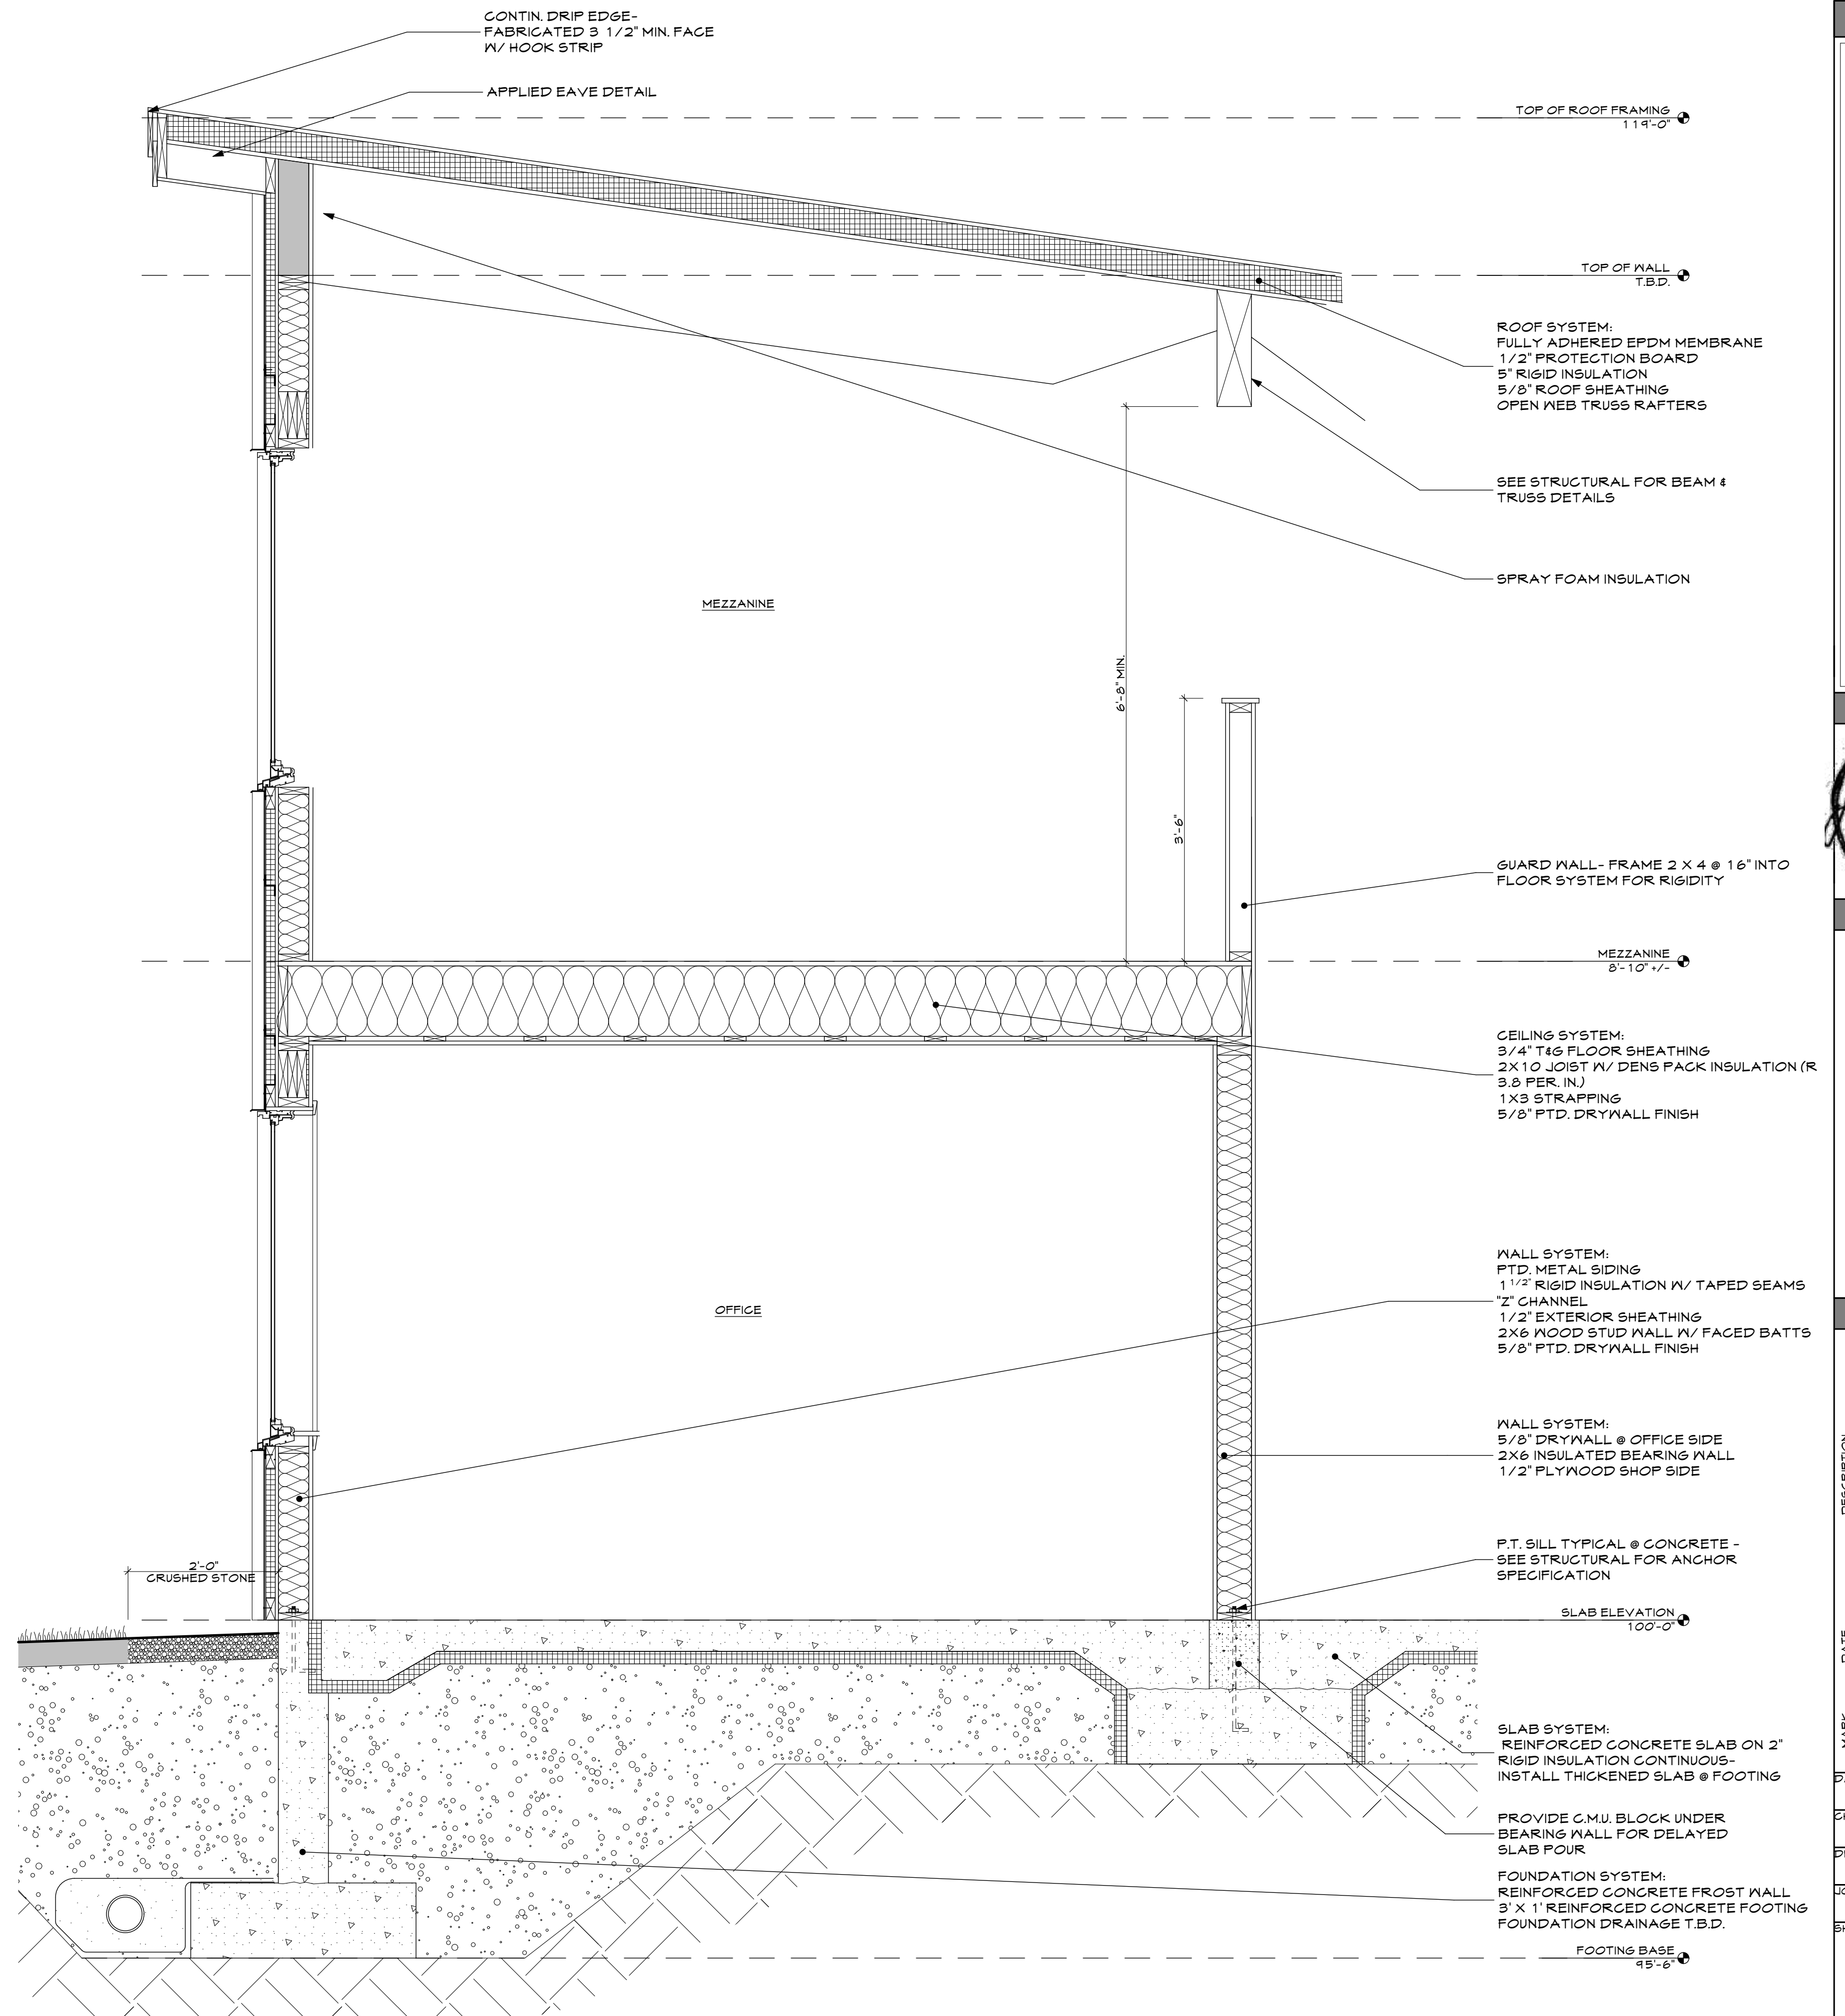


1 WALL SECTION C
SCALE: 3/4" = 1'-0"

3 ROOF DRAIN
SCALE: 3" = 1'-0"

PAPI AND ROMANO BUILDERS
 PORTLAND, MAINE
 828 RIVERSIDE ST.

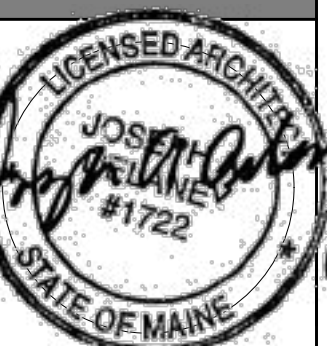

WHIPPLE - CALLENDER ARCHITECTS

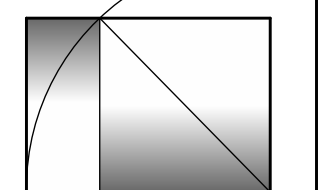

P.O. BOX 1126
 PORTLAND, ME 04101
 P 207.775.2646
 F 207.775.9631
 www.whipplecallender.com

DESCRIPTION	DATE	MARK

DATE: 10.22.14
 CHECKED BY: JAD.
 DRAWN BY: JAD
 JOB: ROM-14
 SHEET TITLE: WALL SECTIONS

A3.3

PERMIT SET 10/27/14

THIS DRAWING IS AN INSTRUMENT OF SERVICE AND SHALL REMAIN THE PROPERTY OF WHIPPLE CALLENDER ARCHITECTS. IT SHALL NOT BE USED FOR ANY OTHER PURPOSE THAT FOR WHICH IT IS SPECIFICALLY FURNISHED.