


NOTE: EXISTING BUILDING IS SPRINKLED AND SYSTEM WILL BE UPGRADED TO ACCOMMODATE NEW STORAGE AREA

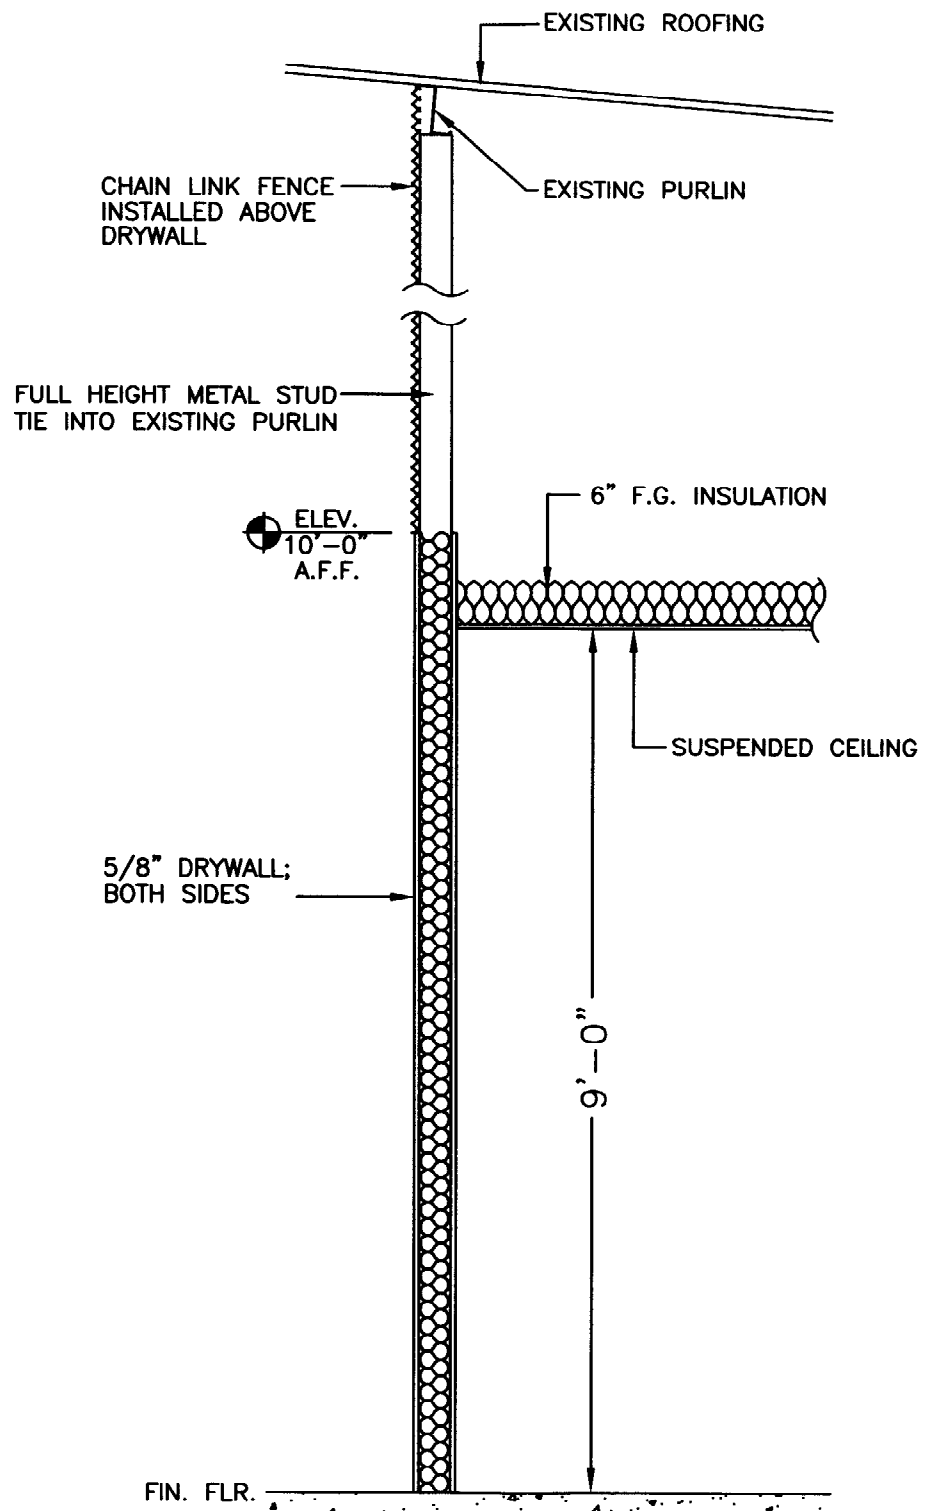

AS SHOWN

NOV. 20, 2003

M.T.P.


**PATCO**  
CONSTRUCTION, INC.

1283 MAIN STREET SANFORD, ME 04073  
TEL: (207)324-6574 FAX: (207)324-1843  
WWW.PATCO-CONSTRUCTION.COM

Copyright © 2003 Patco Construction, Inc. All Rights Reserved.

NEW ENGLAND LIFE CARE

FLOOR PLAN / DETAILS

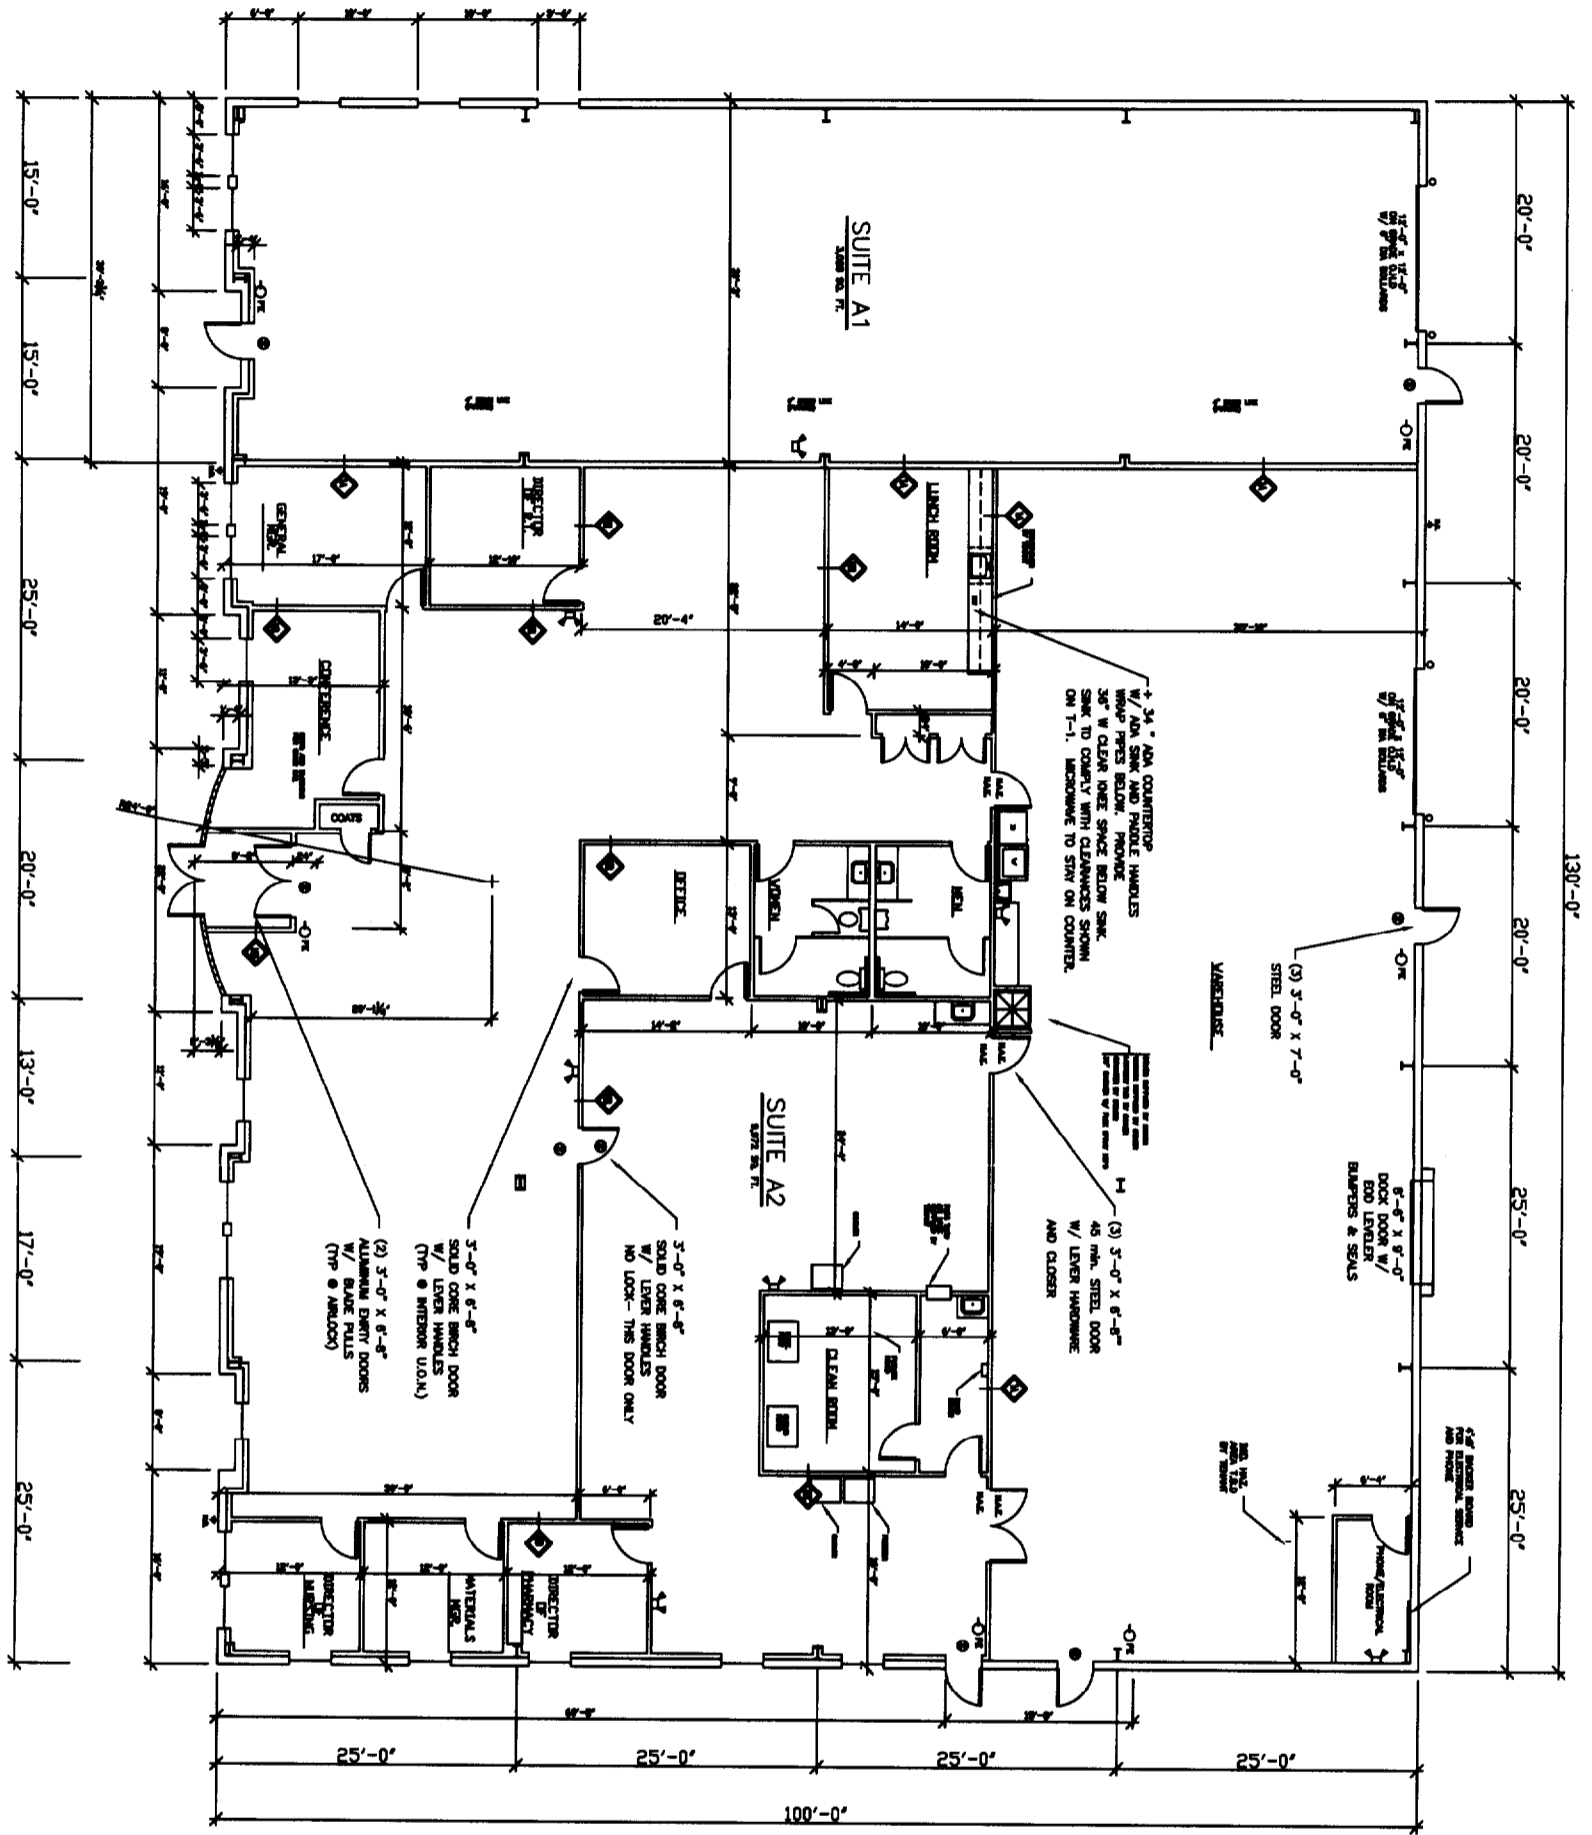

EXISTING FLOOR PLAN  
SCALE: 1/16" = 1'-0"

NEW ENGLAND LIFE CARE

EXISTING FLOOR PLAN



**PATCO**  
CONSTRUCTION, INC.

1293 MAIN STREET SANFORD, ME 04073  
TEL: (207)324-5574 FAX: (207)324-1643  
www.patco-construction.com

Copyright © 2003 Patco Construction, Inc. All Rights Reserved.

SCALE: AS SHOWN

DATE: NOV. 20, 2003

DRAWN BY: M.T.P.

REV.#