



20 First Floor Notation Plan

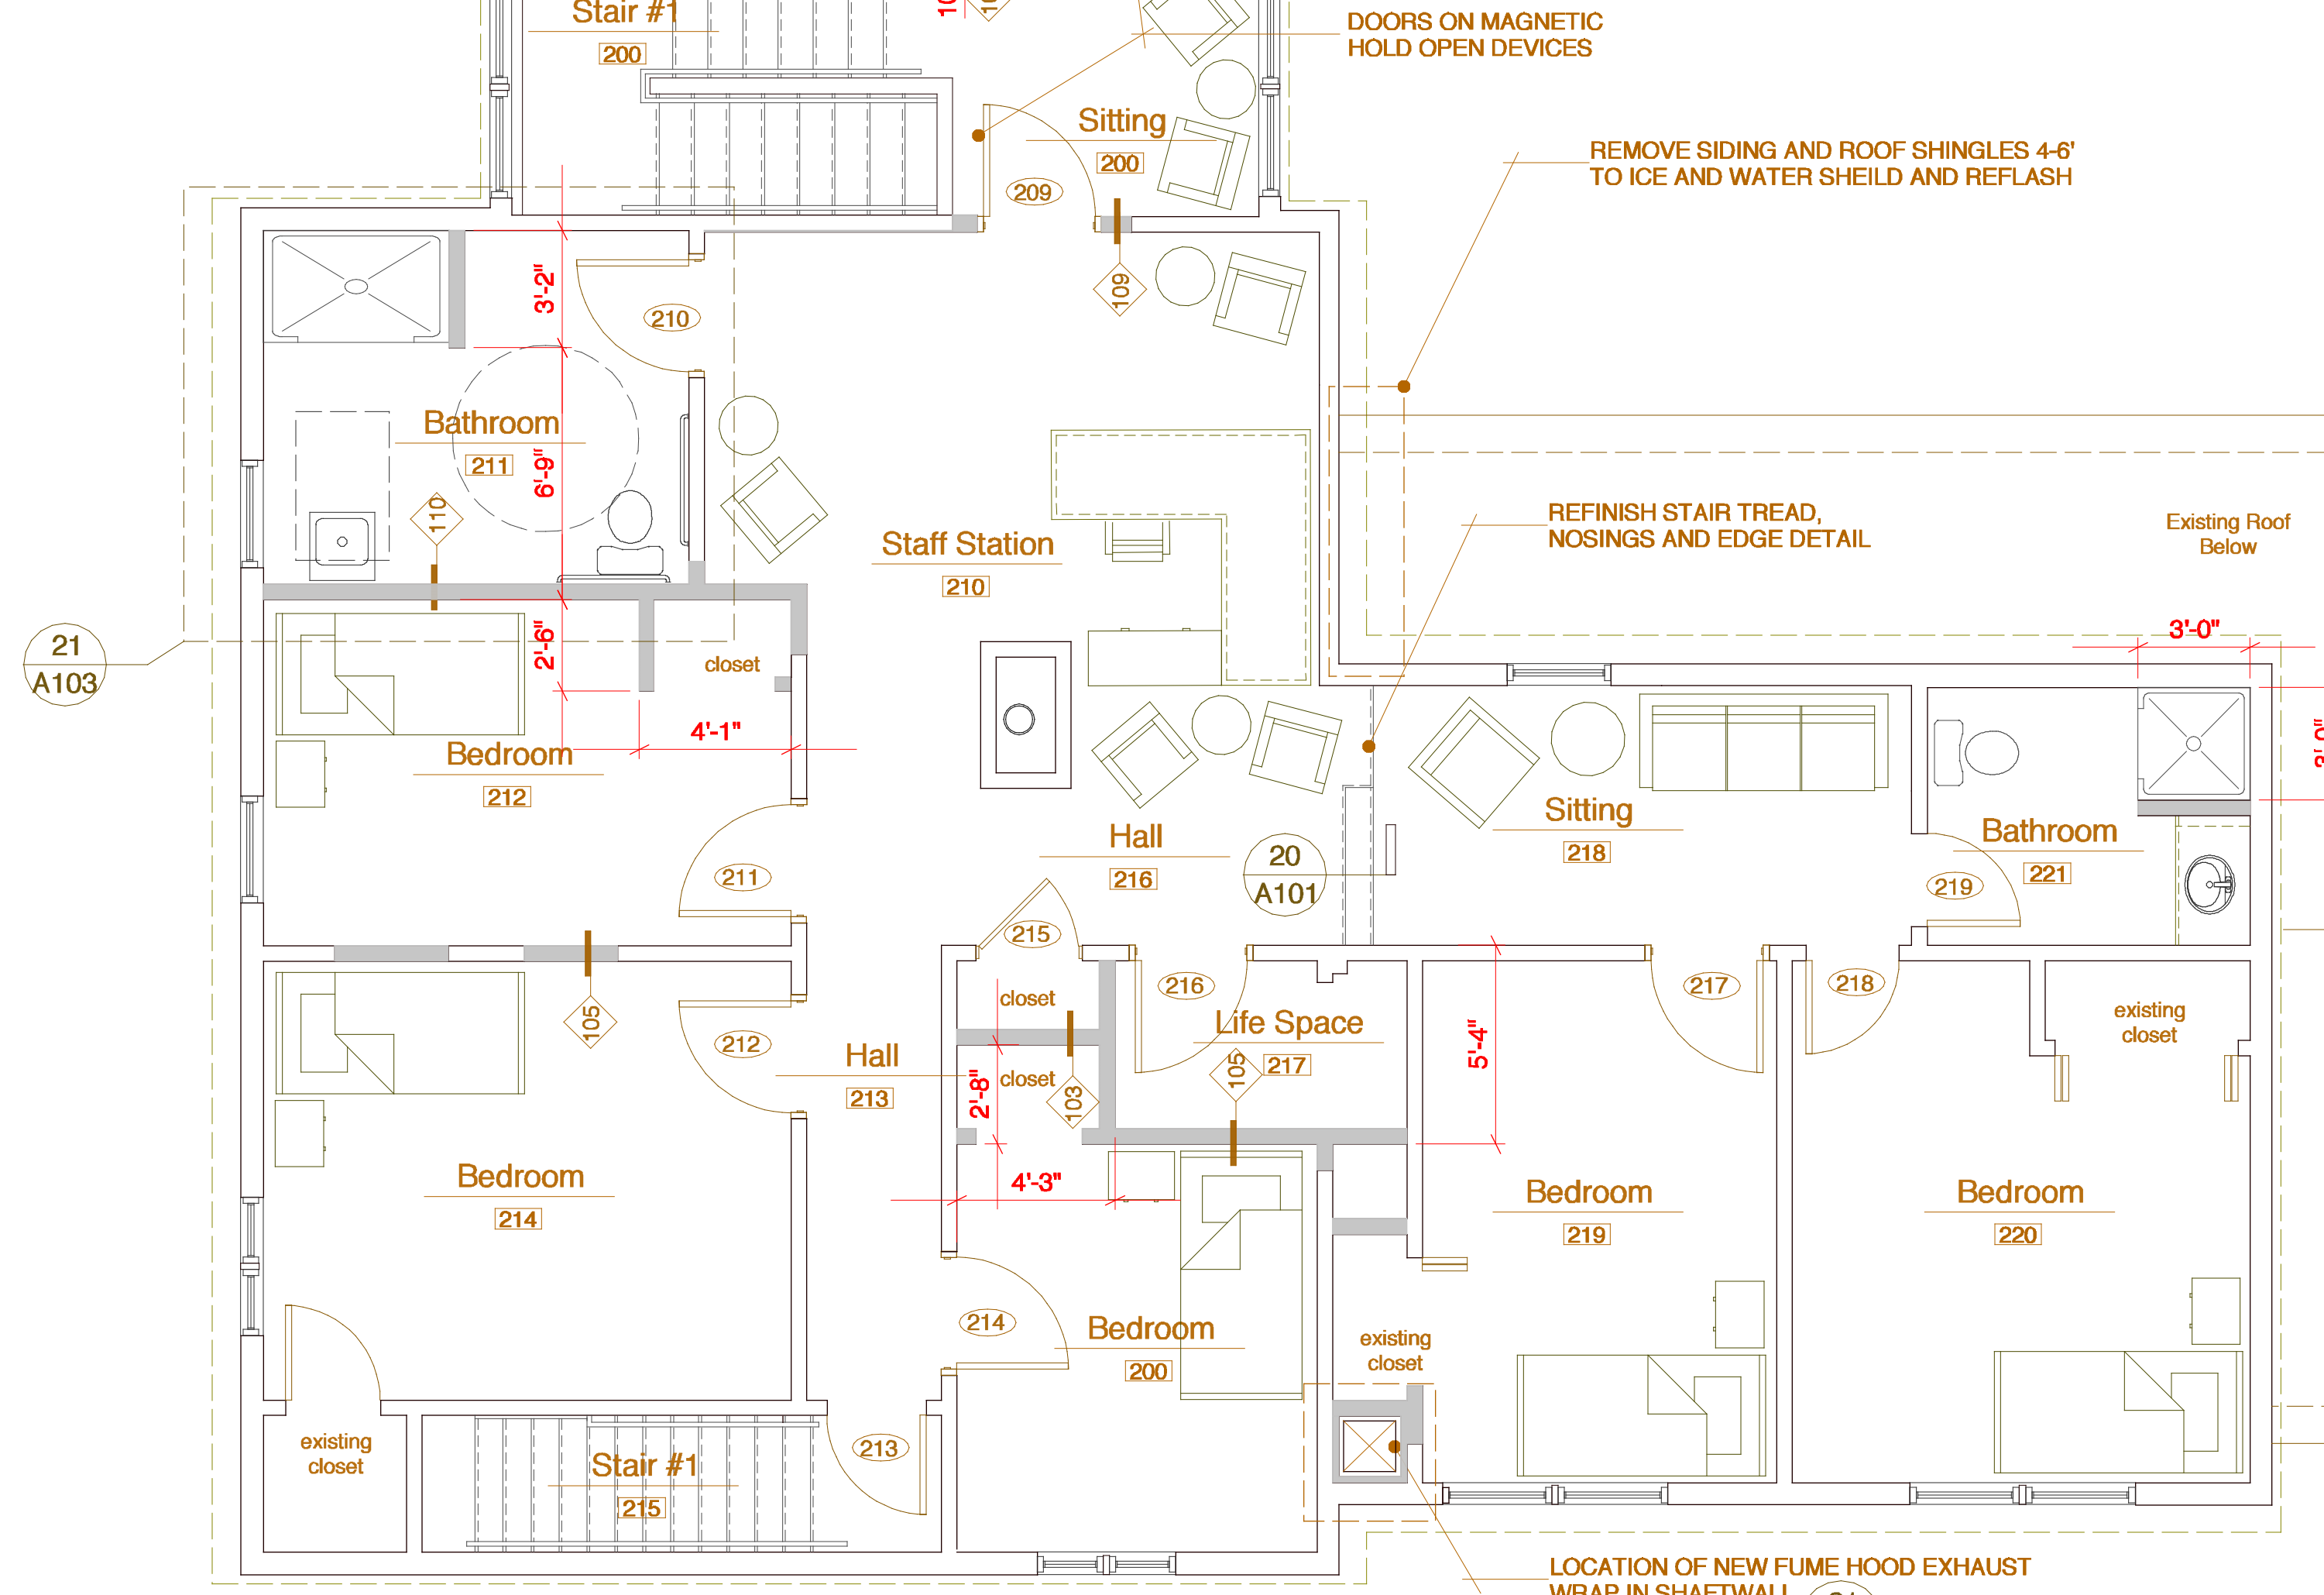

10 Second Floor Plan


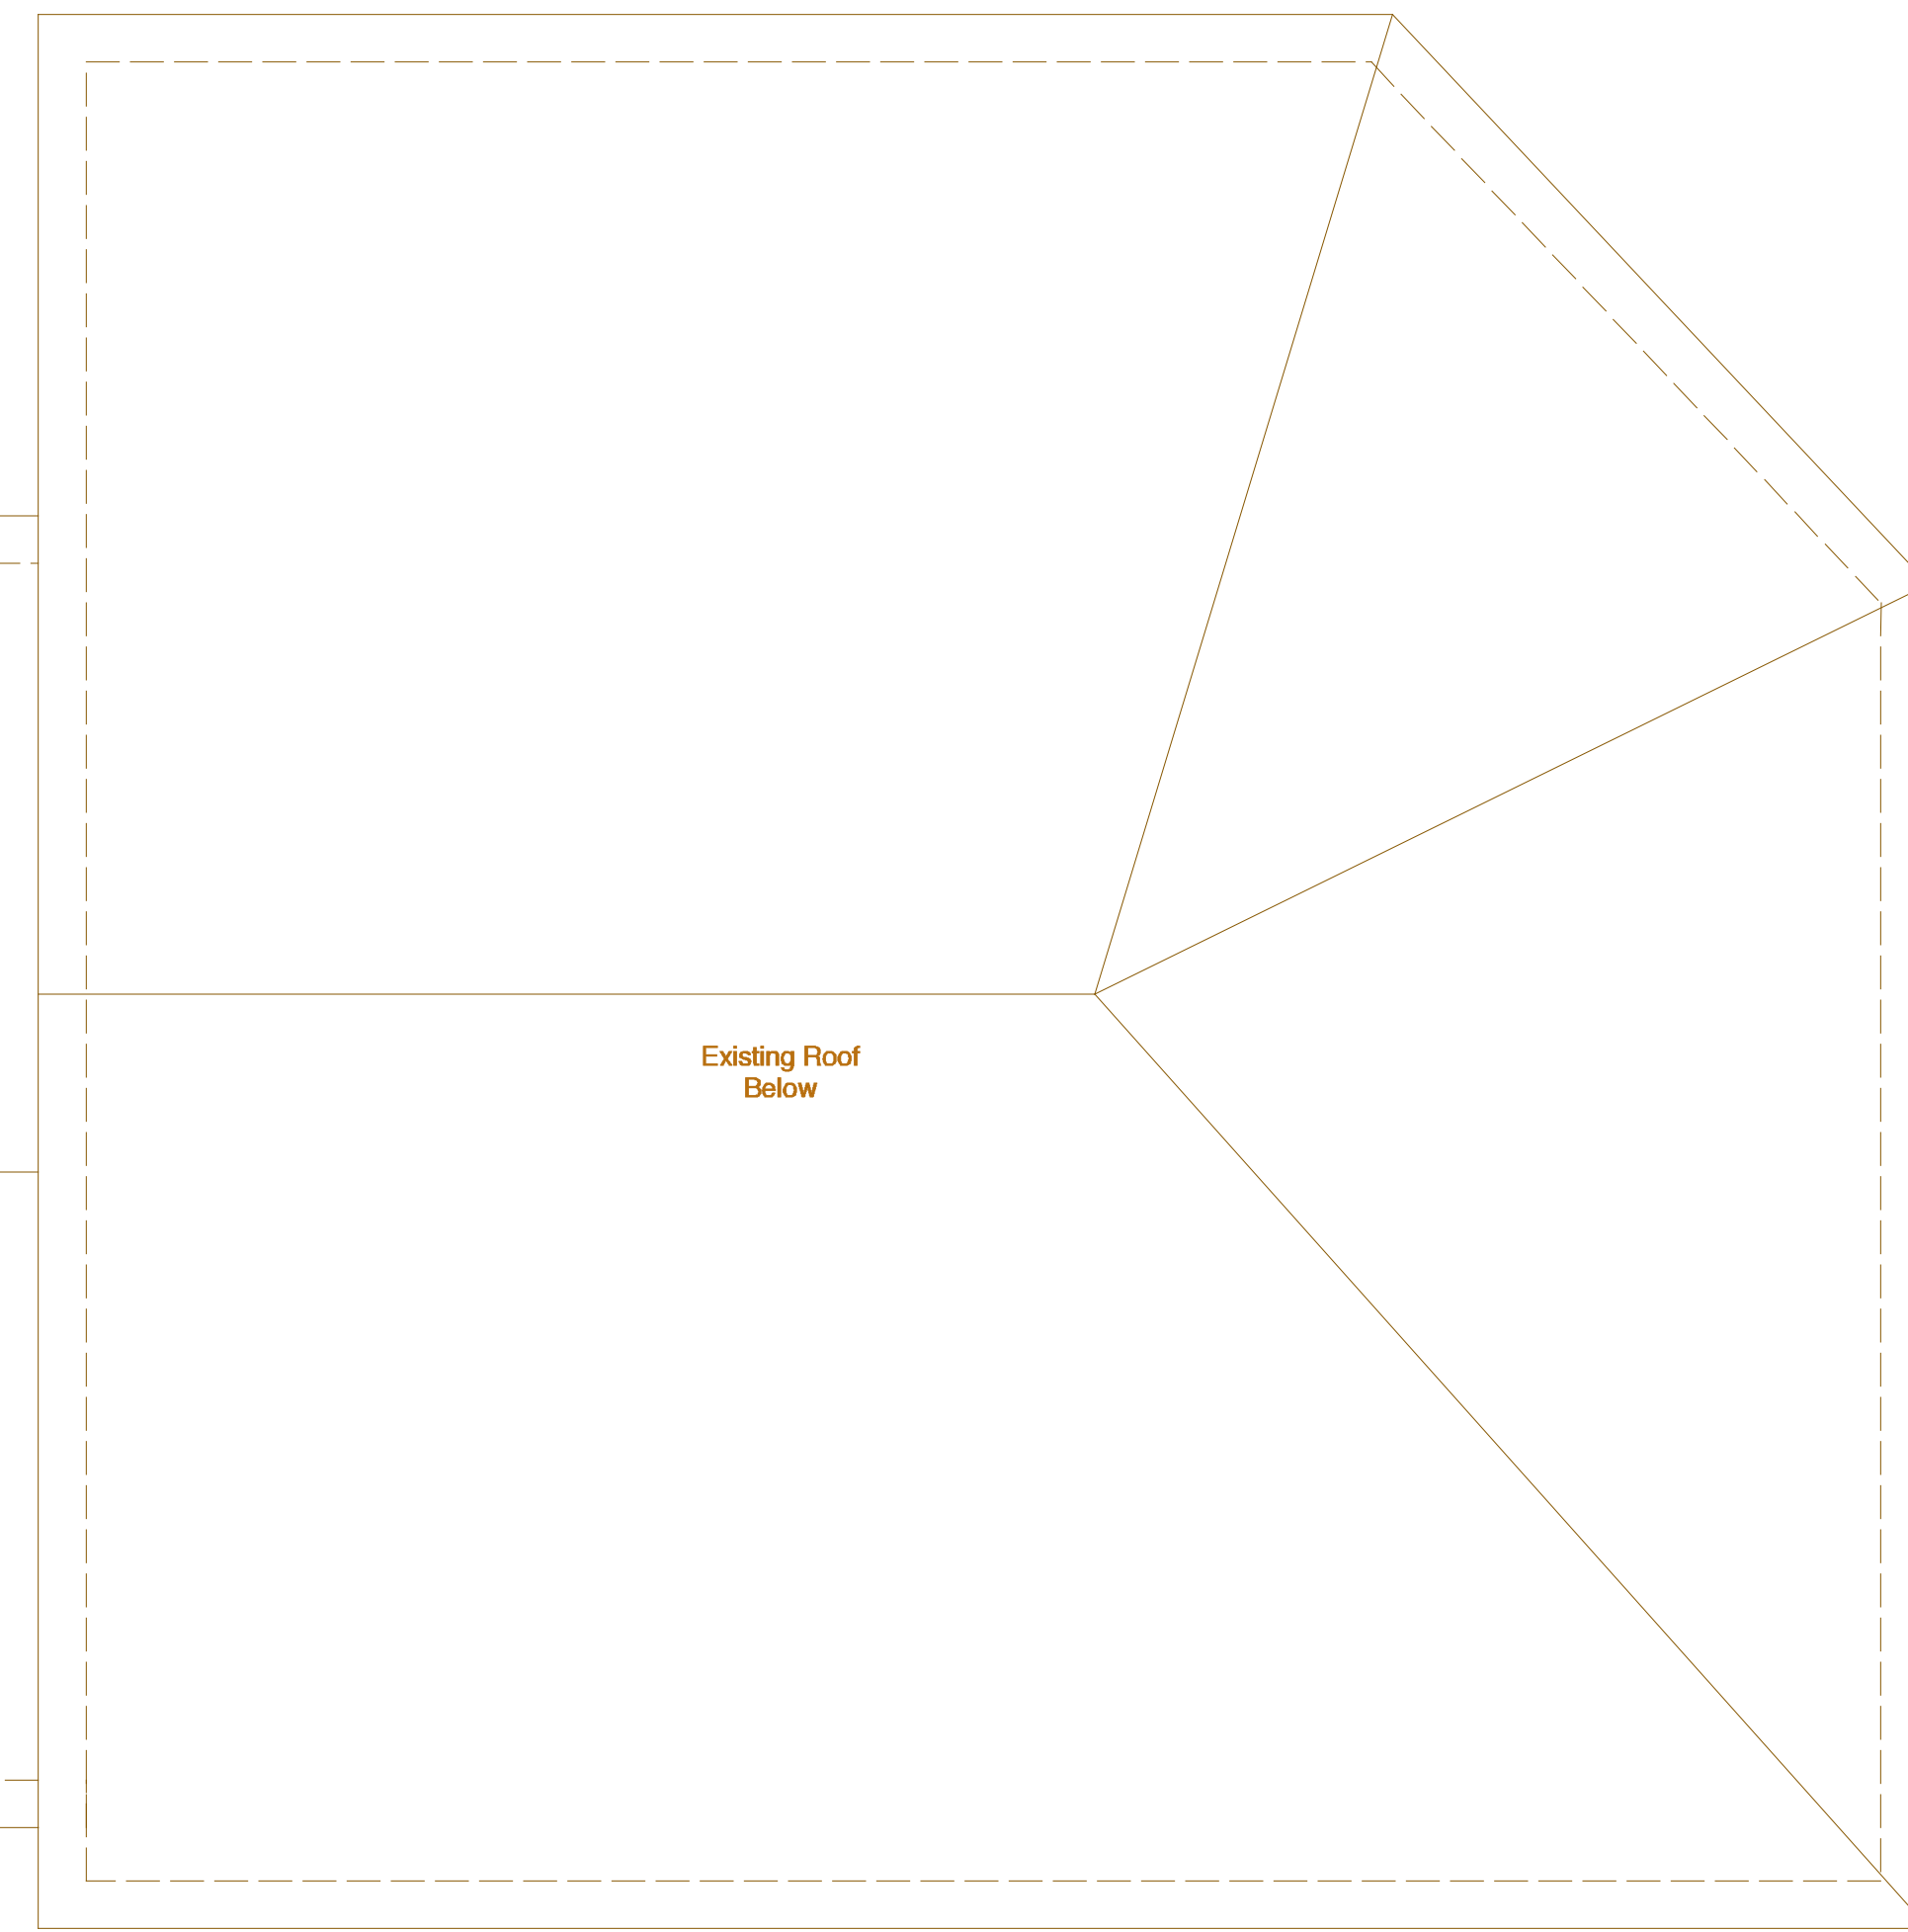


date	none

Revisions	NONE

project name
Spurwink Services Kaufman House Renovation

project location
899 Riverside Street
Portland, Maine

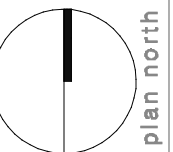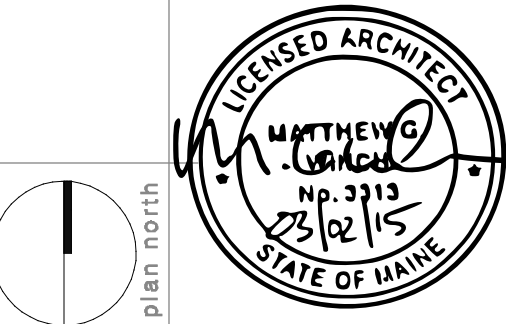

date	March 2, 2015
scale	1/4" = 1'-0"
project #	2014-011
drawing title	Second Floor Plan A102
drawing number	A102