


20 Partial Ground Floor Plan

0 4 12 24

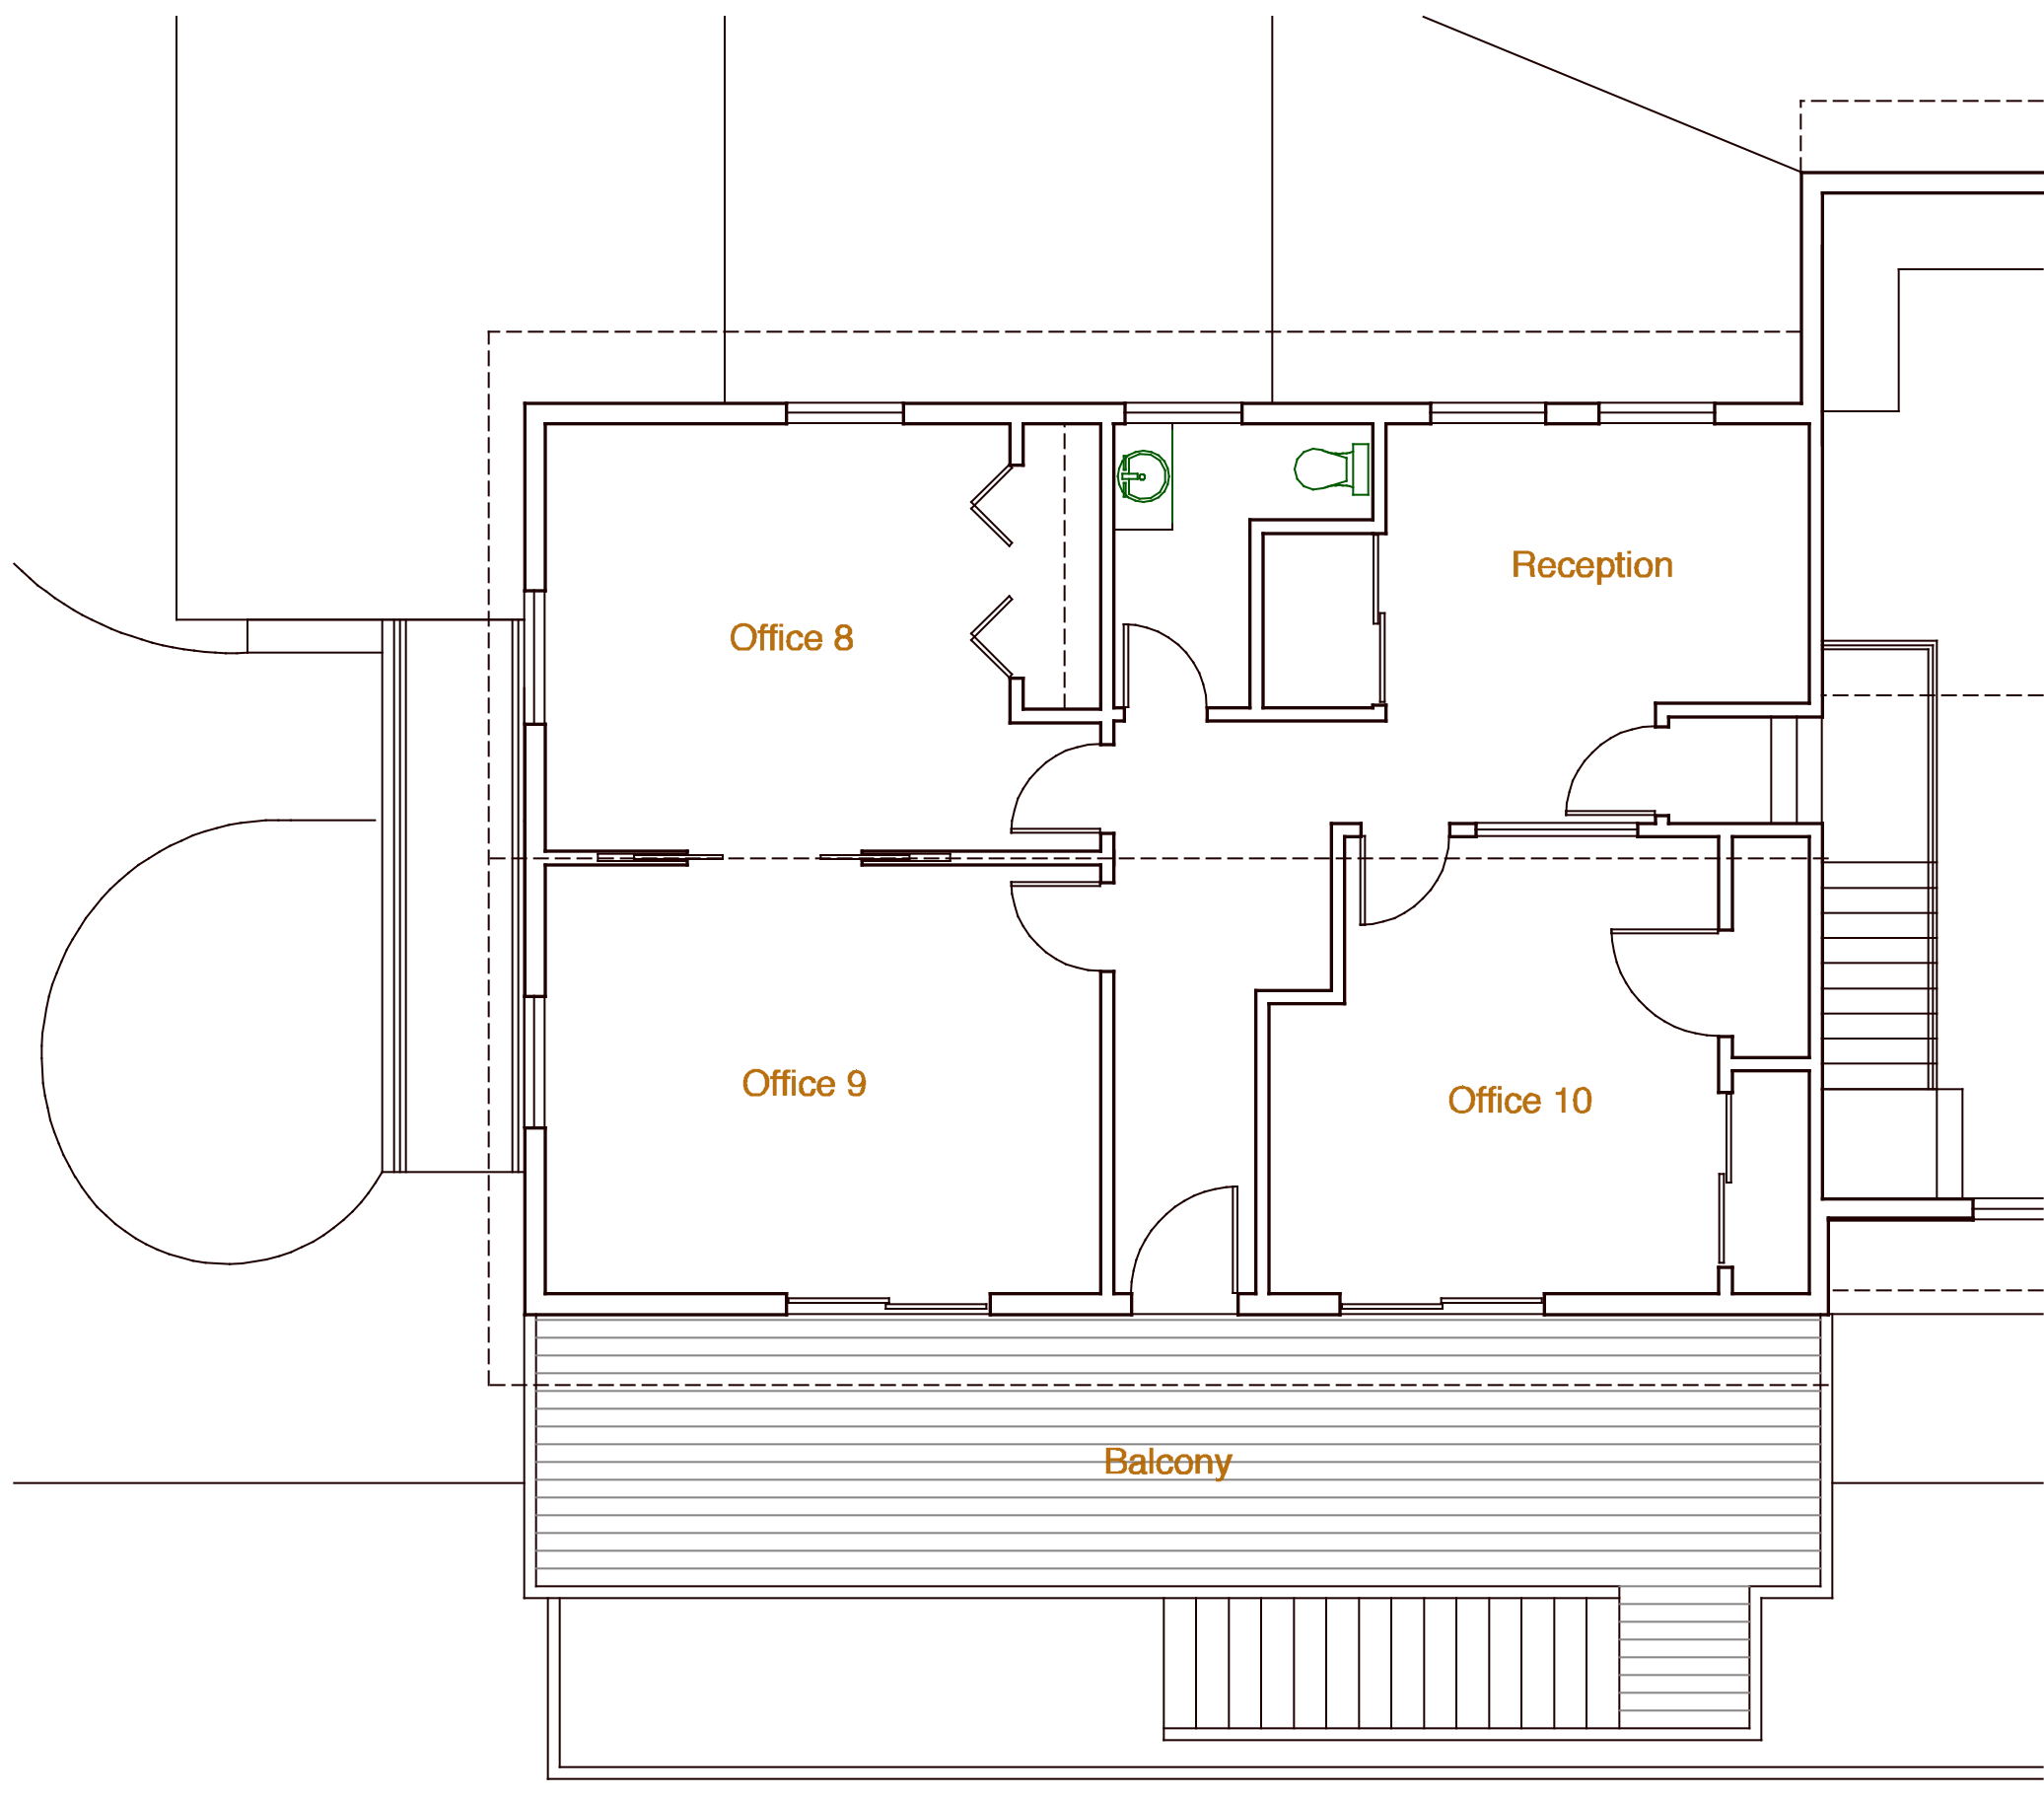

10 Partial Third Floor Plan

0 4 12 24

date
08/12/2010

Revisions
Issued for Building Permit

project name
Spurwink Services

project location
Smith House Renovation
899 Riverside St
Portland, Maine
45°17'58.77N 70°12'03.40"



date
August 15, 2016

scale
3/16" = 1'-0"

project #
2016-006

drawing title
Existing Ground & Third Floor Plan

drawing number
E101