


| date | revision |
|------------|----------------------------|
| 08/15/2010 | Issued for Building Permit |


project name **Spurwink Services**
 project location **Smith House Renovation**
 899 Riverside St
 Portland, Maine
 45°17'58.77N 70°12'03.40"




| | | | | |
|-----------------|--------------|-----------|--------------------------------|----------------|
| August 15, 2016 | 1/8" = 1'-0" | 2016-006 | Ground & Third Floor Code Plan | A001 |
| date | scale | project # | drawing title | drawing number |

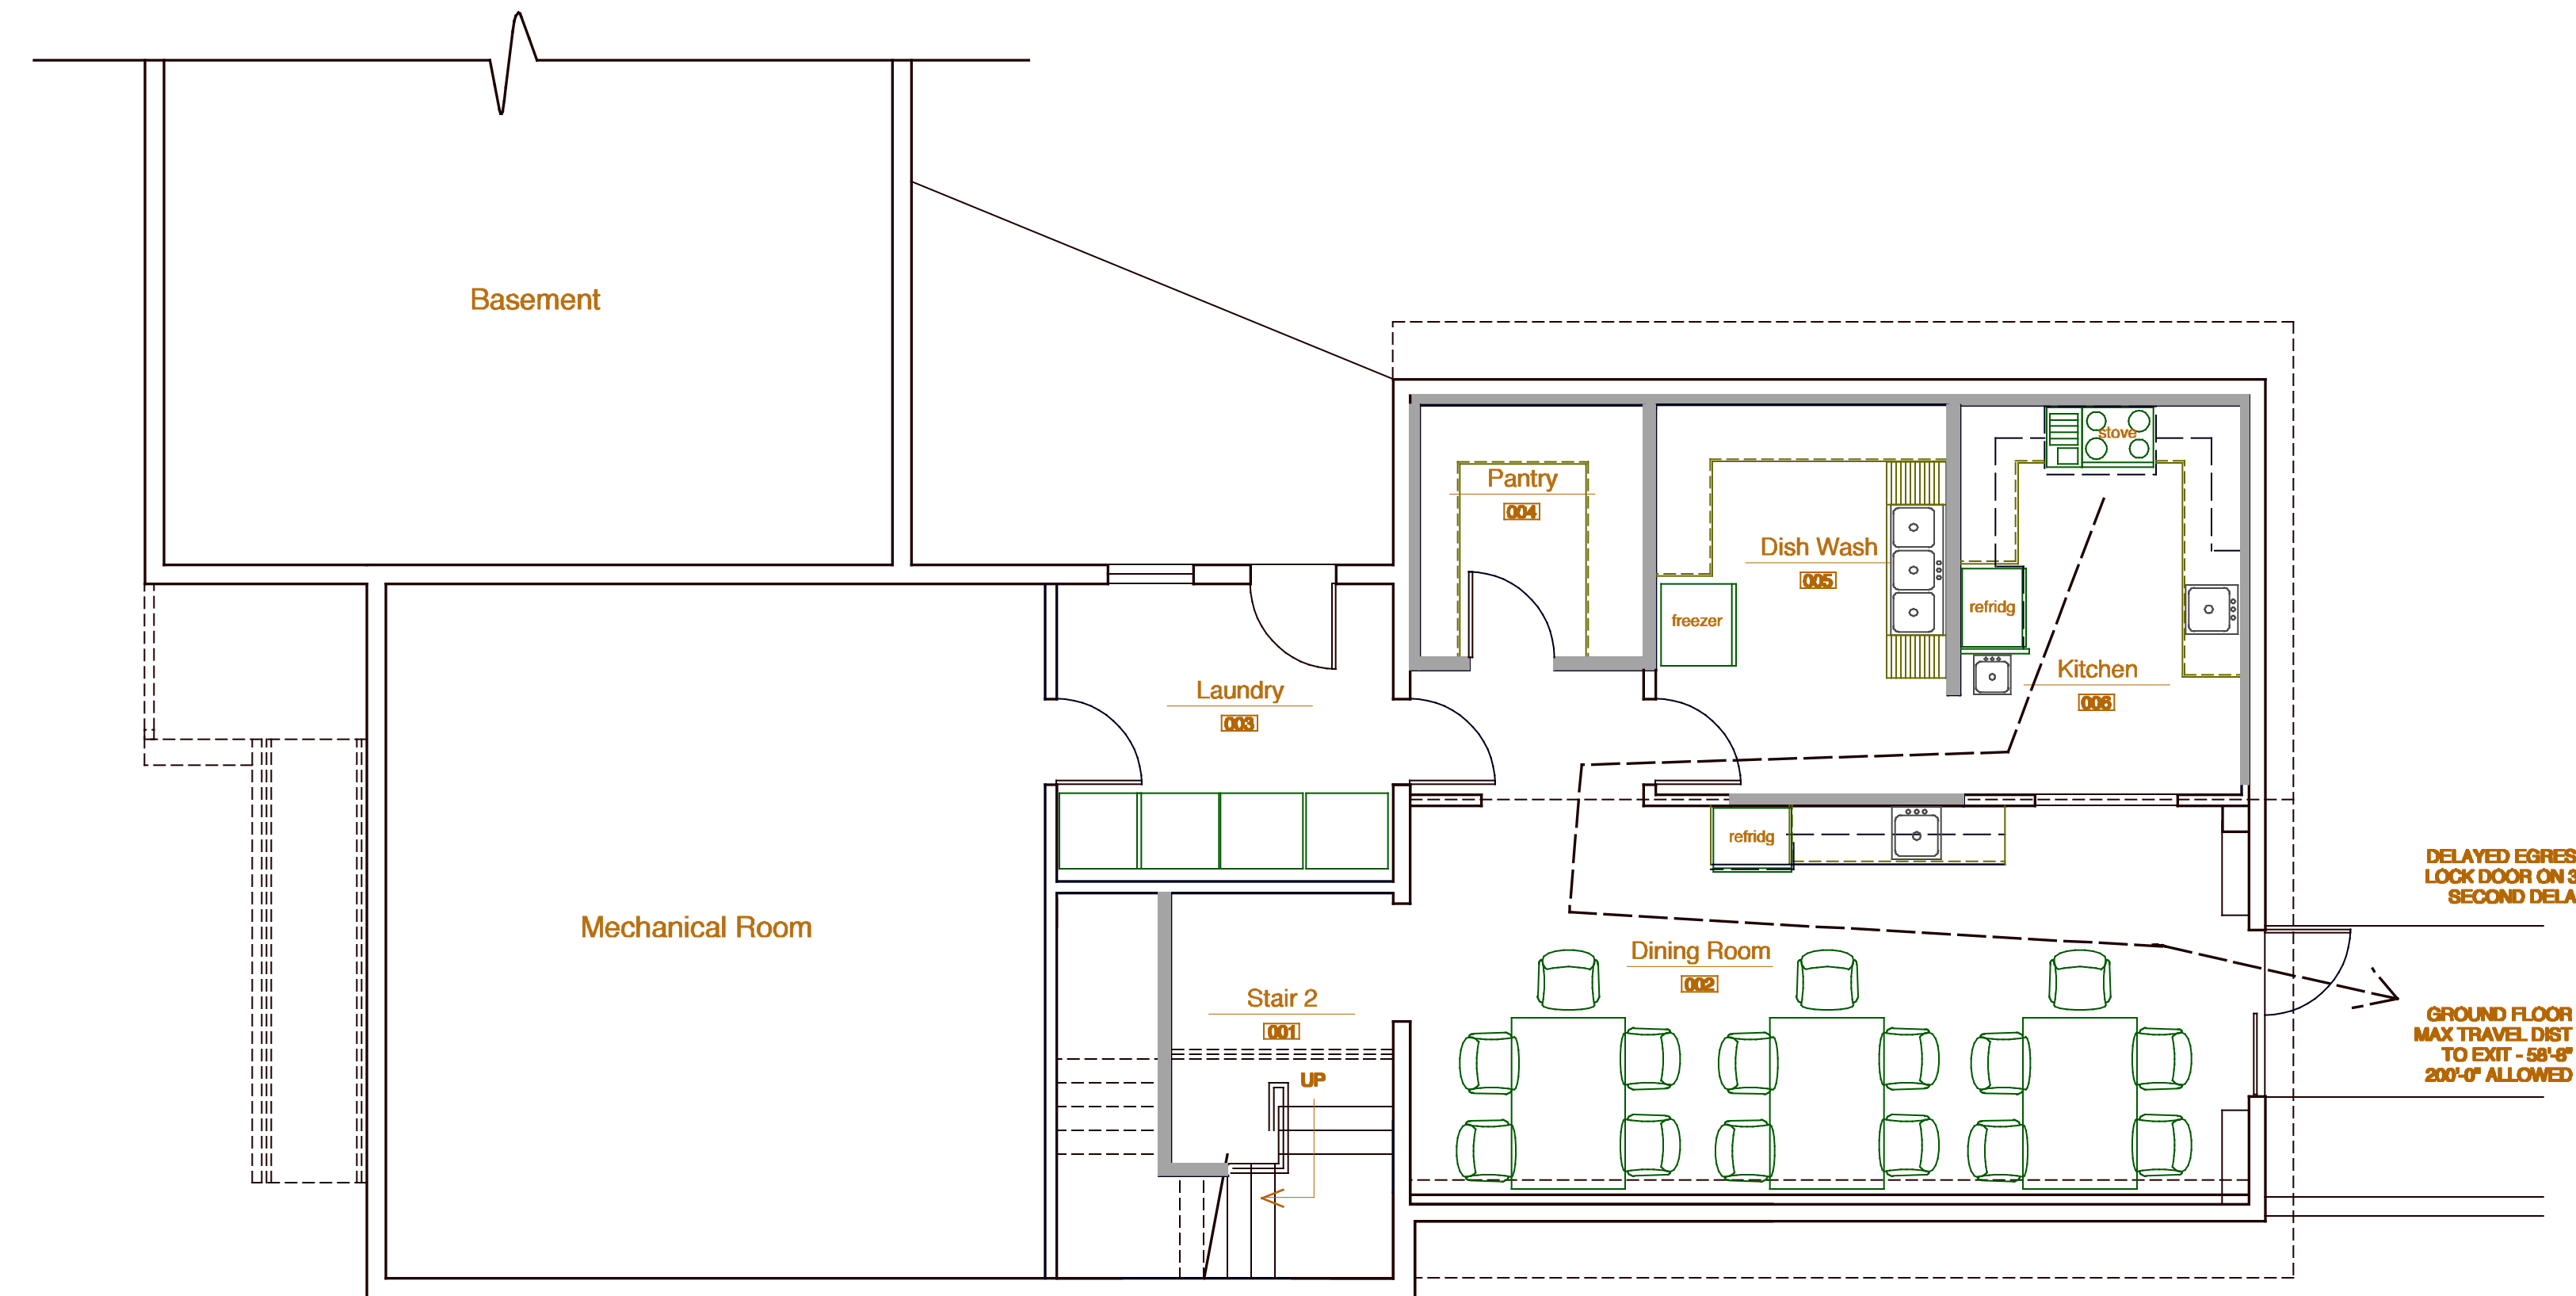

21 Partial Ground Floor Plan

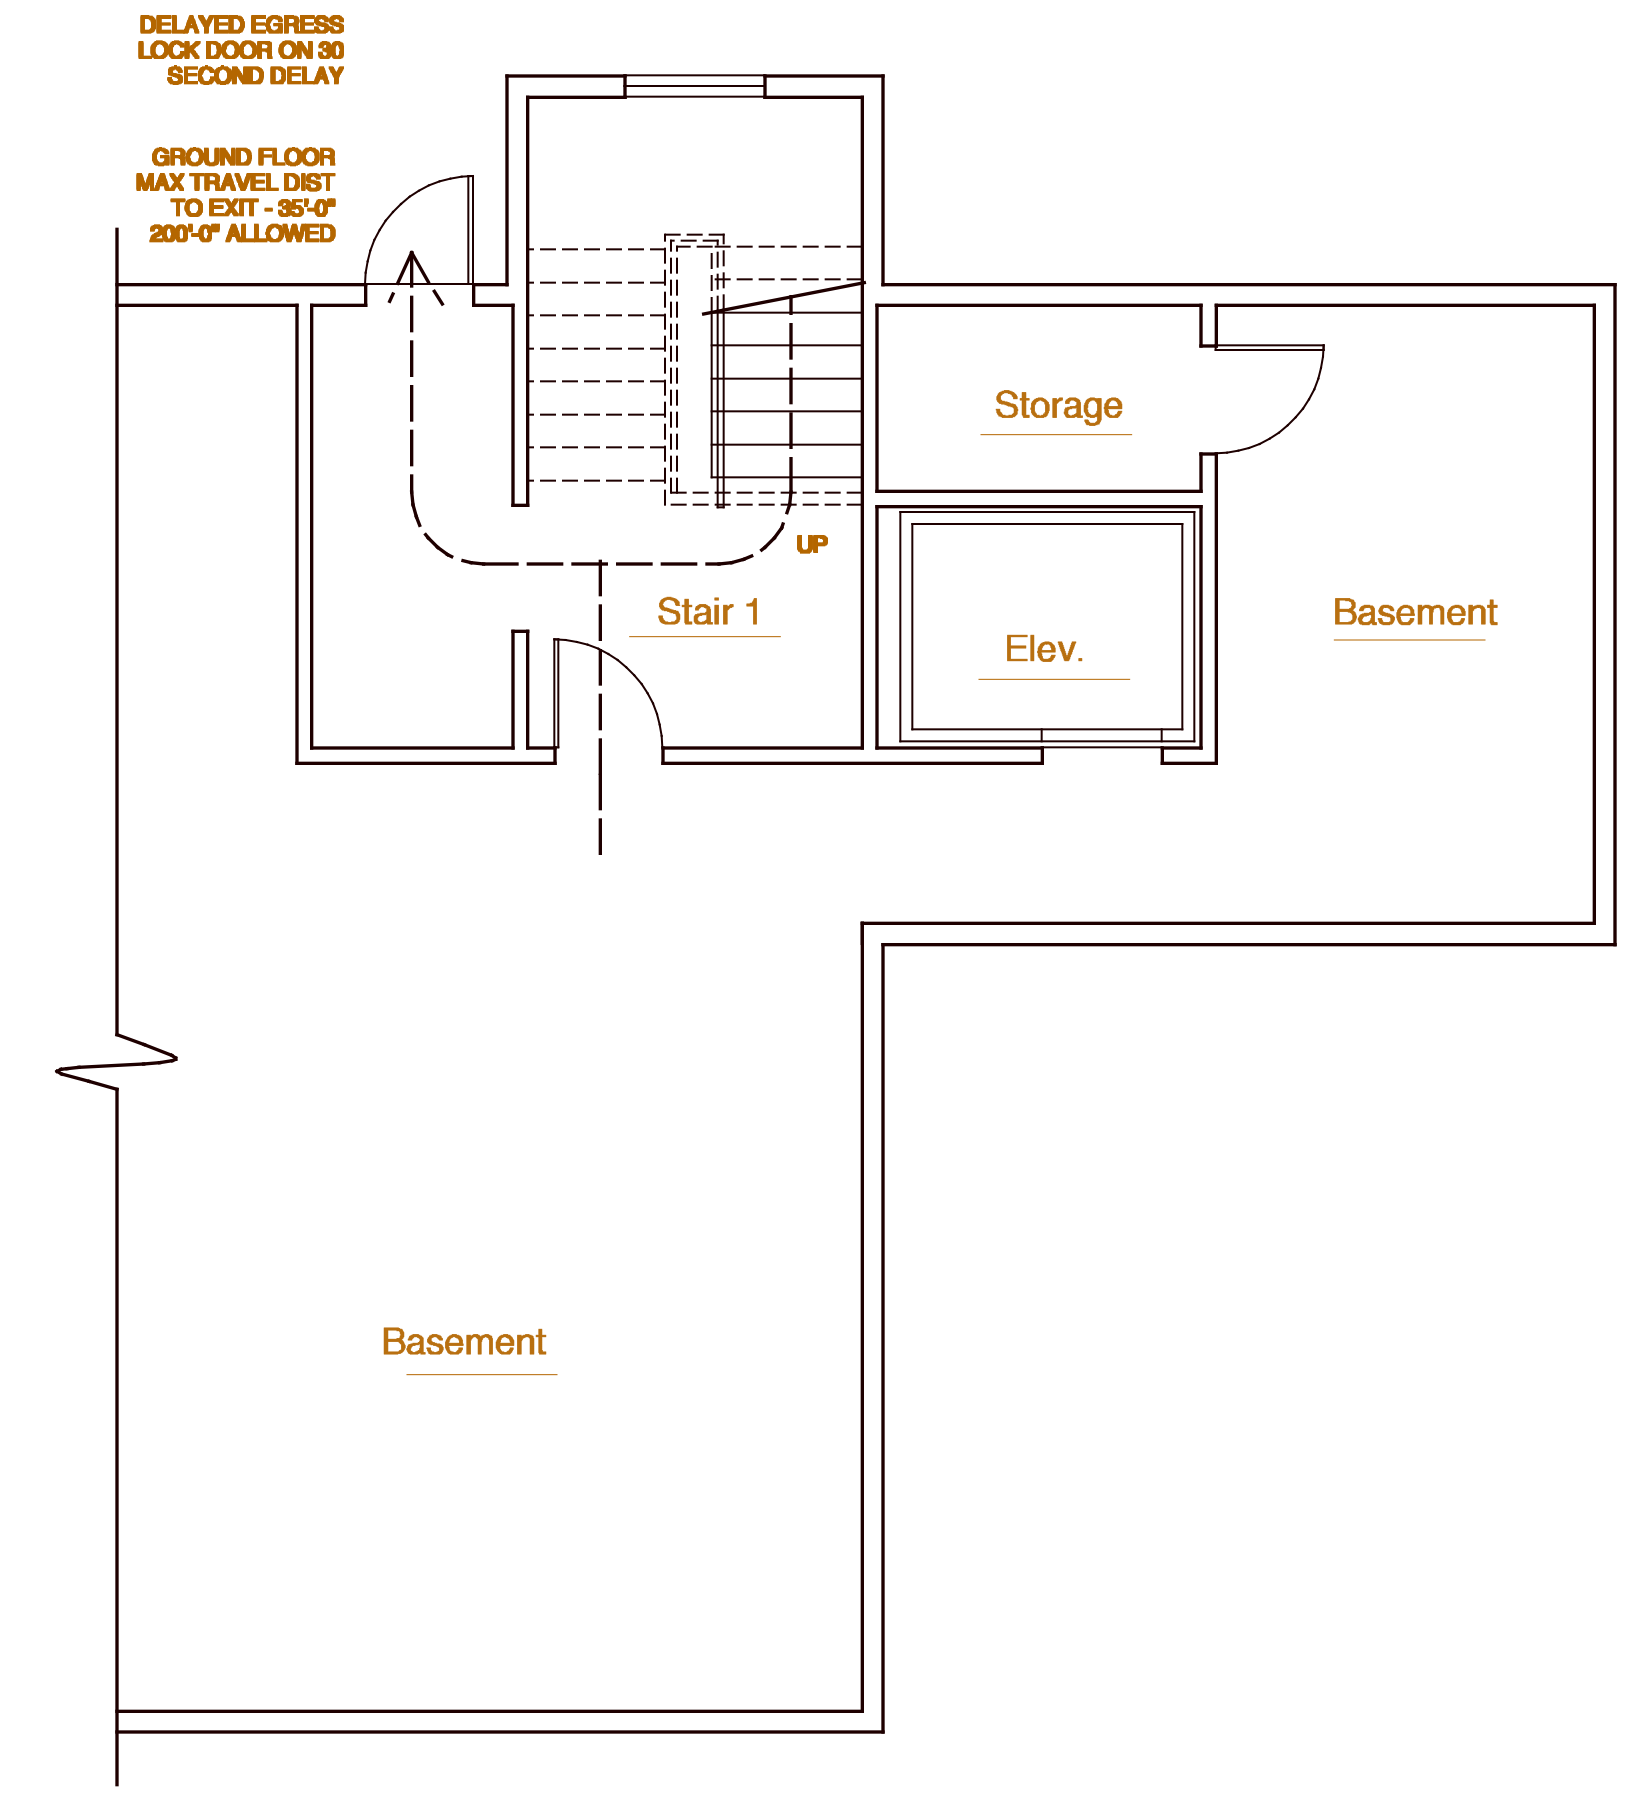

20 Partial Ground Floor Plan

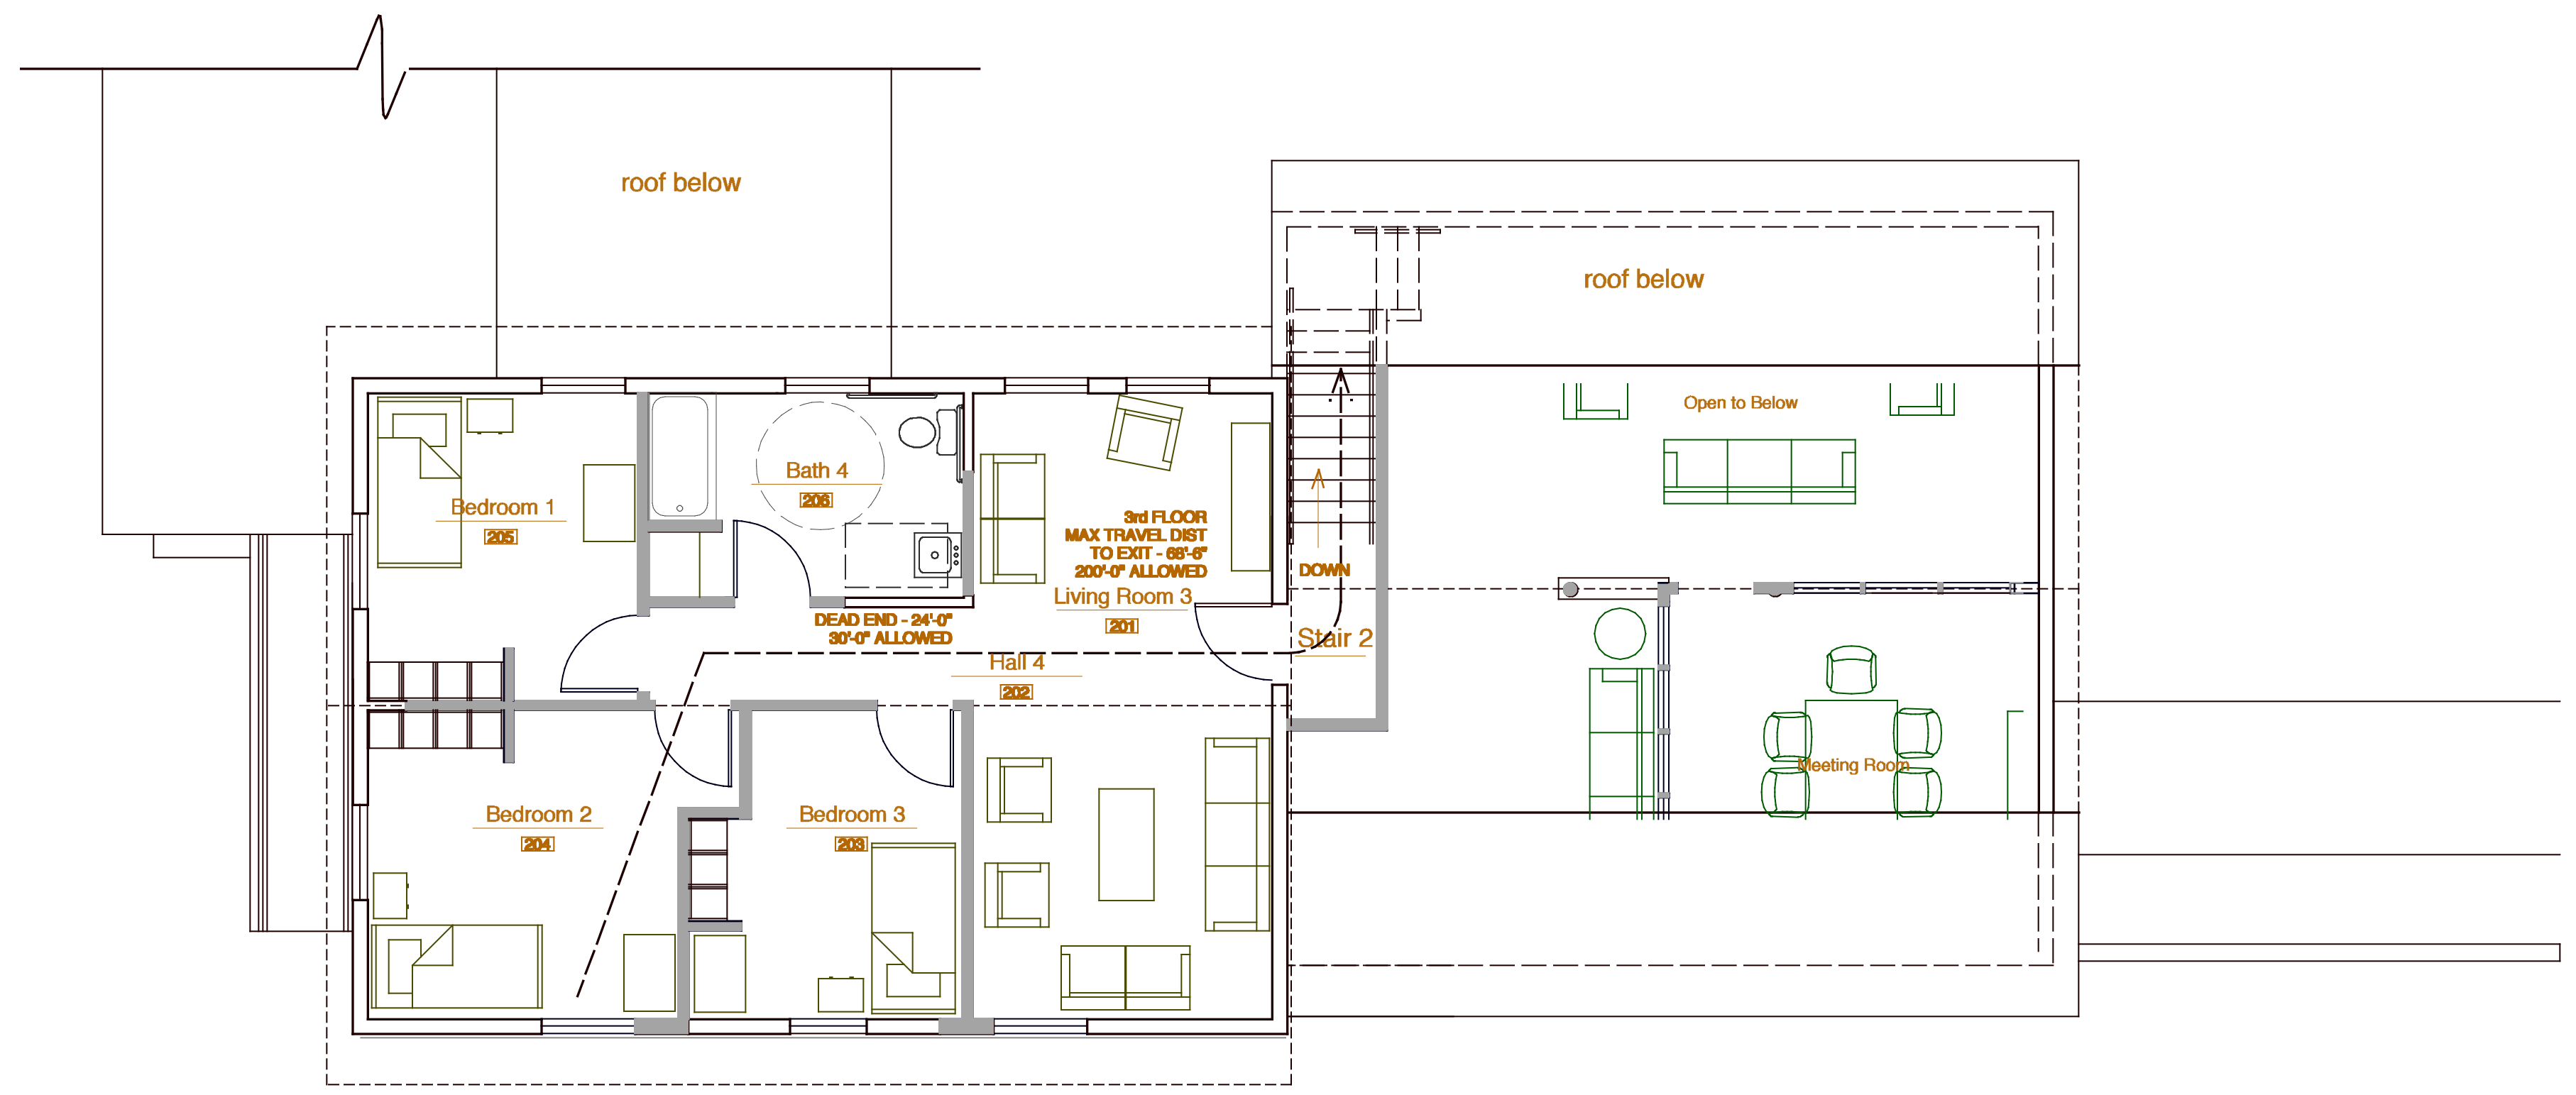

10 Partial Third Floor Plan

Partition Legend

Existing Partitions to Remain

Proposed New Partitions