


date	Revisions
08/15/2016	Issued for Building Permit


project name
Spurwink Services

project location
Smith House Renovation
899 Riverside St
Portland, Maine
45°17'58.77N 70°12'03.40"

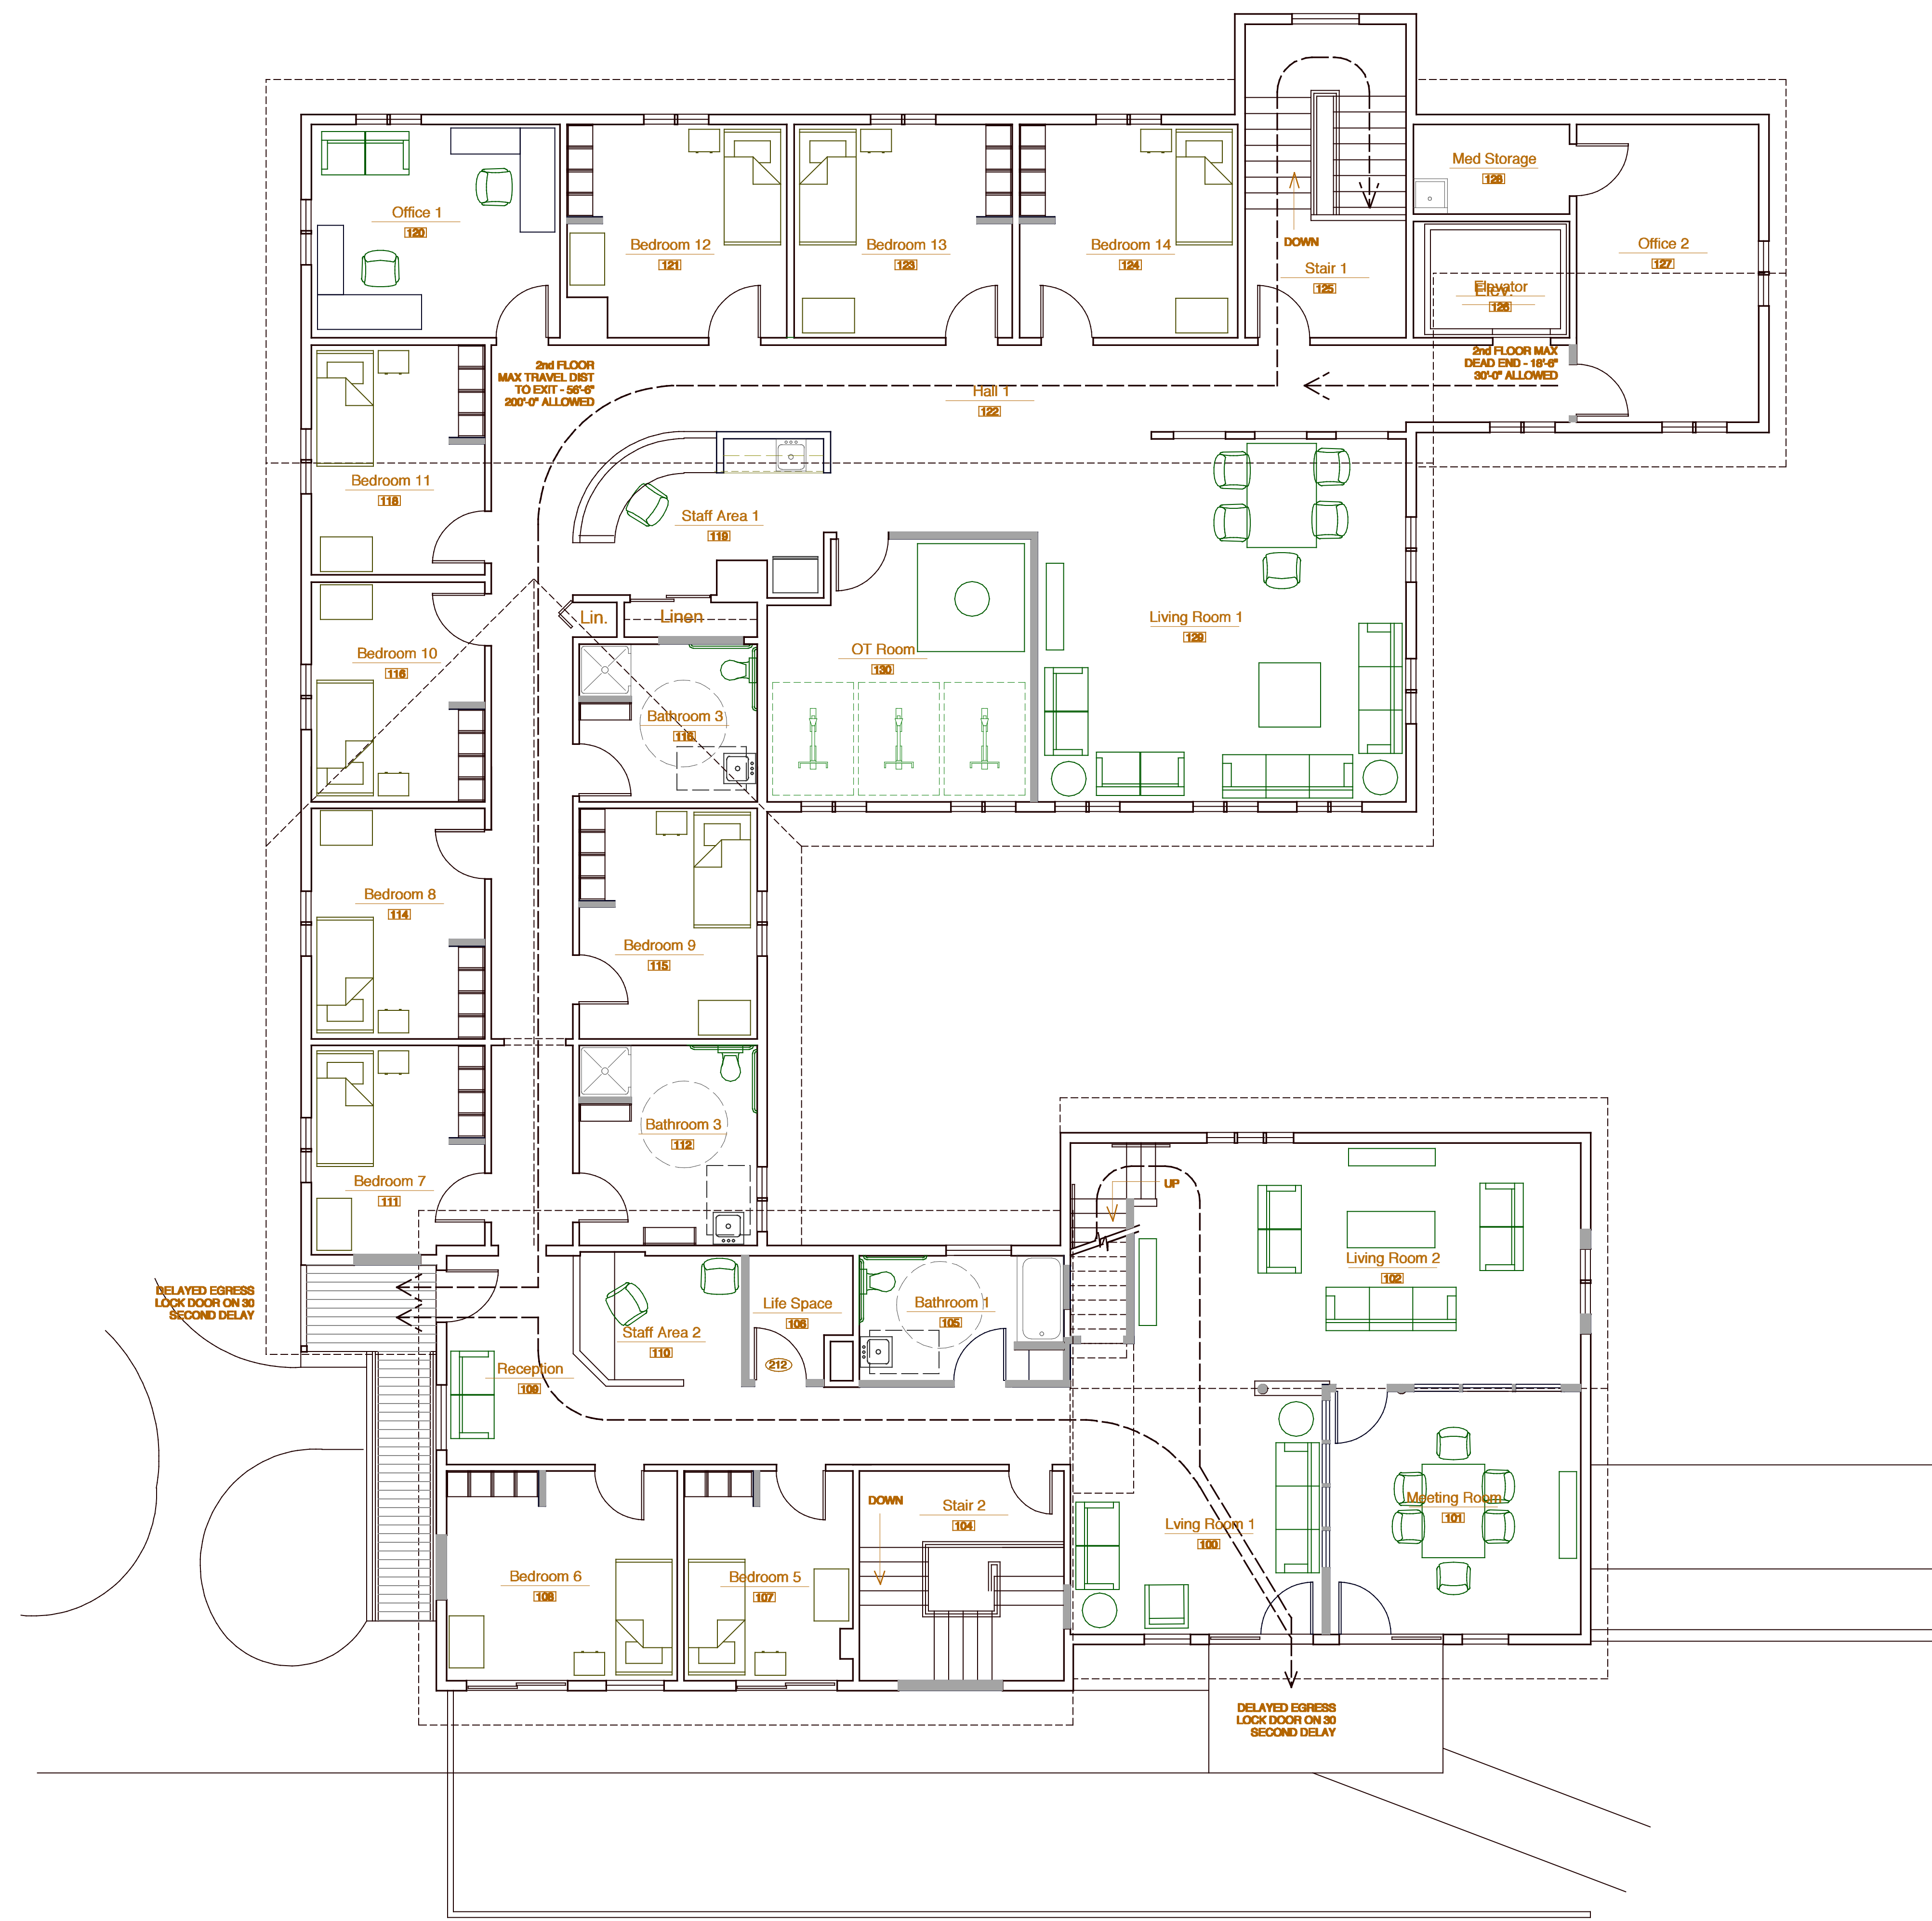

Partition Legend

- Existing Partitions to Remain
- Proposed New Partitions

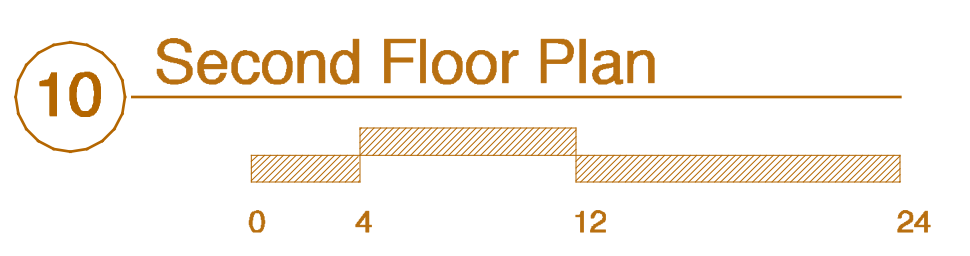

10 Second Floor Plan

date	August 15, 2016
scale	1/8" = 1'-0"
project #	2016-006
drawing title	Second Floor Code Plan
drawing number	A002