

date
none


revisions
NONE

project name
**Spurwink Services
Kaufman House
Renovation**
project location
899 Riverside Street
Portland, Maine


plane north

date
March 2, 2015
ratio
1/4" = 1'-0"
project #
2014-011
drawing title
**Second Floor
Plan**
drawing number
A102

FINISH FLOORING
SEE SCHEDULE
ANGLED TREAD SHIM
PAINTED 1X4
POPLAR TRIM

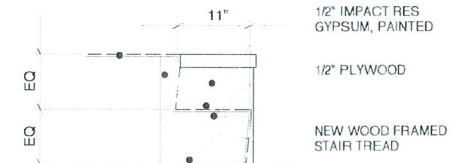

20 First Floor Notation Plan

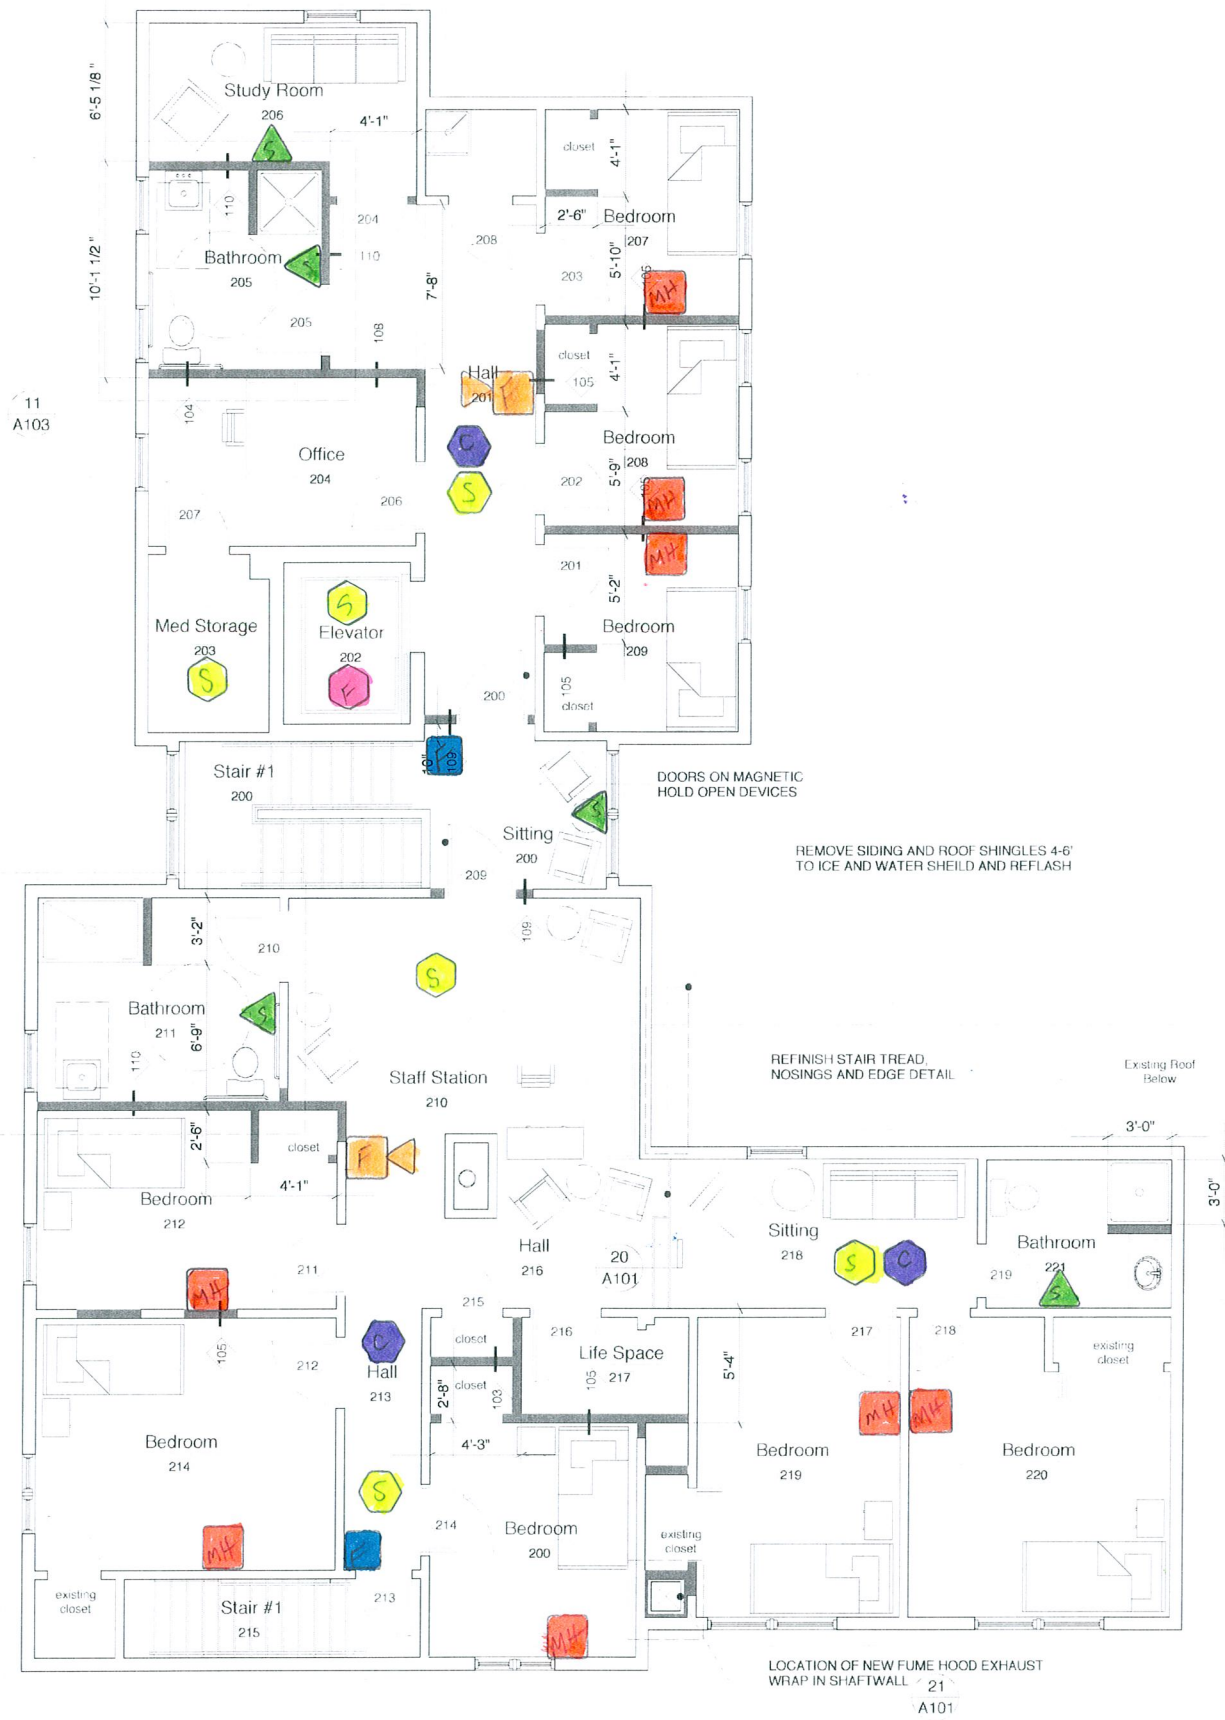

10 Second Floor Plan