



date	none

project name
**Spurwink Services
Kaufman House
Renovation**


project location
899 Riverside Street
Portland, Maine

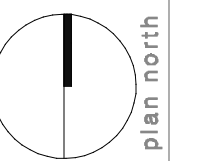

date	scale	project #	drawing title	drawing number
March 2, 2015	1/4" = 1'-0"	2014-011	Second Floor Plan	A102

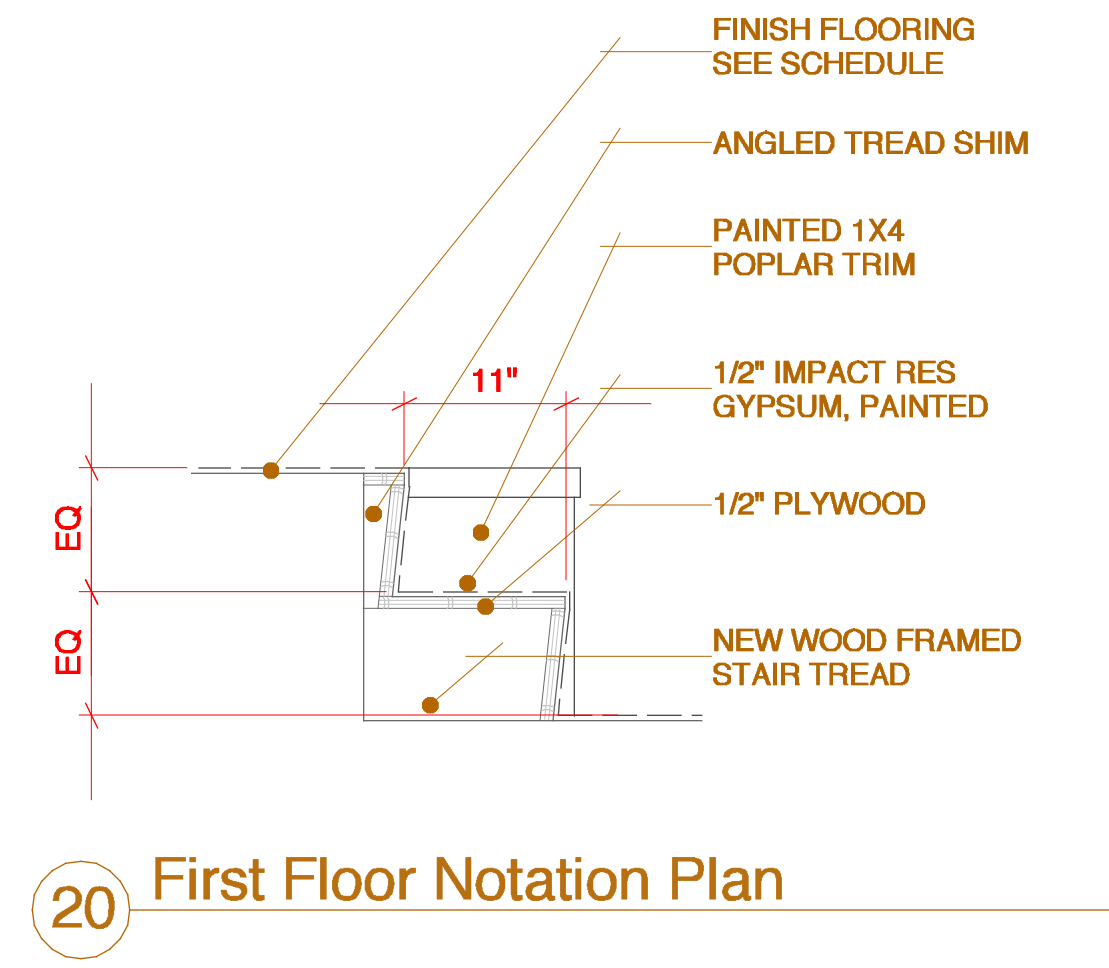

20 First Floor Notation Plan

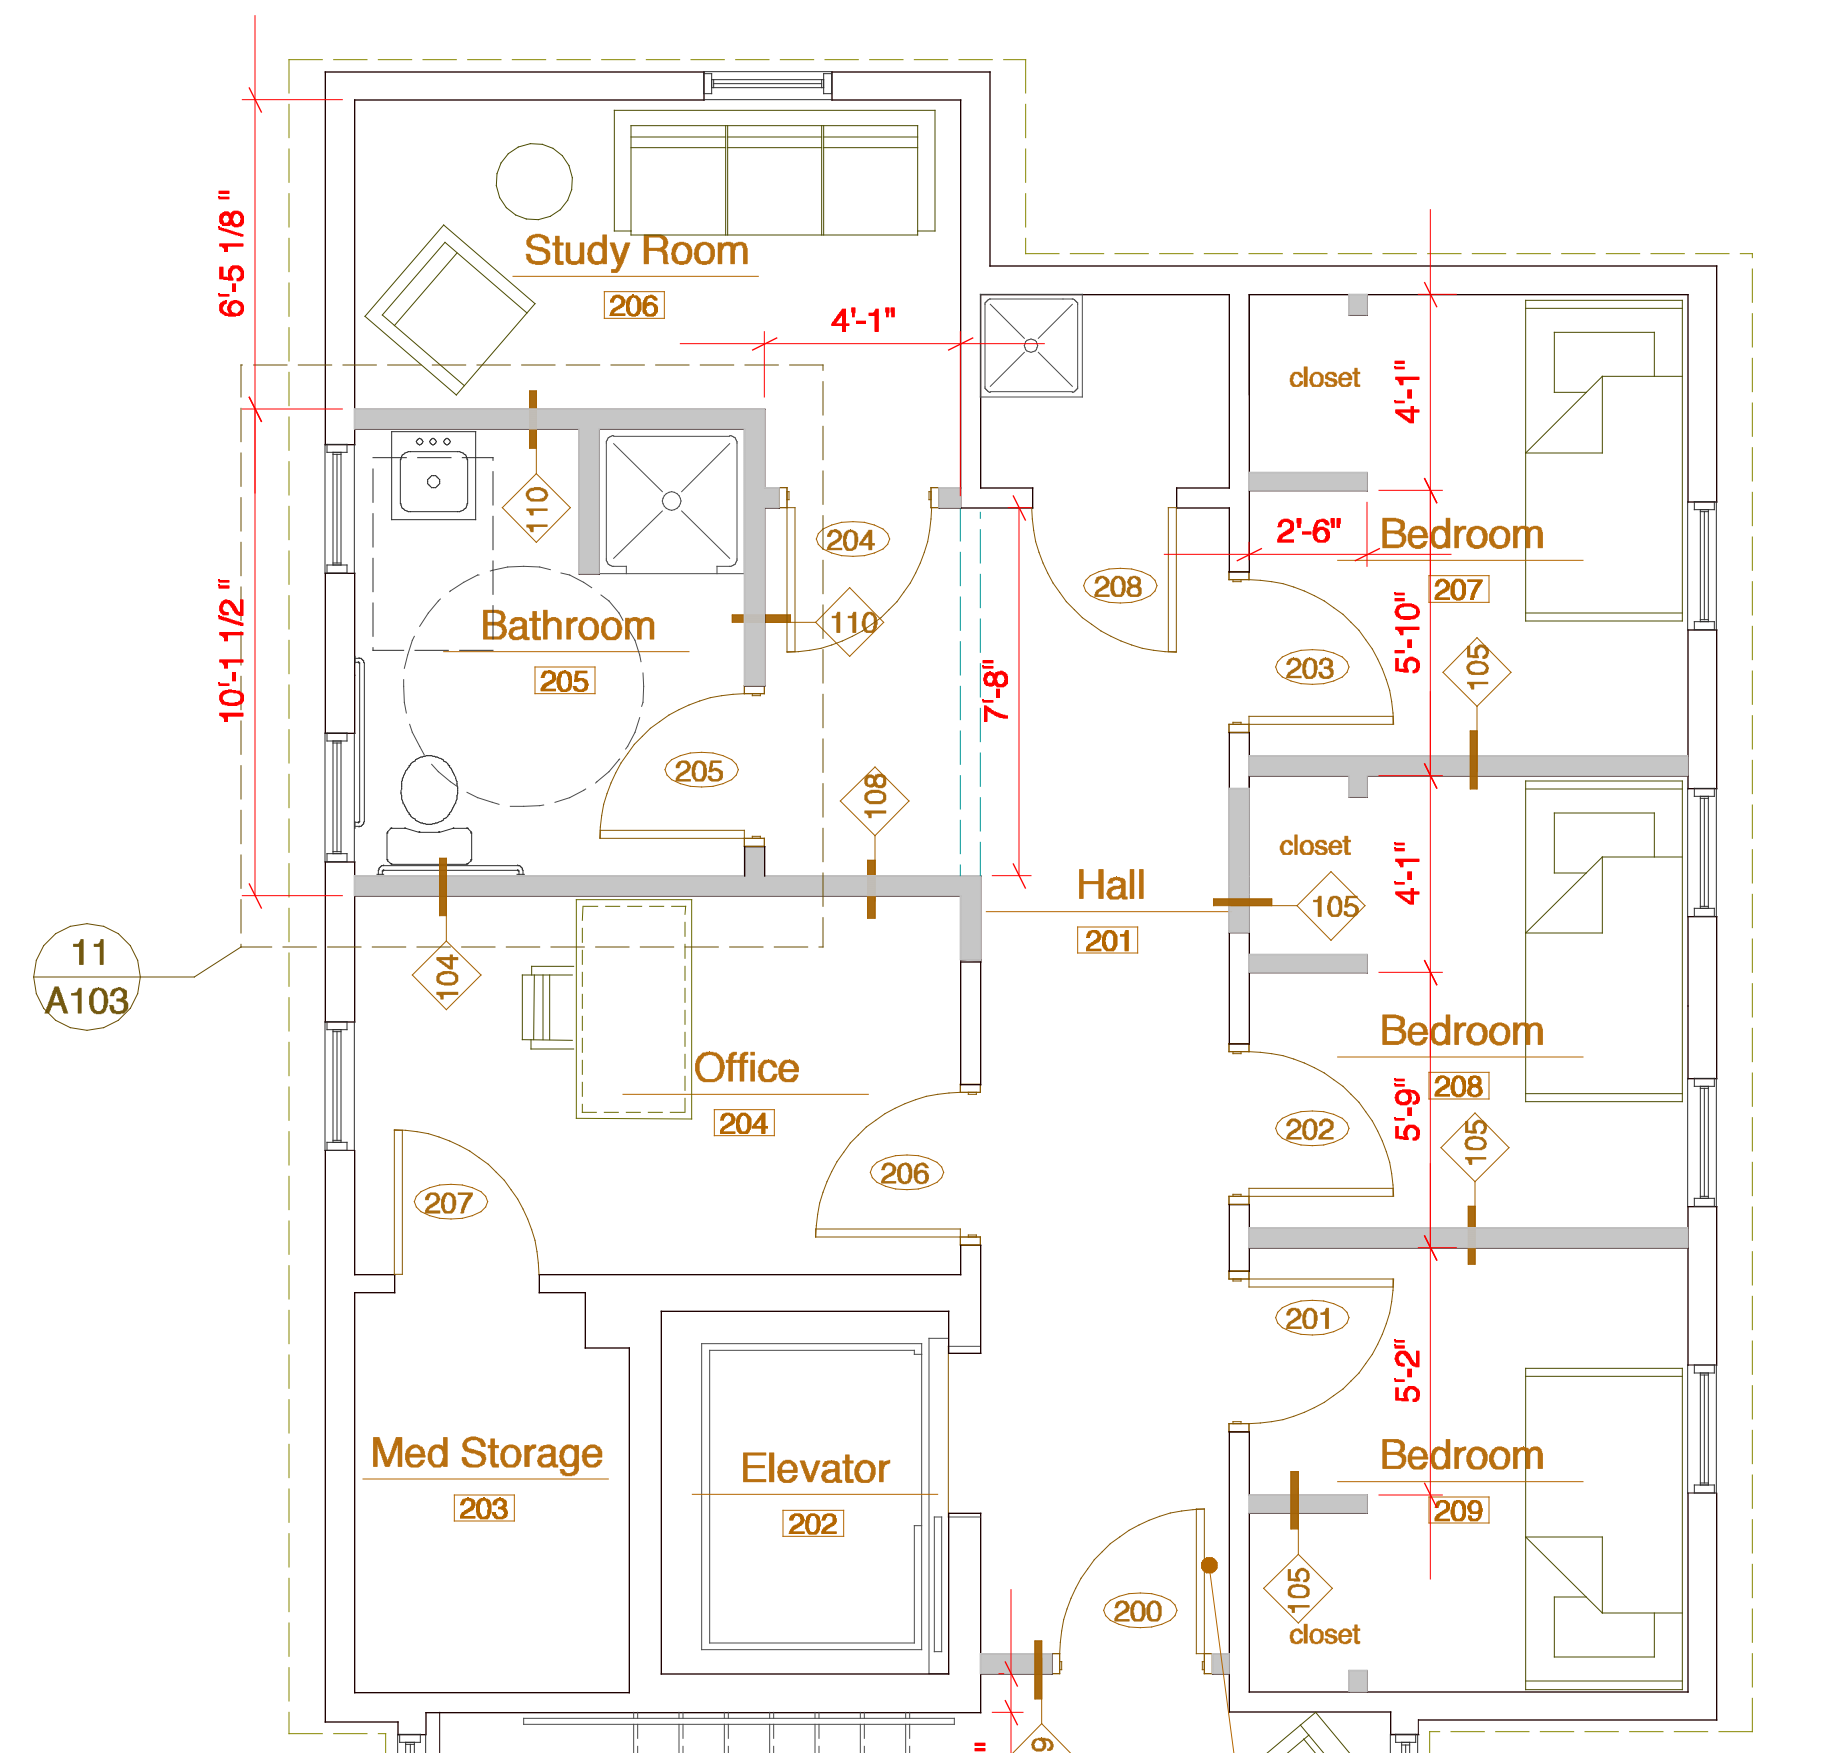

10 Second Floor Plan

