
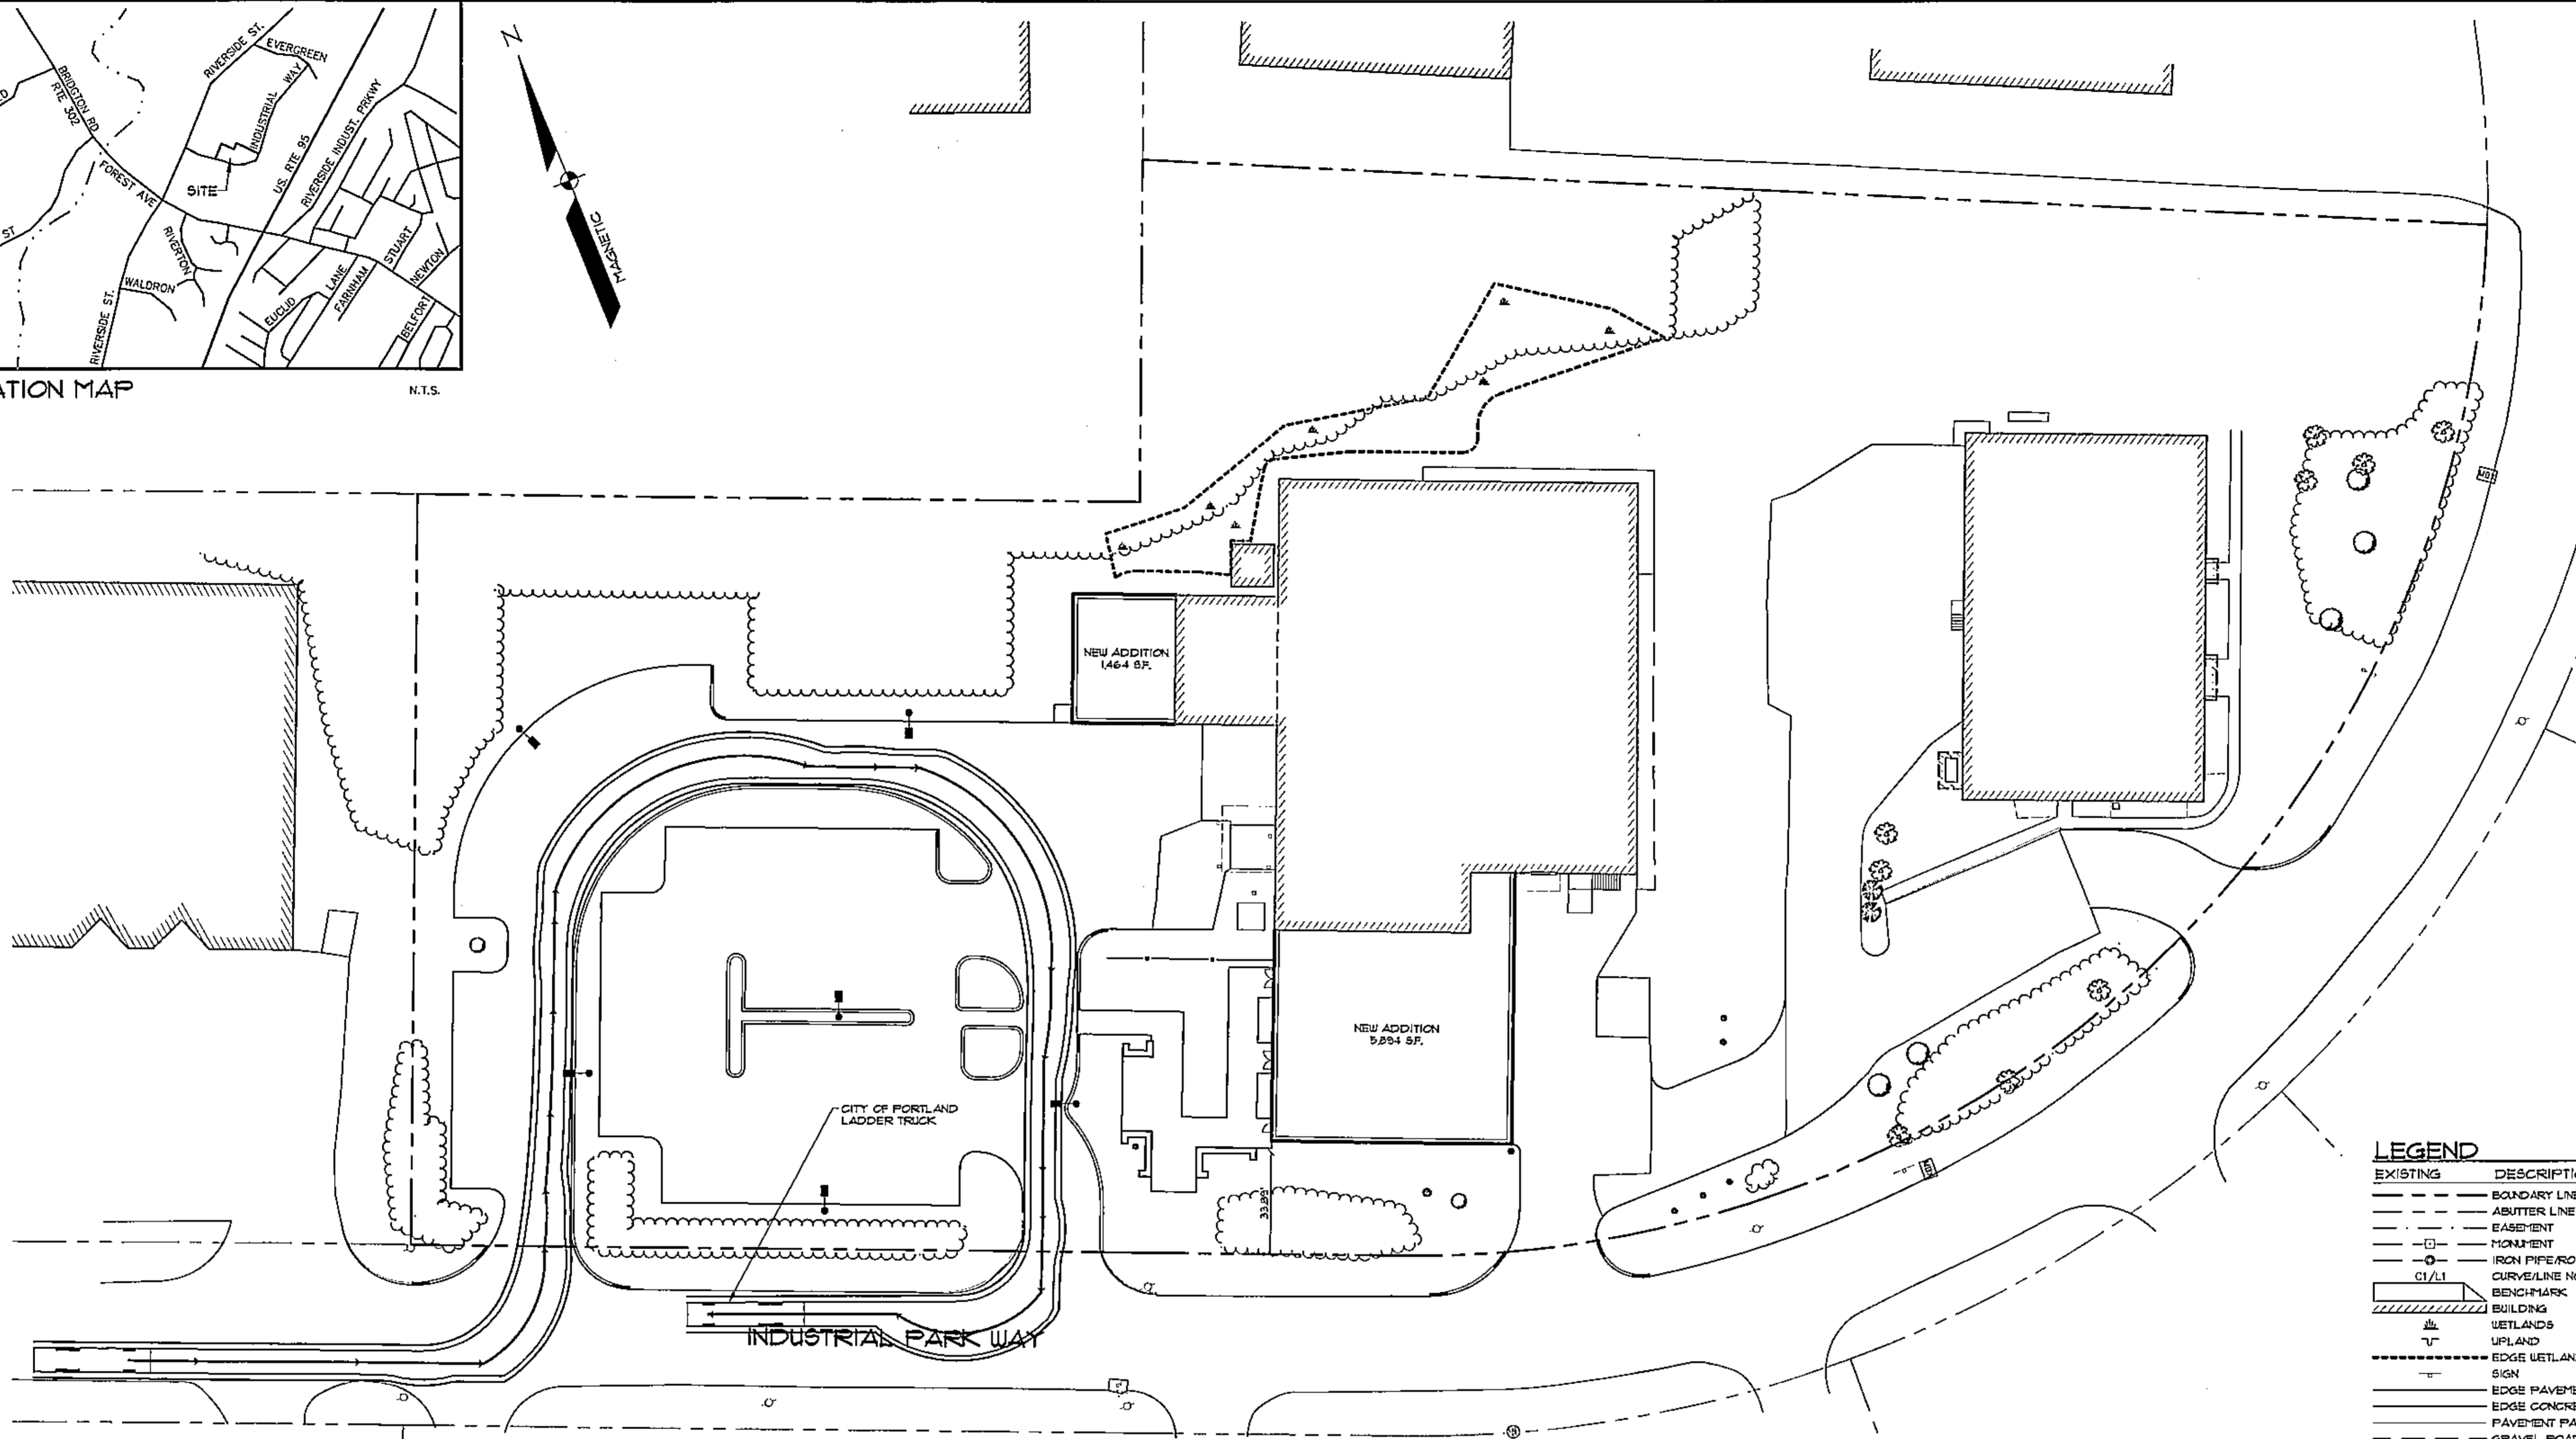



LOCATION MAP

N.T.S.

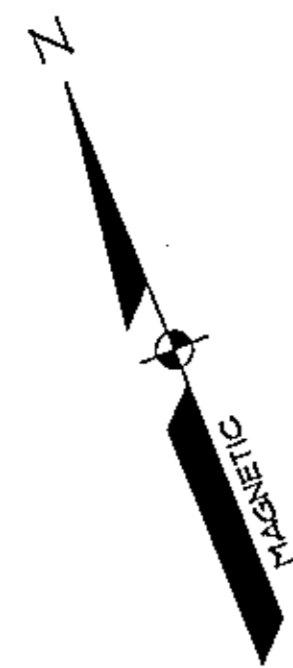


LEGEND

EXISTING	DESCRIPTION	PROPOSED
---	BOUNDARY LINE/ROW	---
---	ABUTTER LINE/ROW	---
---	EASEMENT	---
○	MOMENT	○
○	IRON PIPE/ROD	○
---	CURVE/LINE NO.	---
---	BENCHMARK	---
▭	BUILDING	▭
▨	WETLANDS	▨
▨	UPLAND	▨
---	EDGE WETLAND SIGN	---
---	EDGE PAVEMENT	---
---	EDGE CONCRETE	---
---	PAVEMENT PAINT	---
---	GRAVEL ROAD	---
---	CURBLINE	---
---	TREELINE	---
---	CONTOURS	---
---	CHAIN LINK FENCE	---
○	DECIDUOUS TREE	○
○	CONIFEROUS TREE	○
○	BOLLARD	○
○	GAS	○
○	GAS GATE VALVE	○
○	GAS METER	○
○	WATER	○
○	WATER GATE VALVE	○
○	WATER SHUT OFF	○
○	HYDRANT	○
○	WATER MANHOLE	○
○	SEWER	○
○	SEWER MH	○
○	STORM DRAIN	○
○	UNDERDRAIN	○
○	CATCH BASIN	○
○	DRAINAGE MH	○
○	CULVERT	○
○	OVERHEAD UTILITY	○
○	UNDERGROUND UTILITY	○
○	TRANSFORMER PAD	○
○	LIGHT POLE/WALL	○
○	UTILITY POLE	○
○	GUY	○
○	RIFRAP	○

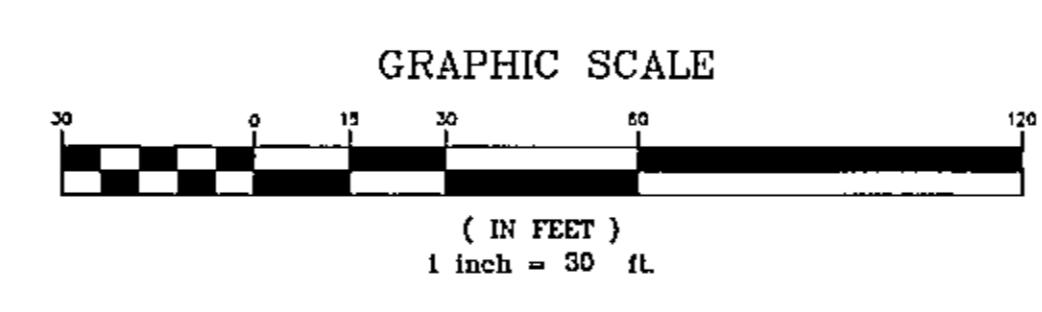

NOT FOR CONSTRUCTION

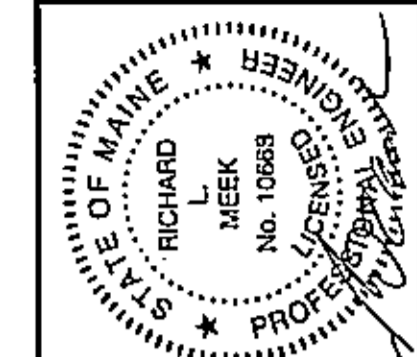

REV.	BY	DATE	STATUS
B	RLM	09/08/12	REVISED PER CONDITIONS OF APPROVAL
A	RLM	07/08/12	PRELIMINARY SITE PLAN SUBMISSION TO CITY

THIS PLAN SHALL NOT BE MODIFIED WITHOUT WRITTEN PERMISSION FROM SEBAGO TECHNICS, INC. ANY ALTERATIONS, AUTHORIZED OR OTHERWISE, SHALL BE AT THE USER'S SOLE RISK AND WITHOUT LIABILITY TO SEBAGO TECHNICS, INC.

SEBAGO TECHNICS
 WWW.SEAGOTECHNICS.COM
 75 John Robbers Rd., Suite 1A
 South Portland, ME 04086
 Tel: 207-283-8600
 Fax: 207-283-8600

PROJECT NO.: 02249
 FIELD BOOK: 647
 DESIGN: RLM
 CHECK: RLM
 DRAWN: RLM
 JAR

TRUCK-TURNING SKETCH
 OF:
 ALLAGASH BREWING COMPANY
 INDUSTRIAL WAY
 PORTLAND, MAINE
 FOR:
 50 INDUSTRIAL WAY, LLC
 50 INDUSTRIAL WAY
 PORTLAND, MAINE 04103

DATE: 07/08/12
 SCALE: 1" = 30'

SHEET 1 OF 1

02249SK.dwg, TAB: SK