


FIRST FLOOR FACILITY PLAN
SCALE 1/16" = 1'-0"

EXISTING BUILDING - 16,900 SF.
NEW ADDITION - 5,900 SF.

TOTAL AREA - 22,800 SF.

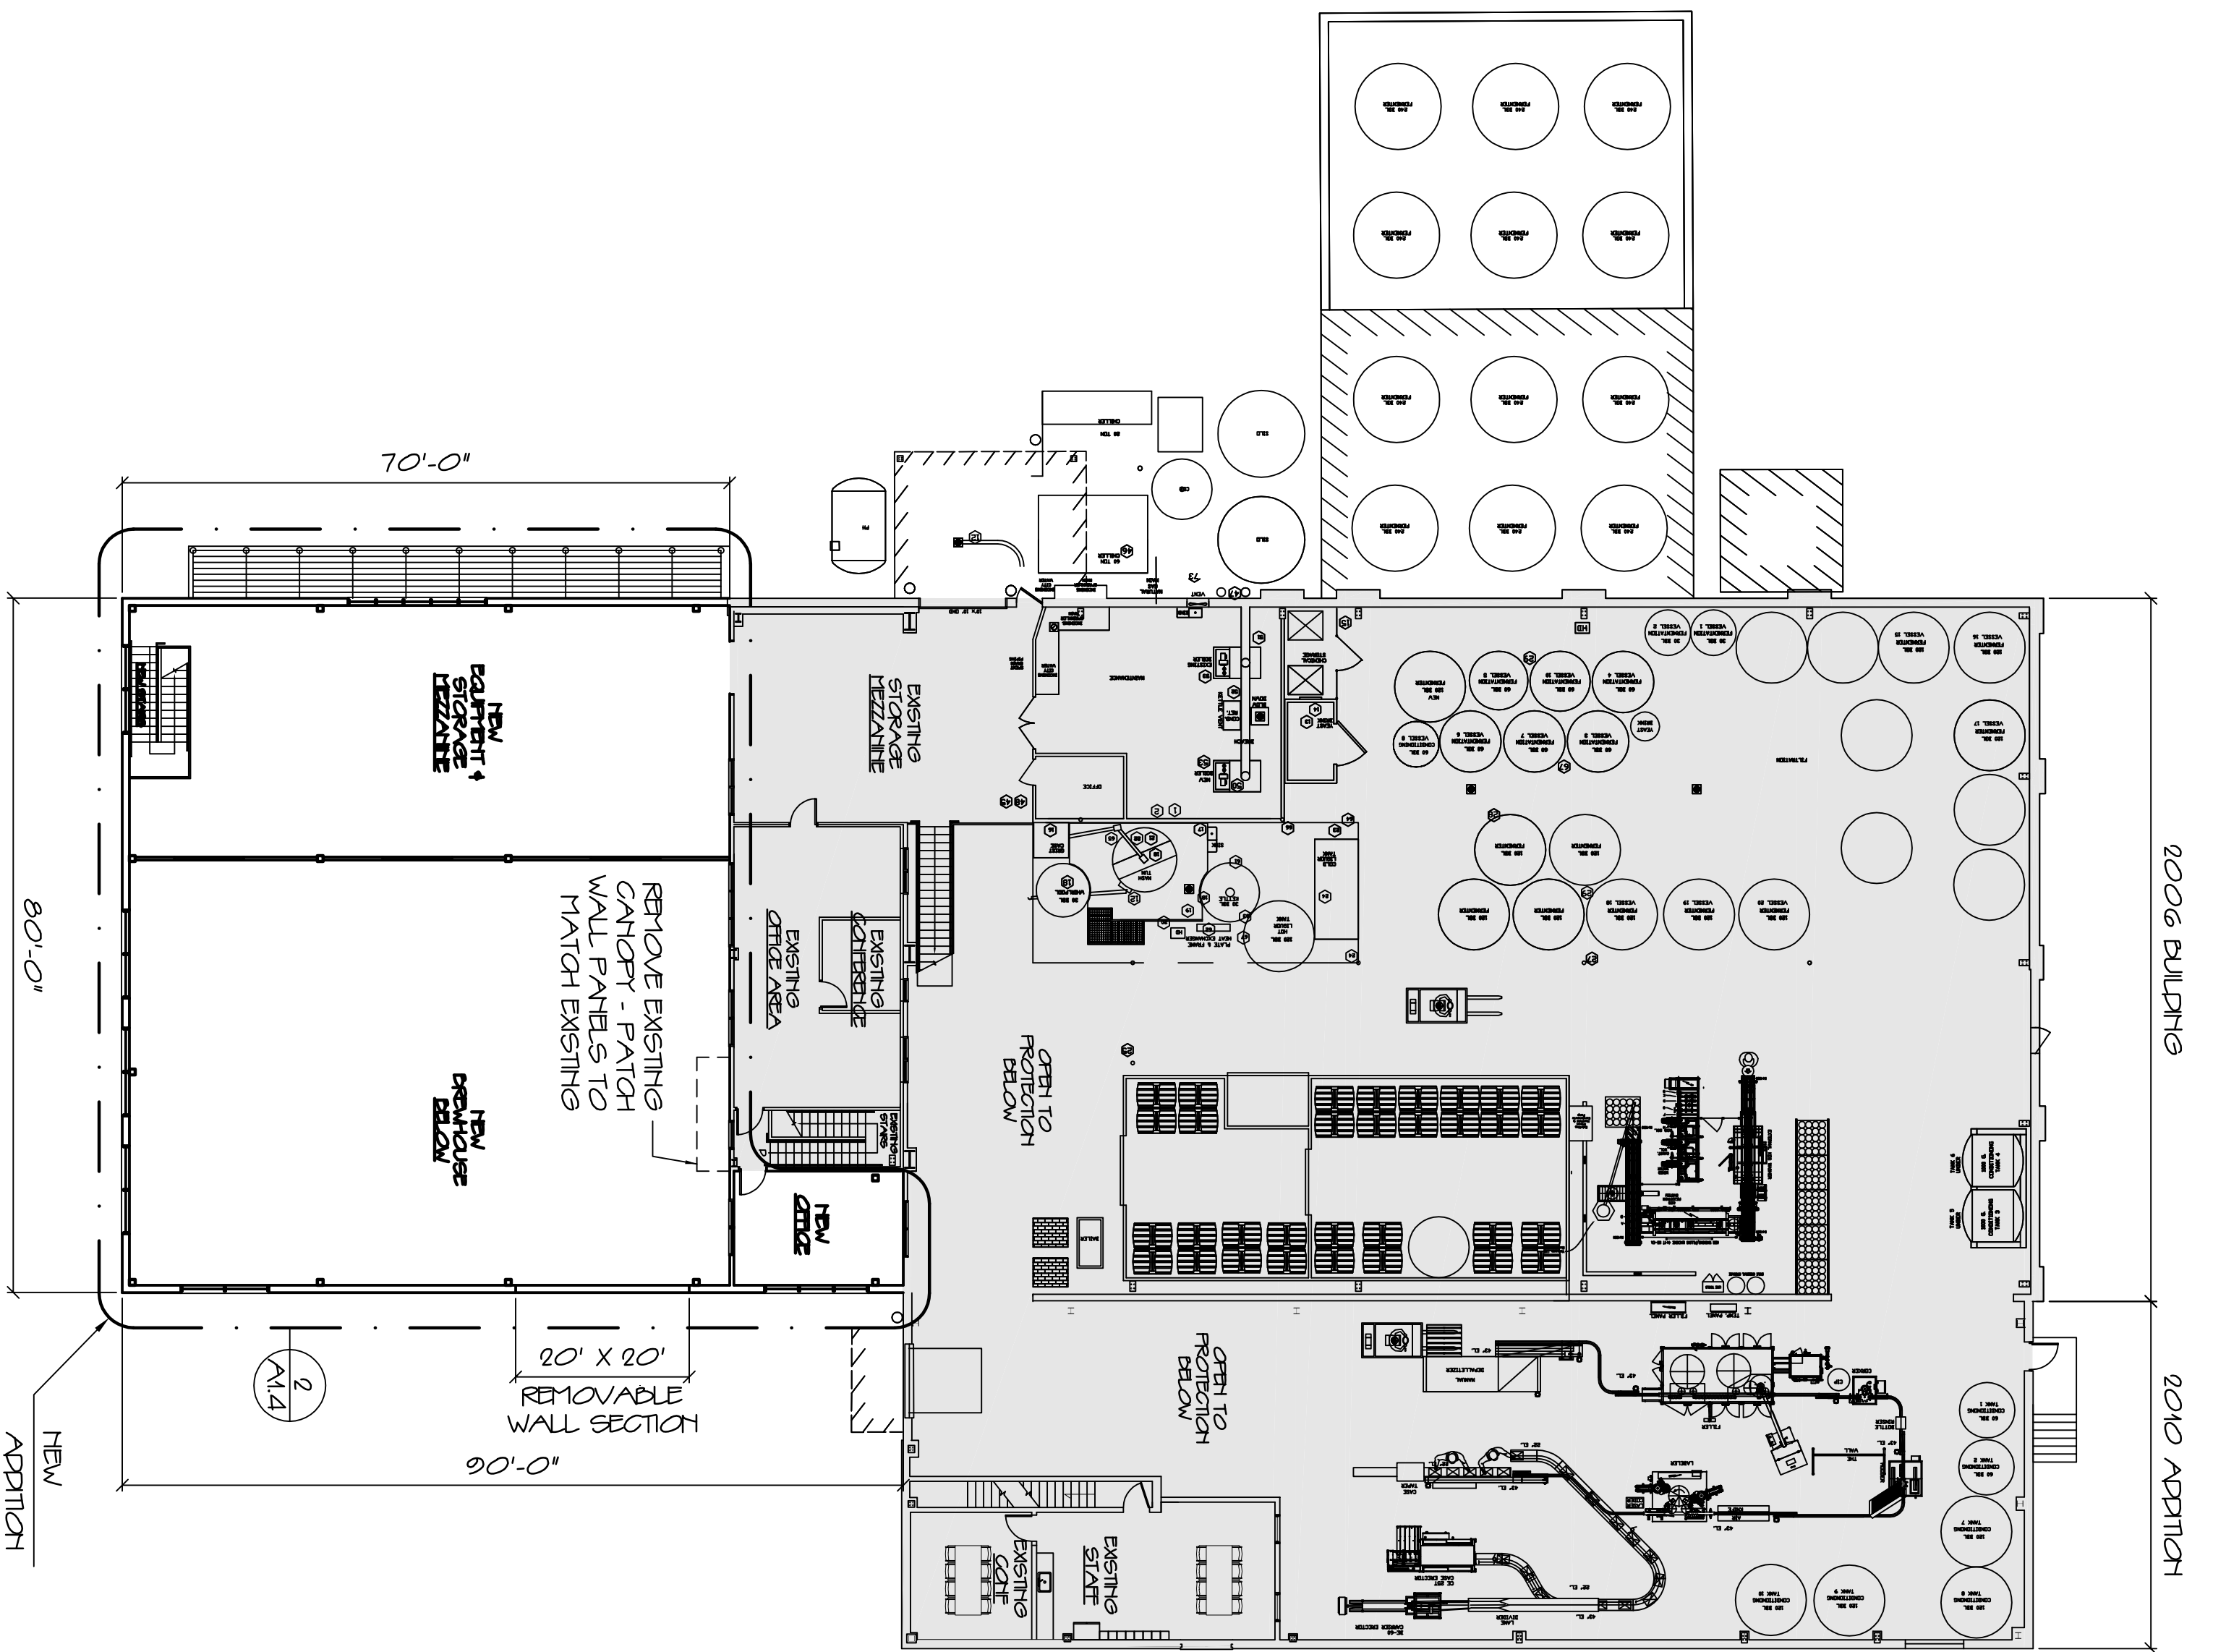

SECOND FLOOR FACILITY PLAN
SCALE 1/16" = 1'-0"

EXISTING BUILDING - 3,056 SF.
NEW ADDITION - 2,400 SF.

TOTAL AREA - 6,056 SF.

ARCHITECTURE
INTERIOR DESIGN
P.O. BOX 6179 FALMOUTH, MAINE 04105

TELEPHONE (207) 871-5900 FACSIMILE (207) 871-9308

NEW ADDITION FOR
ALLAGASH BREWING CO.


50 INDUSTRIAL WAY PORTLAND, MAINE

JOB TITLE

FACILITY FLOOR PLANS

DRAWING TITLE

REVISIONS

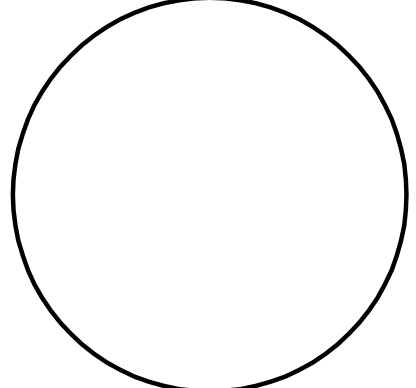

REPRODUCTION OR USE OF THIS DOCUMENT WITHOUT GRANT HAYS ASSOCIATES IS PROHIBITED

SCALE 1/16" = 1'-0"

DATE 10 SEPT. 12

DRAWN BY GAY/TFH

JOB NO. 120701

DRAWING NO.

A1.1