


WEST ELEVATION  
SCALE 3/16" = 1'-0"

EAST ELEVATION  
SCALE 3/16" = 1'-0"

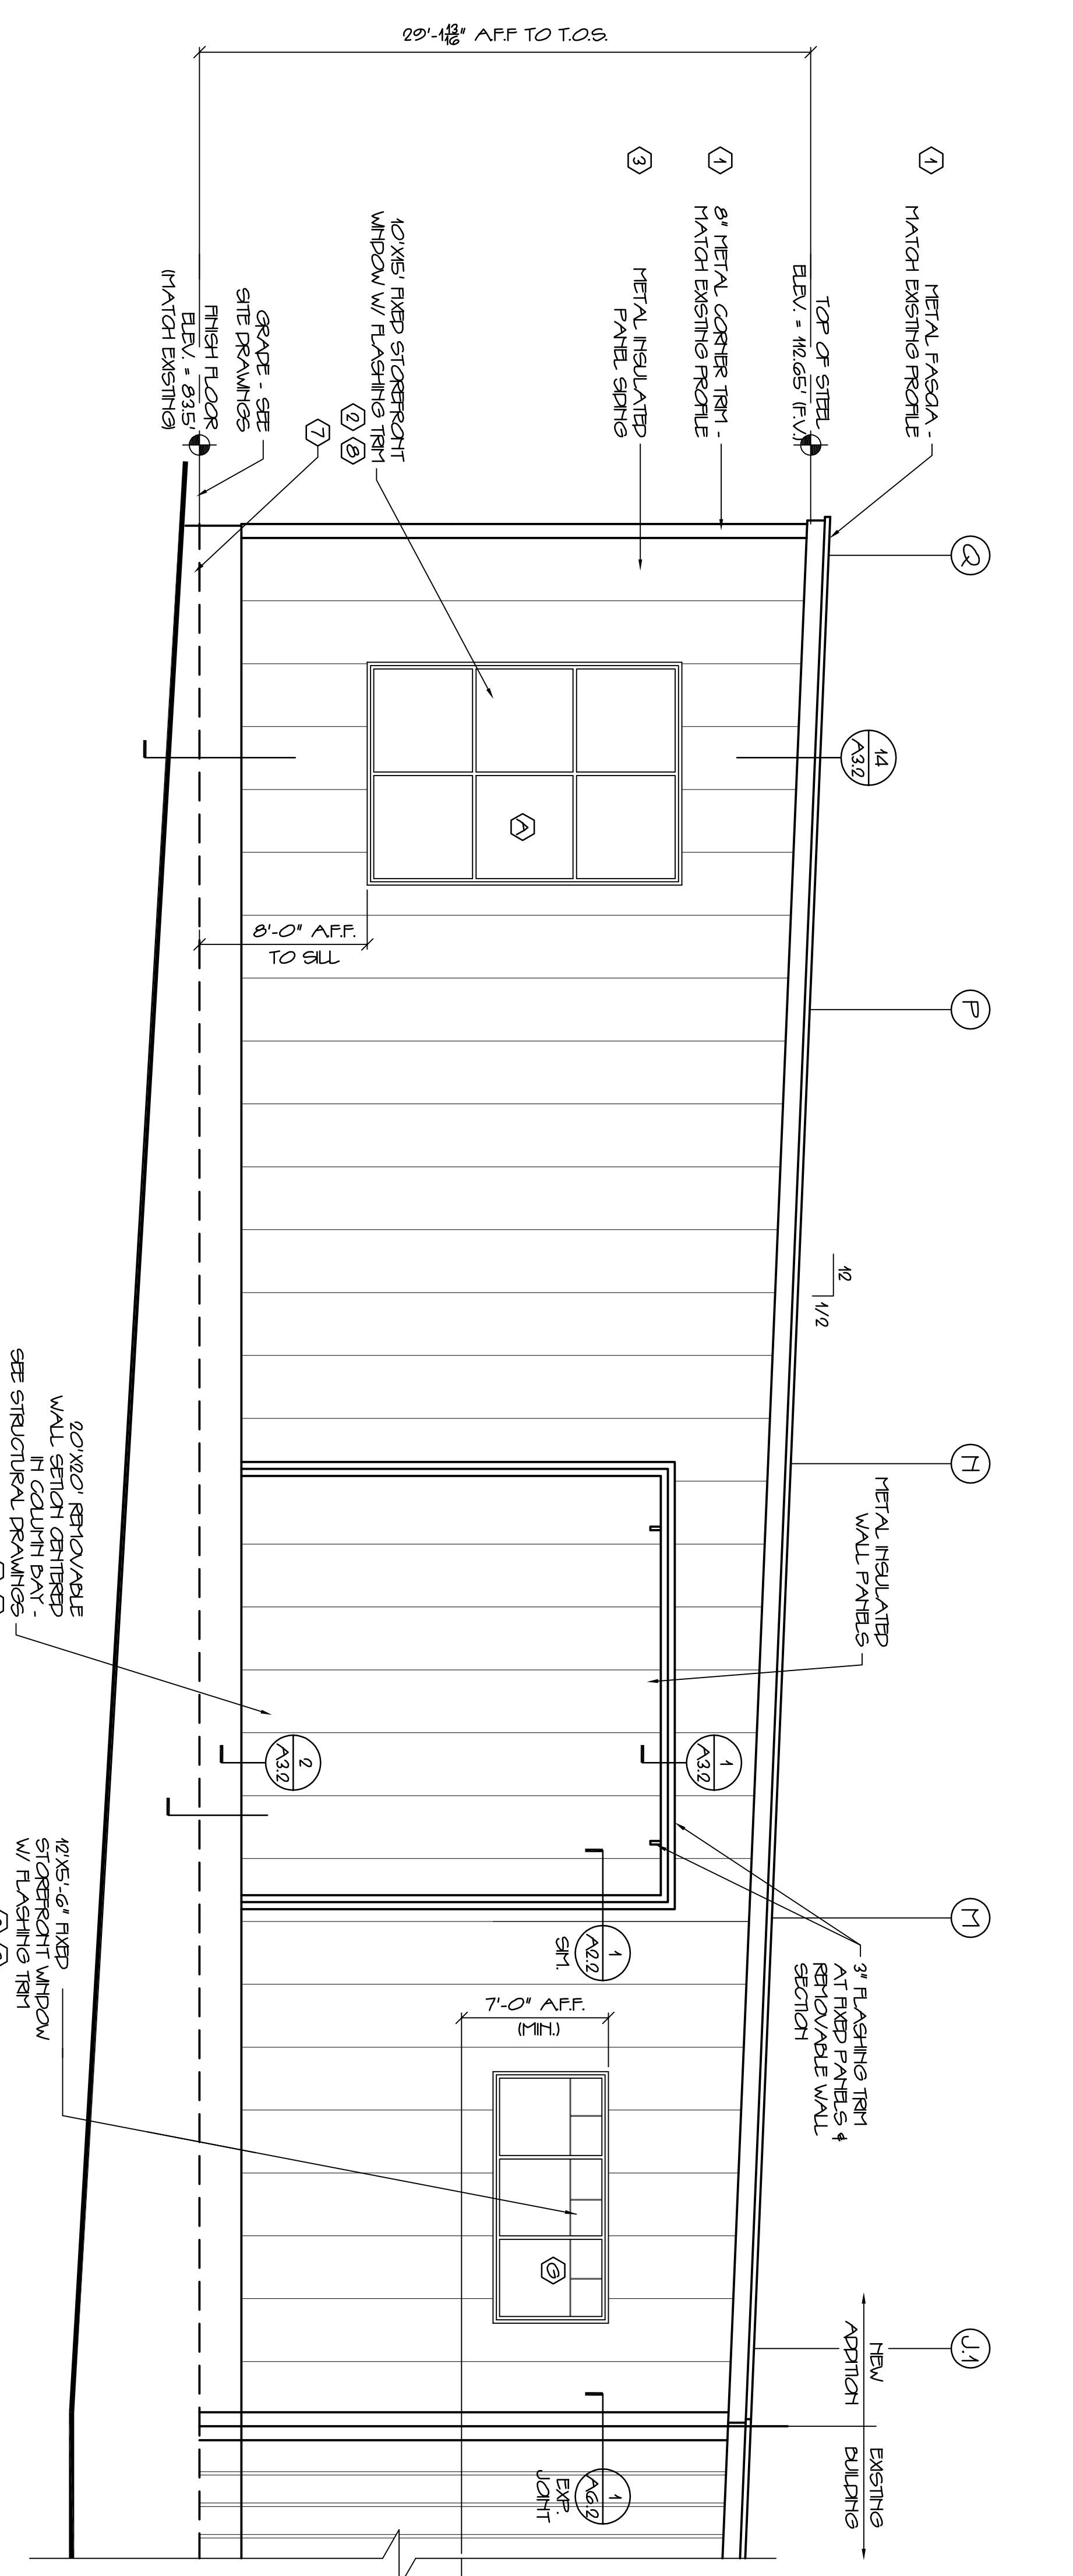

TAG	COLOR
1	LIGHT BRONZE
2	MIL. ALUMINUM
3	LIGHT STONE
4	RUSTY STEEL
5	*GALVANIZED STEEL 4' RAUGH TRIMMER
6	MIL. ALUMINUM
7	CONCRETE
8	LIGHT BRONZE
9	BLUE
10	(RESERVED)

NOTE: MATCH EXISTING BUILDING INSULATED EXTERIOR METAL PANELS FROM 2010 ADDITION AT NEW BUILDING ADDITION AND AS RESERVABLE AVAILABLE.

**G R A N T H A Y S A S S O C I A T E S**

ARCHITECTURE  
INTERIOR DESIGN  
P.O. BOX 6179 FALMOUTH, MAINE 04105  
(207) 871-5900

NEW ADDITION FOR  
**ALLAGASH BREWING CO.**  
50 INDUSTRIAL WAY PORTLAND, MAINE

REVISIONS

DATE: 10 SEPT. 12

SCALE: AS NOTED

DRAWN BY: GAY/MFH

JOB NO.: 120701

DRAWING NO.: **A2.1**

ADDITION  
EXTERIOR  
ELEVATIONS

REPRODUCTION OR USE OF THIS DOCUMENT WITHOUT WRITTEN PERMISSION OF GRANT HAYS ASSOCIATES IS PROHIBITED.