


WINDOW SCHEDULE


NO	TYPE	MANUFACTURER	MATERIAL	WIDTH	HEIGHT	HEAD JAMB	SILL	FULL	FULL	DETAILS		REMARKS
										FR	FR	
A	FIXED	WOOD VO SERIES	WOOD VO SERIES	4'-0"	5'-0"	7-A32	8-A32	-	-	-	-	* OR SILLAR PER ARCHITECT
B	FIXED	WOOD VO SERIES	WOOD VO SERIES	4'-0"	5'-0"	7-A32	8-A32	-	-	-	-	* OR SILLAR PER ARCHITECT
C	FIXED	WOOD VO SERIES	WOOD VO SERIES	4'-0"	5'-0"	7-A32	8-A32	-	-	-	-	* OR SILLAR PER ARCHITECT
D	EXISTING	WOOD VO SERIES	WOOD VO SERIES	4'-0"	5'-0"	7-A32	8-A32	-	-	-	-	* OR SILLAR PER ARCHITECT
E	EXISTING	WOOD VO SERIES	WOOD VO SERIES	4'-0"	5'-0"	7-A32	8-A32	-	-	-	-	* OR SILLAR PER ARCHITECT
F	FIXED	WOOD VO SERIES	WOOD VO SERIES	4'-0"	5'-0"	7-A32	8-A32	-	-	-	-	* OR SILLAR PER ARCHITECT
G	FIXED	WOOD VO SERIES	WOOD VO SERIES	4'-0"	5'-0"	7-A32	8-A32	-	-	-	-	* OR SILLAR PER ARCHITECT

ASSOCIATIONS

1	ALUMINUM	1	TERMINAL
2	BRONZE	2	W/ INSULATED
3	BRONZE	3	W/ INSULATED
4	BRONZE	4	W/ INSULATED
5	BRONZE	5	W/ INSULATED
6	BRONZE	6	W/ INSULATED
7	BRONZE	7	W/ INSULATED
8	BRONZE	8	W/ INSULATED
9	BRONZE	9	W/ INSULATED
10	BRONZE	10	W/ INSULATED

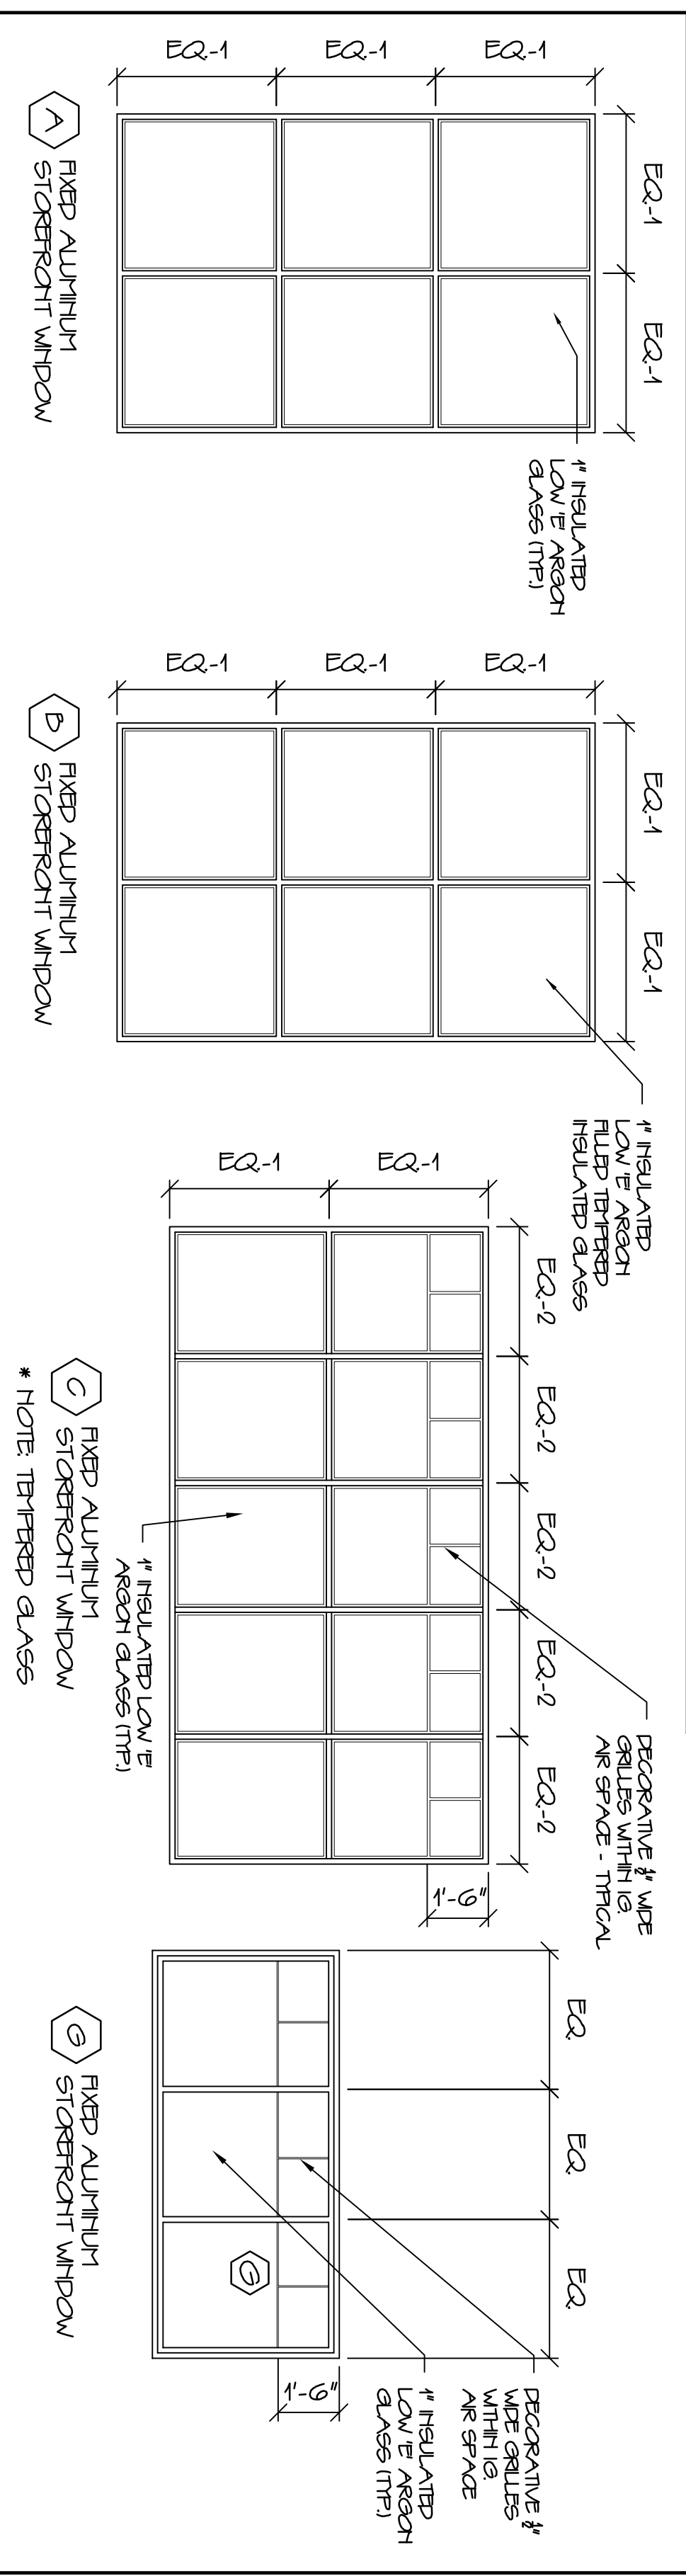

WINDOW TYPES NO SCALE

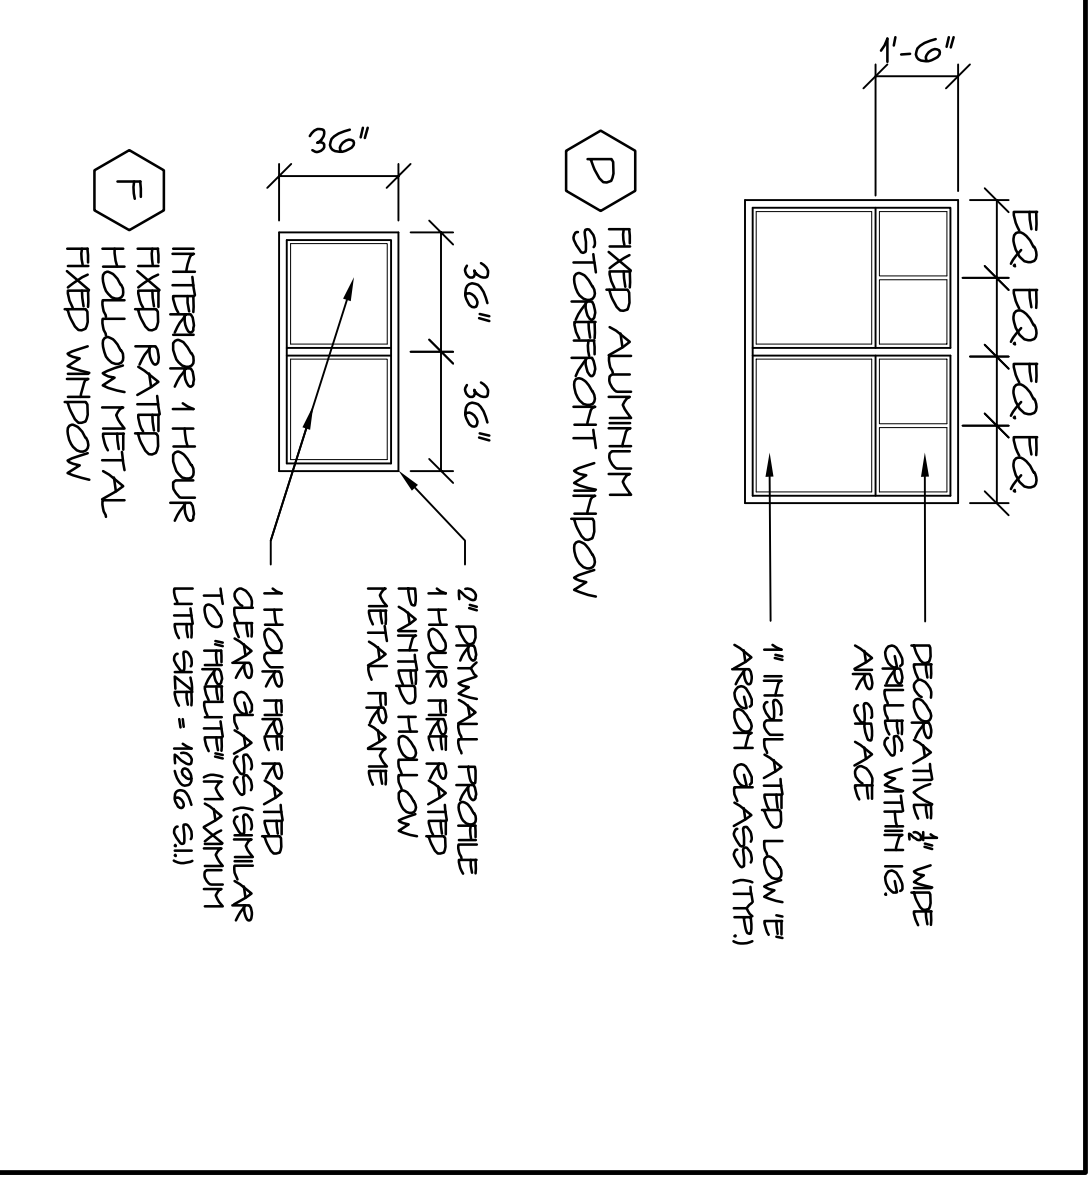


WINDOW TYPES NO SCALE

DOOR SCHEDULE


NO	TYPE	SIZE (W X H)	TK	INSUL	HPW	FR	GLASS	TYPE	SIZE	REMARKS	TYPE	FR	FRONT	HEAD	JAMB	MATERIAL	SILL	DETAILS	THRESHOLDS
101	A	6'0" X 7'0"	1 1/4"	YES	HW-1	NO	7/8"	FULL	FULL		A	NO	T-BREAK	4-A41	5-A51	ALUM	6-A41	-	-
102	A	6'0" X 7'0"	1 1/4"	YES	HW-1	NO	7/8"	FULL	FULL		A	NO	T-BREAK	4-A41	5-A51	ALUM	6-A41	-	-
103	A	3'0" X 7'0"	1 1/4"	YES	HW-2	NO	7/8"	FULL	FULL		A	NO	T-BREAK	4-A41	5-A51	ALUM	6-A41	-	-
104	A	3'0" X 7'0"	1 1/4"	NO	HW-3	1HR	2X30	FULL	FULL		C	NO	DW	4-A41	4-A41	ALUM	2-A41	-	-
105	A	3'0" X 7'0"	1 1/4"	NO	HW-4	NO	NOTE	NOTE	NOTE		C	NO	DW	4-A41	4-A41	ALUM	NOTE	-	-
106	A	3'0" X 7'0"	1 1/4"	NO	HW-5	NO	NOTE	NOTE	NOTE		C	NO	DW	4-A41	4-A41	ALUM	NOTE	-	-
107	A	3'0" X 7'0"	1 1/4"	NO	HW-5	NO	NOTE	NOTE	NOTE		C	NO	DW	4-A41	4-A41	ALUM	NOTE	-	-
201	C	3'0" X 7'0"	1 1/4"	NO	HW-6	1HR	NOTE	NOTE	NOTE		C	1HR	DW	4-A41	4-A41	ALUM	2-A41	-	-

ASSOCIATIONS


1	ALUMINUM	1	TERMINAL
2	BRONZE	2	W/ INSULATED
3	BRONZE	3	W/ INSULATED
4	BRONZE	4	W/ INSULATED
5	BRONZE	5	W/ INSULATED
6	BRONZE	6	W/ INSULATED
7	BRONZE	7	W/ INSULATED
8	BRONZE	8	W/ INSULATED
9	BRONZE	9	W/ INSULATED
10	BRONZE	10	W/ INSULATED

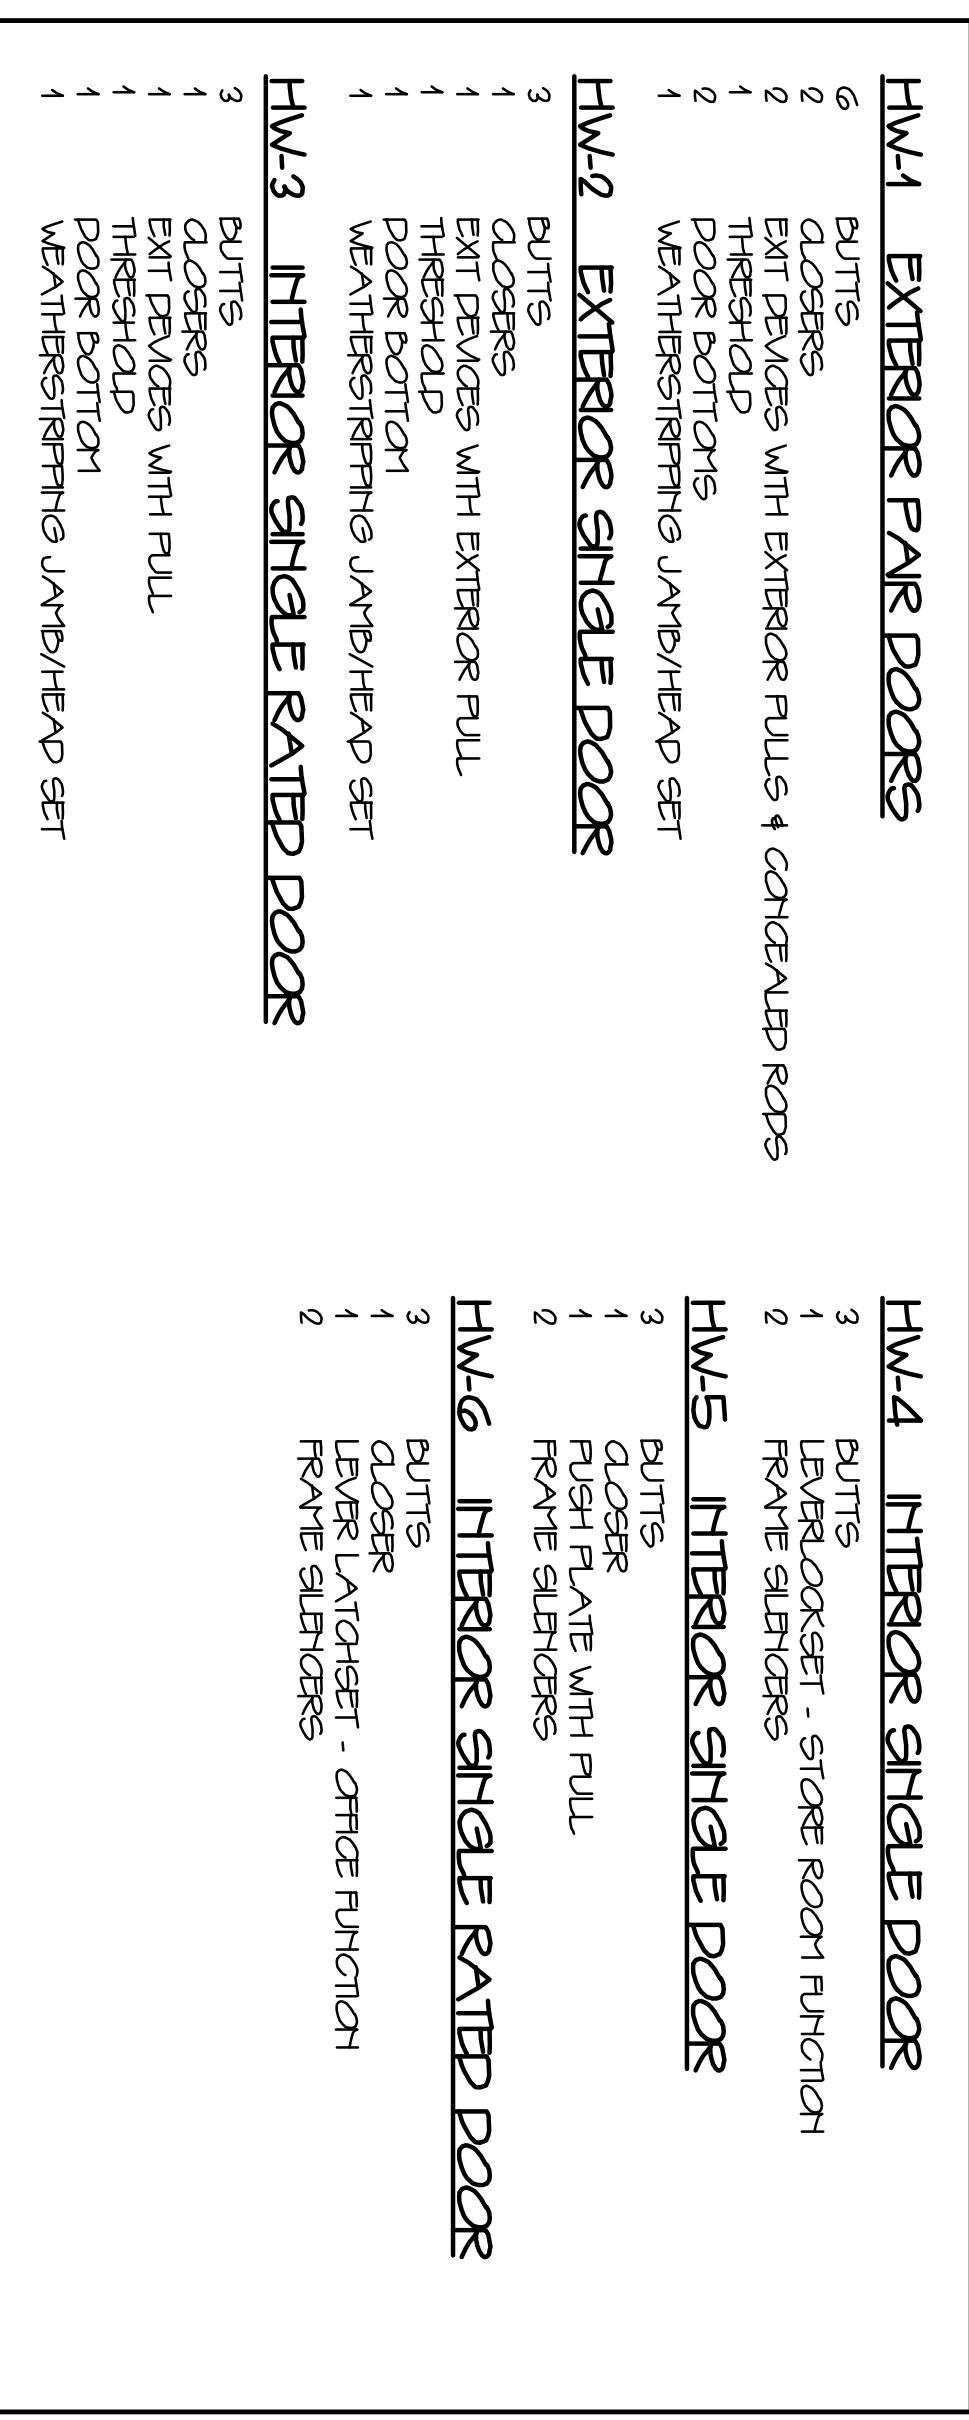


DOOR TYPES NO SCALE

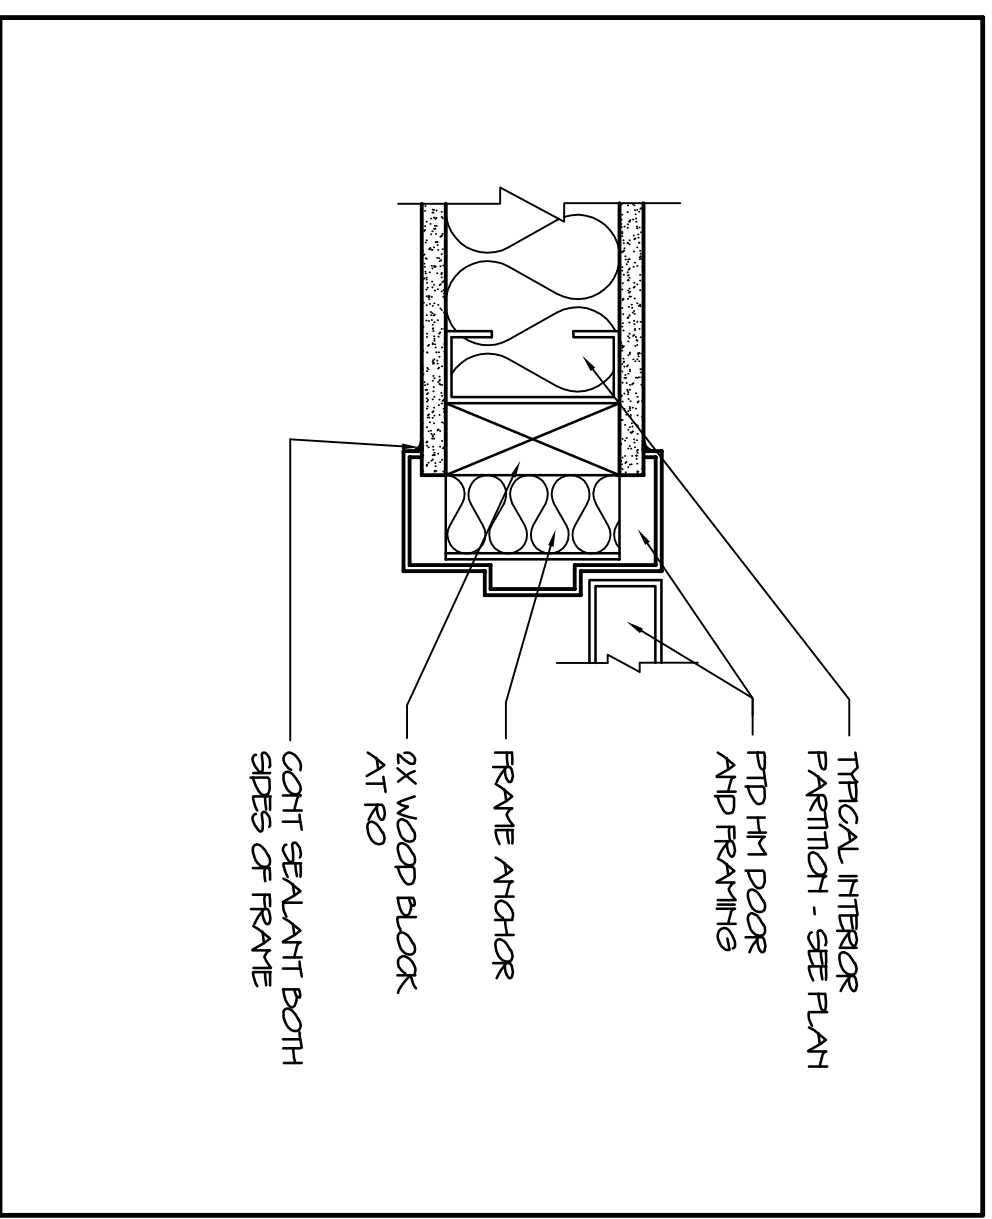


TYPICAL H1M DOOR JAMB HEAD SH1 3'-4'-0"

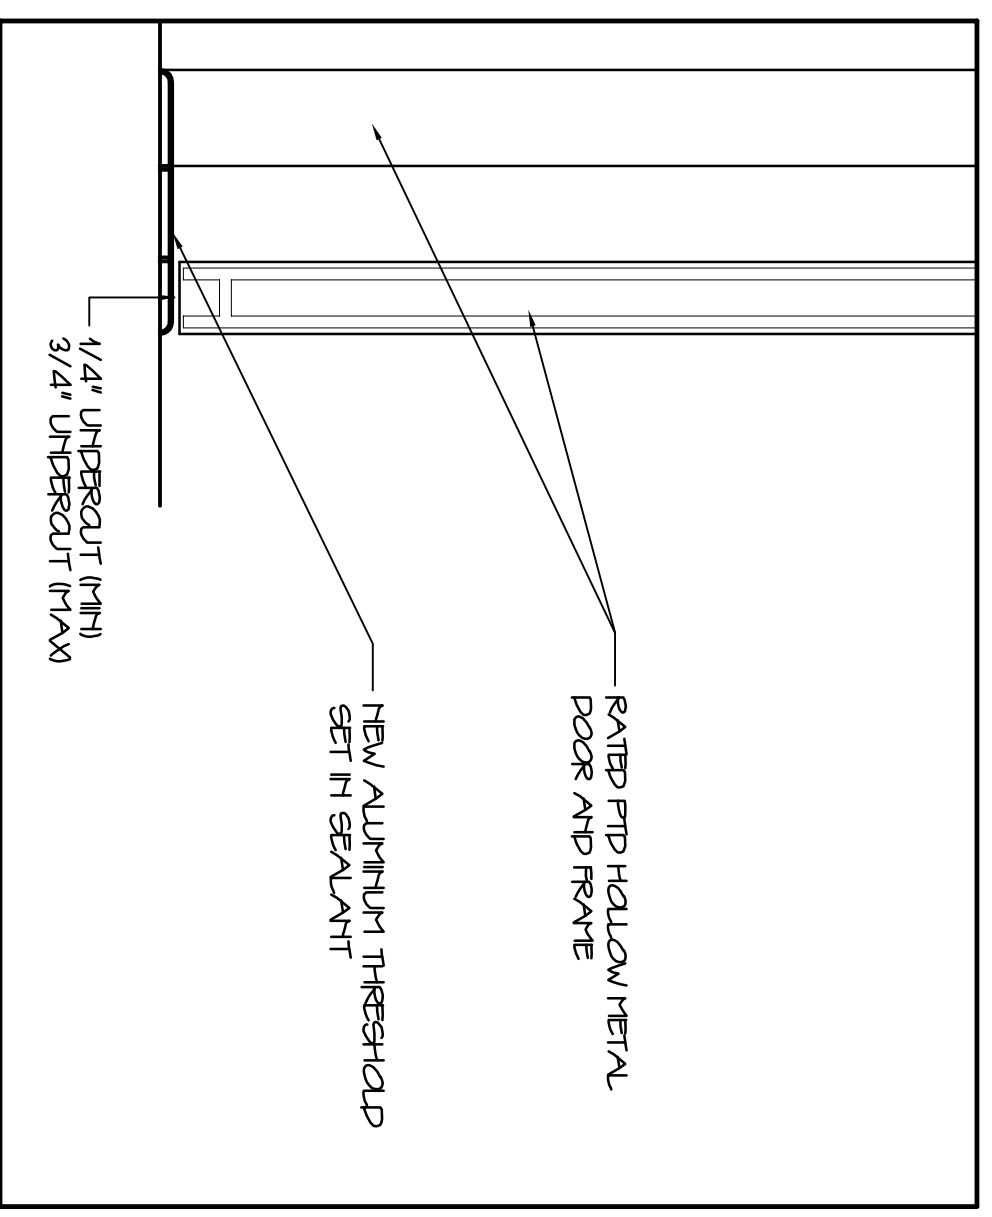


INTERIOR SILL DETAIL 3'-4'-0"

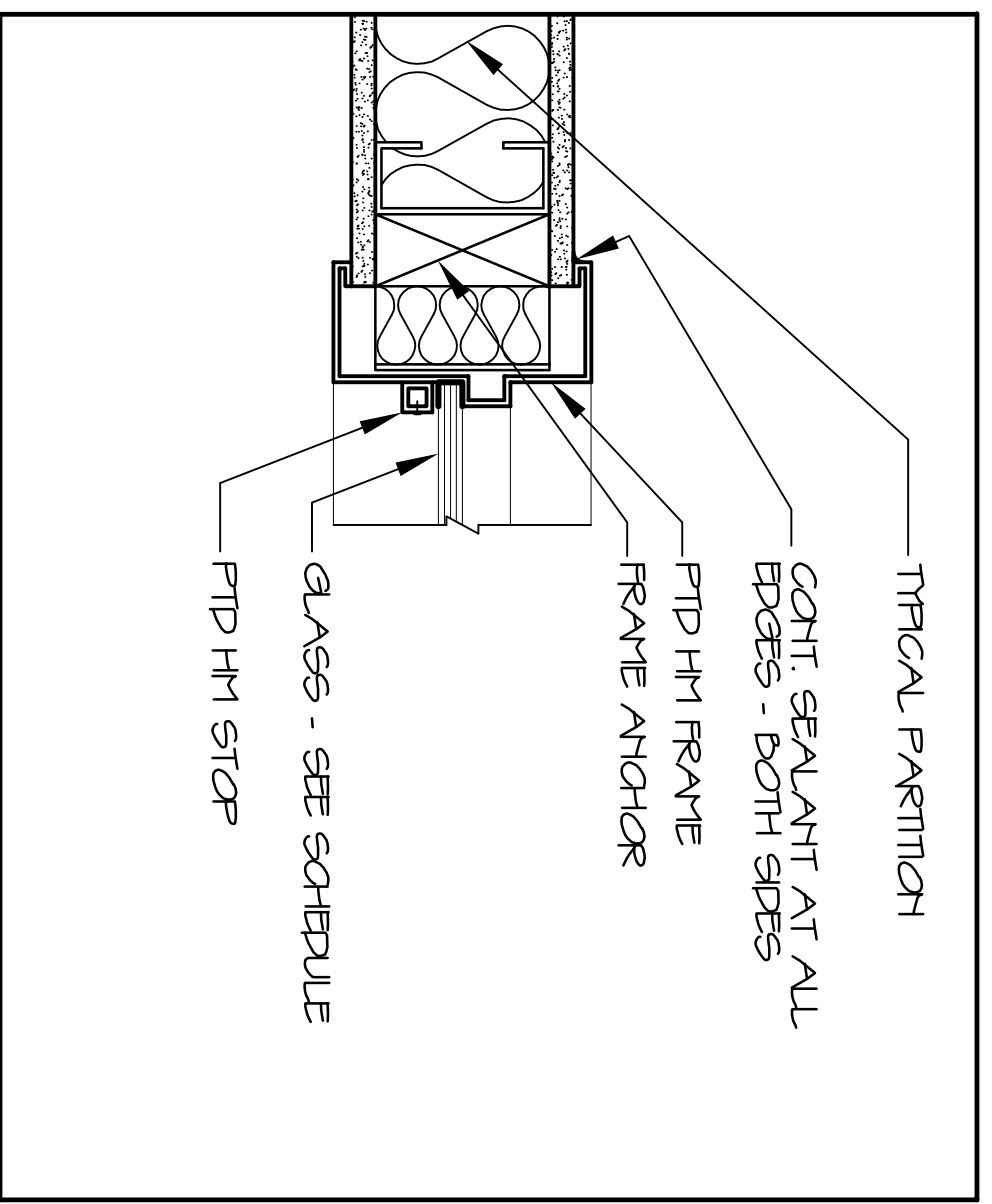


TYPICAL PARTITION 3'-4'-0"

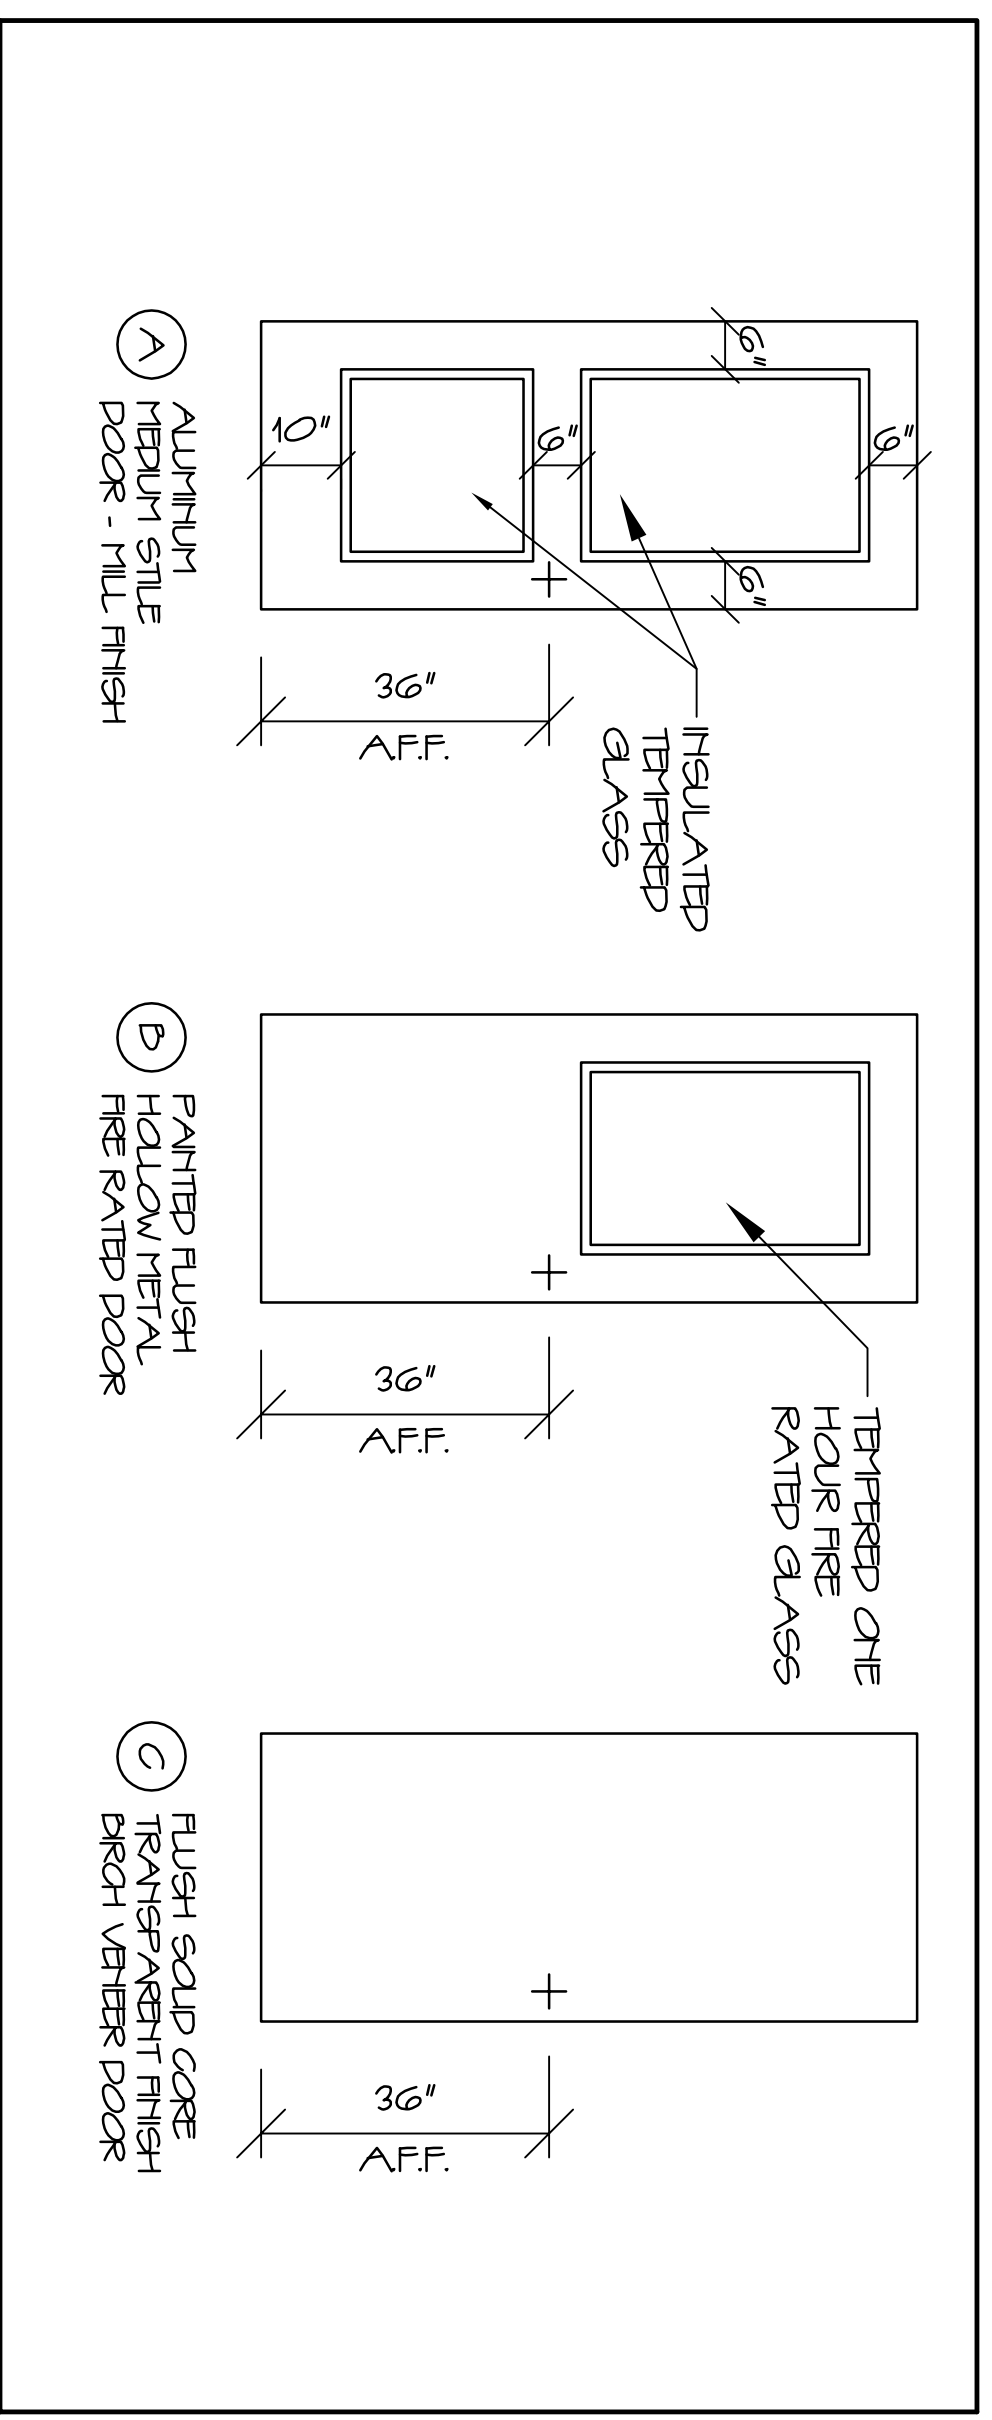


DOOR TYPES NO SCALE

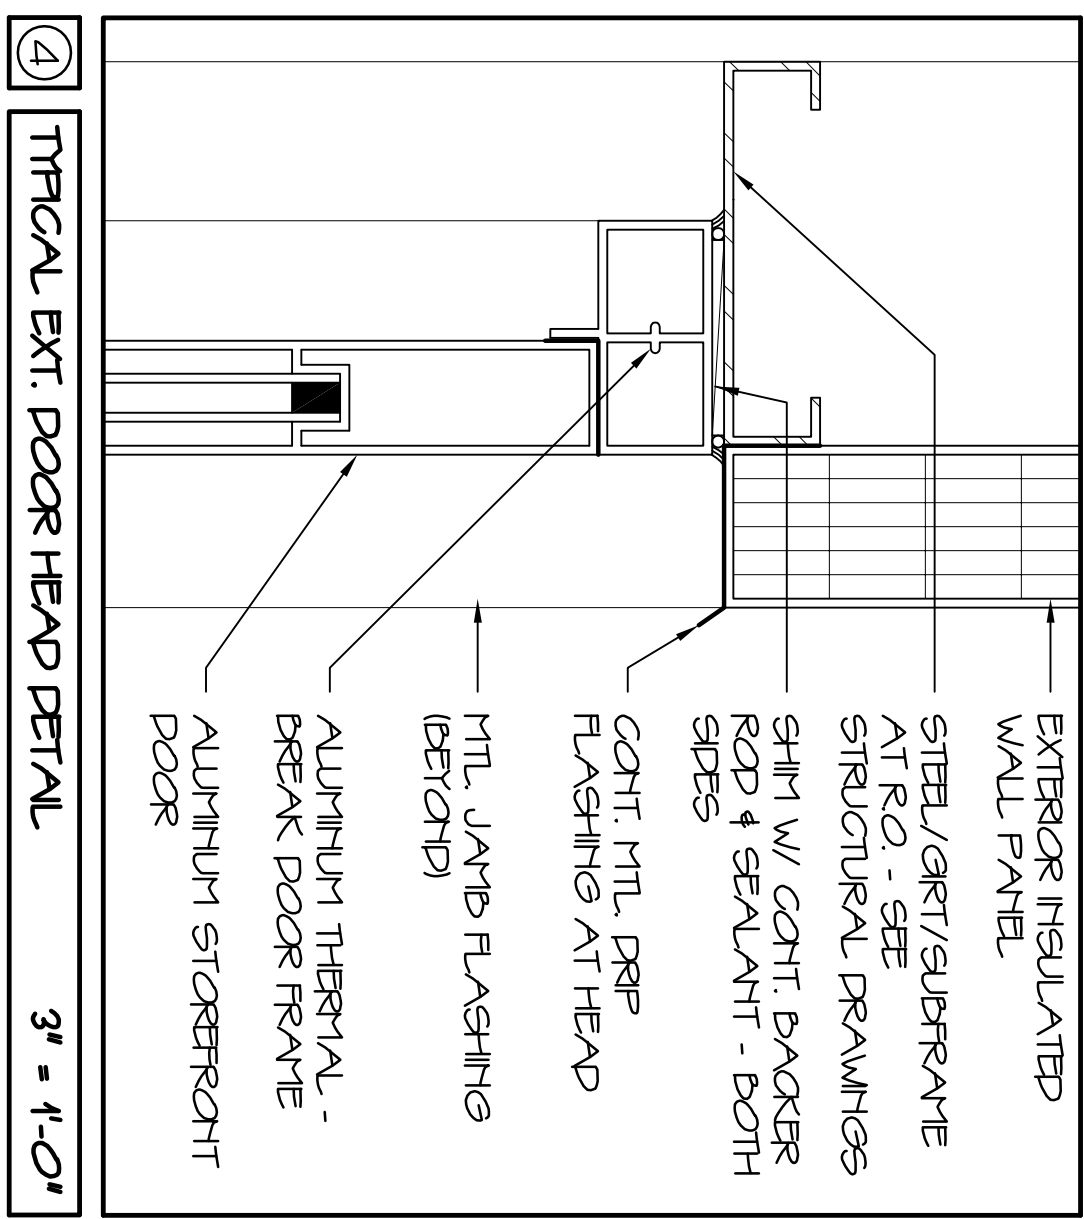


TYPICAL EXT. DOOR HEAD DETAIL 3' - 4'-0"

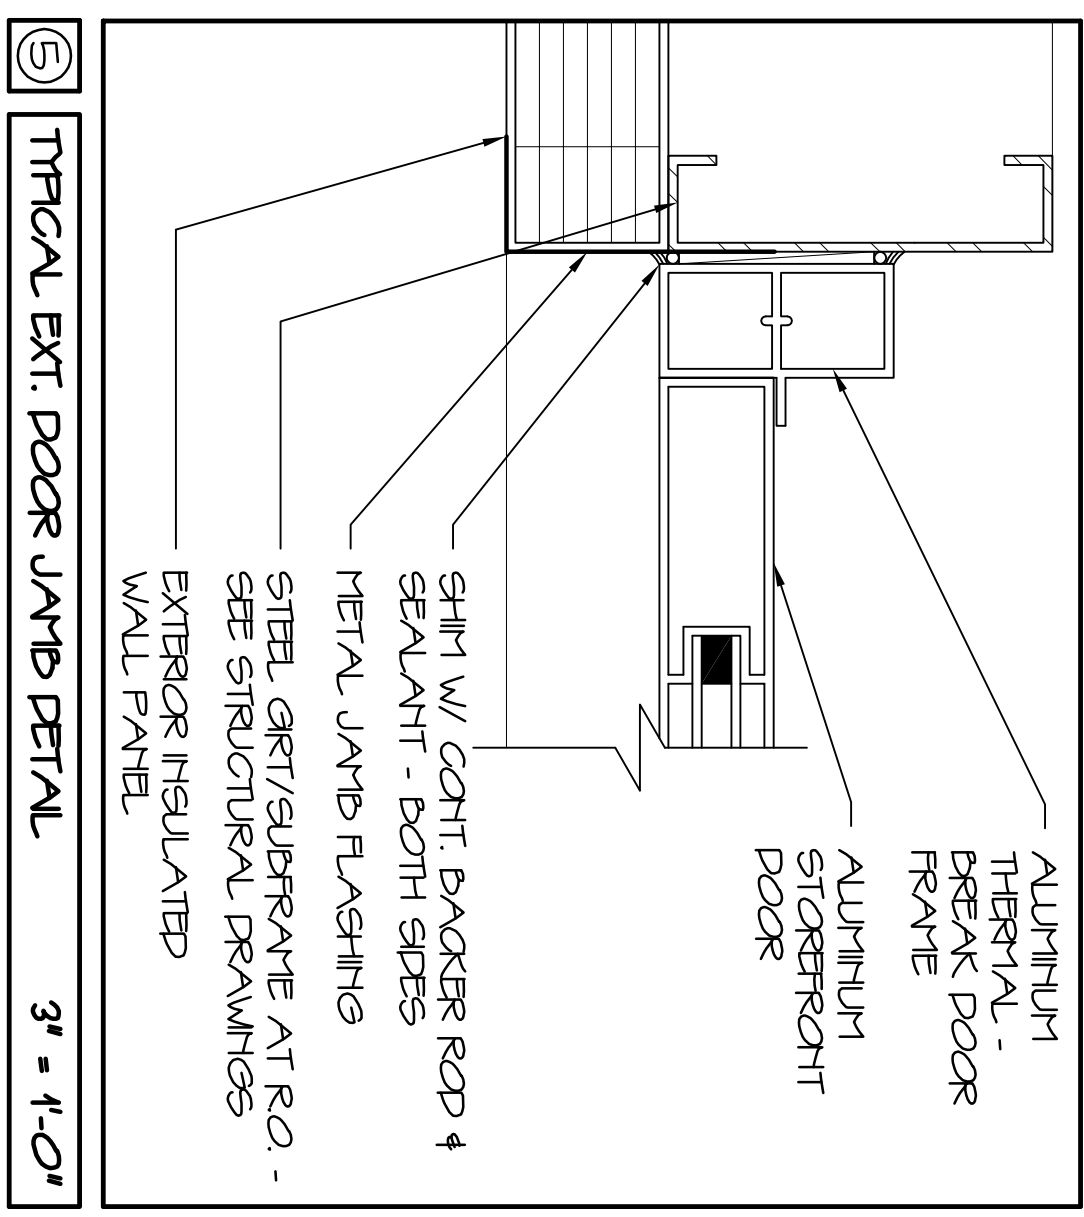

TYPICAL EXT. DOOR JAMB DETAIL 3' - 4'-0"

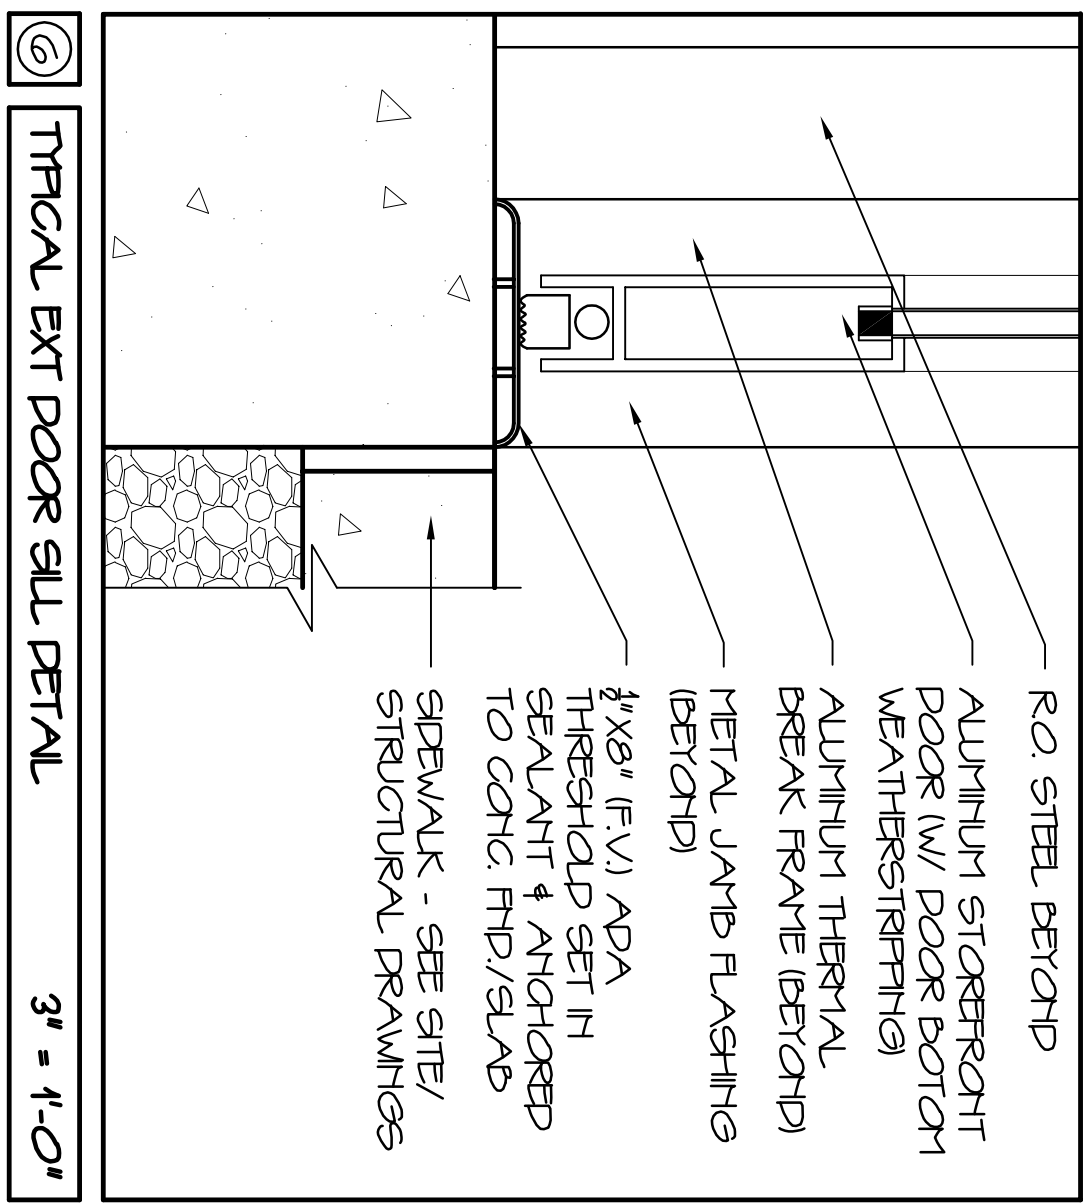

TYPICAL EXT. DOOR SILL DETAIL 3' - 4'-0"

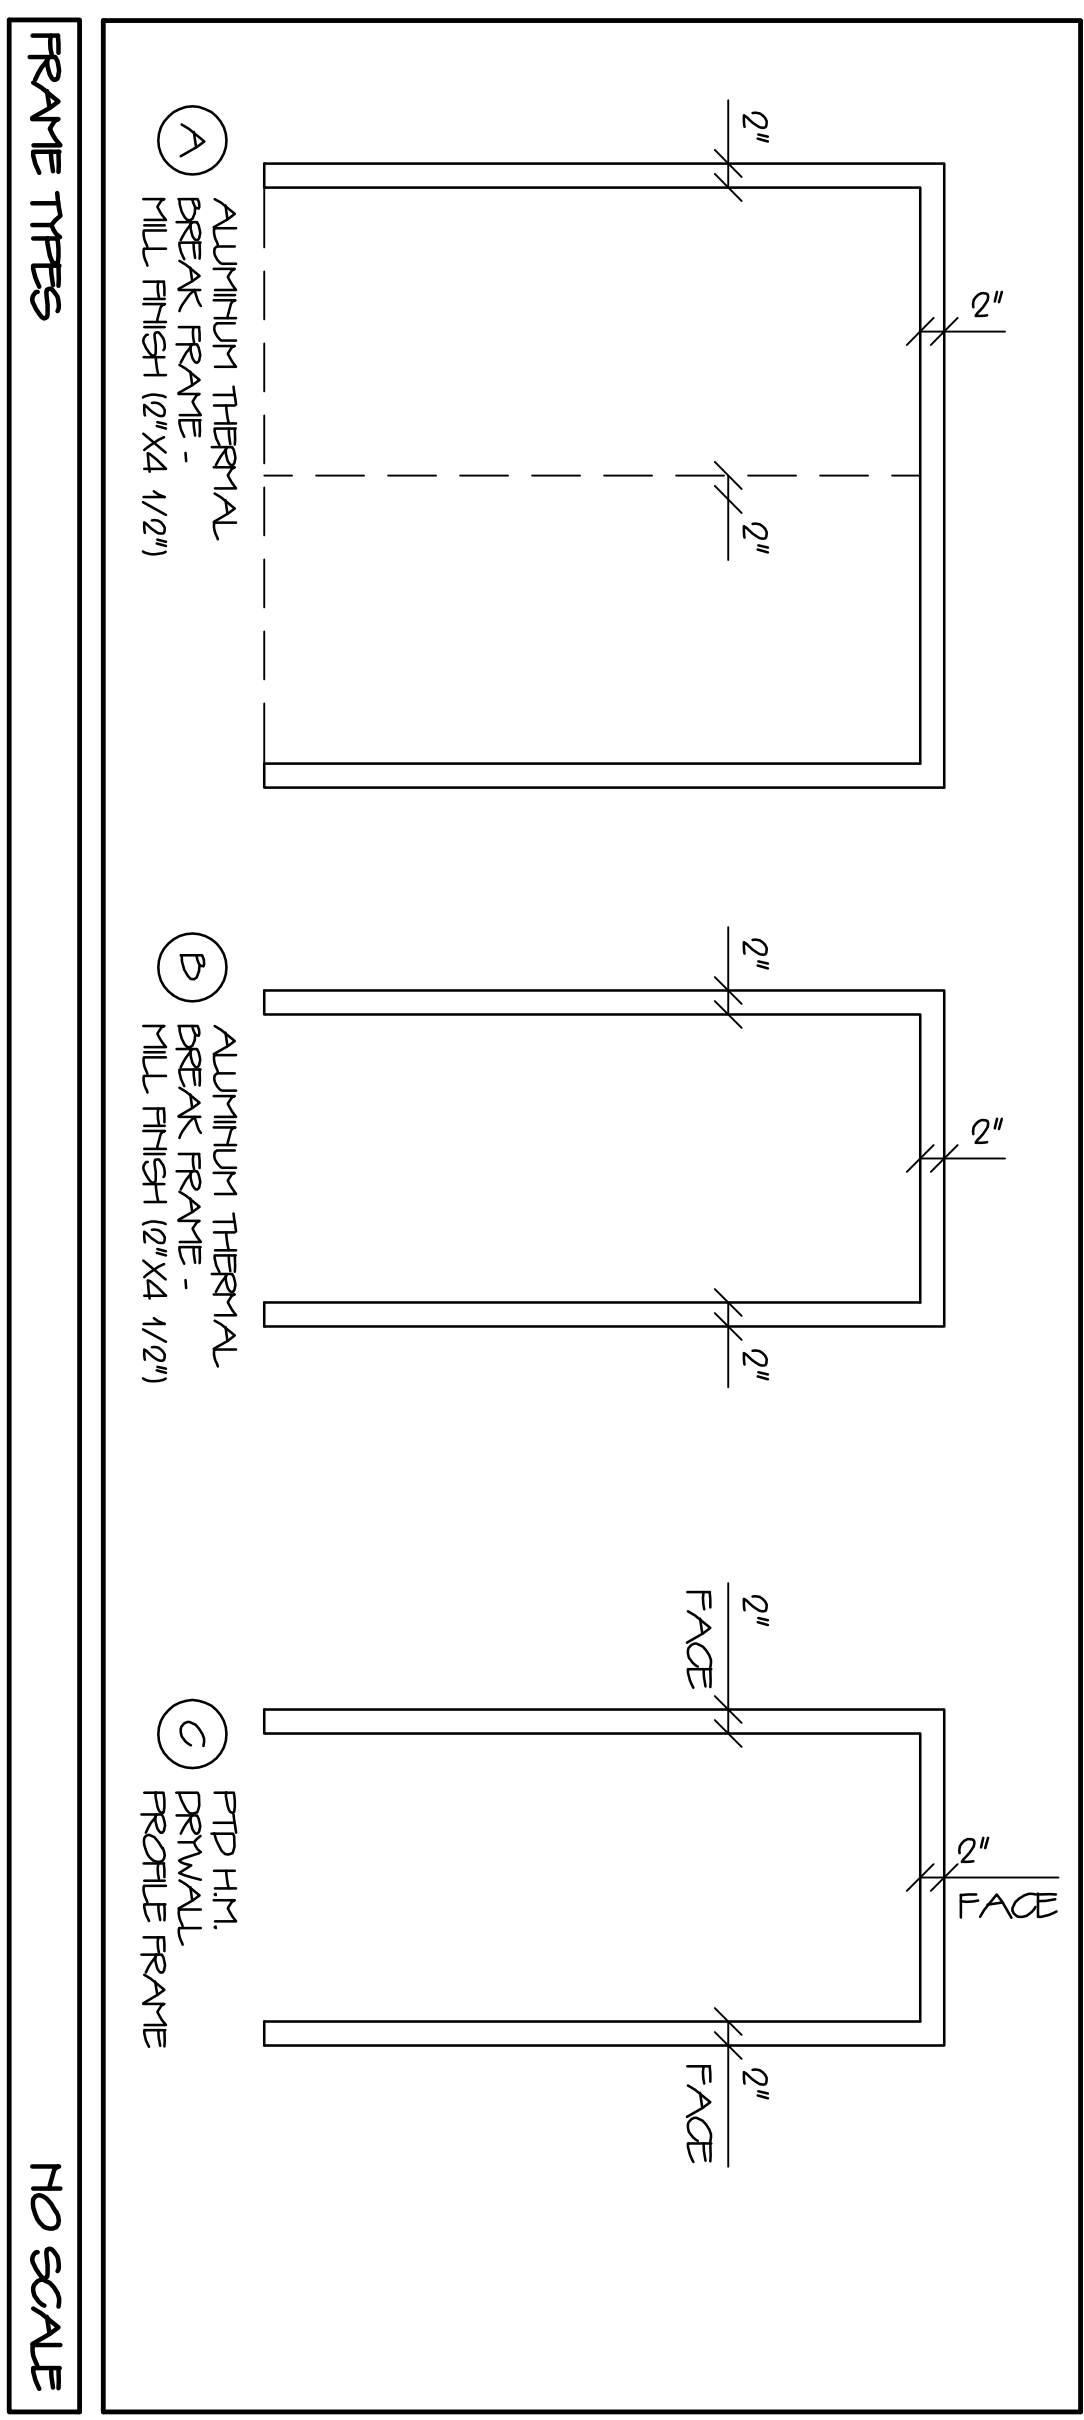

FRAME TYPES NO SCALE

GRANT HAYS ASSOCIATES

ARCHITECTURE INTERIOR DESIGN  
P.O. BOX 6179 FALMOUTH, MAINE 04105  
(207) 871-5900 (207) 871-9308

NEW ADDITION FOR ALLAGASH BREWING CO.  
50 INDUSTRIAL WAY PORTLAND, MAINE

DOORS & WINDOWS

SCALE AS NOTED  
DATE 10 SEPT. 12  
DRAWN BY GAV/MFH  
JOB NO. 120701  
DRAWING NO. A4.1

REVISIONS

REPRODUCTION OR USE OF THIS DOCUMENT WITHOUT WRITTEN PERMISSION IS PROHIBITED