




C4 L.G. JAMB / GIRT DETAIL
SCALE: 6" = 1'-0"

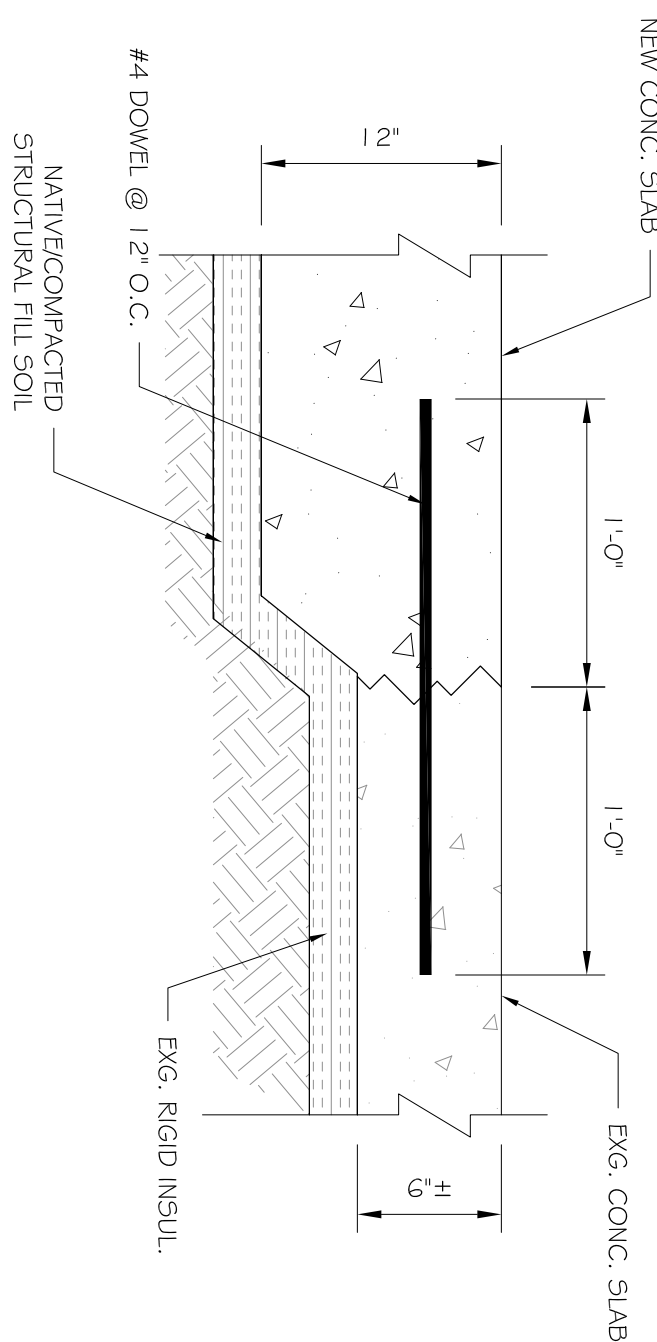


C3 SLAB PATCH DETAIL
SCALE: 1'-1/2" = 1'-0"

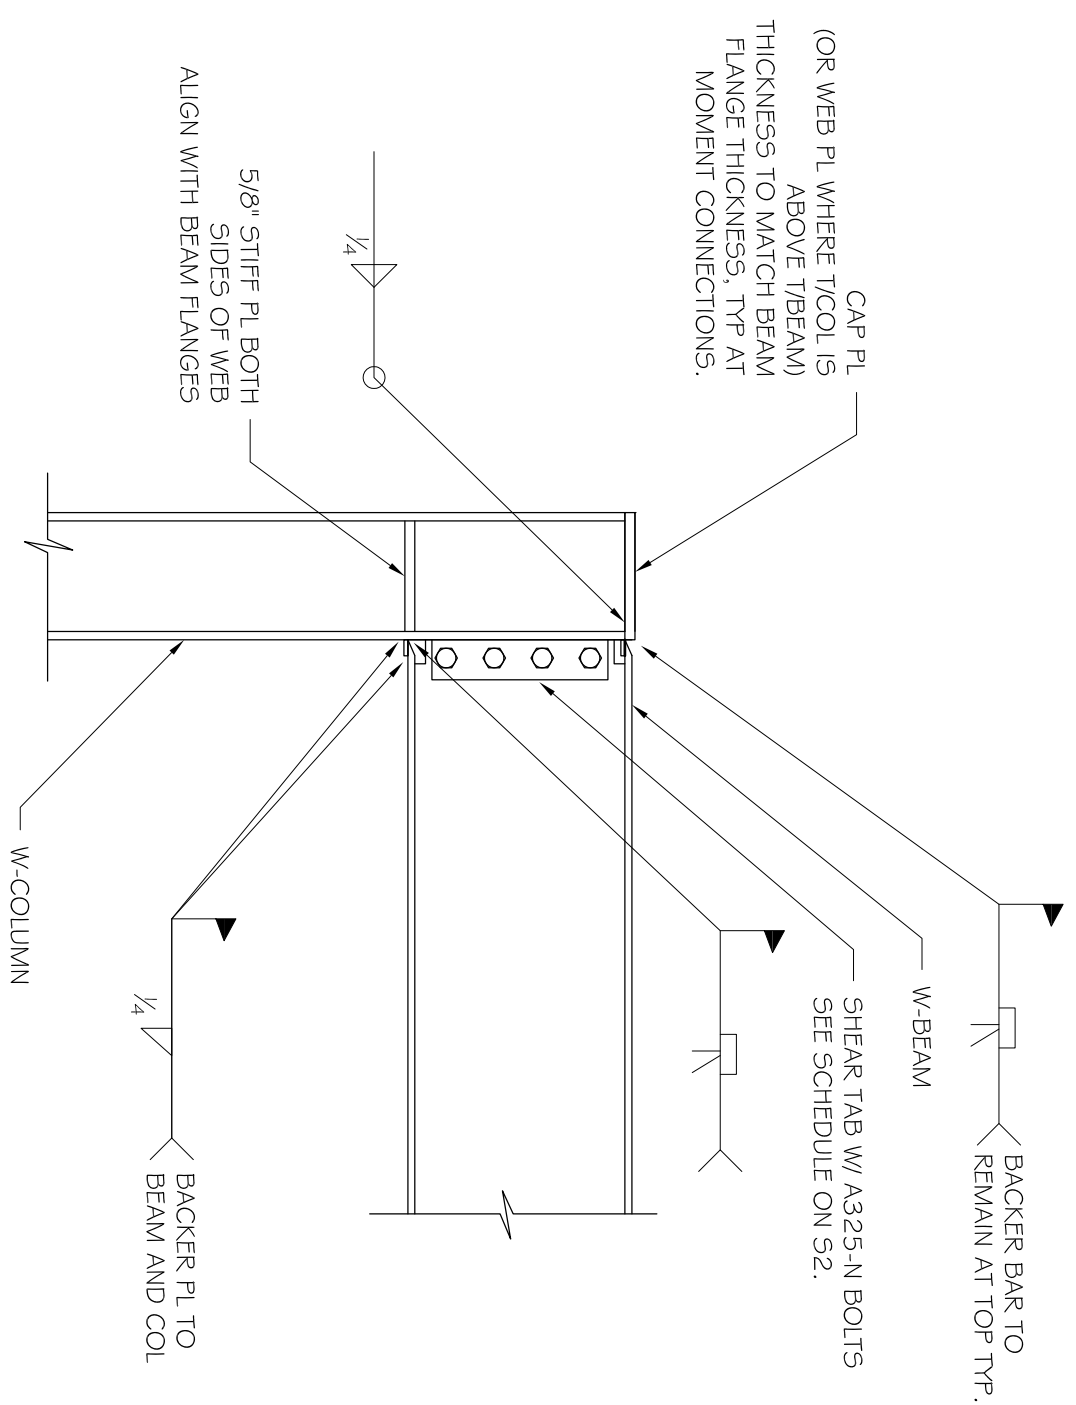

C2 MOMENT DETAIL
SCALE: 1" = 1'-0"

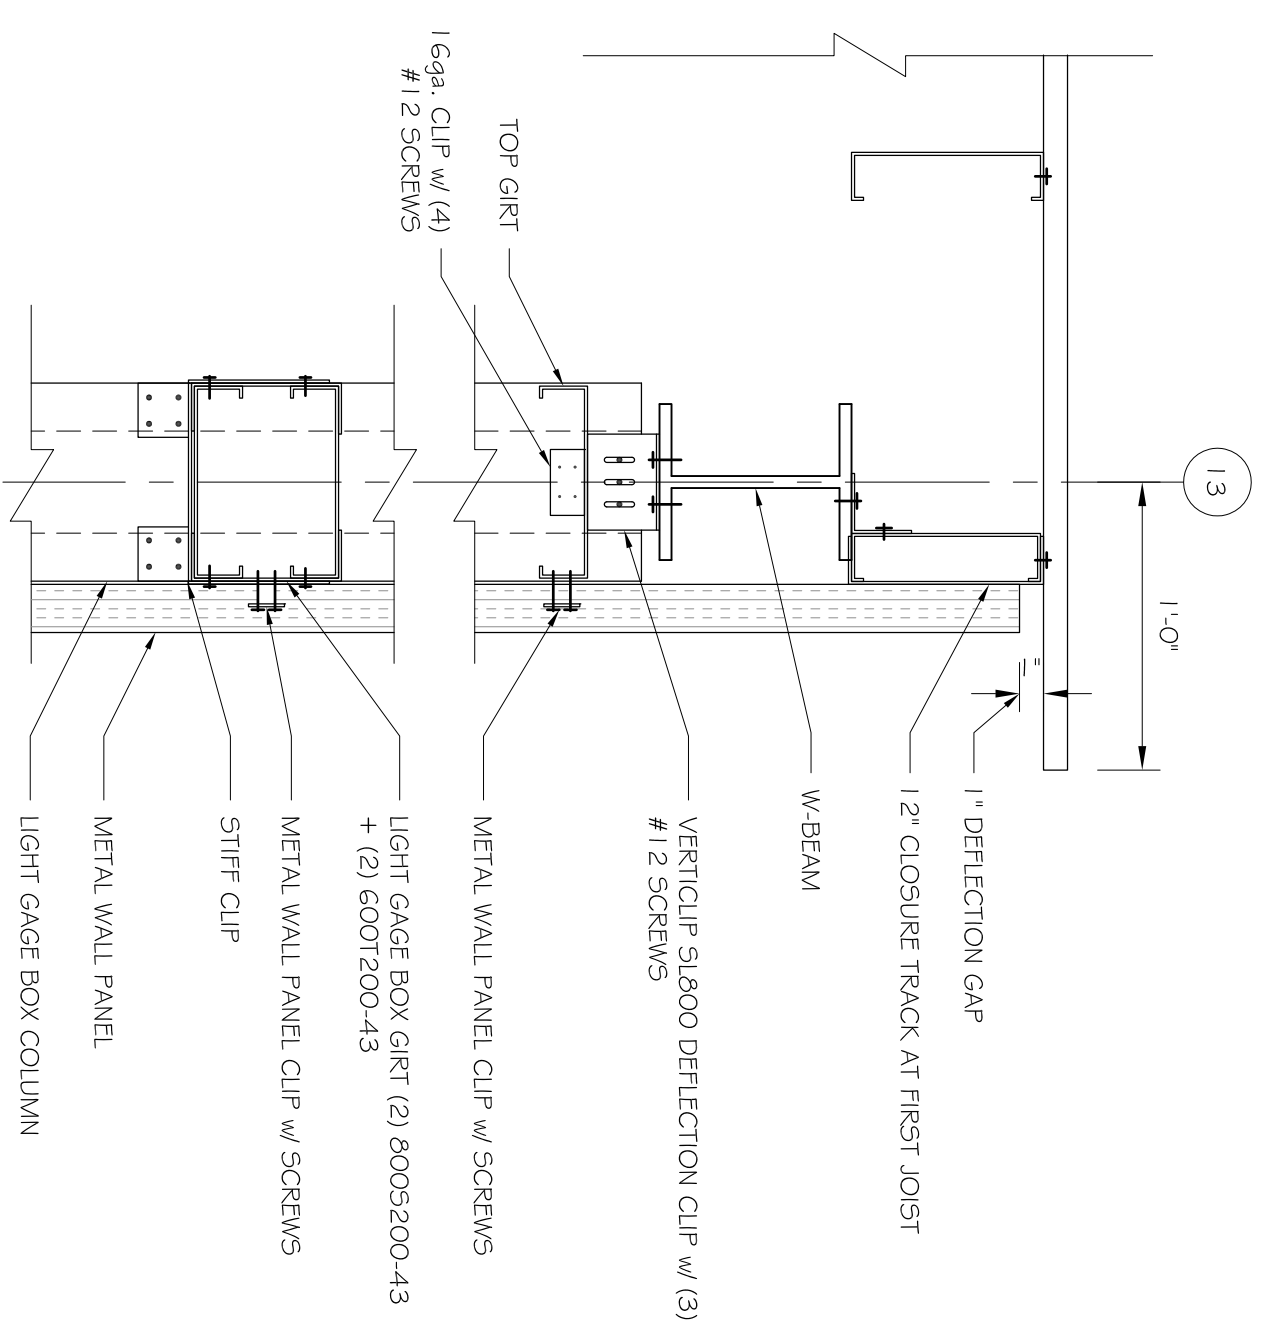


C1 SECTION
SCALE: 1'-1/2" = 1'-0"

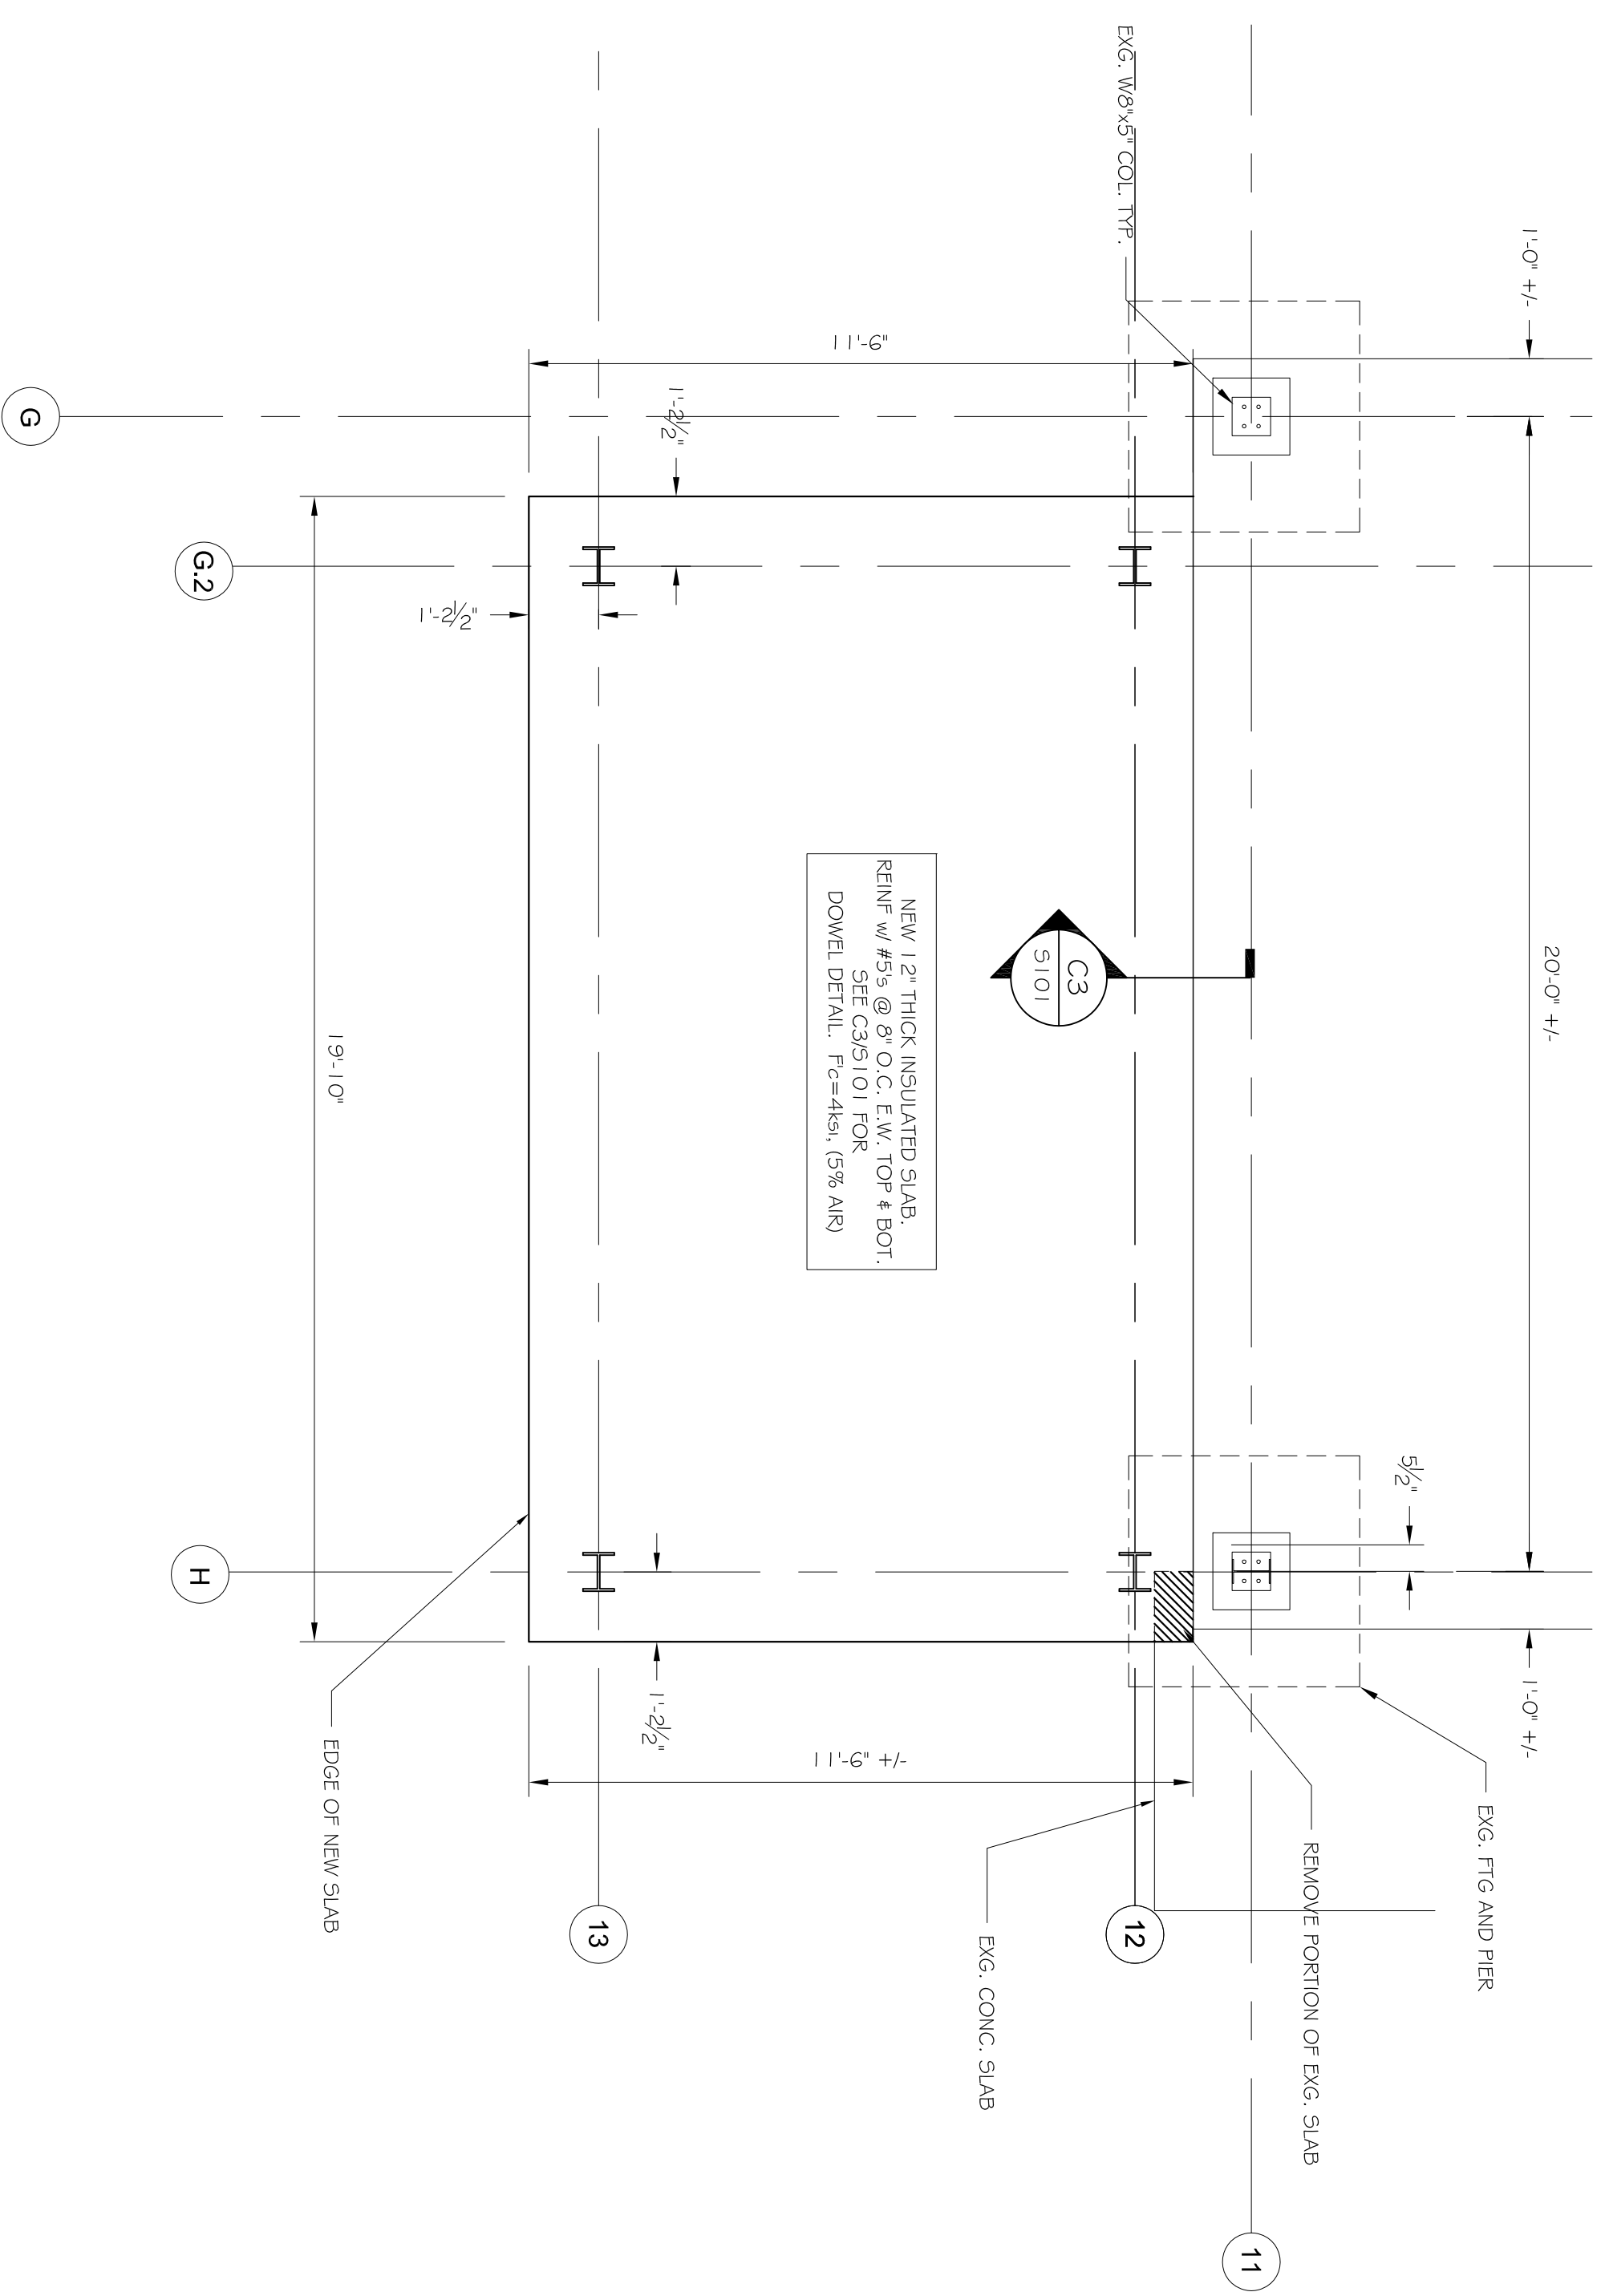


A4 FOUNDATION PLAN
SCALE: 3/8" = 1'-0"

- FRAMING NOTES:
1. SEE S102 FOR GENERAL DESIGN NOTES.
 2. SIGNIFY SCREW PER SPAN.
 3. "UNO" INDICATES "UNLESS NOTED OTHERWISE".
 4. ALL WOOD IN CONTACT WITH CONCRETE TO BE PRESURE TREATED.
 5. ALL FASTENERS IN PT LUMBER TO BE HOT DIPPED G90 GALVANIZED.
 6. CONTRACTOR VERIFY ALL DIMENSIONS NOTED (+/-).
 7. FINISH PAINT TO MATCH EXISTING (PROVIDE PRODUCT SUBMITTAL). SEE ARCH FOR PAINT COLOR REQUIREMENTS.
 8. PAINT TYPE TO MATCH EXISTING (PROVIDE PRODUCT SUBMITTAL). SEE ARCH FOR PAINT COLOR REQUIREMENTS.
 9. ▲ INDICATES BEAM TO COLUMN MOMENT CONNECTION. SEE DETAIL C25101.

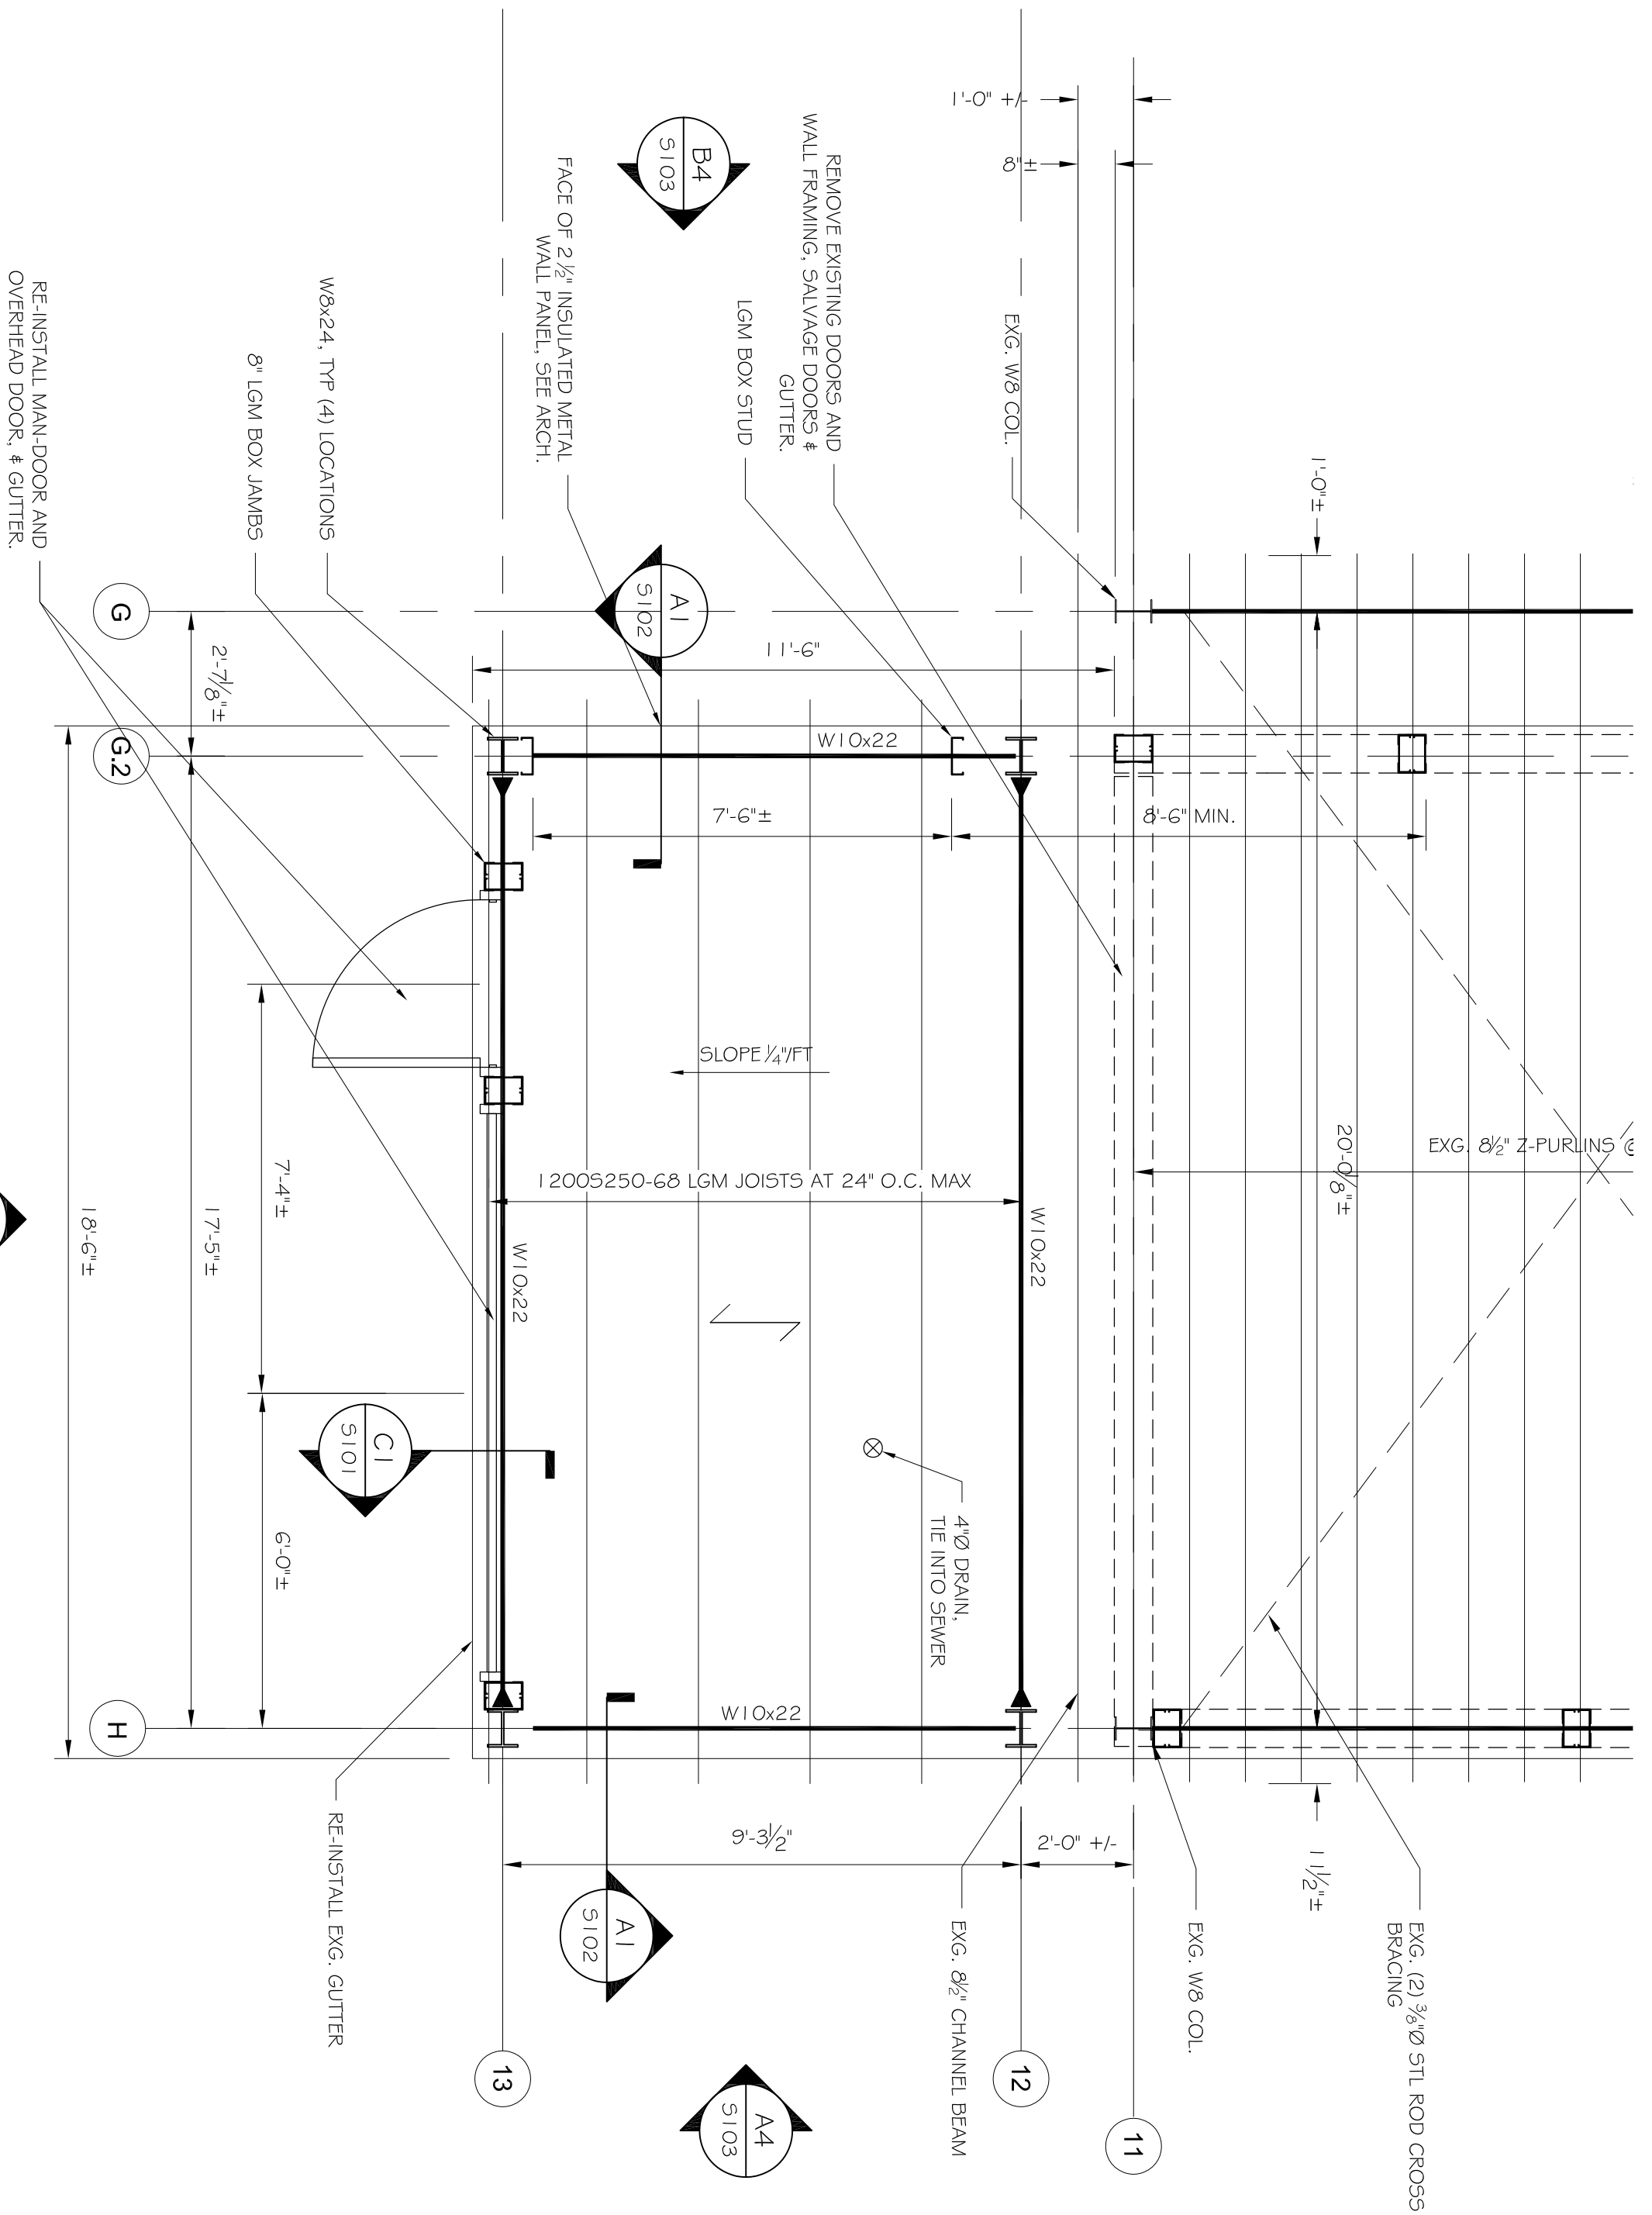

A2 ROOF FRAMING PLAN
SCALE: 3/8" = 1'-0"

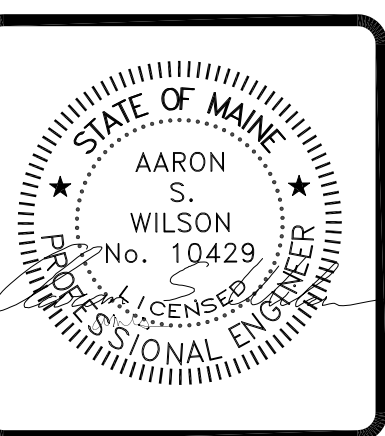

ASSOCIATED DESIGN PARTNERS INC.
80 Leighton Road, Falmouth, Maine 04105
Office: (207) 878-1751
Fax: (207) 878-1788
E-Mail: adp@adpengineering.com

PROJECT: **ALLAGASH BOILER ROOM EXTENSION**
INDUSTRIAL WAY, PORTLAND, MAINE
FOR: ALLAGASH BREWING CO.
SHEET TITLE: **STRUCTURAL PLANS AND DETAILS**
ISSUED FOR PERMITTING

REVISIONS	DATE
DESCRIPTION	
No.	BY

DATE: 6-15-15
SCALE: AS NOTED
DESIGN BY: ASW
DRAWN BY: RSC
FILE #: 14307
PROJECT NUMBER:
14307
SHEET NO.:
S101