


EXISTING DRIVE

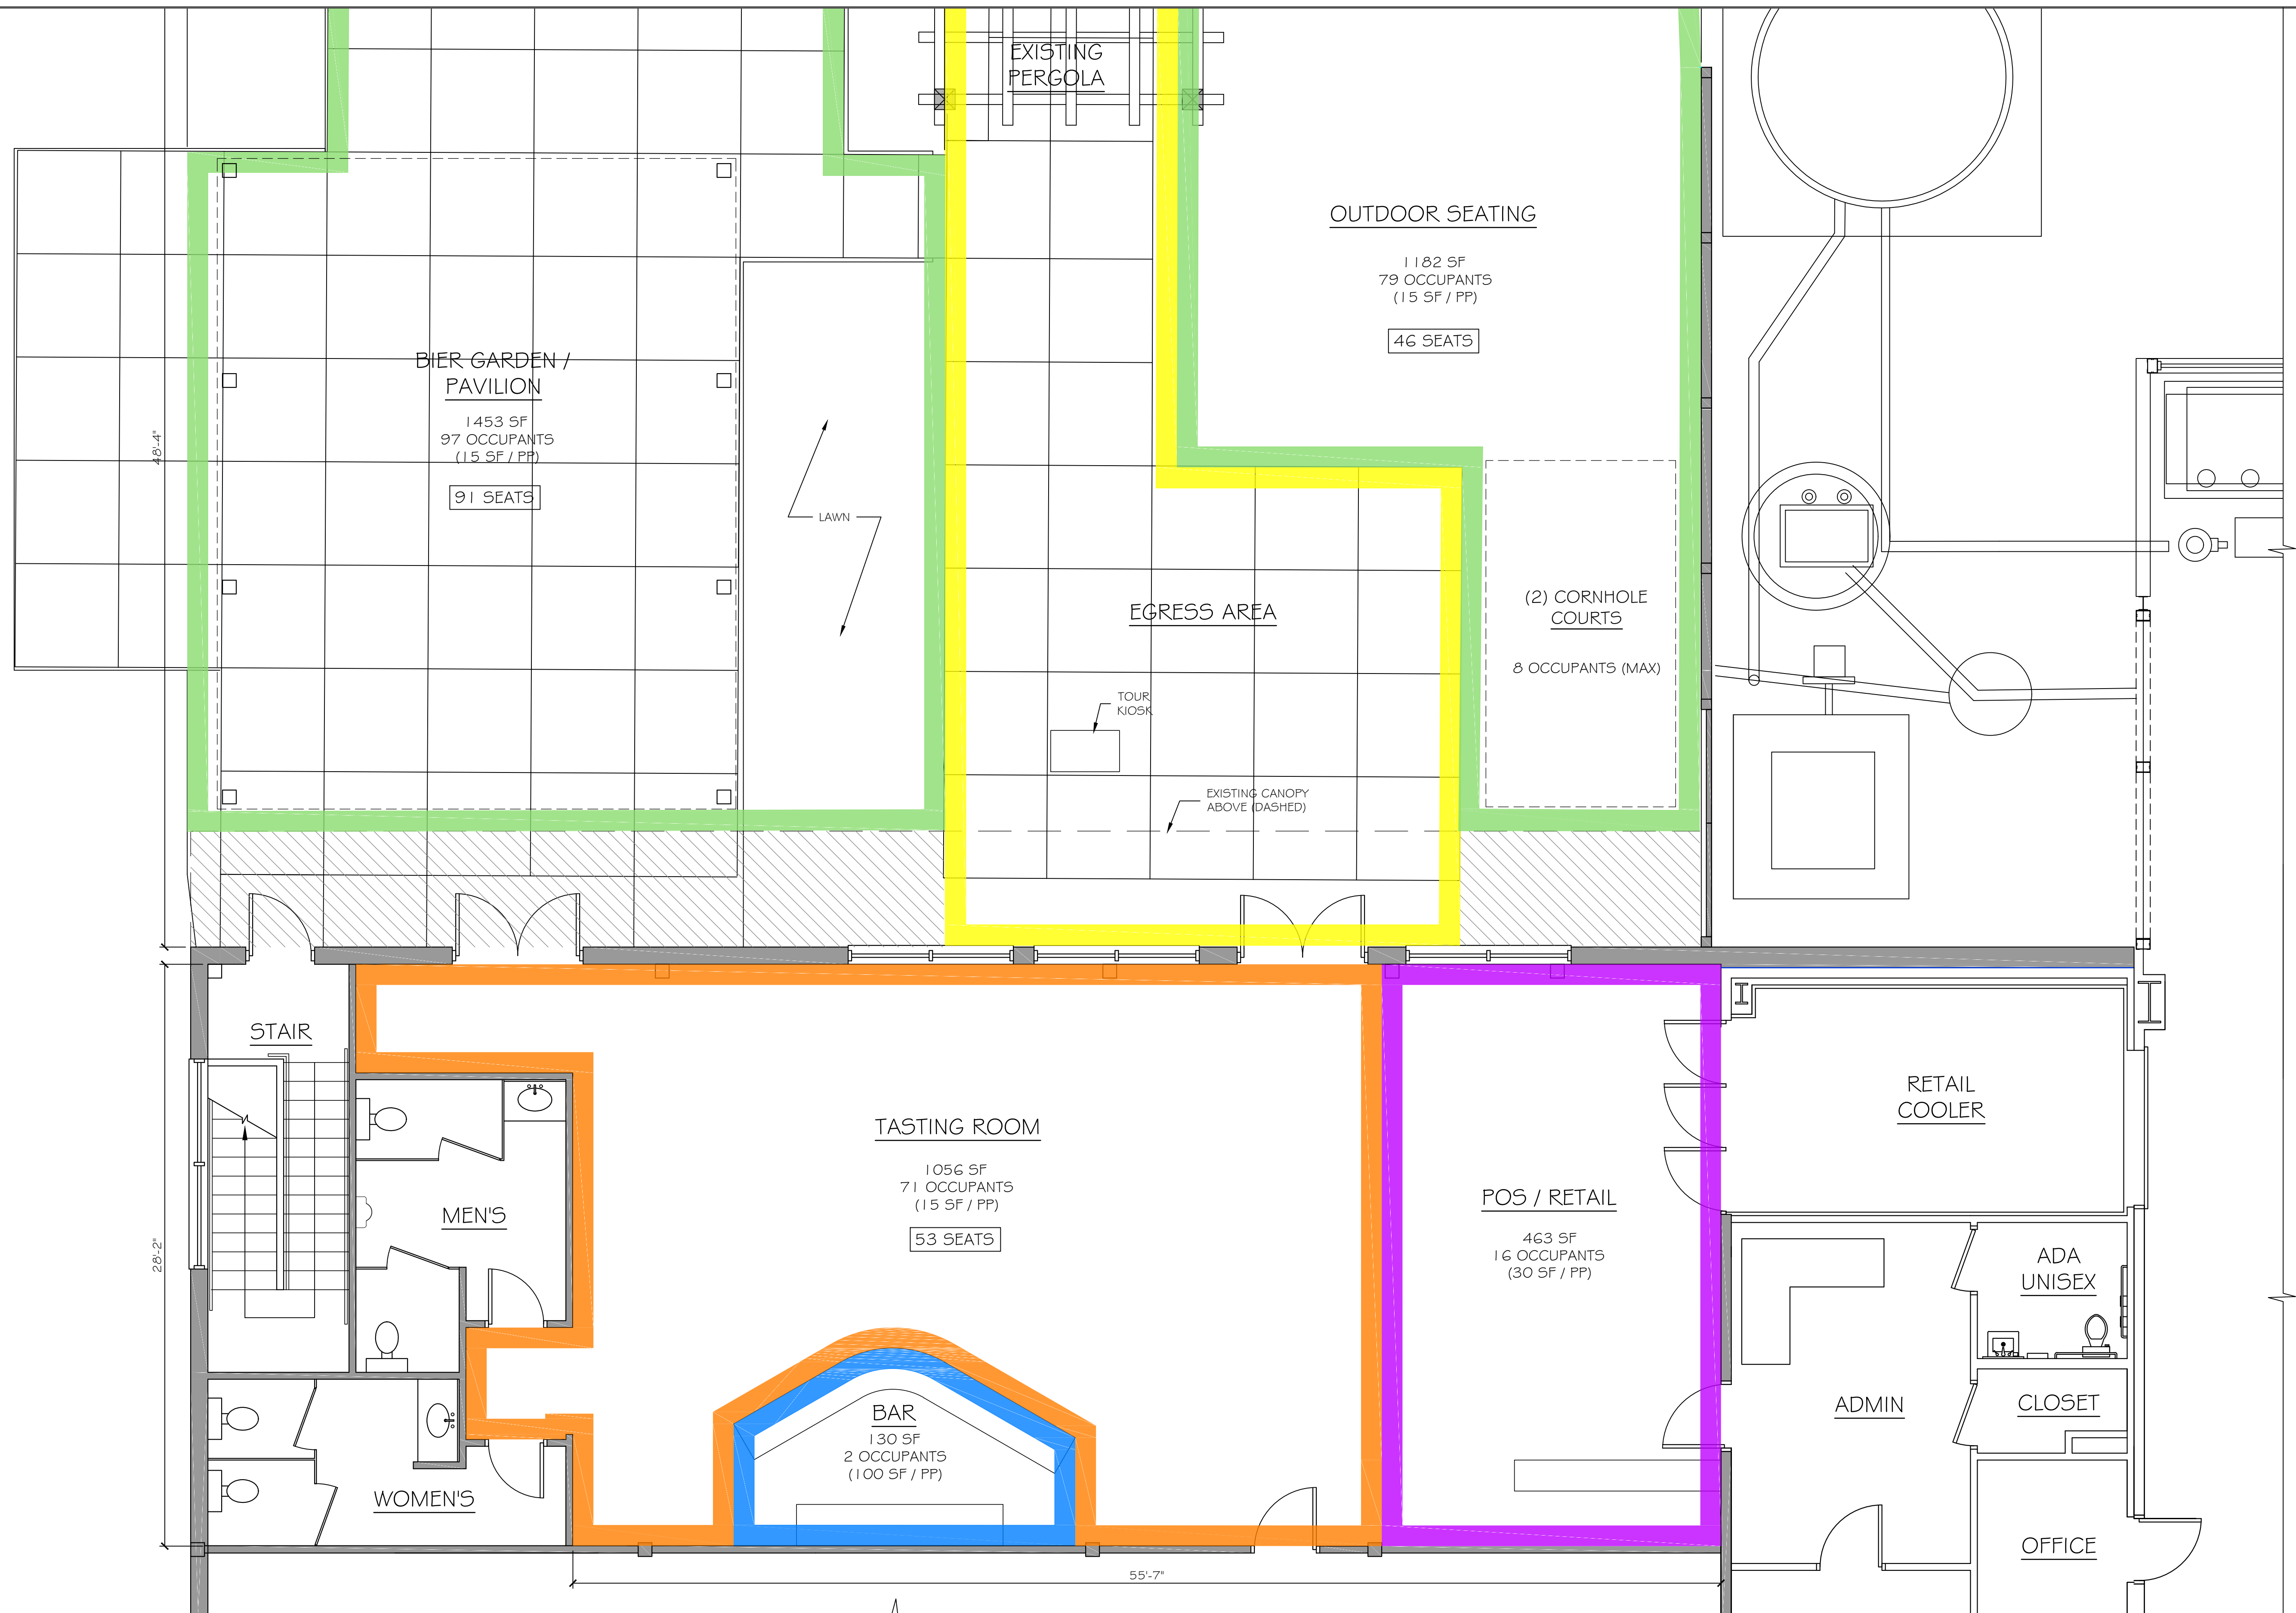

TASTING ROOM / RETAIL FLOOR PLAN

SCALE: 1/4" = 1'-0"



MAINE STATE PLUMBING CODE/UPC


Occupancy Classification: Brewery / Assembly
Occupancy Area: 4,283 sf gross

279 Occupants - 140 male / 139 female

FIXTURES	TOILETS	URINALS	LAVS
Men	2	1	1
Women	2	0	1
TOTAL	4	1	2

OCCUPANT LOAD TABLE			
OCCUPANCY TYPE	AREA/OCC	AREA	LOAD
TASTING ROOM	15 SF	1056 SF	71
OUTDOOR SEATING	15 SF	2635 SF	176
EGRESS	NA	--	--
BAR	100 SF	130 SF	2
RETAIL	30 SF	463 SF	16
TOTAL	-	-	265

SEATING TALLY	
INDOOR TASTING ROOM	53
OUTDOOR SEATING	137
TOTAL	190

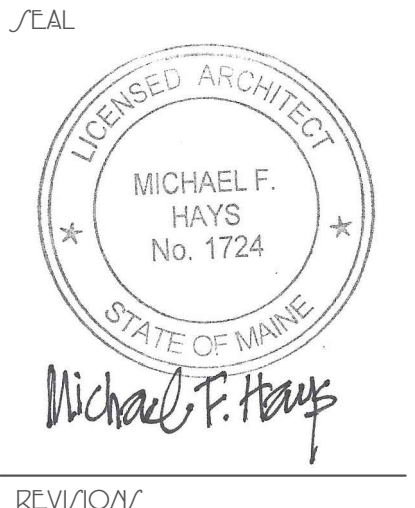

REVISIONS
DRAWING NAME

ALLAGASH BREWING COMPANY
50 INDUSTRIAL WAY
PORTLAND, MAINE 04103
CEL: 326 B 008001

TASTING ROOM / RETAIL FLOOR PLAN

DATE: 27 JULY 2017
SCALE: 1/4" = 1'-0"
DRAWN: MFH/mgk
JOB NO.: 170301