


GRANT HAYS
ASSOCIATES

ARCHITECTURE & INTERIOR DESIGN
P.O. BOX 6179 FALMOUTH MAINE 04105
207.871.5900 www.granthays.com

SCALE

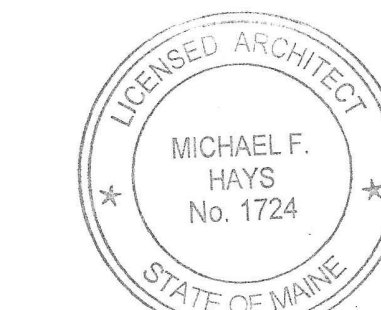

Michael F. Hays

REV/NO

DRAWING NAME

2018 PACKAGING ADDITION
ALLAGASH
BREWING COMPANY
50 INDUSTRIAL WAY
PORTLAND, MAINE 04103
PROJECT# 18-005

DATE

NEW PACKAGING
ADDITION
FLOOR PLAN

4 APR 2018


1/8"=1'-0"

MFH/mgk

180112


A-2

COPYRIGHT
REPRODUCTION OR REVUE OF THIS
DOCUMENT WITHOUT WRITTEN
PERMISSION FROM GRANT HAYS
ASSOCIATES IS PROHIBITED.

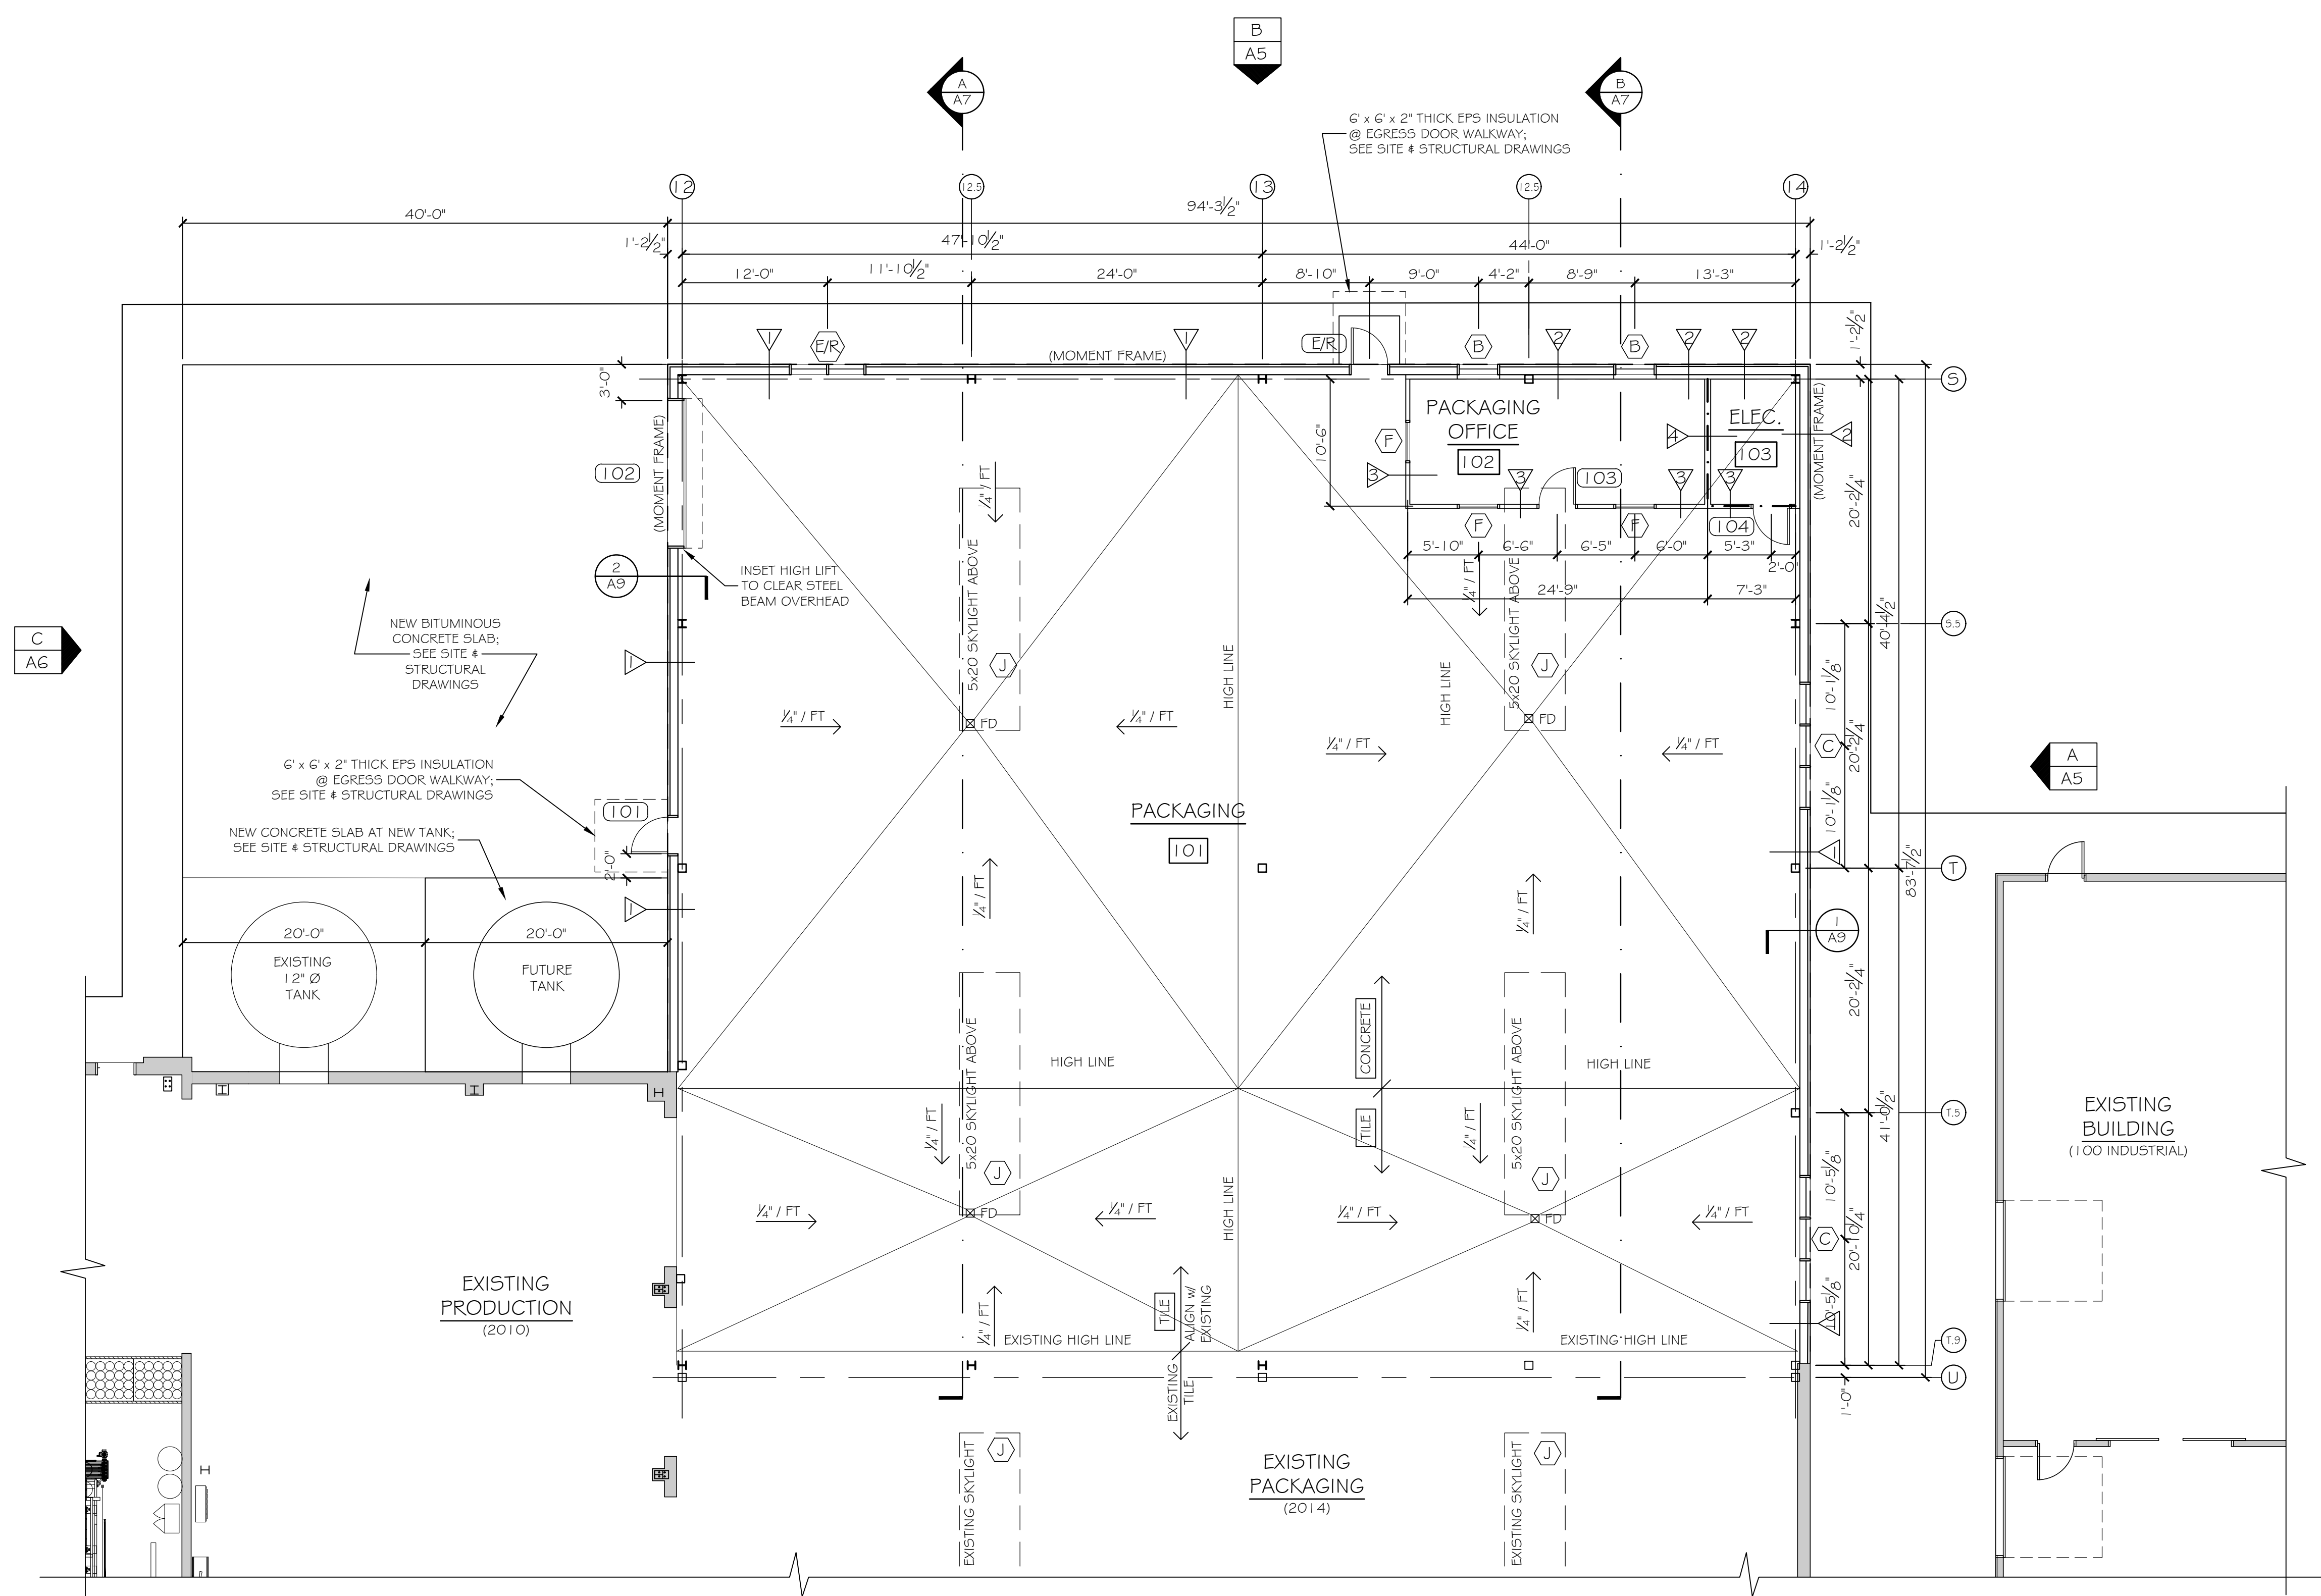

NEW PACKAGING ADDITION FLOOR PLAN

SCALE: 1/8" = 1'-0"

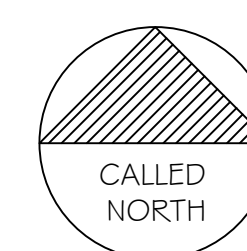

	EXISTING WALLS / PARTITIONS		FLOOR DRAIN
	NEW EXTERIOR WALL		EXISTING / RELOCATED
	NEW INTERIOR PARTITION		
	NEW 1 HR RATED INTERIOR PARTITION		

PARTITION LEGEND	
TAG	DETAIL
	3 / A9
	4 / A9
	5 / A9
	6 / A9