

GRANT HAYS
ASSOCIATES

ARCHITECTURE & INTERIOR DESIGN
P.O. BOX 6179 FALMOUTH MAINE 04105
207.871.5900 www.granthays.com

JCAL



REV/10/17

DRAWING NAME
2018 PACKAGING ADDITION
ALLAGASH
BREWING COMPANY
50 INDUSTRIAL WAY
PORTLAND, MAINE 04103
PROJECT# 18-005

JHELT

EXTERIOR
ELEVATION
A


DATE
4 APR 2018
SCALE
1/8"=1'-0"
DRAWN
MFF/mgk
JOB NO.
180112

JHELT
A-5

COPYRIGHT
REPRODUCTION OR REV. OF THIS
DOCUMENT WITHOUT WRITTEN
PERMISSION FROM GRANT HAYS
ASSOCIATES IS PROHIBITED.

COLOR SCHEDULE	
TAG	COLOR
①	LIGHT BRONZE
②	MILL ALUMINUM
③	LIGHT STONE
④	BLACK
⑤	WHITE
⑥	MILL ALUMINUM
⑦	CONCRETE
⑧	LIGHT BRONZE
⑨	BLUE
⑩	(RESERVED)

NOTE: MATCH EXISTING BUILDING INSULATED EXTERIOR METAL PANELS FROM 2012 ADDITION AT NEW BUILDING ADDITION
MATCH TRIM PROFILES AND COLORS AS INDICATED
AND AS REASONABLY AVAILABLE.

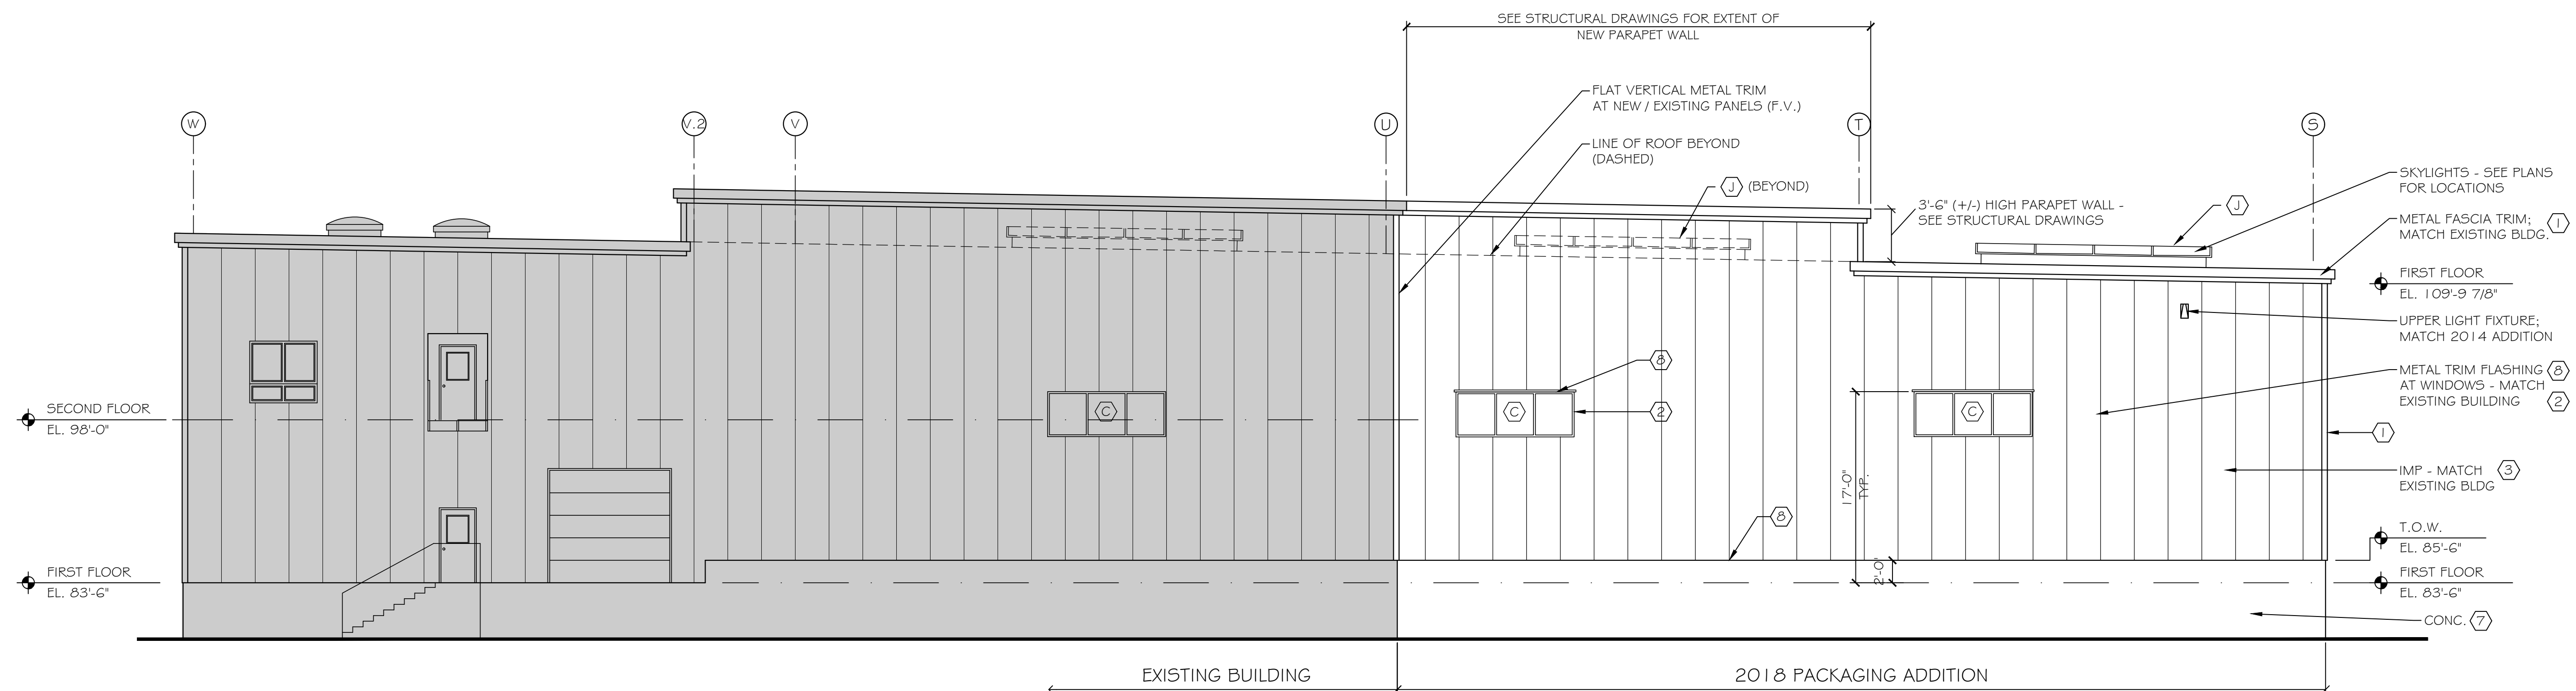

Ⓐ EXTERIOR ELEVATION A
SCALE: 1/8" = 1'-0"

EXISTING WALLS / PARTITIONS / ETC.
NEW WALLS / PARTITIONS / ROOF / DOORS / WINDOWS