

2018 PACKAGING EXPANSION




ALLAGASH BREWING COMPANY
50 INDUSTRIAL WAY
PORTLAND, MAINE

APPLICANT:
50 INDUSTRIAL
WAY, LLC
50 INDUSTRIAL WAY
PORTLAND, MAINE 04103

ENGINEER/SURVEYOR/
LANDSCAPE ARCHITECT:



WWW.SEBAGOTECHNICS.COM
75 John Roberts Rd.
Suite 4A
South Portland, ME 04106
Tel. 207-200-2100

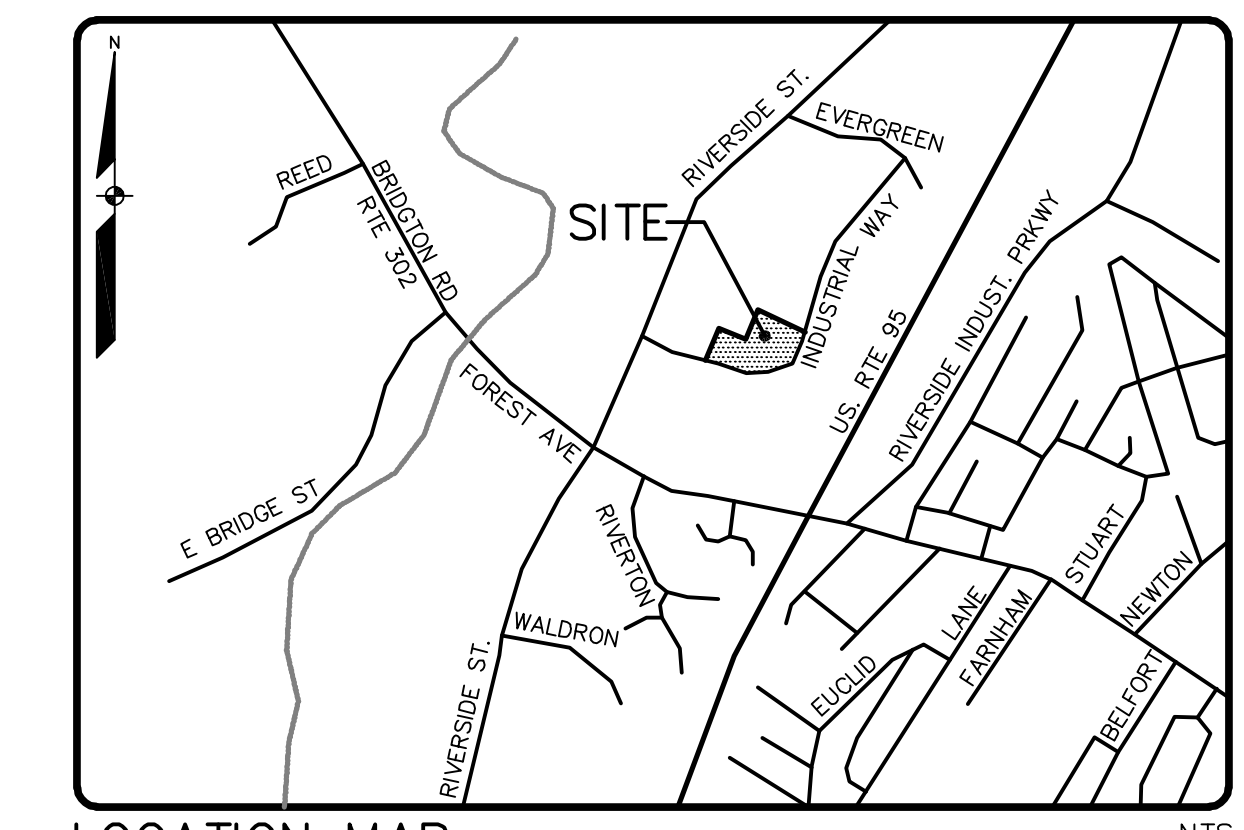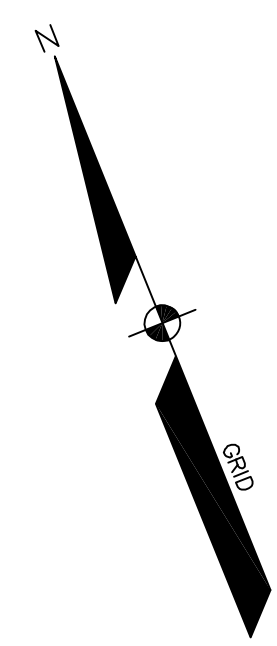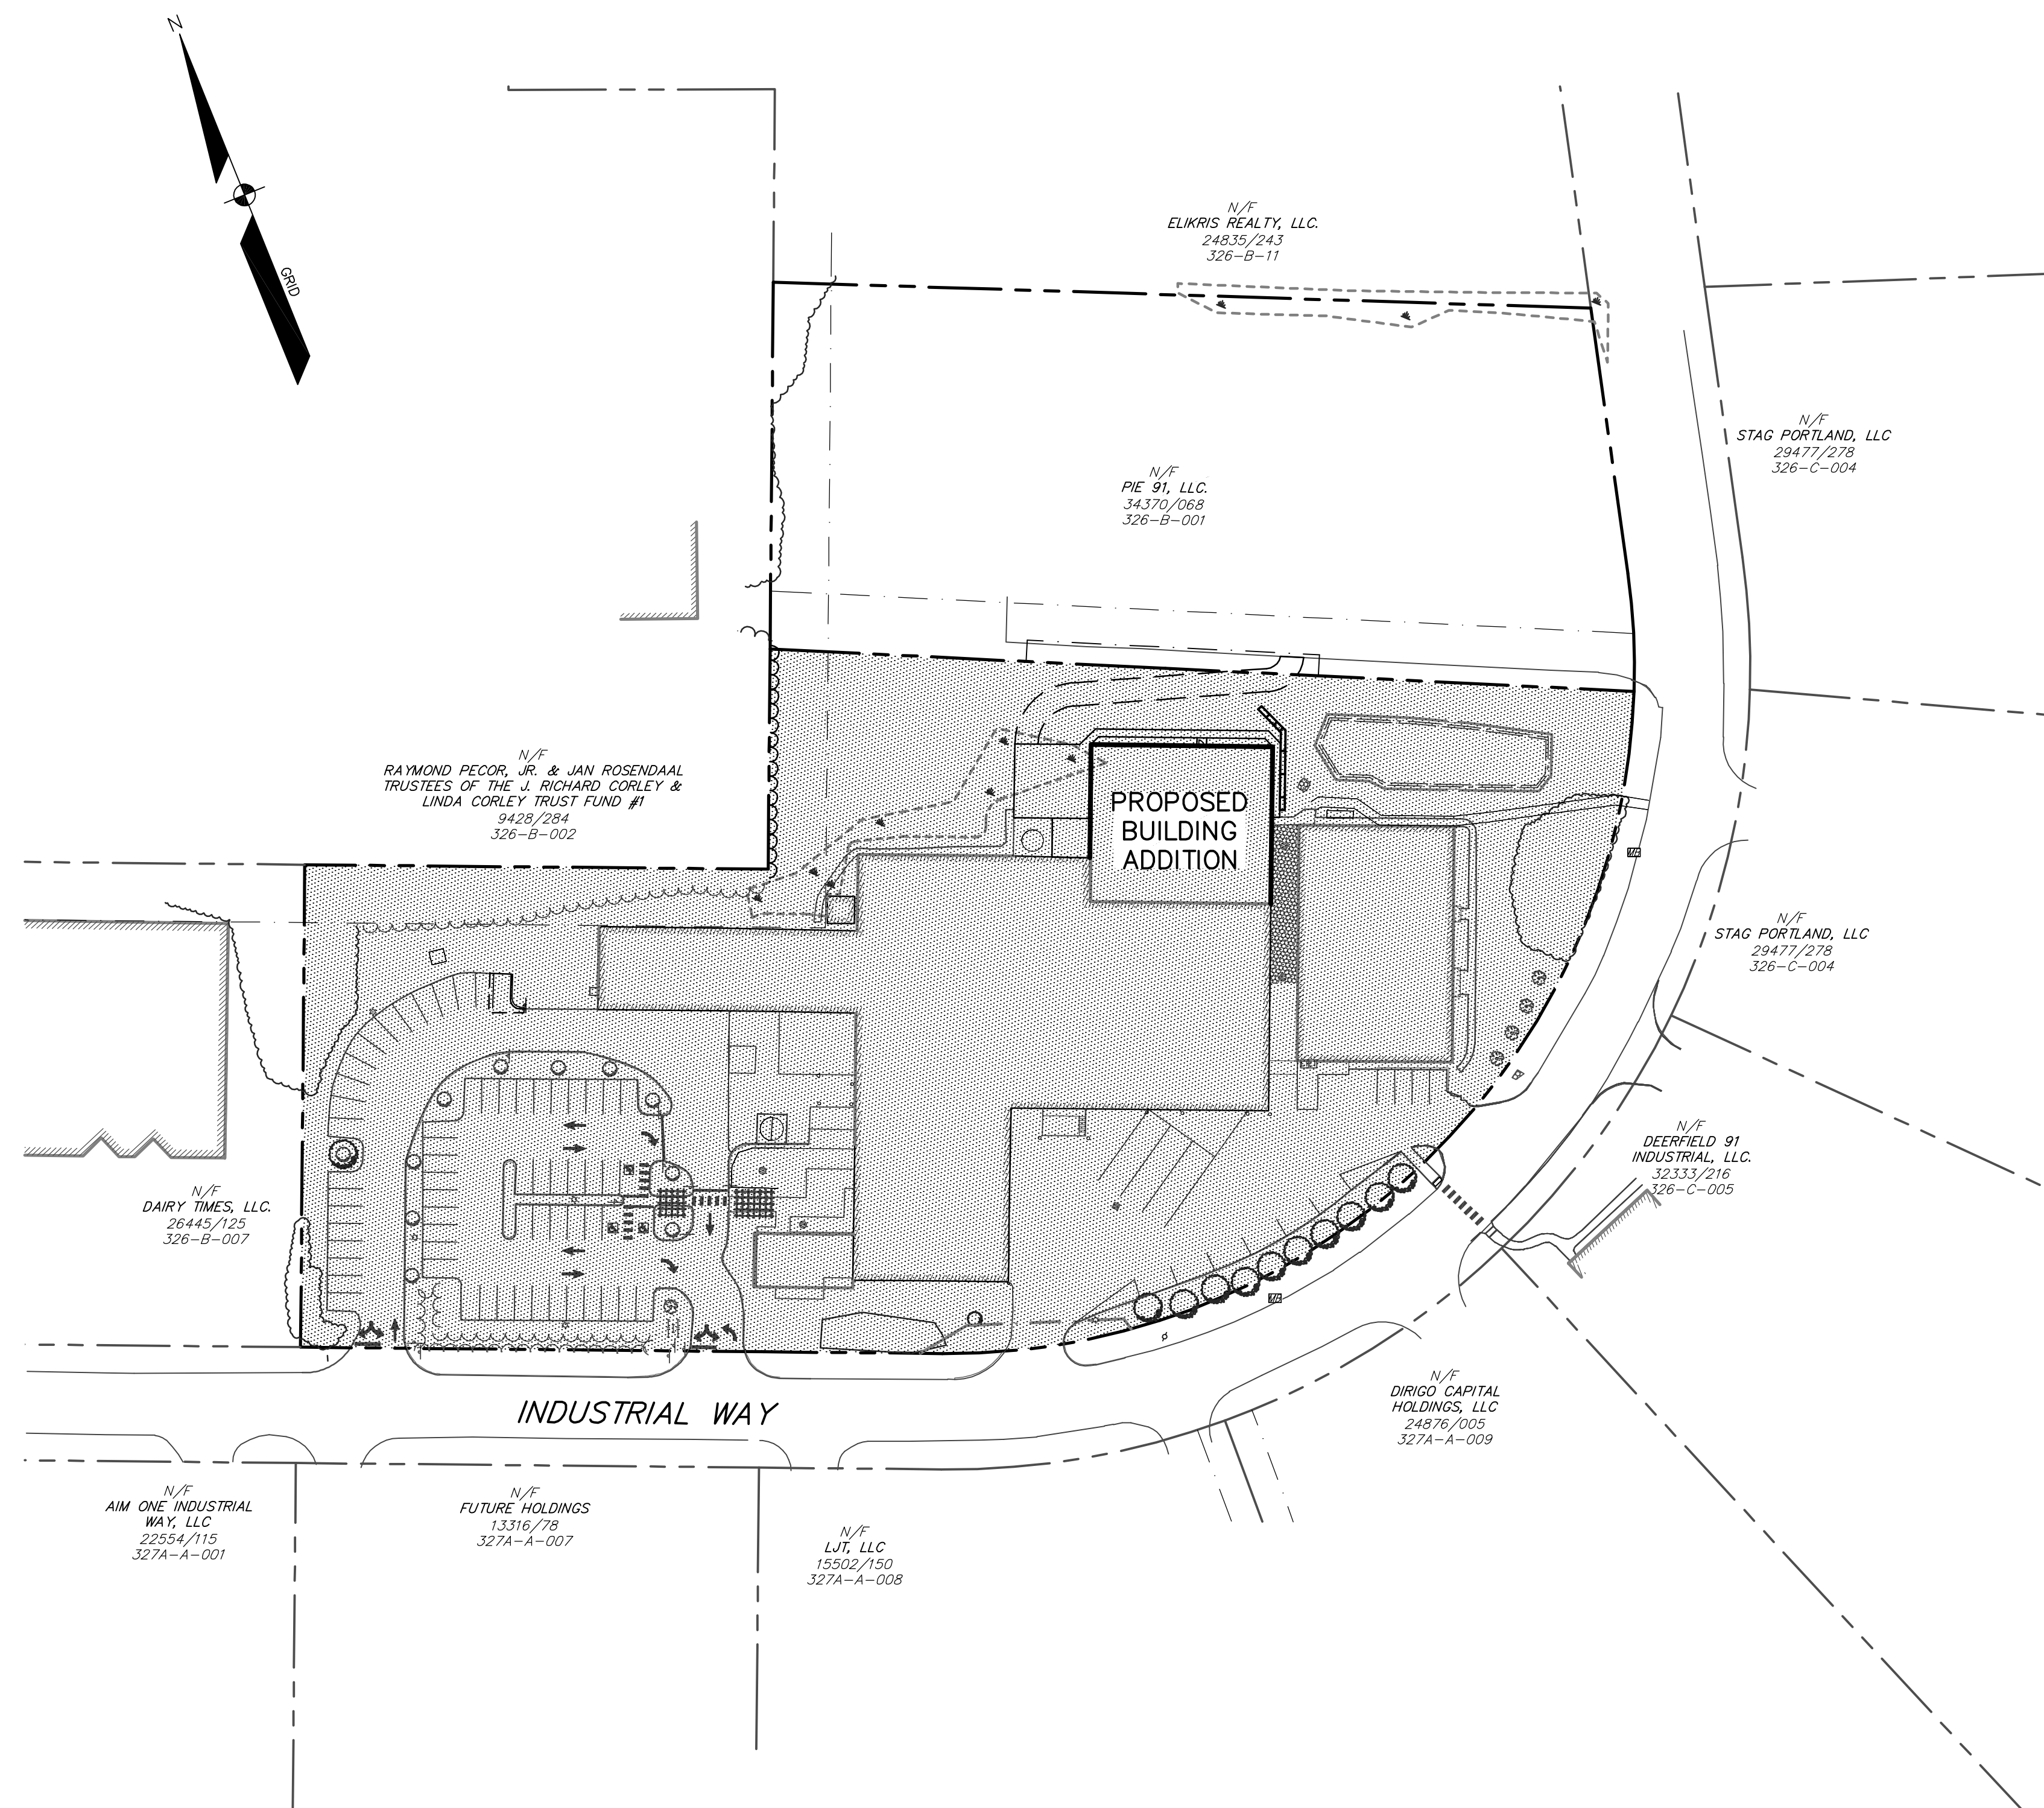

Sheet List Table

Sheet Number	Sheet Title
C.1	COVER SHEET
C.2	EXISTING CONDITIONS PLAN
C.3.1	OVERALL SITE PLAN
C.3.2	SITE PLAN
C.4	GRADING AND UTILITY PLAN
C.5	LANDSCAPE PLAN
C.6.1	DETAILS
C.6.2	DETAILS
C.6.3	DETAILS
C.7.1	PRE DEVELOPMENT WATERSHED PLAN
C.7.2	POST DEVELOPMENT WATERSHED PLAN

SCALE: 1" = 60'