


REVISIONS		
REV	DESCRIPTION	DATE

- KEY
- (B1) STAGE I
  - (B2) CRAFTS
  - (B3) ALLAGASH (IN STATE)
  - (B4) PINEWOOD DERBY
  - (B5) RISING TIDE
  - (B6) MAINE BEER

NOTES:  
 \* DIG/SAFE PLEASE TAKE NOTE OF TENT STAKE LOCATIONS. STAKES ~ 3/8" x 1/2" Dia.

**LEAVITT PARRIS**  
 LTD INC

CLIENT:	DATE:	09-08-2016
PROJECT:	DRAWING TITLE:	ALLAGASH EVENT ALLAGASH PINEWOOD DERBY 60 INDUSTRIAL WAY, PORTLAND
SHEET:	DRAWING NUMBER:	LBP-XX-00021
SHEET:	SCALE:	1/8" = 1'-0"
PROJECT:		CLIENT:
SHEET: 2 of 6		

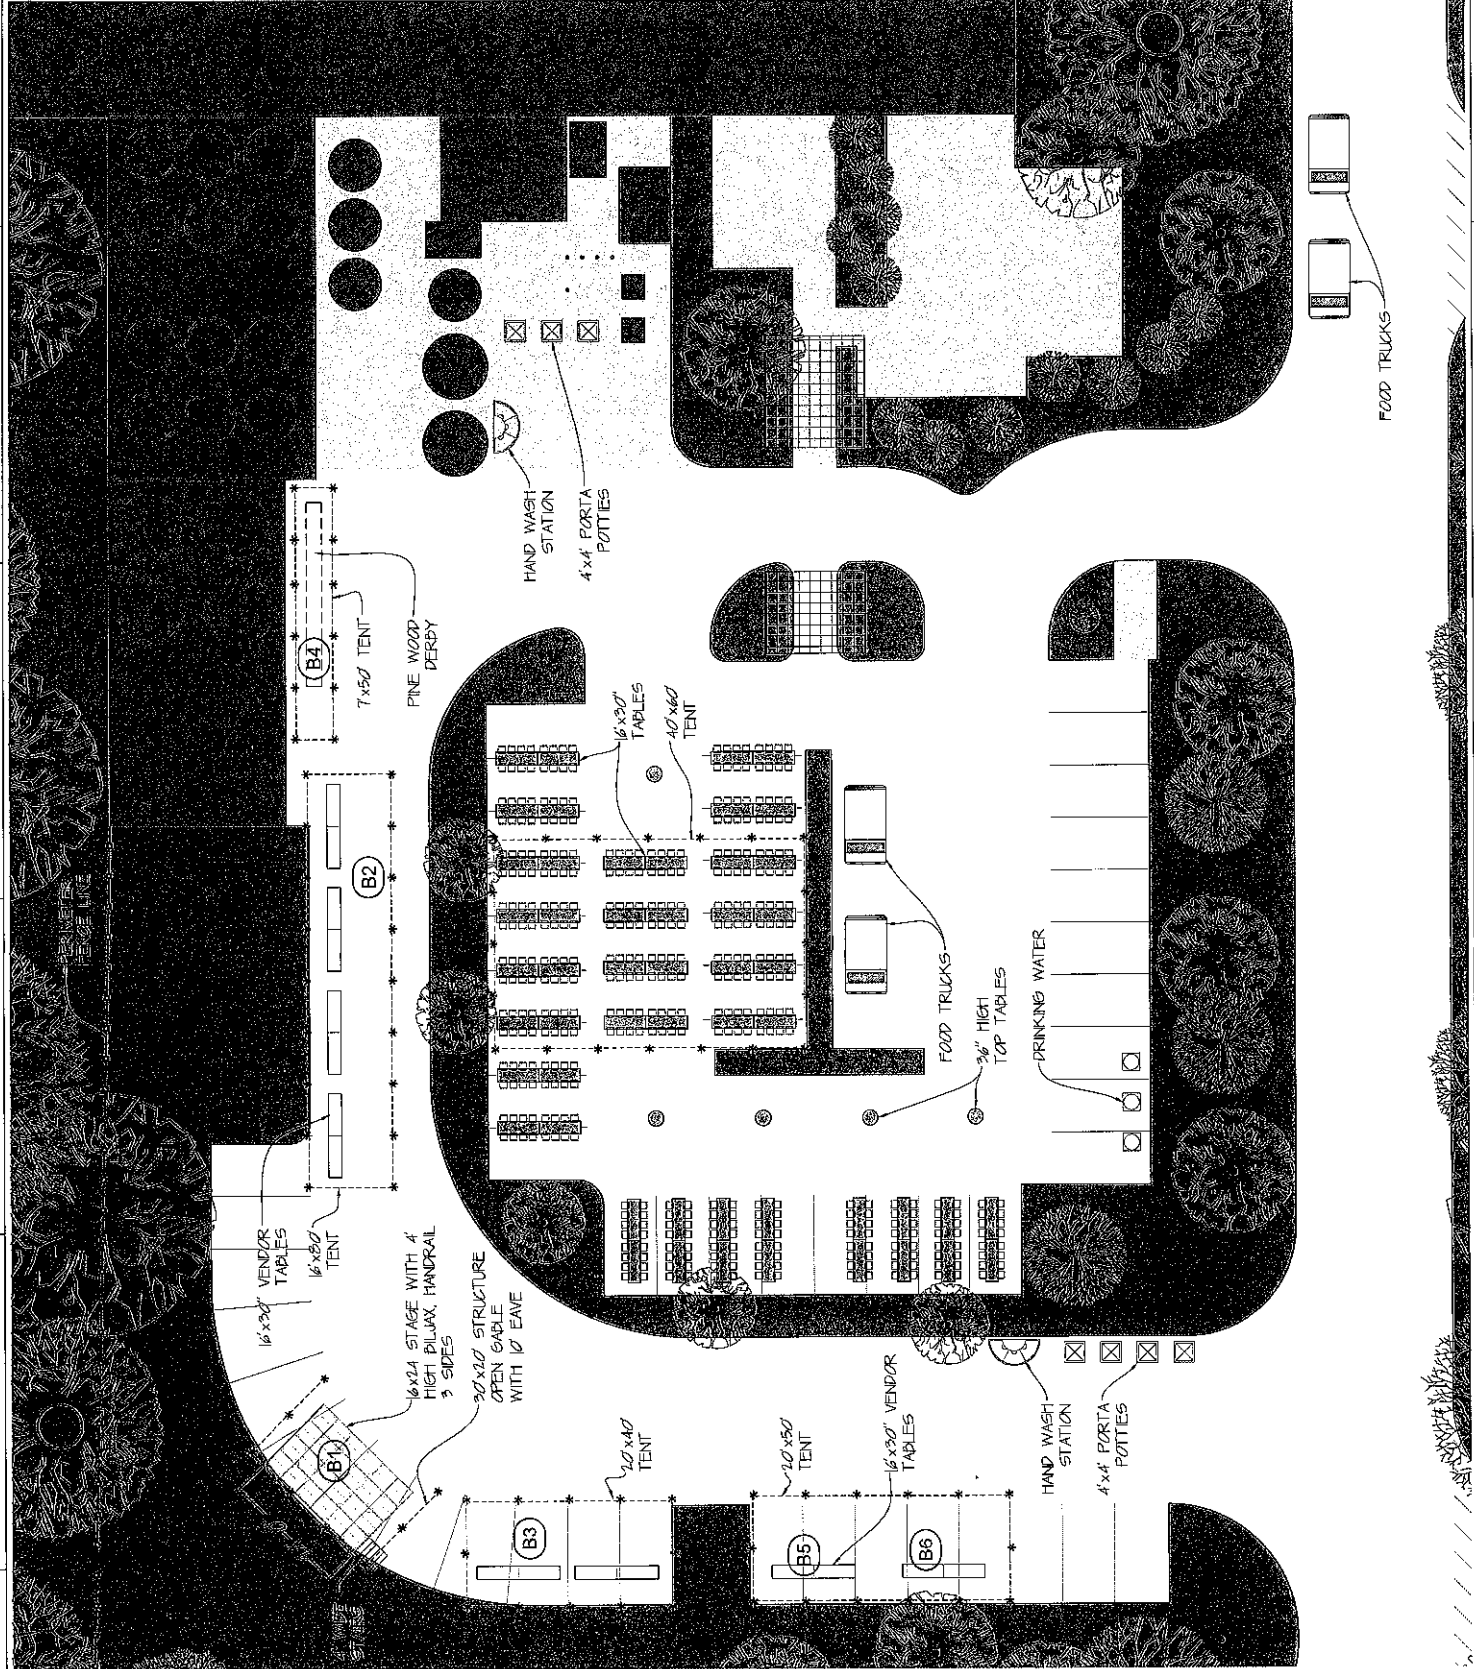

REVISIONS	
REV	DESCRIPTION

REV	DATE

**KEY**

- (C1) STAGE 1
- (C2) BEER VENDOR
- (C3) PEER VENDOR
- (C4) VIP TENT

**NOTES:**


- \* DIG/SAFE PLEASE TAKE NOTE OF TENT STAKE LOCATIONS.
- STAKES ~ 3/8" x 1/4" Dia.

**LEAVITT PARRIS**  
LLP  
ARCHITECTS

THIS PLAN IS THE PROPERTY OF LEAVITT PARRIS ARCHITECTS

DRAWN BY: LAG  
DATE: 09-10-2016  
CHECKED BY: ALLAGASH EVENT  
DATE: ALLAGASH REVENUE  
PROJECT: 80 INDUSTRIAL WAY, PORTLAND

SCALE: 1/8" = 1'-0"  
SHEET: 3 of 6

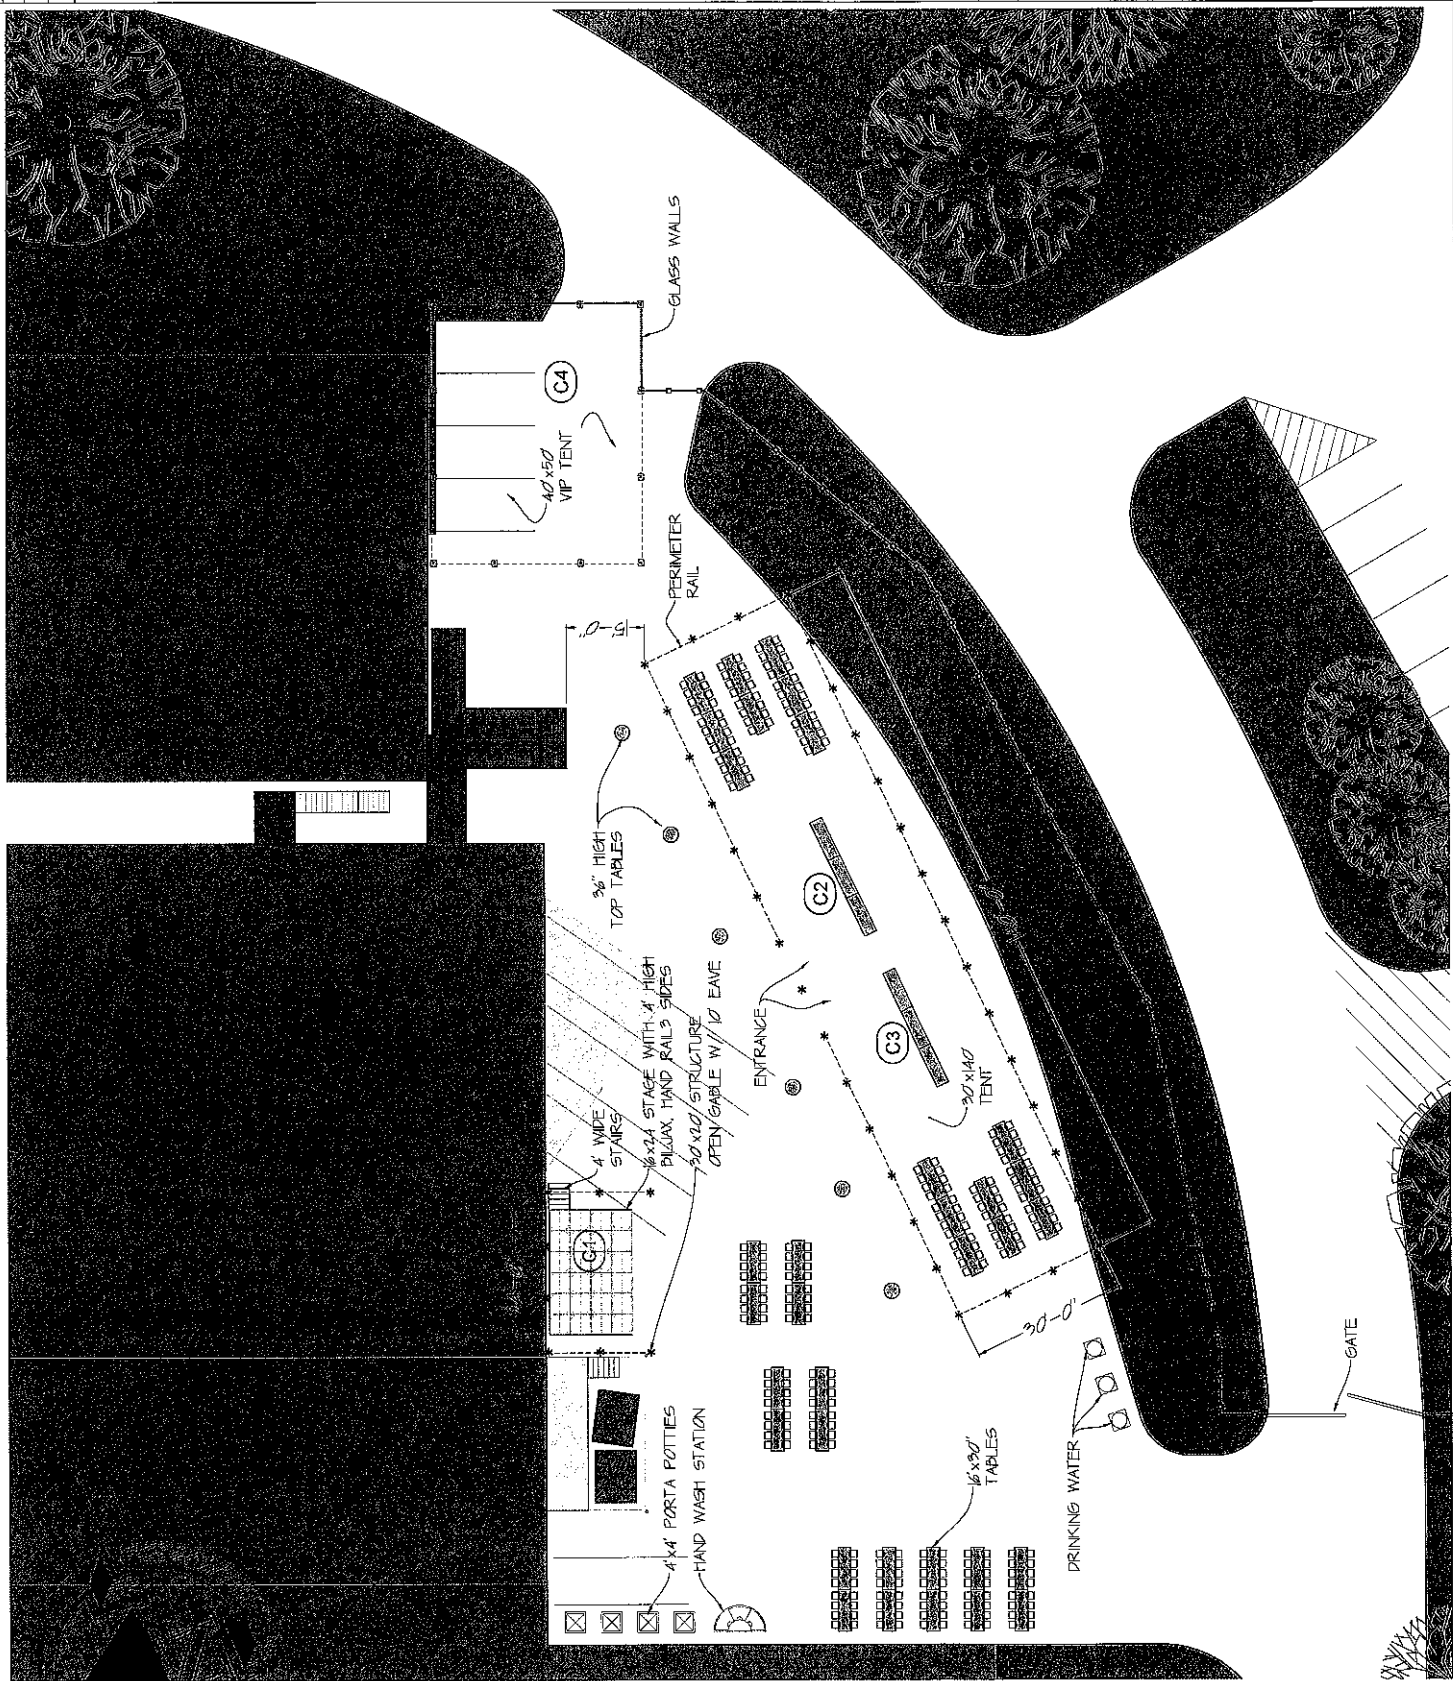


REVISIONS		
REV	DESCRIPTION	DATE

KEY

- (A1) PIKE VALET
- (A2) FRONT GATE
- (A3) CIRCUS


**LEAVITT PARRIS**  
L.P. INC.

THIS PLAN IS THE PROPERTY OF LEAVITT & PARRIS, INC. AND IS NOT TO BE REPRODUCED.	
DATE:	03-10-2016
DRAWING TITLE:	ALLAGASH EVENT
PROJECT:	ALLAGASH DRIVEWAY, 50 INDUSTRIAL WAY, PORTLAND
DRAWING NUMBER:	L&P-XX-00022
SHEET:	C
SCALE:	1/8" = 1'-0"
SHEET 4 of 6	

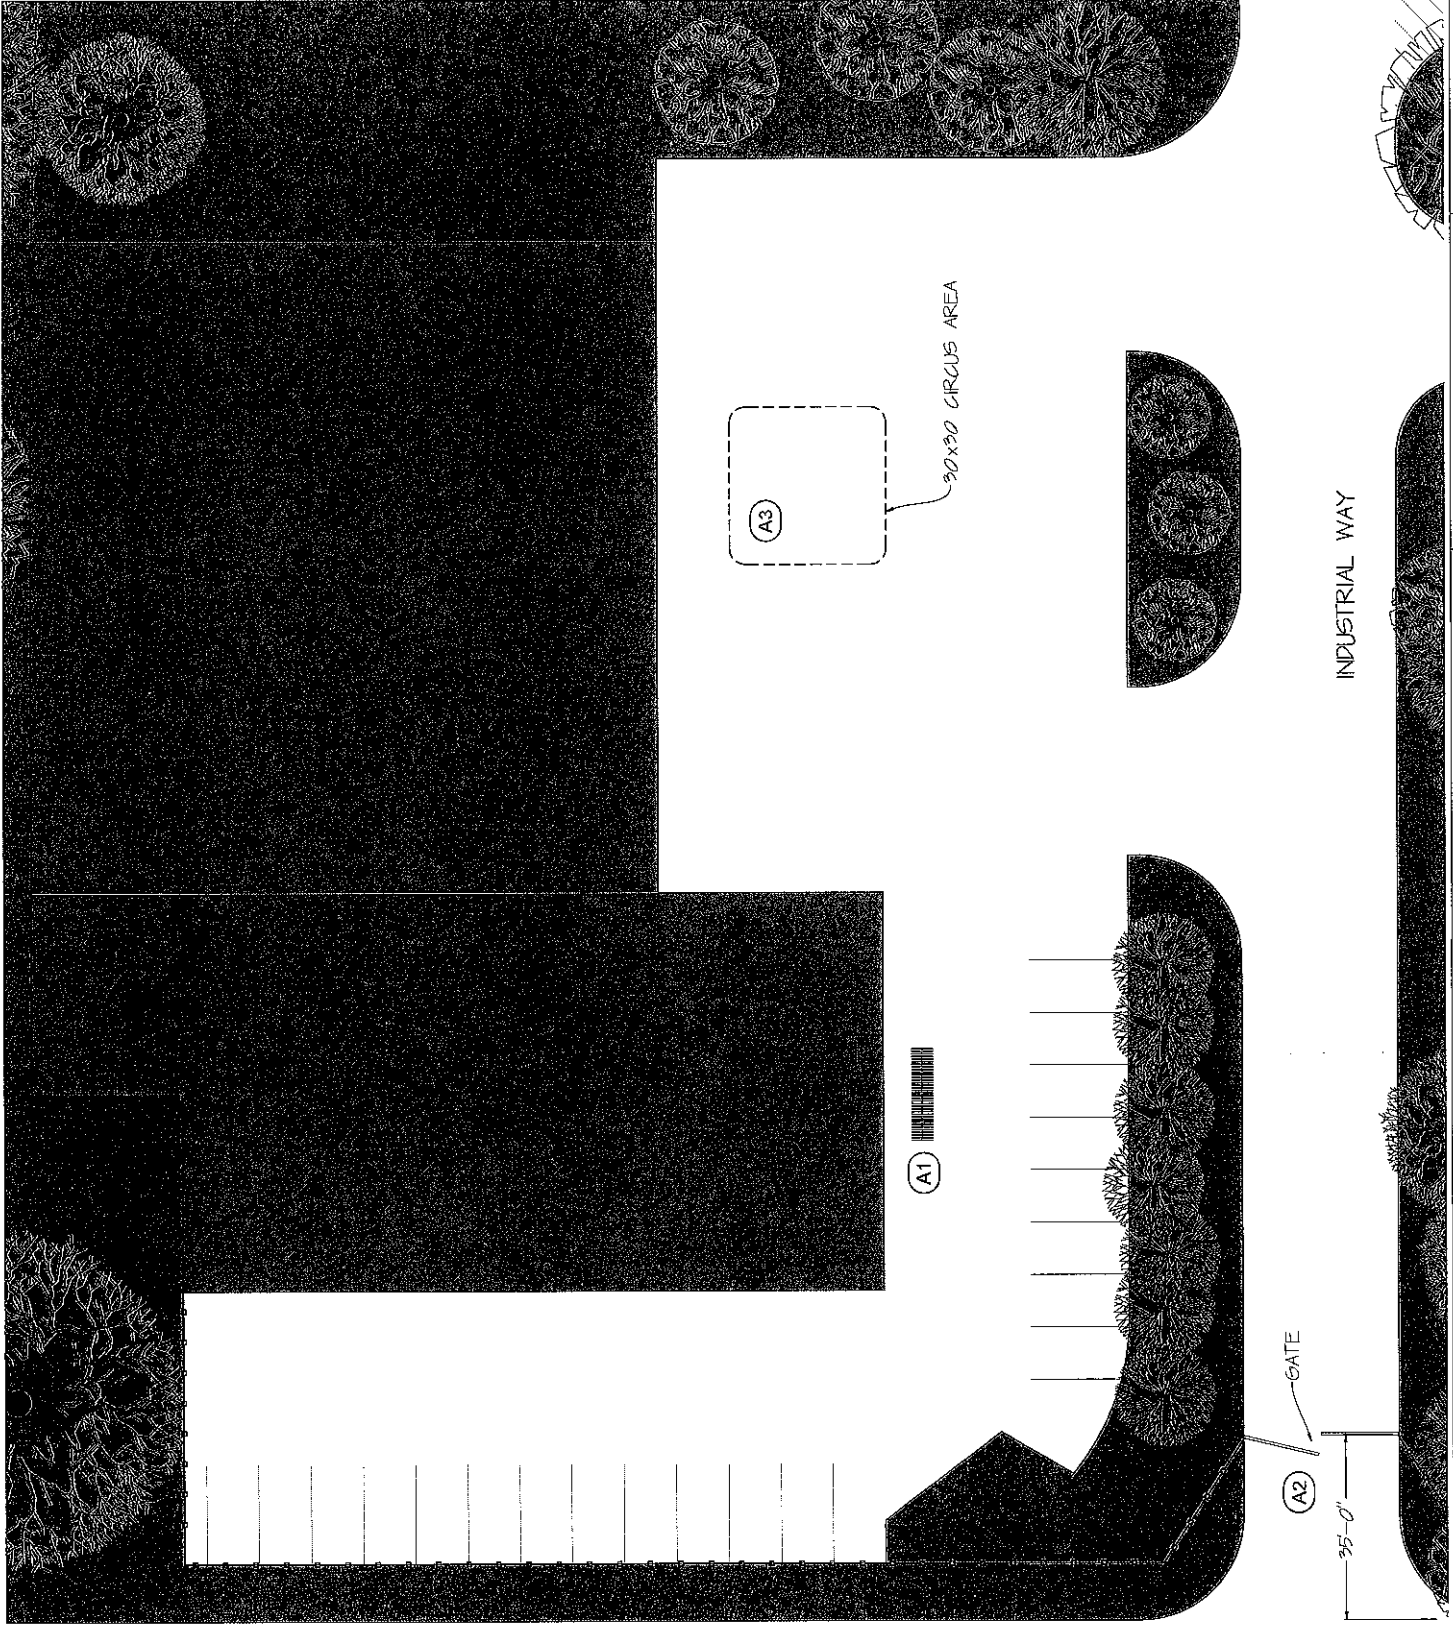

REVISIONS	
REV	DESCRIPTION

KEY

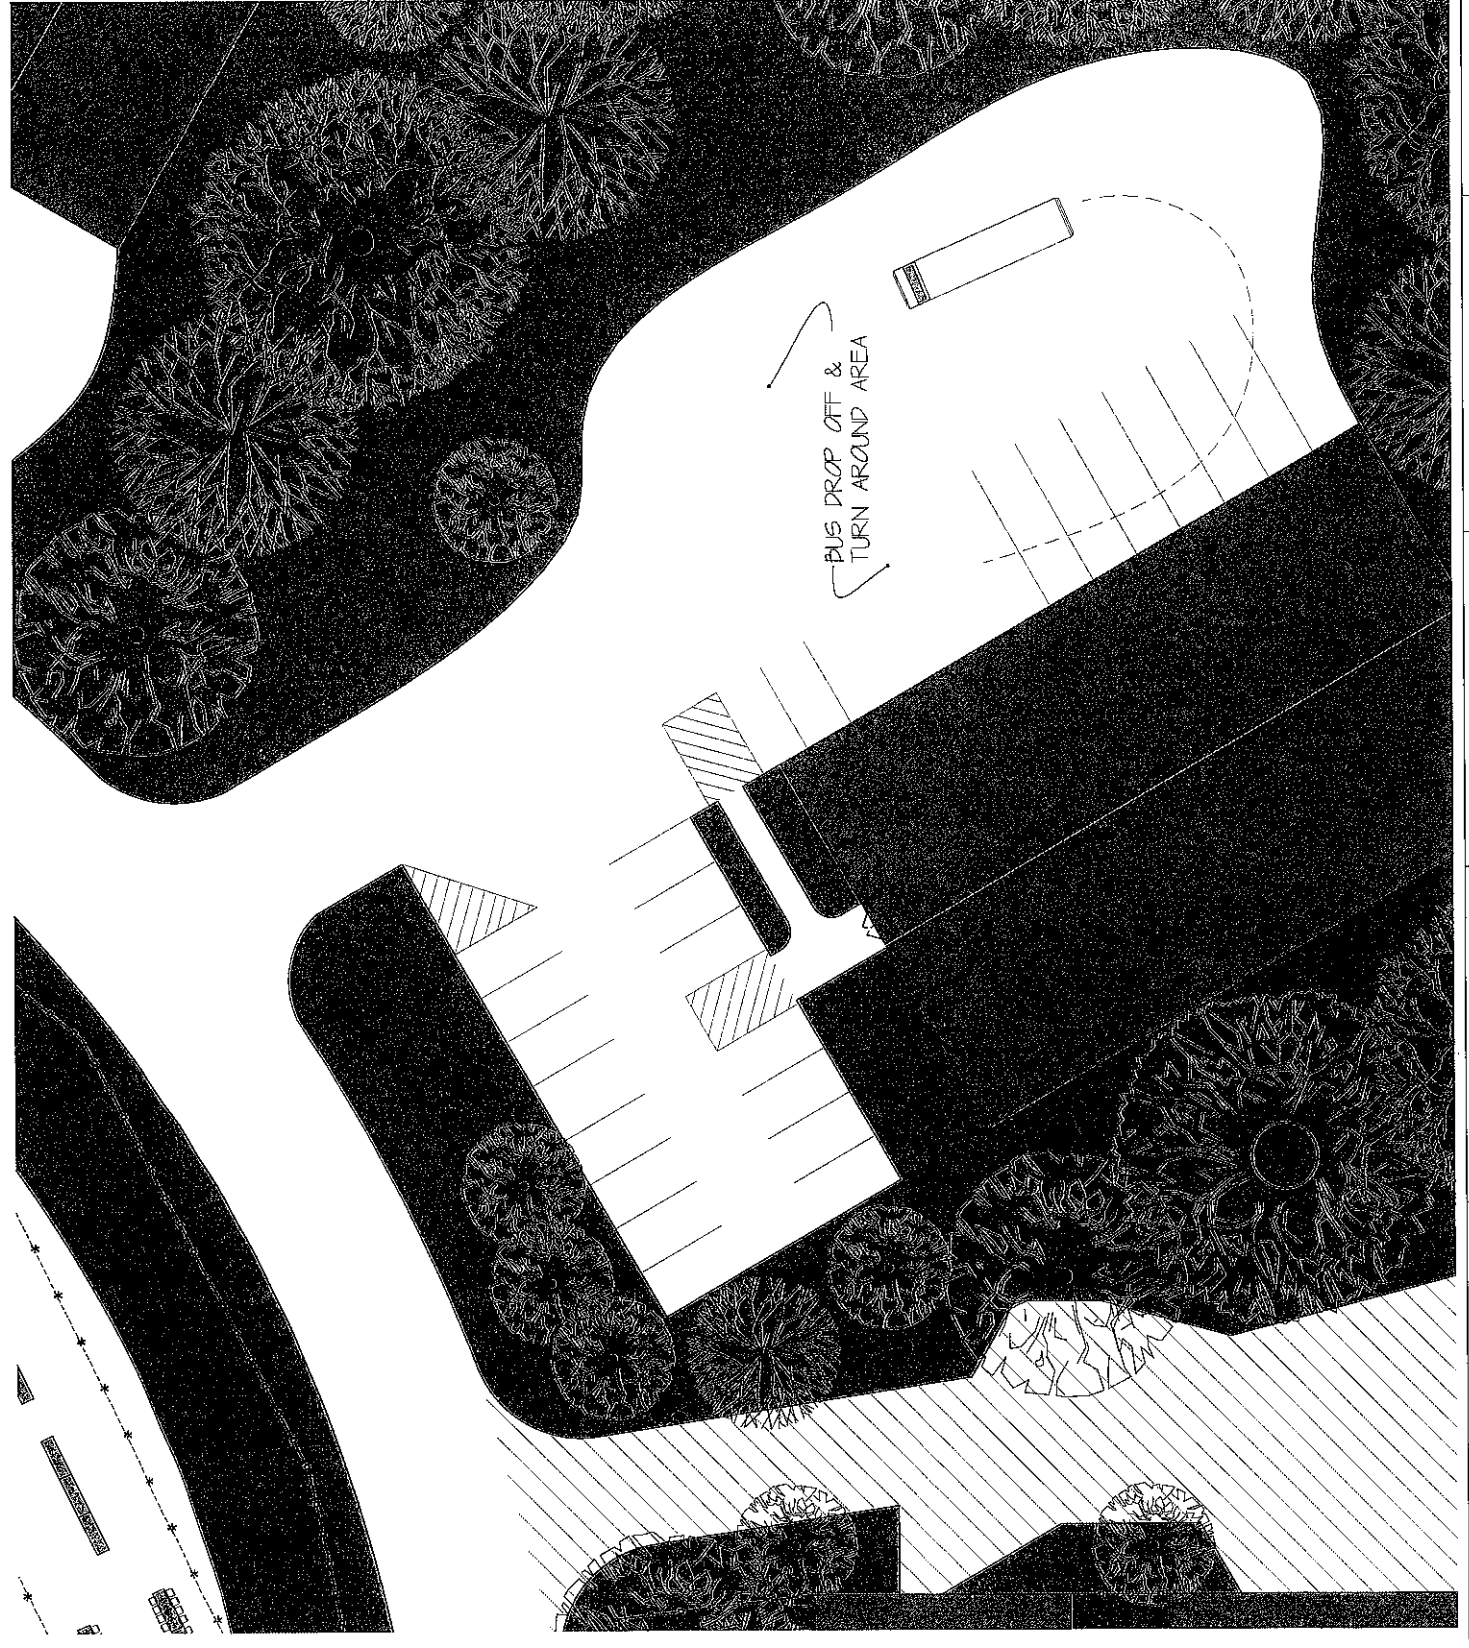

NOTES:

- \* DIG/SAFE PLEASE TAKE NOTE OF TENT STAKE LOCATIONS.
- STAKES ~ 3/4" x 1/4" dia.


**LEAVITT PARRIS**  
L.P. DESIGN

THIS PLAN IS THE PROPERTY OF LEAVITT PARRIS DESIGN.	
OWNER:	ALAGASH EVENT
DATE:	04-01-2016
PROJECT:	INDUSTRIAL AUTOMATION
ADDRESS:	INDUSTRIAL WAY, PORTLAND
SCALE:	AS SHOWN
DATE:	08-22-2016
BY:	
CHECKED BY:	

REVISIONS		
REV	DESCRIPTION	DATE

KEY:


- (E1) FOUNDATIONS.
- (E2) AUSTIN ST.

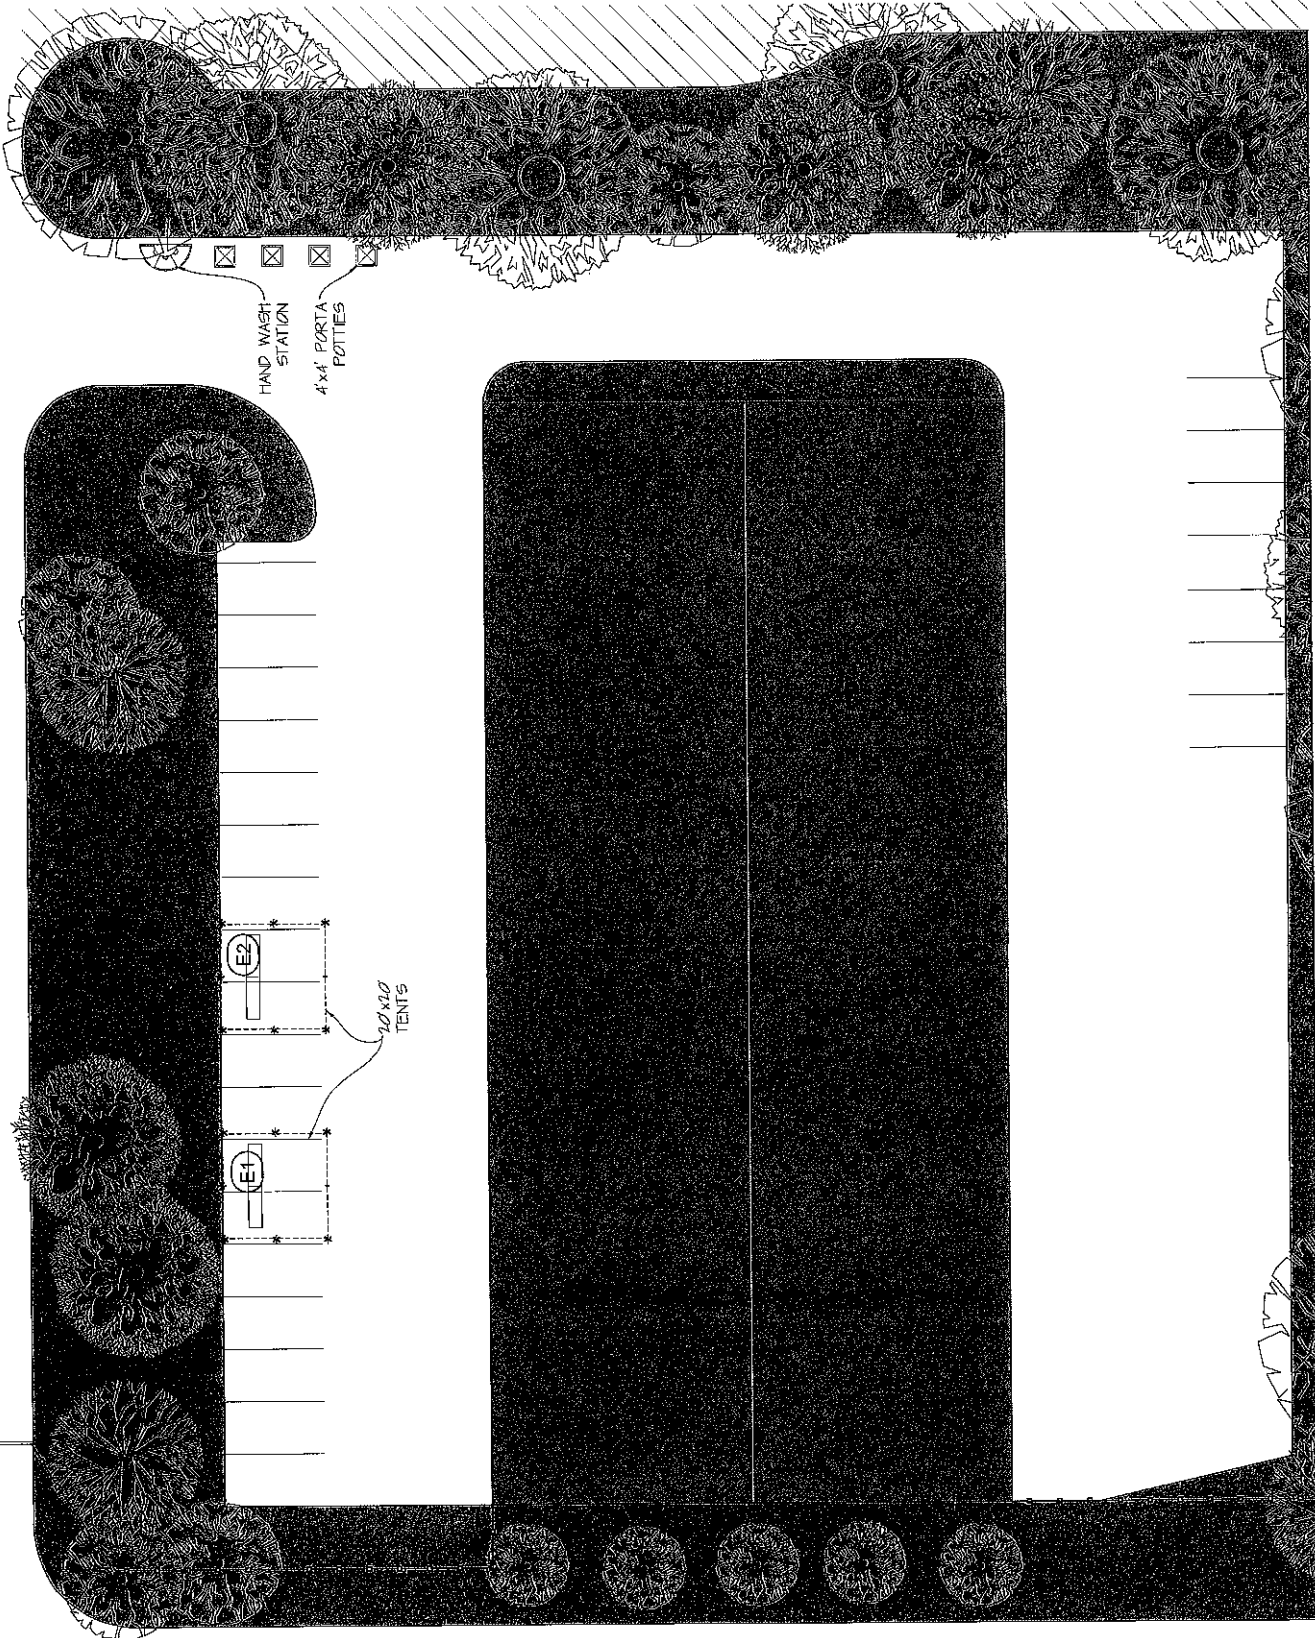

NOTES:  
 \* DIG/SAFE PLEASE TAKE NOTE OF TENT STAKE LOCATIONS  
 STAKES ~ 3/8" x 1/4" dia.

**LEAVITT PARRIS**  
 AN INC.

THE PLAN IS THE PROPERTY OF LEAVITT PARRIS & ASSOCIATES	
DATE:	04-01-2015
PROJECT:	ALL ASH EVENT
ADDRESS:	INDUSTRIAL WAY 50 INDUSTRIAL WAY, PORTLAND
SCALE:	1/8" = 1'-0"
SHEET:	6 of 6

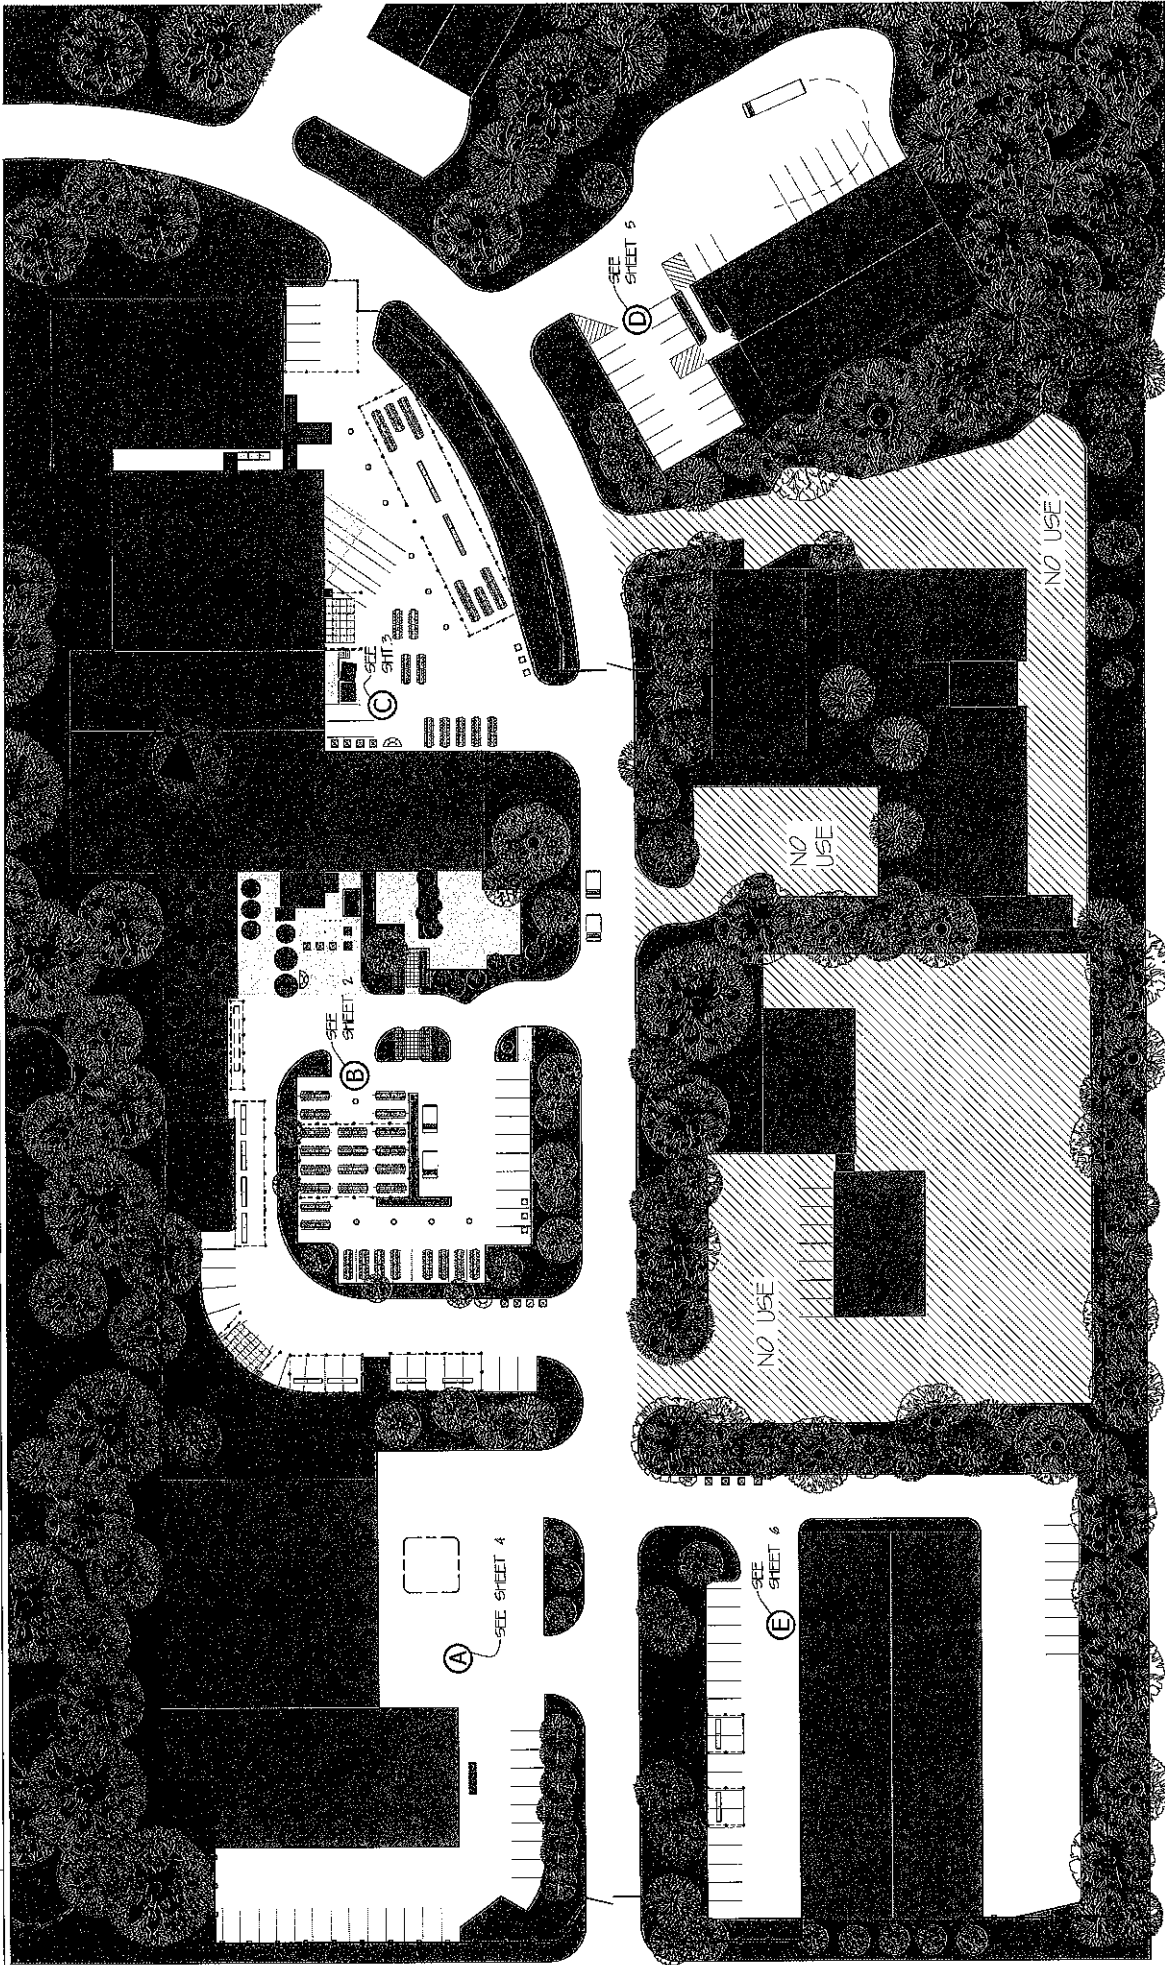

**LEAVITT PARRIS**  
INC.

THIS DRAWING IS THE PROPERTY OF LEAVITT PARRIS INC. ALL RIGHTS RESERVED.

DRAWN BY:	DATE:	PROJECT:
LUB	02-10-2016	ALLAGASH EVENT - STREET FAIR
DRAWING TITLE:	CLIENT:	SCALE:
50 INDUSTRIAL WAY, PORTLAND	LEAVITT PARRIS INC.	As Noted
SHEET NUMBER:	SHEET:	OF:
LFPX20021	16	6

**OVER ALL SITE PLAN**  
SCALE: 1/8"=1'-0"

KEY:

	PERIMETER SNOW FENCE
	NO USE AREA