



OVER ALL SITE PLAN

SCALE: 3/128"=1'-0"

KEY:	
	PERIMETER SNOW FENCE
	NO USE AREA

LEAVITT PARRIS
EST 1986

THIS PLAN IS THE PROPERTY OF LEAVITT & PARRIS ALL RIGHTS RESERVED


DRAWN BY: LJO DATE: 02-10-2017

DRAWING TITLE:
ALLAGASH STREET FAIR 2017
SITE PLAN
50 INDUSTRIAL WAY, PORTLAND

PROJECT: CLIENT:

SIZE: C DRAWING NUMBER: L&PXX.0000

SCALE: As Noted SHEET: 1 of 5

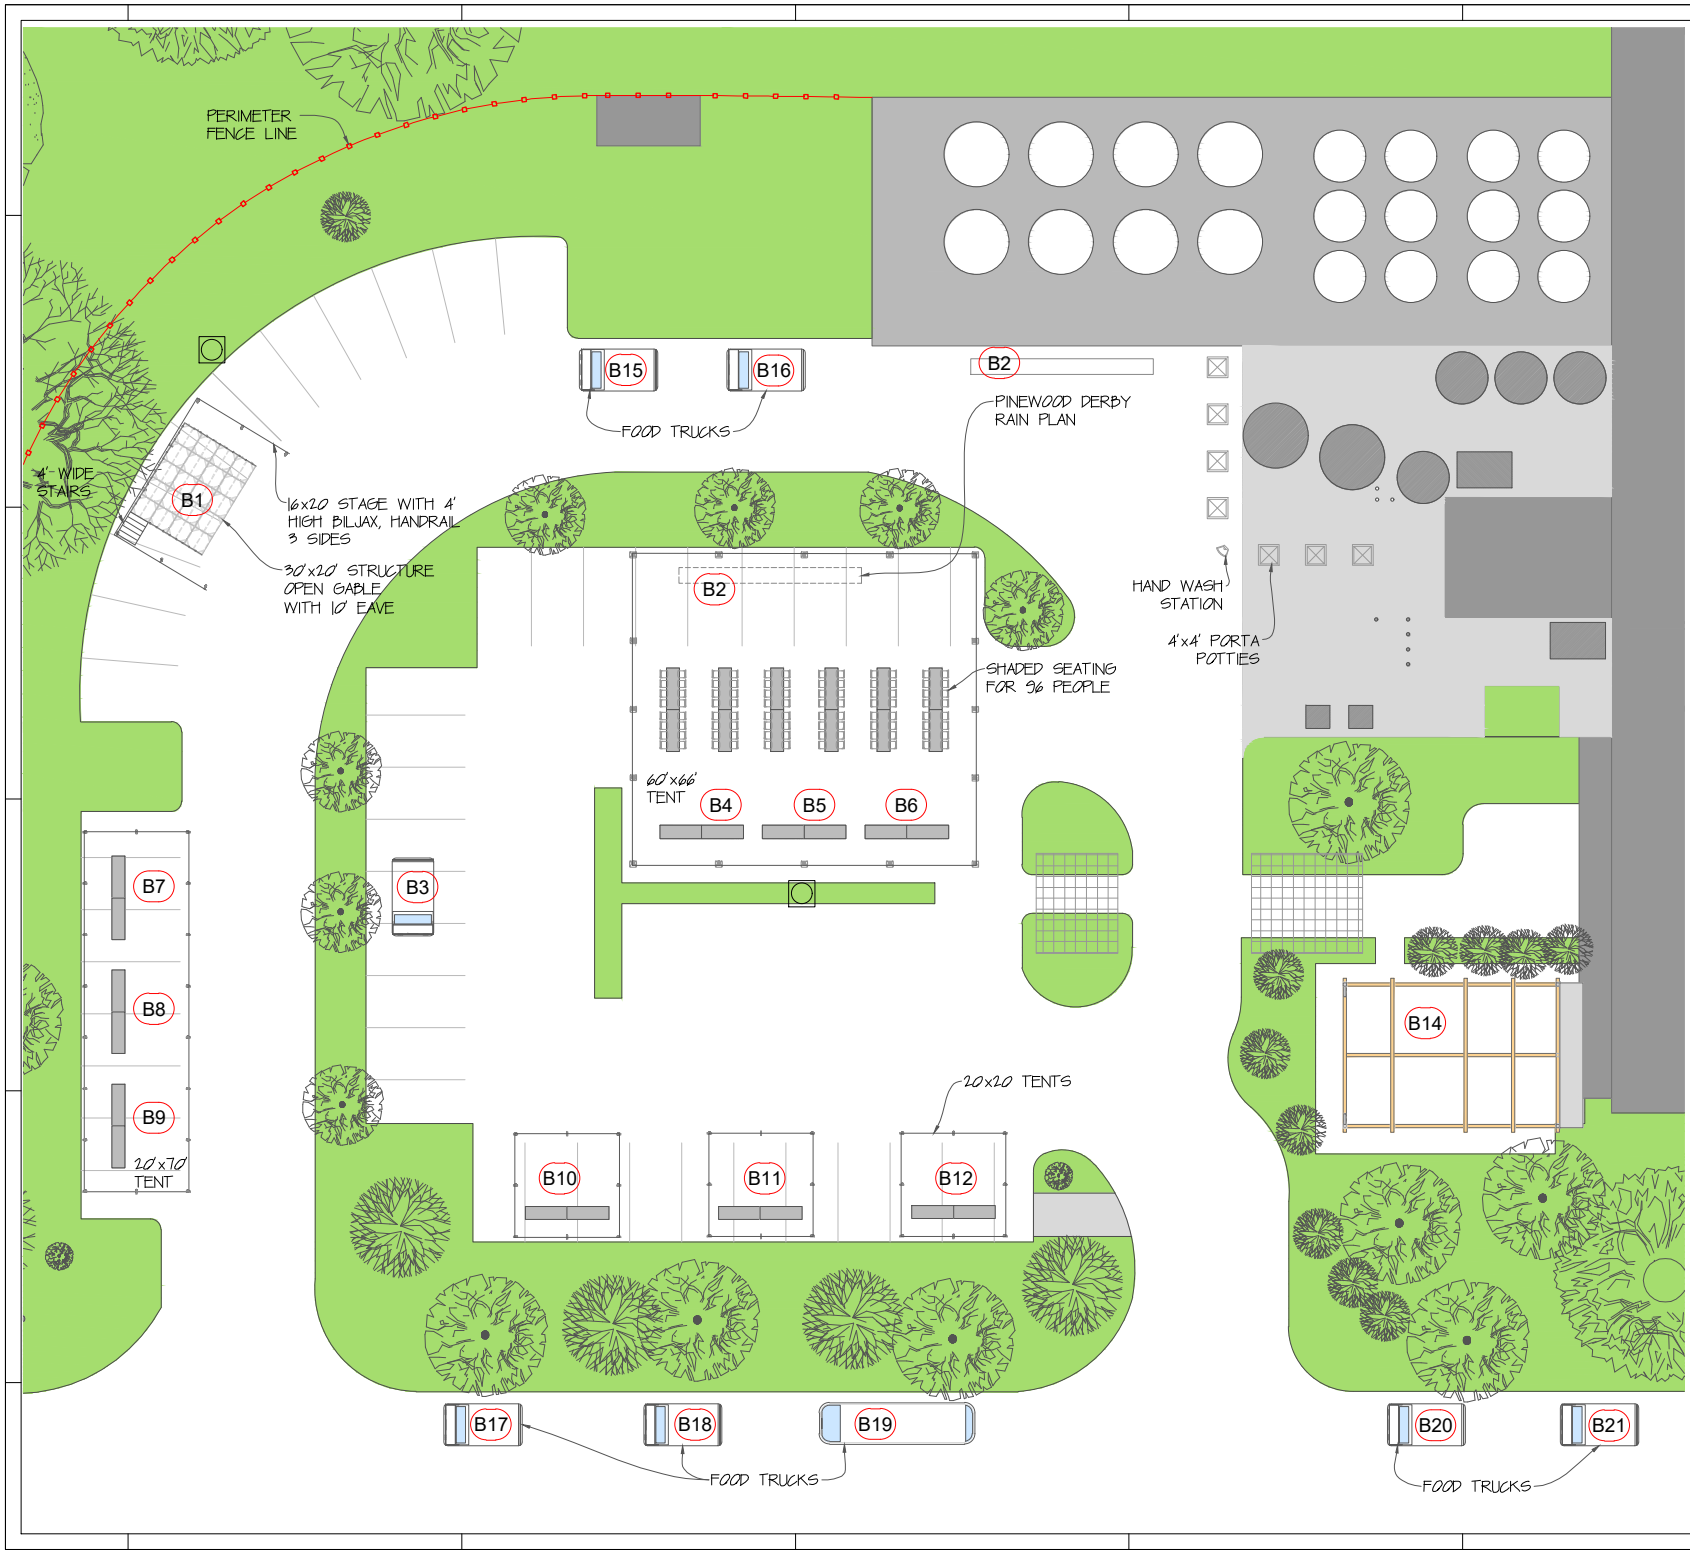

- KEY**
- B1 STAGE I
 - B2 PINEWOOD DERBY
 - B3 MAMI
 - B4 CRAFTS
 - B5 CRAFTS
 - B6 MT. DESERT ICE CREAM
 - B7 AUSTIN STREET GLB
 - B8 TREES
 - B9 OX BOW
 - B10 GEAGHAN BROTHERS
 - B11 LEFT HAND
 - B12 ALLAGASH/EVENTIDE
 - B13
 - B14 KID ZONE
 - B15 HELLA GOOD
 - B16 PB+ME
 - B17 LOVE CUPCAKES
 - B18 MOTHER TRUCKER
 - B19 BITE INTO ME
 - B20 WICKED GOOD
 - B21 CANOLI JOE
 - B22
 - B23
 - B24
 - B25

NOTES:

DIG/SAFE PLEASE TAKE NOTE OF TENT STAKE LOCATIONS.
 STAKES ~ 3/8" x 1 1/4" Dia.



THIS PLAN IS THE PROPERTY OF LEAVITT & PARRIS ALL RIGHTS RESERVED.


DRAWN BY: LJP DATE: 02-1-2017

DRAWING TITLE: ALLAGASH EVENT (B)
 ALLAGASH BREWERY
 50 INDUSTRIAL WAY, PORTLAND

PROJECT: CLIENT:

SIZE: C DRAWING NUMBER: L&P XX.0000

SCALE: 1/16" = 1'-0" SHEET: 2 of 5

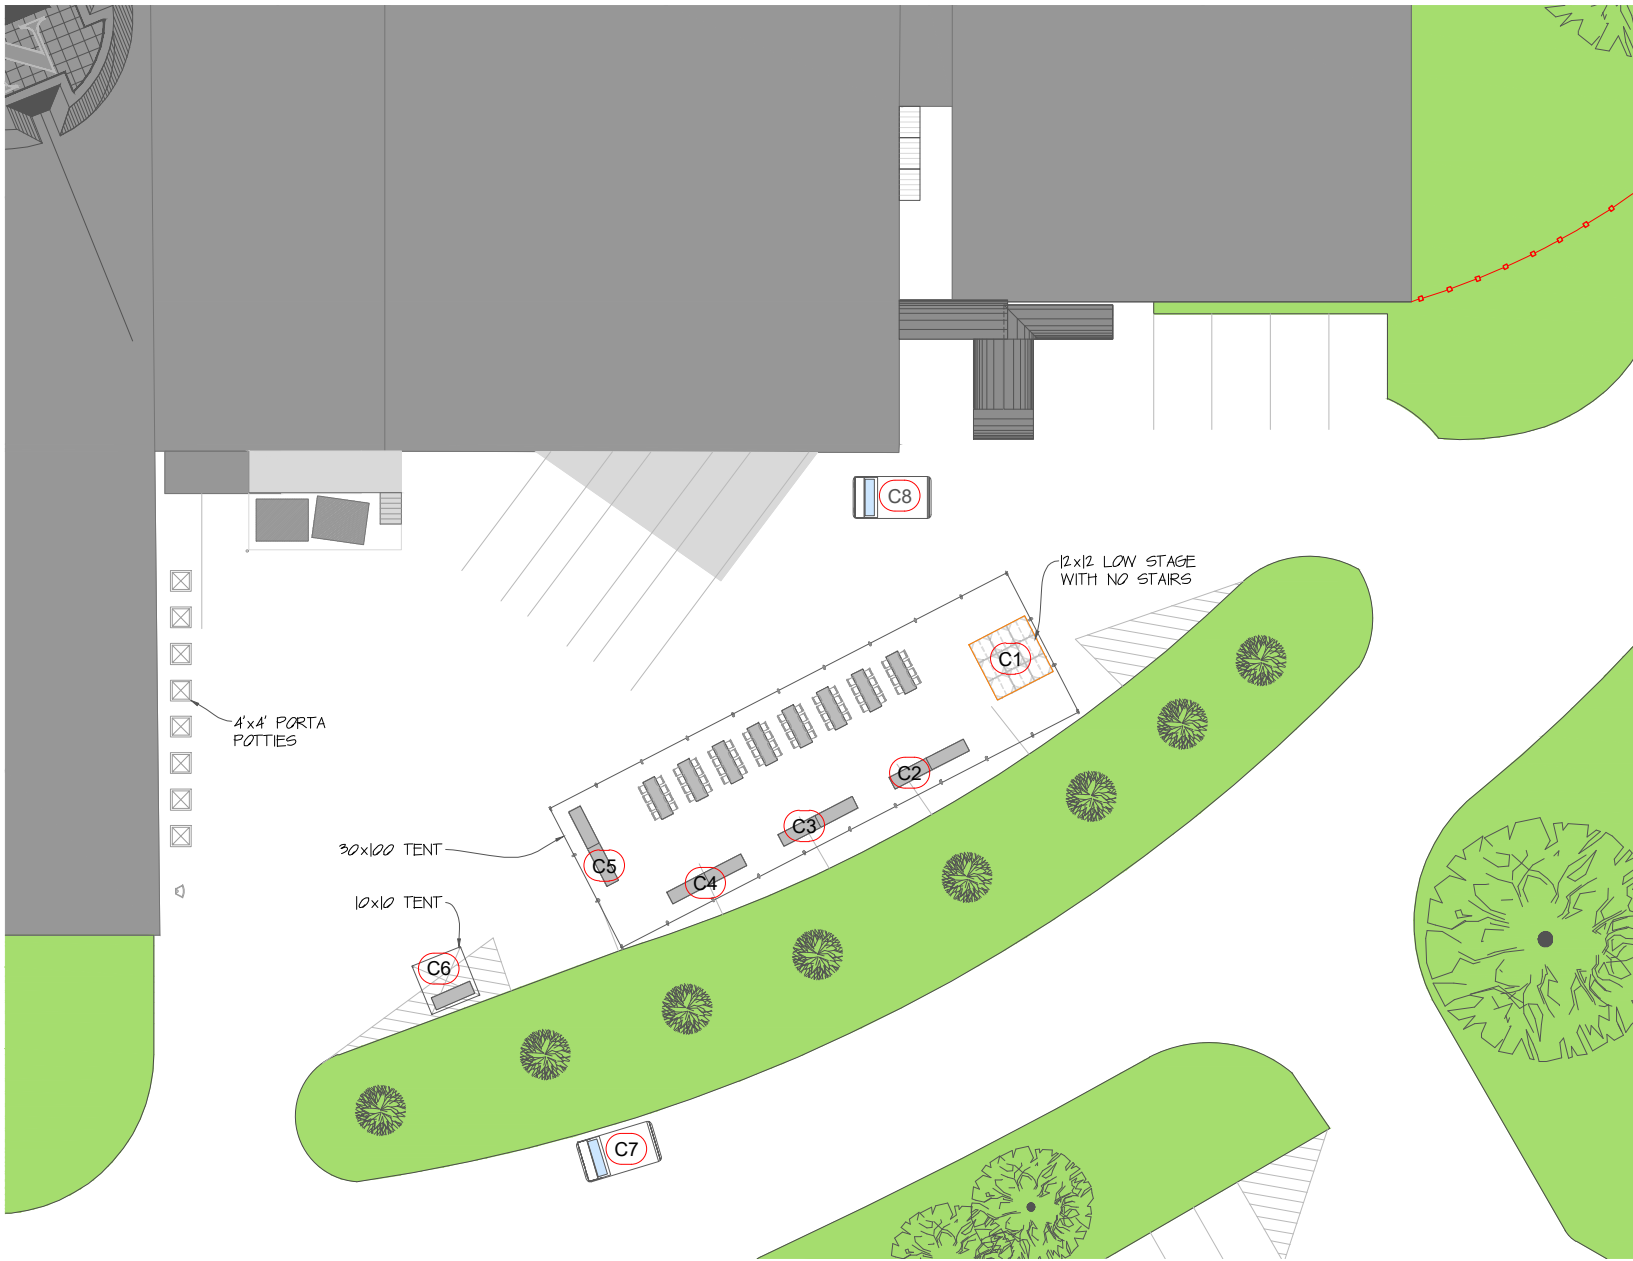

REVISIONS			
REV	DESCRIPTION	BY	DATE

- KEY
- C1 STAGE 2
 - C2 GEARYS
 - C3 FOUNDATIONS
 - C4 MARSHAL WHARF
 - C5 CREATURE COMFORTS
 - C6 ALLAGASH
 - C7 BODA
 - C8 PIZZA BY FIRE

NOTES:

DIG/SAFE PLEASE TAKE NOTE OF TENT STAKE LOCATIONS.
 STAKES ~ 3/8" L x 1/4" Dia.



THIS PLAN IS THE PROPERTY OF LEAVITT & PARRIS ALL RIGHTS RESERVED.


DRAWN BY: LJP DATE: 02-1-2017

DRAWING TITLE: ALLAGASH EVENT
 ALLAGASH BREWERY
 50 INDUSTRIAL WAY, PORTLAND

PROJECT: CLIENT:

SIZE: C DRAWING NUMBER: L&P XX.0000

SCALE: 1/16" = 1'-0" SHEET: 3 of 5

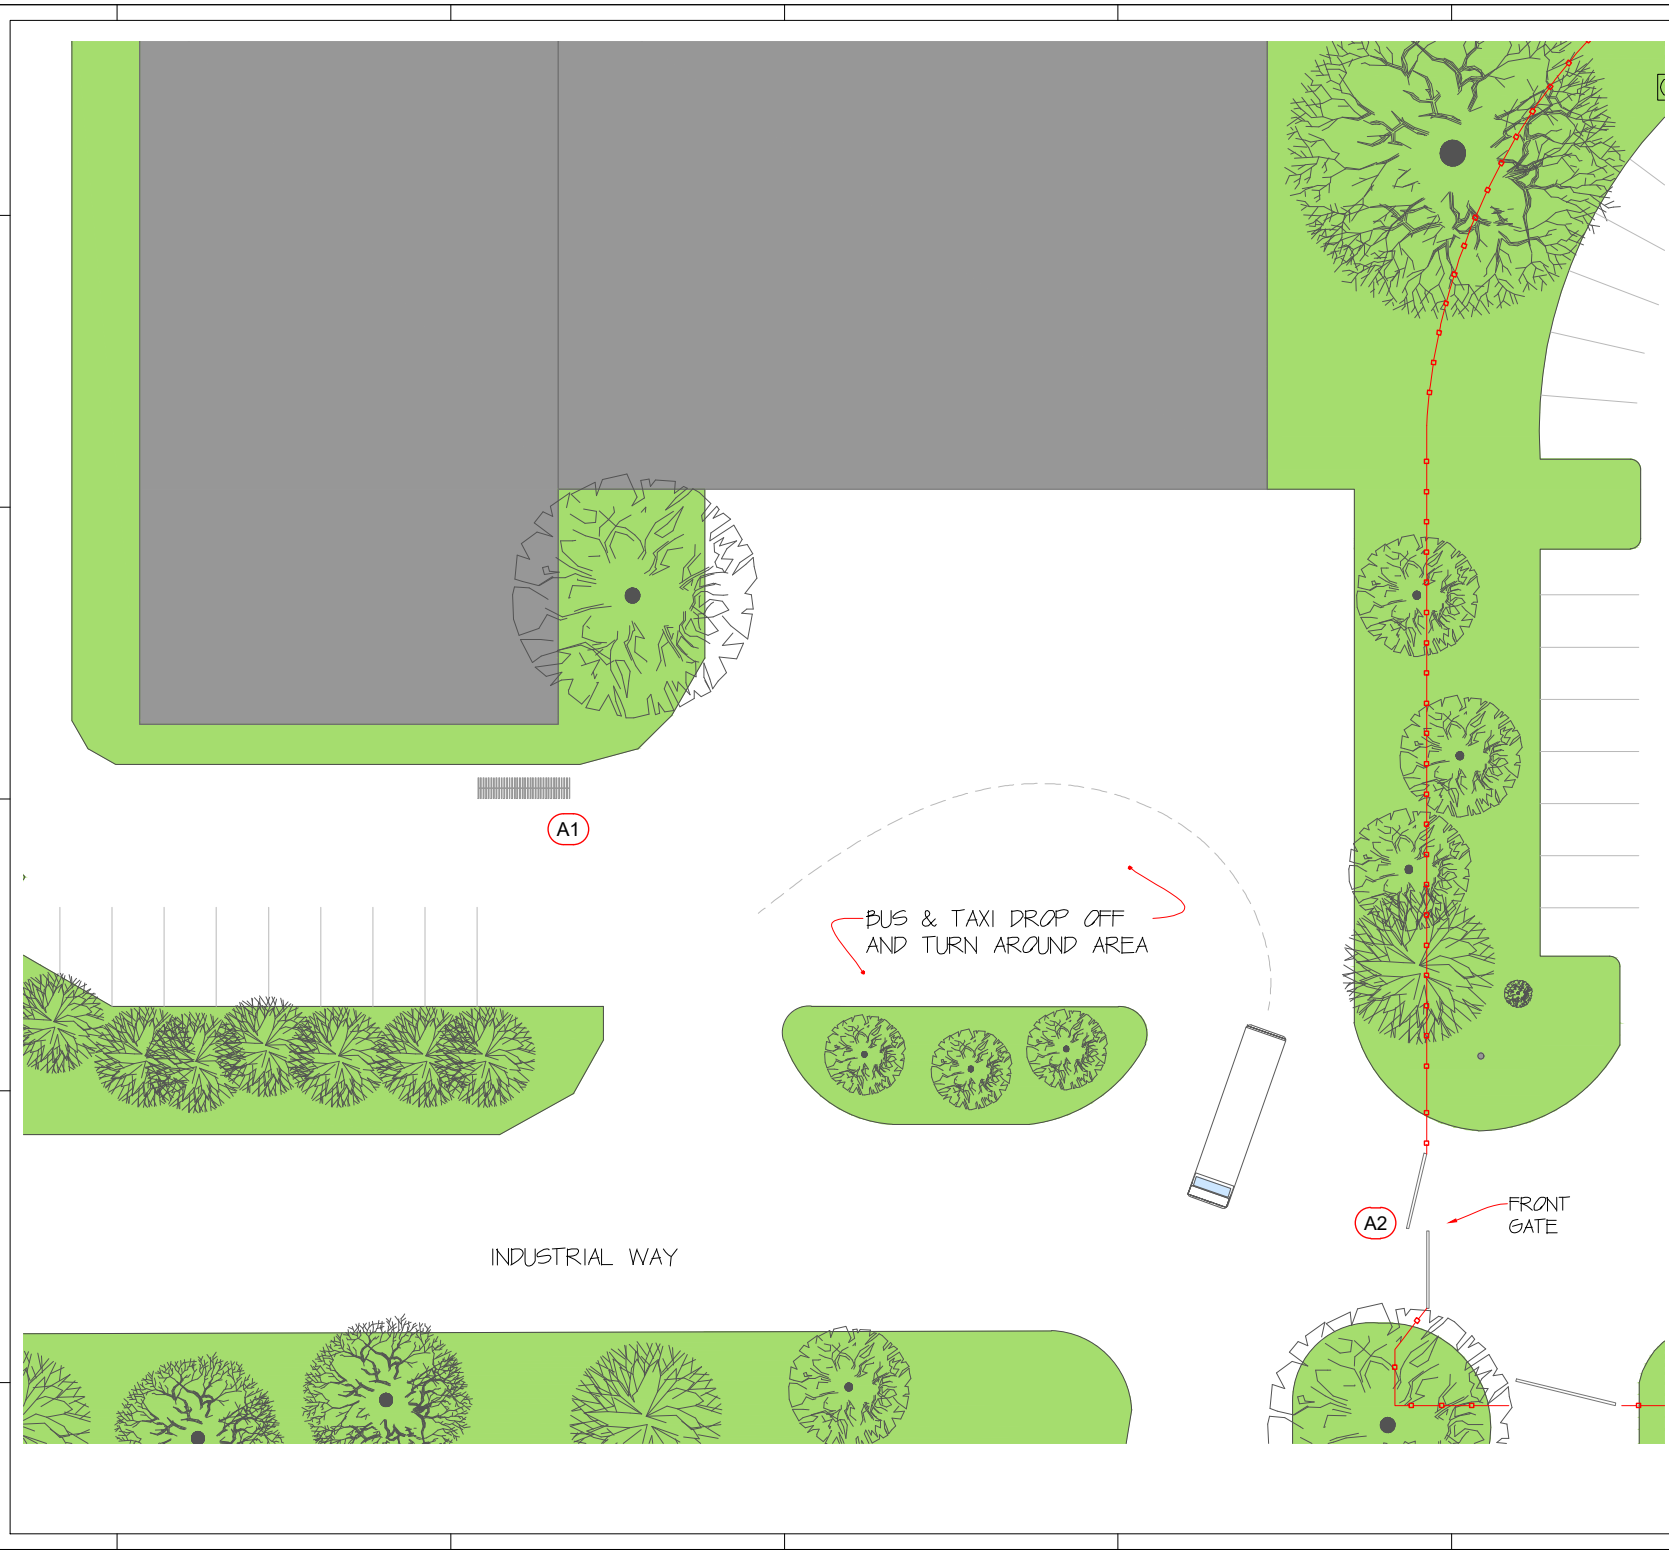

REVISIONS			
REV	DESCRIPTION	BY	DATE

KEY

A1	BIKE VALET
A2	FRONT GATE
A3	
A4	
A5	
A6	
A7	
A8	

LEAVITT PARRIS
EST 1988

THIS PLAN IS THE PROPERTY OF LEAVITT & PARRIS ALL RIGHTS RESERVED.

DRAWN BY: LJP DATE: 02-1-2017

DRAWING TITLE: ALLAGASH EVENT **A**
ALLAGASH BREWERY,
50 INDUSTRIAL WAY, PORTLAND

PROJECT: CLIENT:

SIZE: C DRAWING NUMBER: L&PXX.0000

SCALE: 1/16" = 1'-0" SHEET: 4 of 5



- KEY:
- E1 ALLAGASH BEER.
 - E2 CRAFTS
 - E3 CRAFTS
 - E4 CRAFTS
 - E5 CRAFTS
 - E6 CRAFTS
 - E7 ARCADE AREA
 - E8 CAFE CREPE
 - E9 ZIGGOYS
 - E10 PILOT SYSTEM
 - E11 CIRCUS AREA

NOTES:

DIG/SAFE PLEASE TAKE NOTE OF TENT STAKE LOCATIONS.
 STAKES ~ 3/8" L x 1/4" Dia.

LEAVITT PARRIS
EST 1988

THIS PLAN IS THE PROPERTY OF LEAVITT & PARRIS ALL RIGHTS RESERVED.

DRAWN BY: **LJP** DATE: **02-01-2017**

DRAWING TITLE:
ALLAGASH EVENT E
 1 INDUSTRIAL WAY
 50 INDUSTRIAL WAY, PORTLAND

PROJECT: _____ CLIENT: _____

SIZE: **C** DRAWING NUMBER: **L&PXX.0000**

SCALE: **1/16" = 1'-0"** SHEET: **5 of 5**