



B4
FRAMING ELEVATION
SCALE: 1/2" = 1'-0"

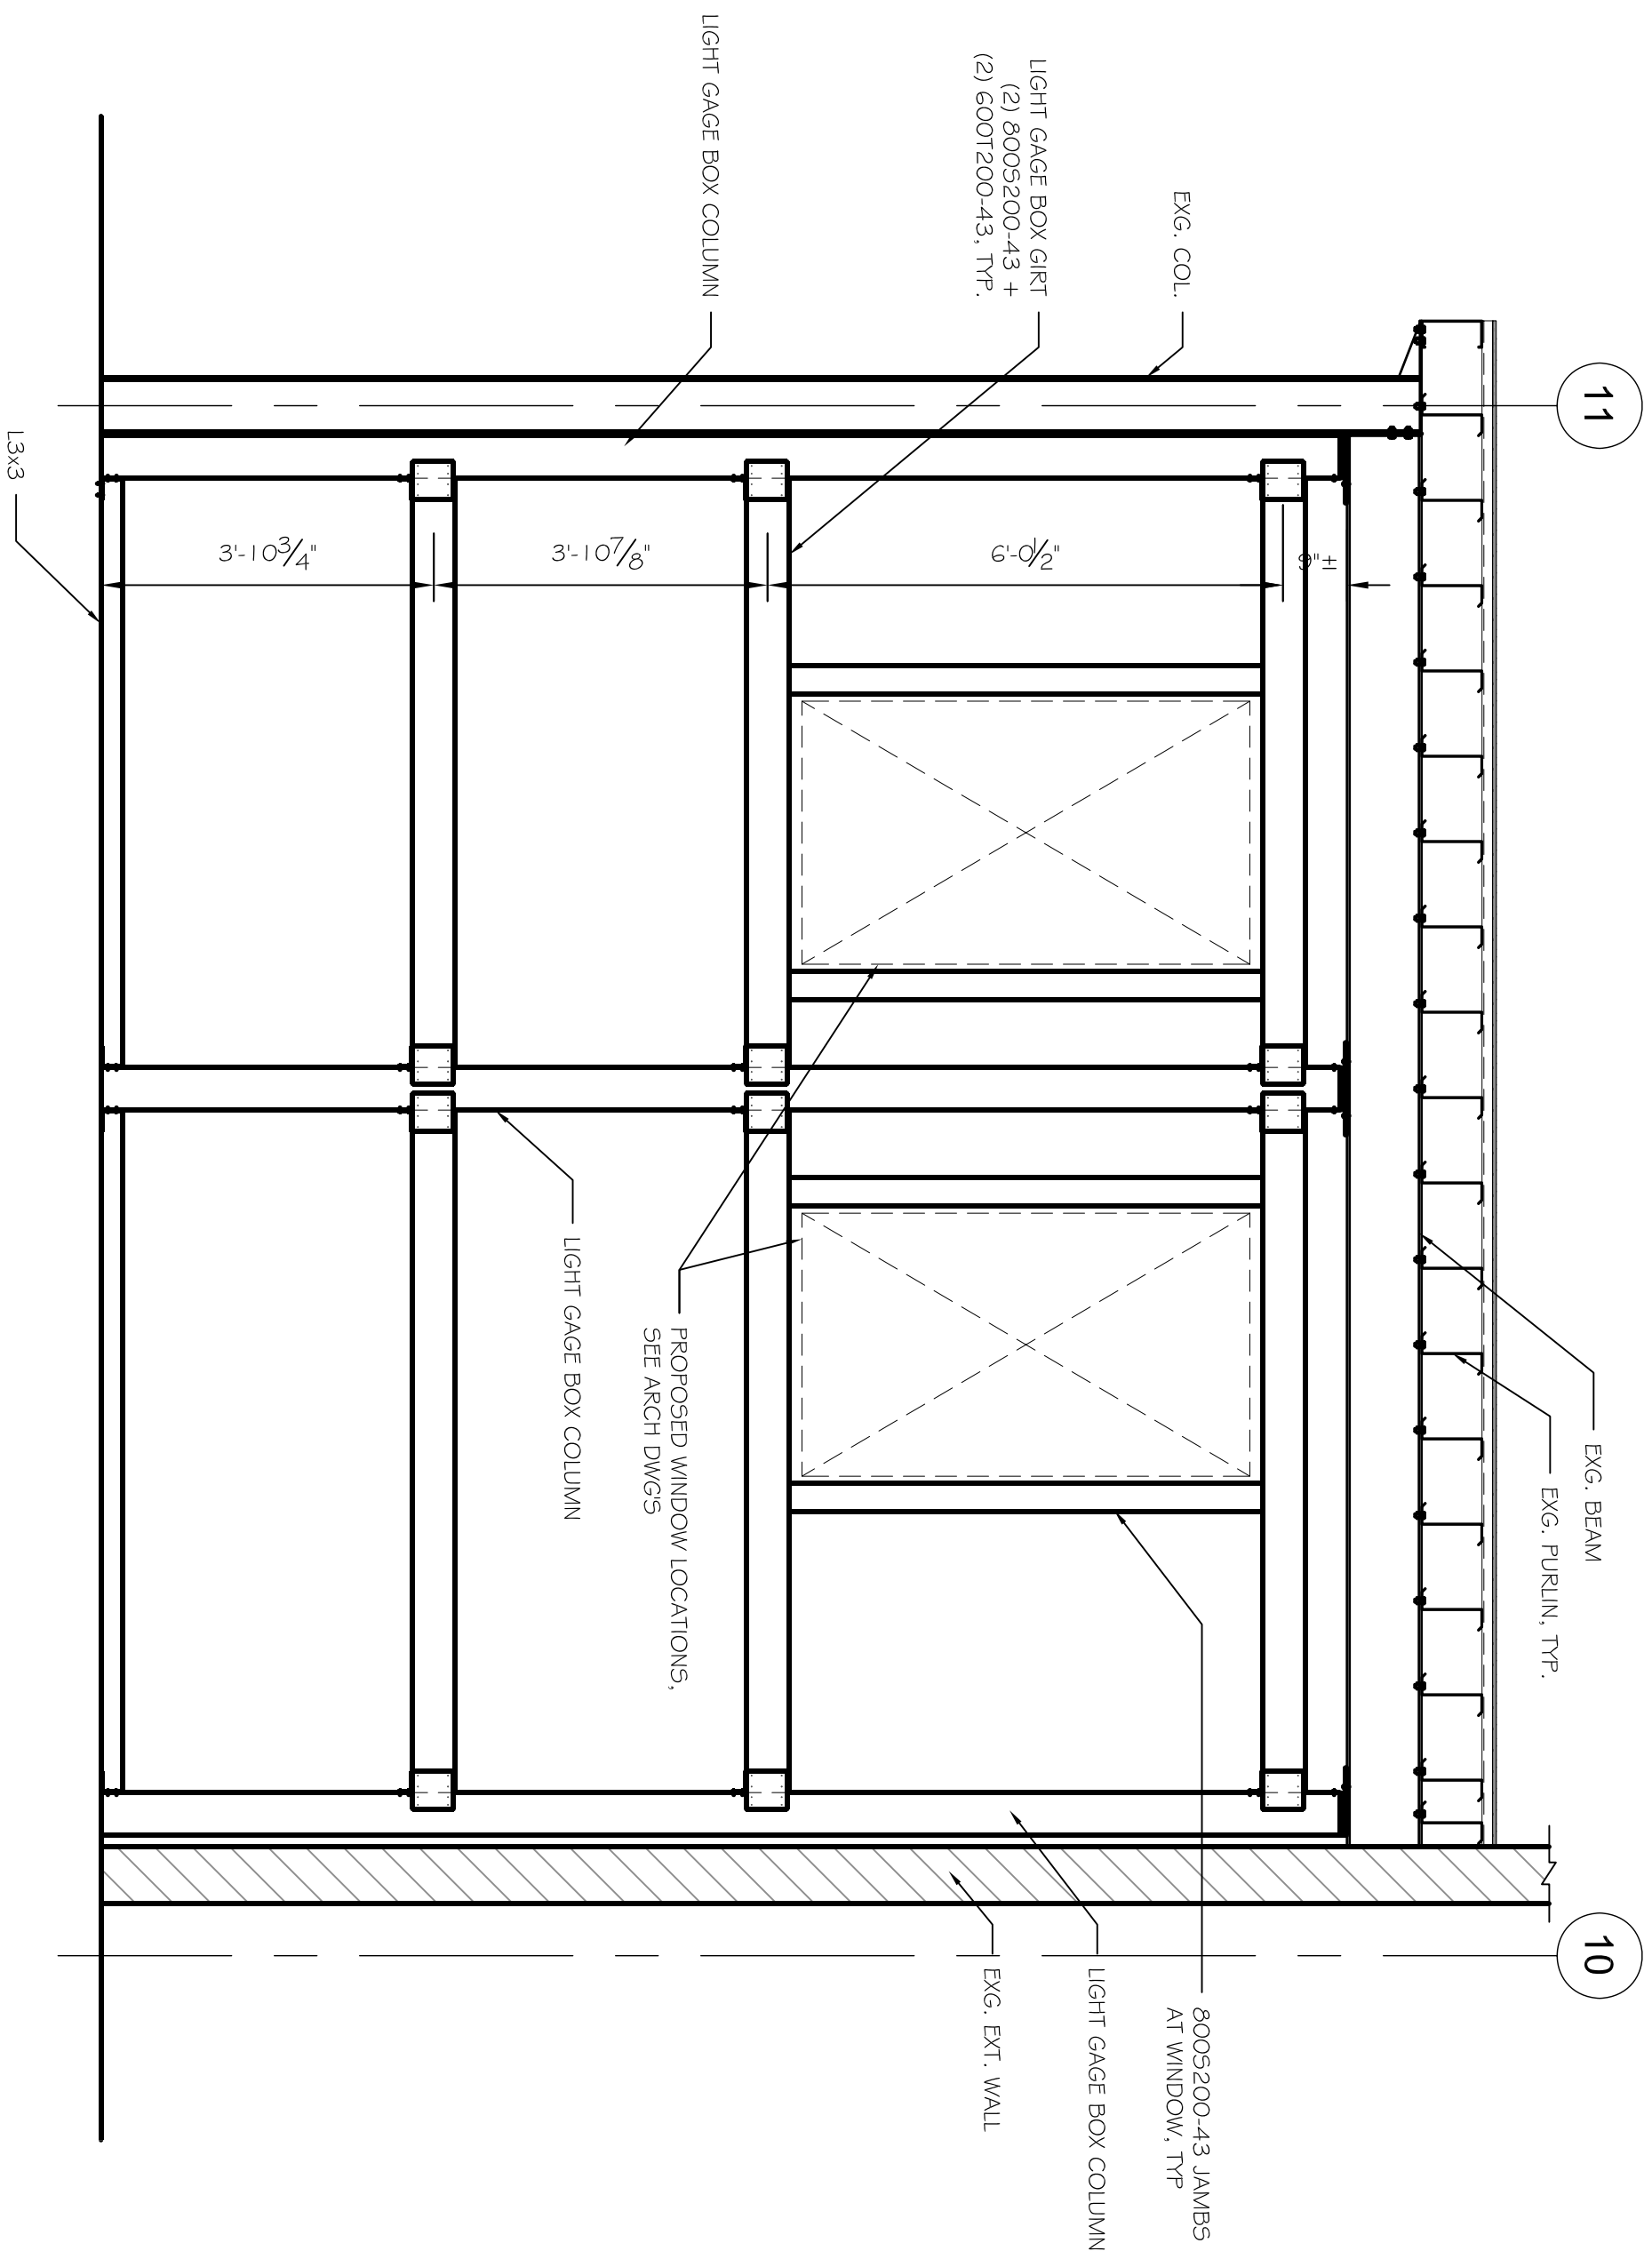

A4
FRAMING ELEVATION
SCALE: 1/2" = 1'-0"

C2

C1

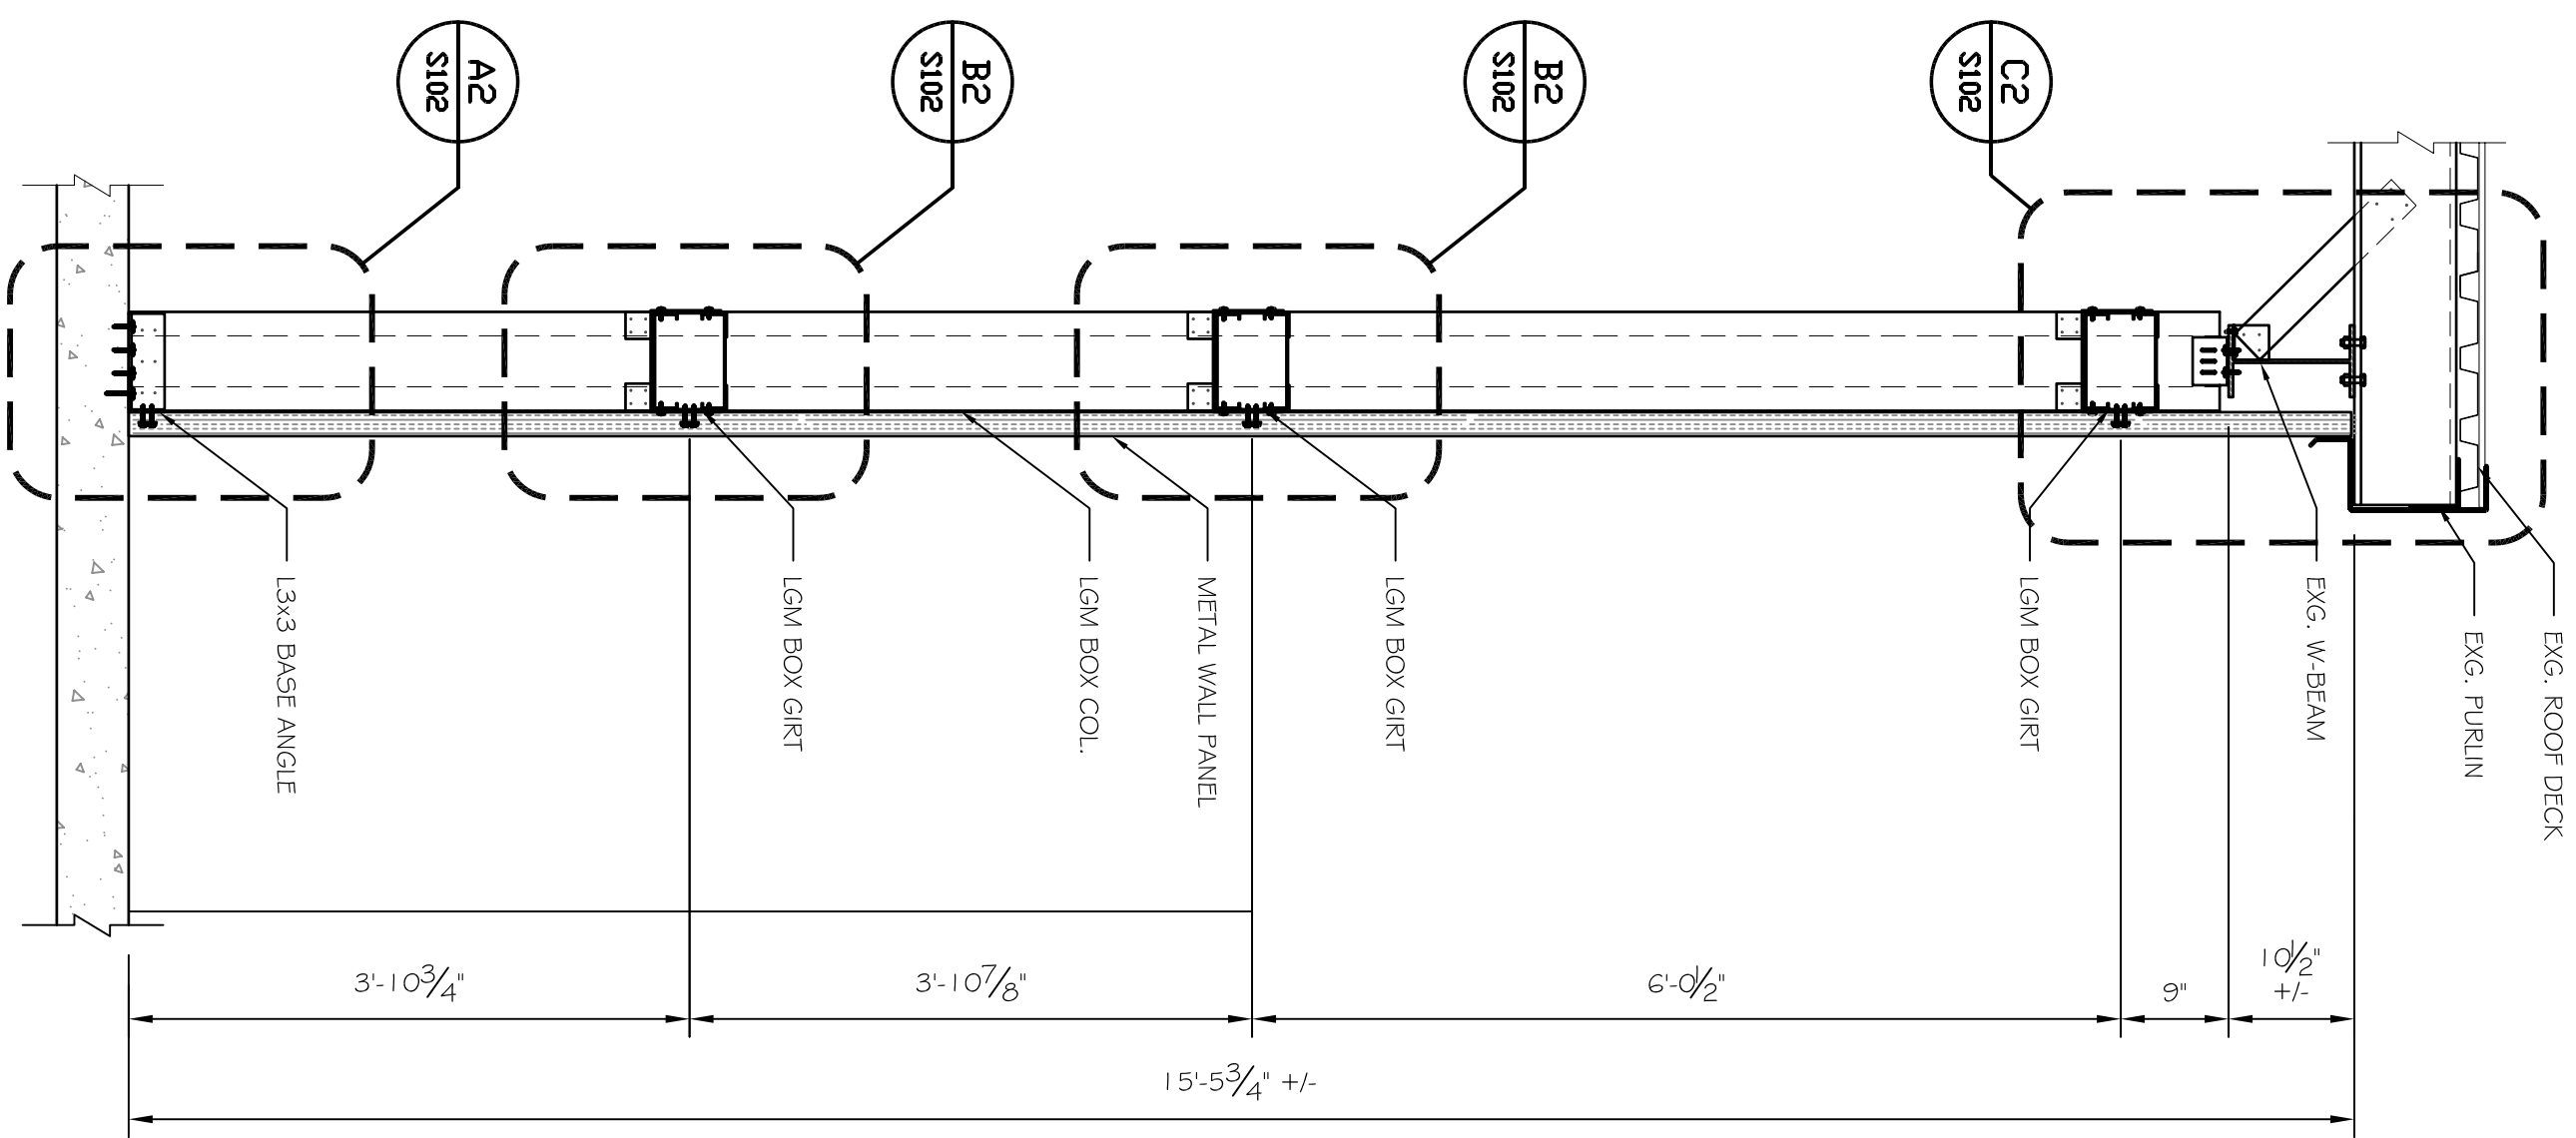

A1
PROPOSED WALL SECTION
SCALE: 3/4" = 1'-0"

No.	BY	REVISIONS DESCRIPTION	DATE
1	ASW		
2	ASW		
3	RSC		

PROJECT: **ALLAGASH BOILER ROOM**
INDUSTRIAL WAY, PORTLAND, MAINE
 FOR: ALLAGASH BREWING CO.
 SHEET TITLE: **WALL ELEVATION AND SECTION**
ISSUED FOR CONSTRUCTION

THIS DRAWING, DESIGN AND ELECTRONIC FILE ARE THE PROPERTY OF ASSOCIATED DESIGN PARTNERS, INC. NO REUSE, REPRODUCTION OR OTHER USE OF THIS DOCUMENT WITHOUT WRITTEN CONSENT IS PROHIBITED.

ASSOCIATED DESIGN PARTNERS INC.
 80 Leighton Road
 Falmouth, Maine 04105
 Office: (207) 878-1751
 Fax: (207) 878-1788
 E-Mail: adp@adpengineering.com



DATE: 3-29-13
 SCALE: AS NOTED
 DESIGN BY: ASW
 DRAWN BY: RSC
 FILE #:
 PROJECT NUMBER:
13036
 SHEET NO.:
S103