


COPYRIGHT
REPRODUCTION OR MISUSE OF
THIS DOCUMENT WITHOUT
WRITTEN PERMISSION FROM
GRANT HAYS ASSOCIATES IS
PROHIBITED

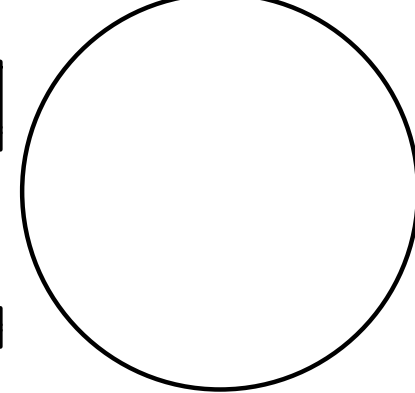


REVISIONS

NEW ADDITION FOR
ALLAGASH BREWING CO.
50 INDUSTRIAL WAY PORTLAND, MAINE

**ARCHITECTURE
INTERIOR DESIGN**
P.O. BOX 6179 FALMOUTH, MAINE 04105
FALMOUTH, MAINE
(207) 871-5900 (207) 871-9306

**BOILER
ENCLOSURE
ELEVATIONS**
DRAWING TITLE

SCALE	AS NOTED
DATE	29 MAR 13
DRAWN BY	SAM/MPH
JOB NO.	120701
DRAWING NO.	A8.5

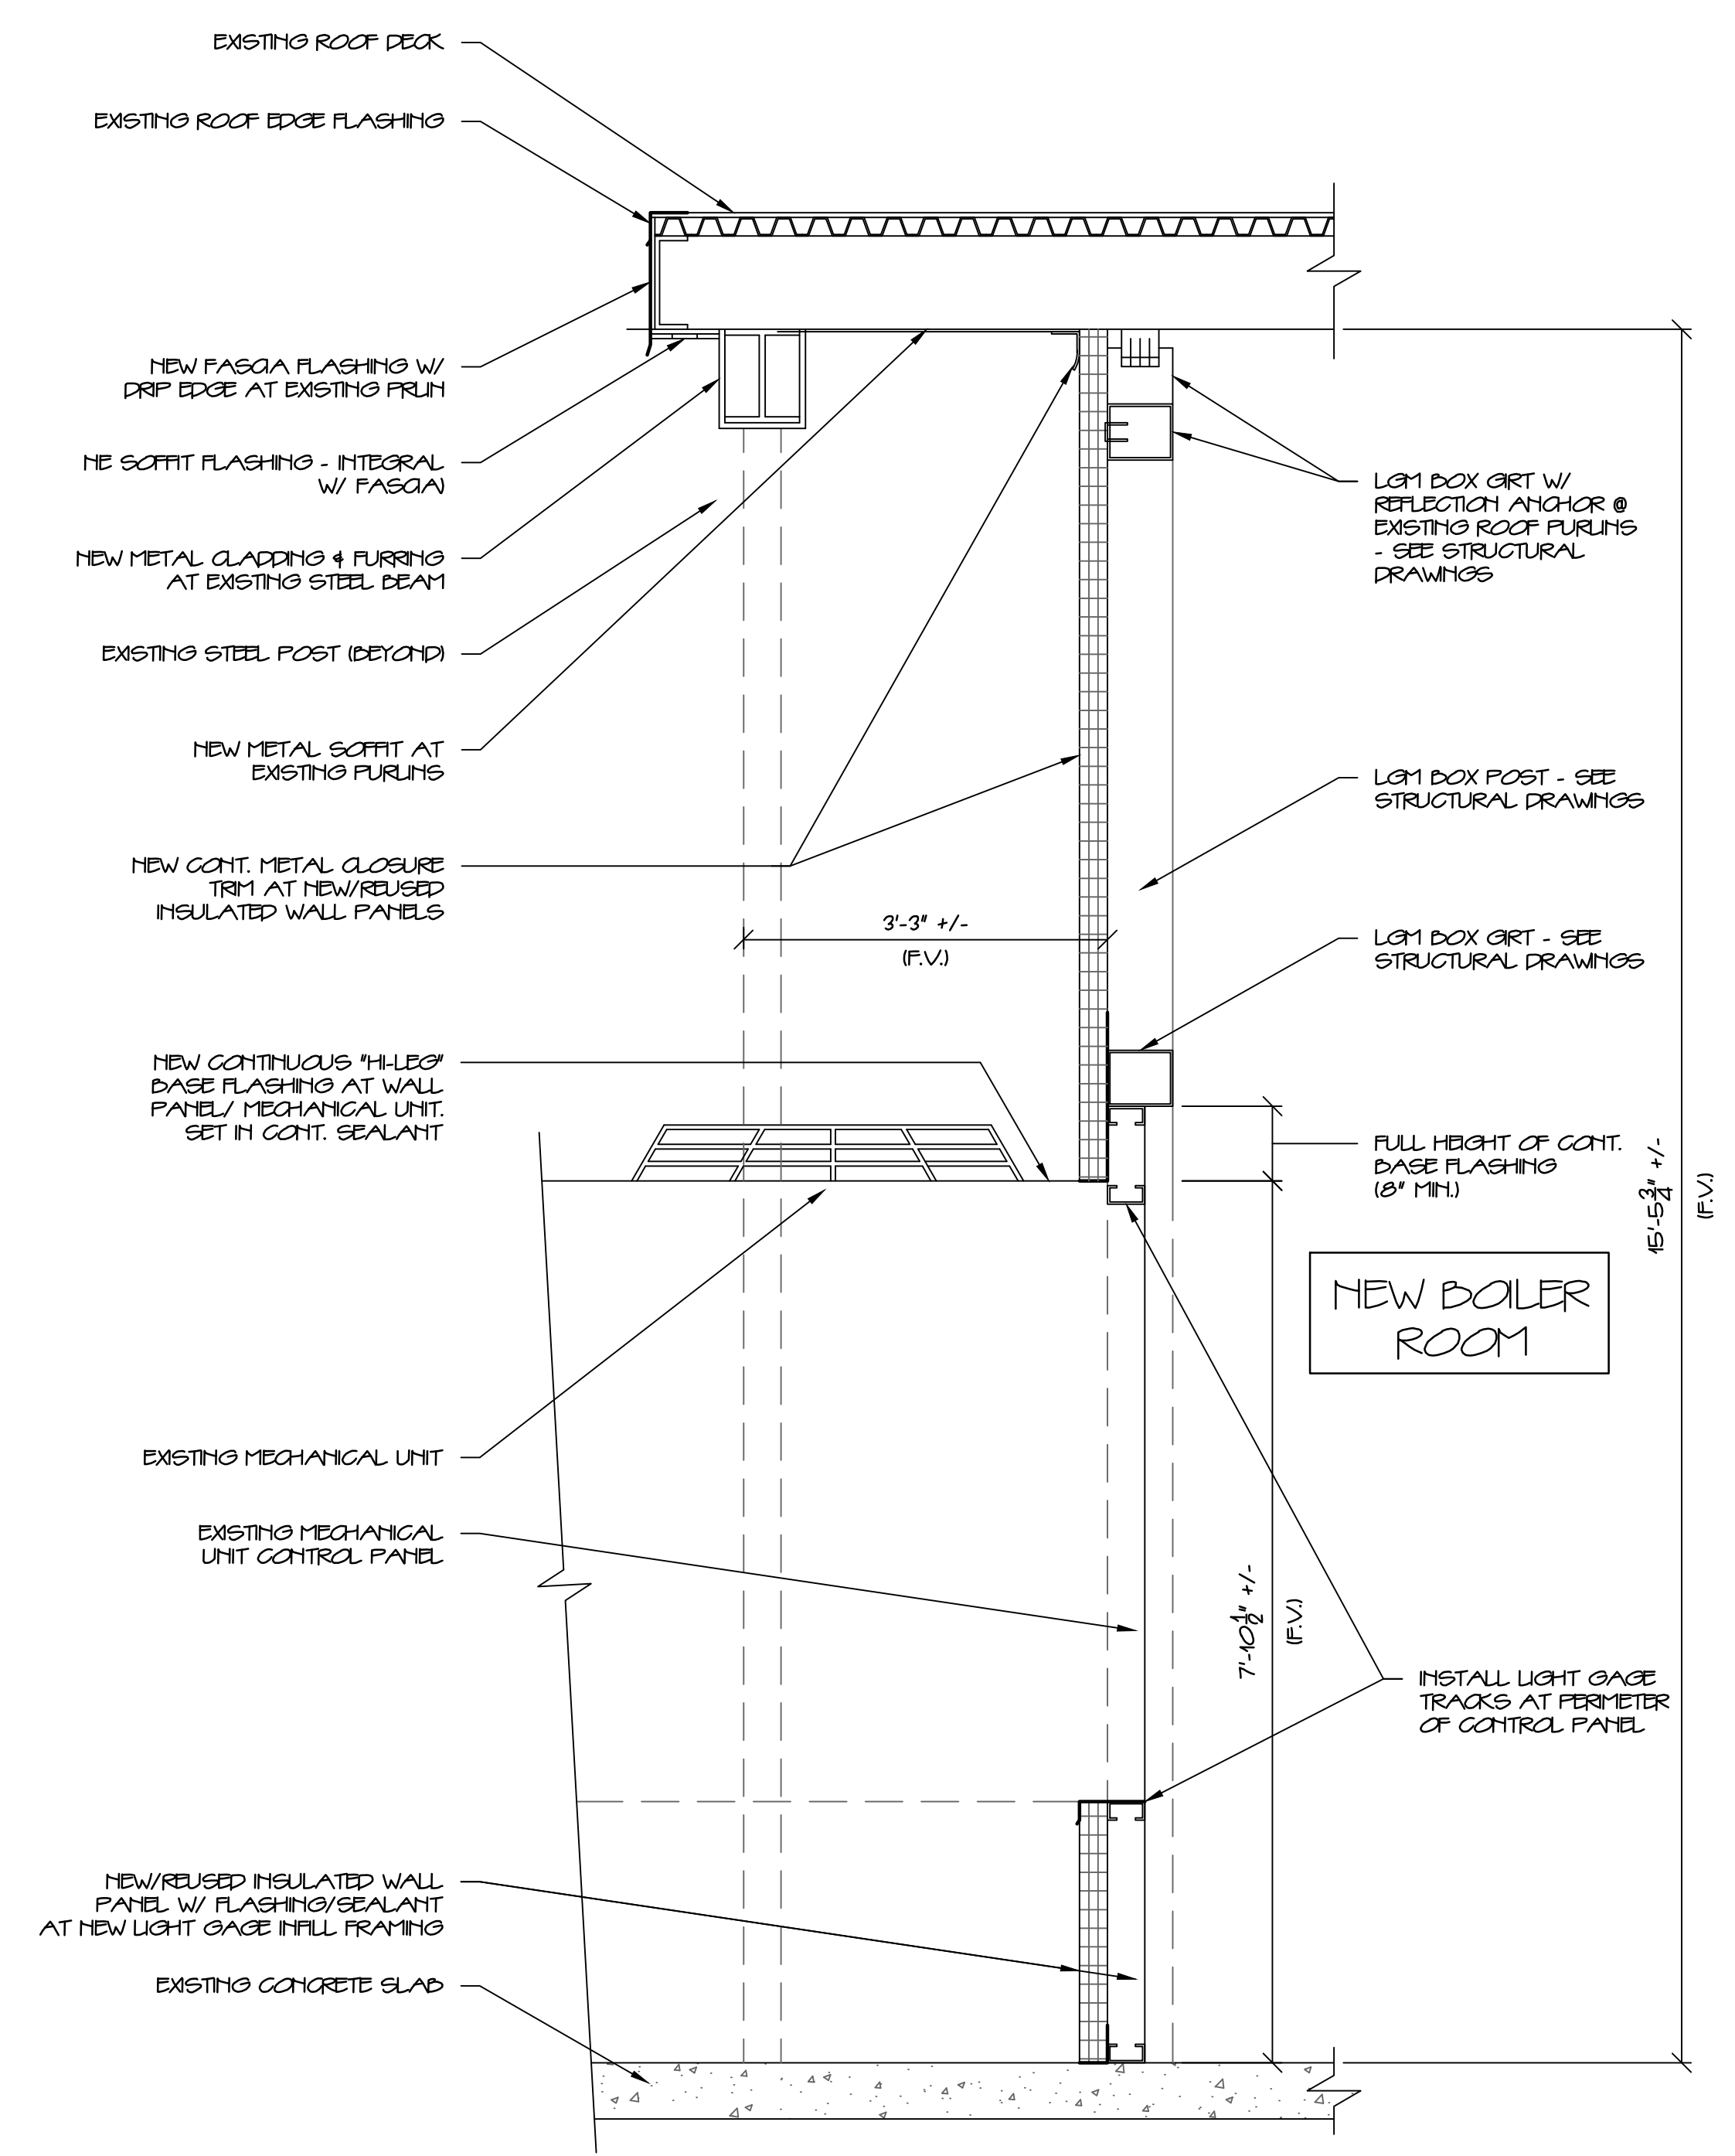

1 PROPOSED WALL SECTION @ MECH. UNIT
SCALE 3/4" = 1'-0"

GRANT HAYS ASSOCIATES