

COPYRIGHT
REPRODUCTION OR MISUSE OF
THIS DOCUMENT WITHOUT
WRITTEN PERMISSION FROM
GRANT HAYS ASSOCIATES IS
PROHIBITED

REVISIONS


NEW ADDITION FOR
ALLAGASH BREWING CO.
50 INDUSTRIAL WAY PORTLAND, MAINE

ARCHITECTURE
INTERIOR DESIGN
P.O. BOX 6179 FALMOUTH, MAINE 04105
(207) 871-5900 (207) 871-9306


PARTIAL DEMOLITION &
NEW FLAHS - HR &
WALK-IN COOLER
DRAWING TITLE

SCALE 1/4" = 1'-0"
DATE 28 FEB. 13
DRAWN BY SAM/MPH
JOB NO. 120701
DRAWING NO.


A8.1

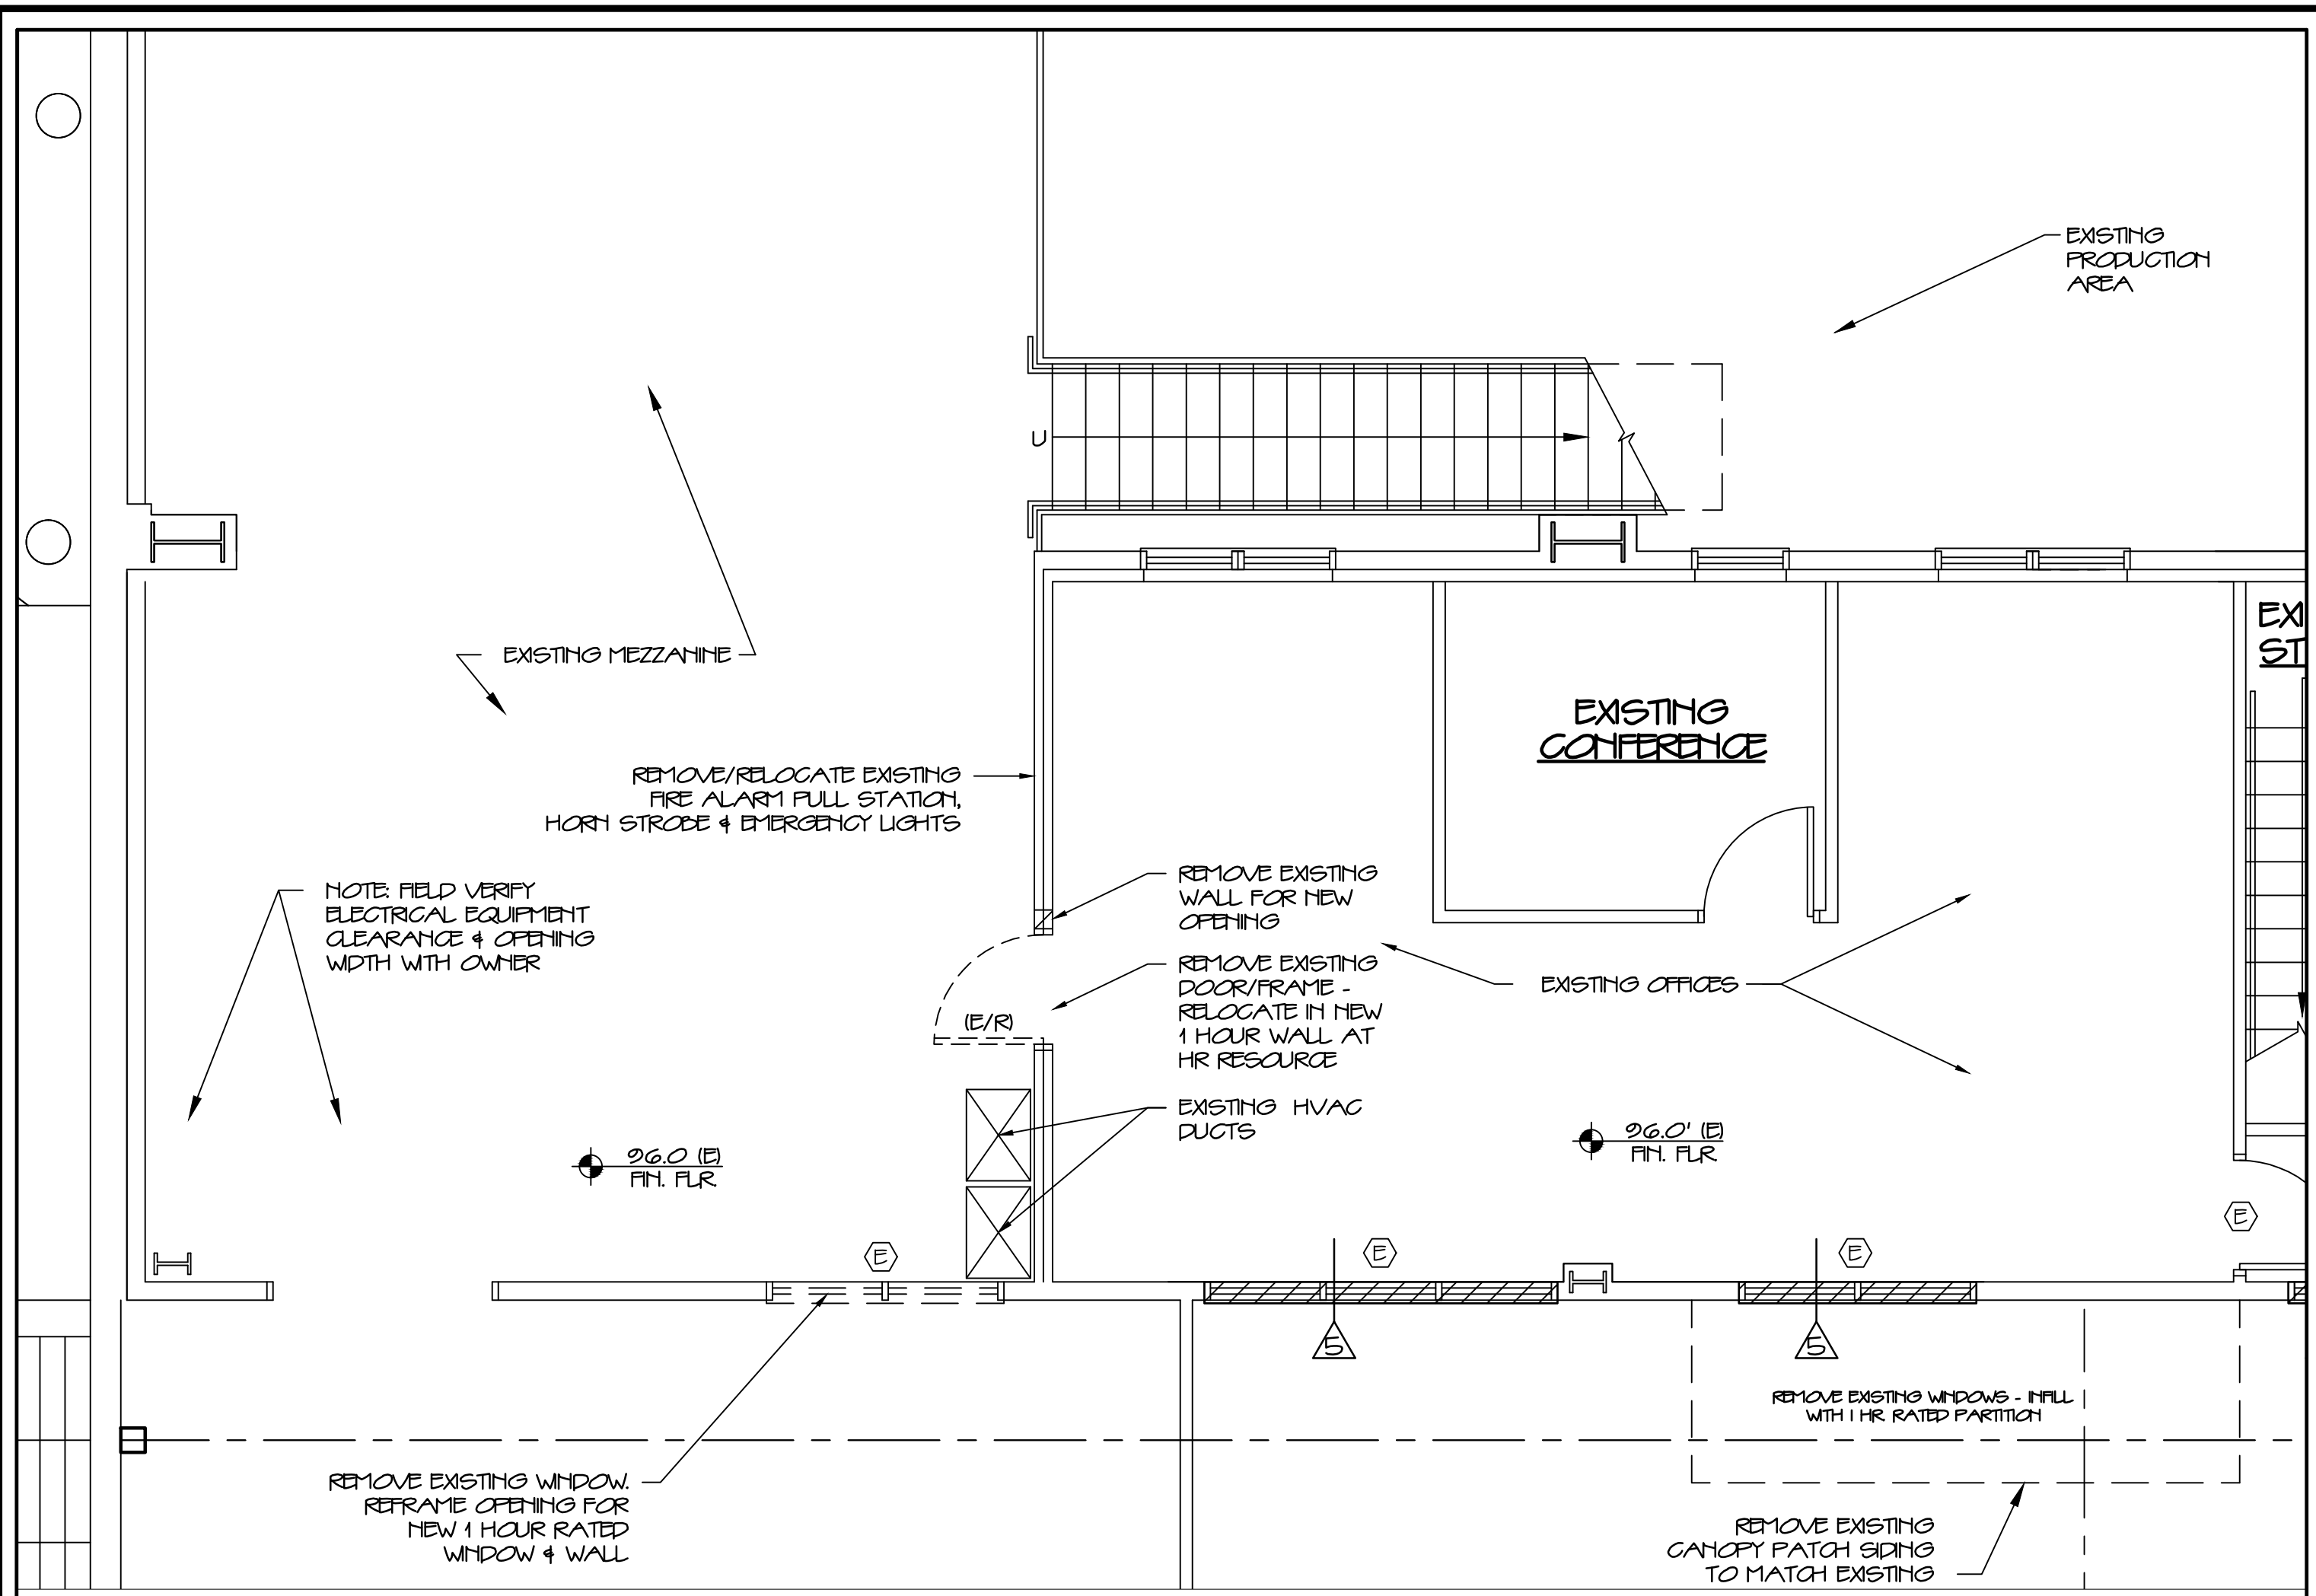


PARTIAL SECOND FLOOR DEMOLITION PLAN

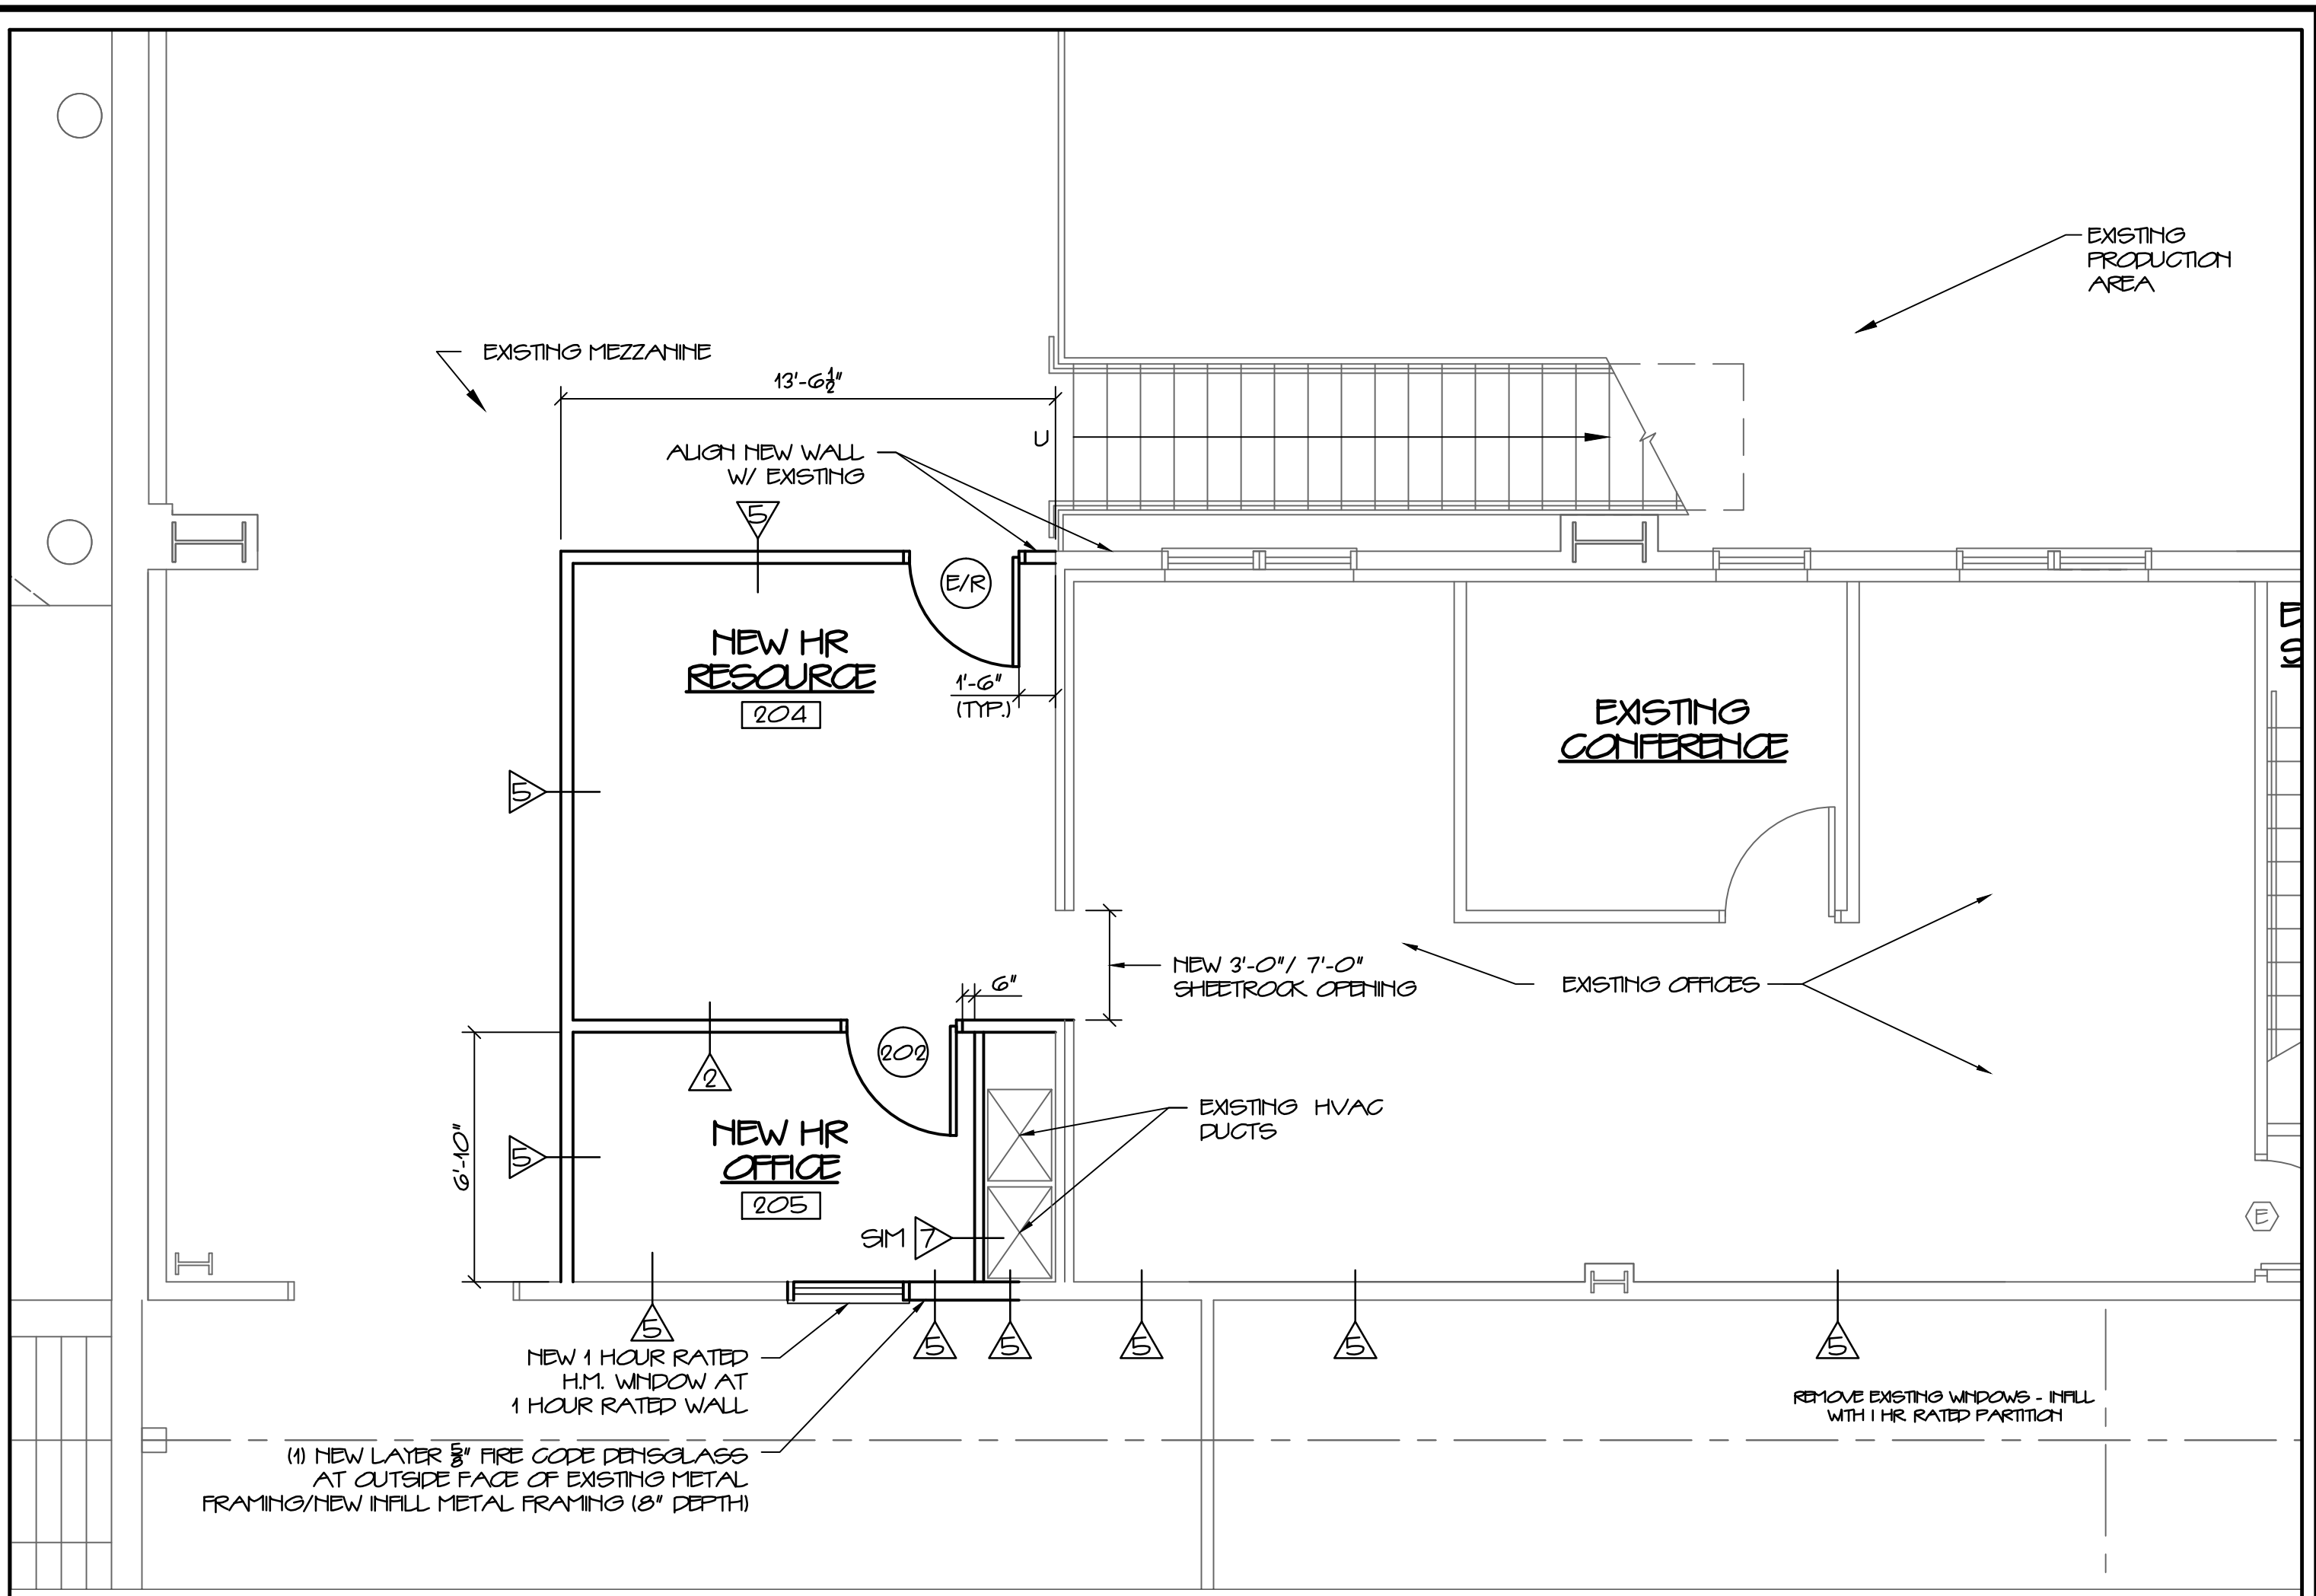

NEW PARTIAL SECOND FLOOR PLAN

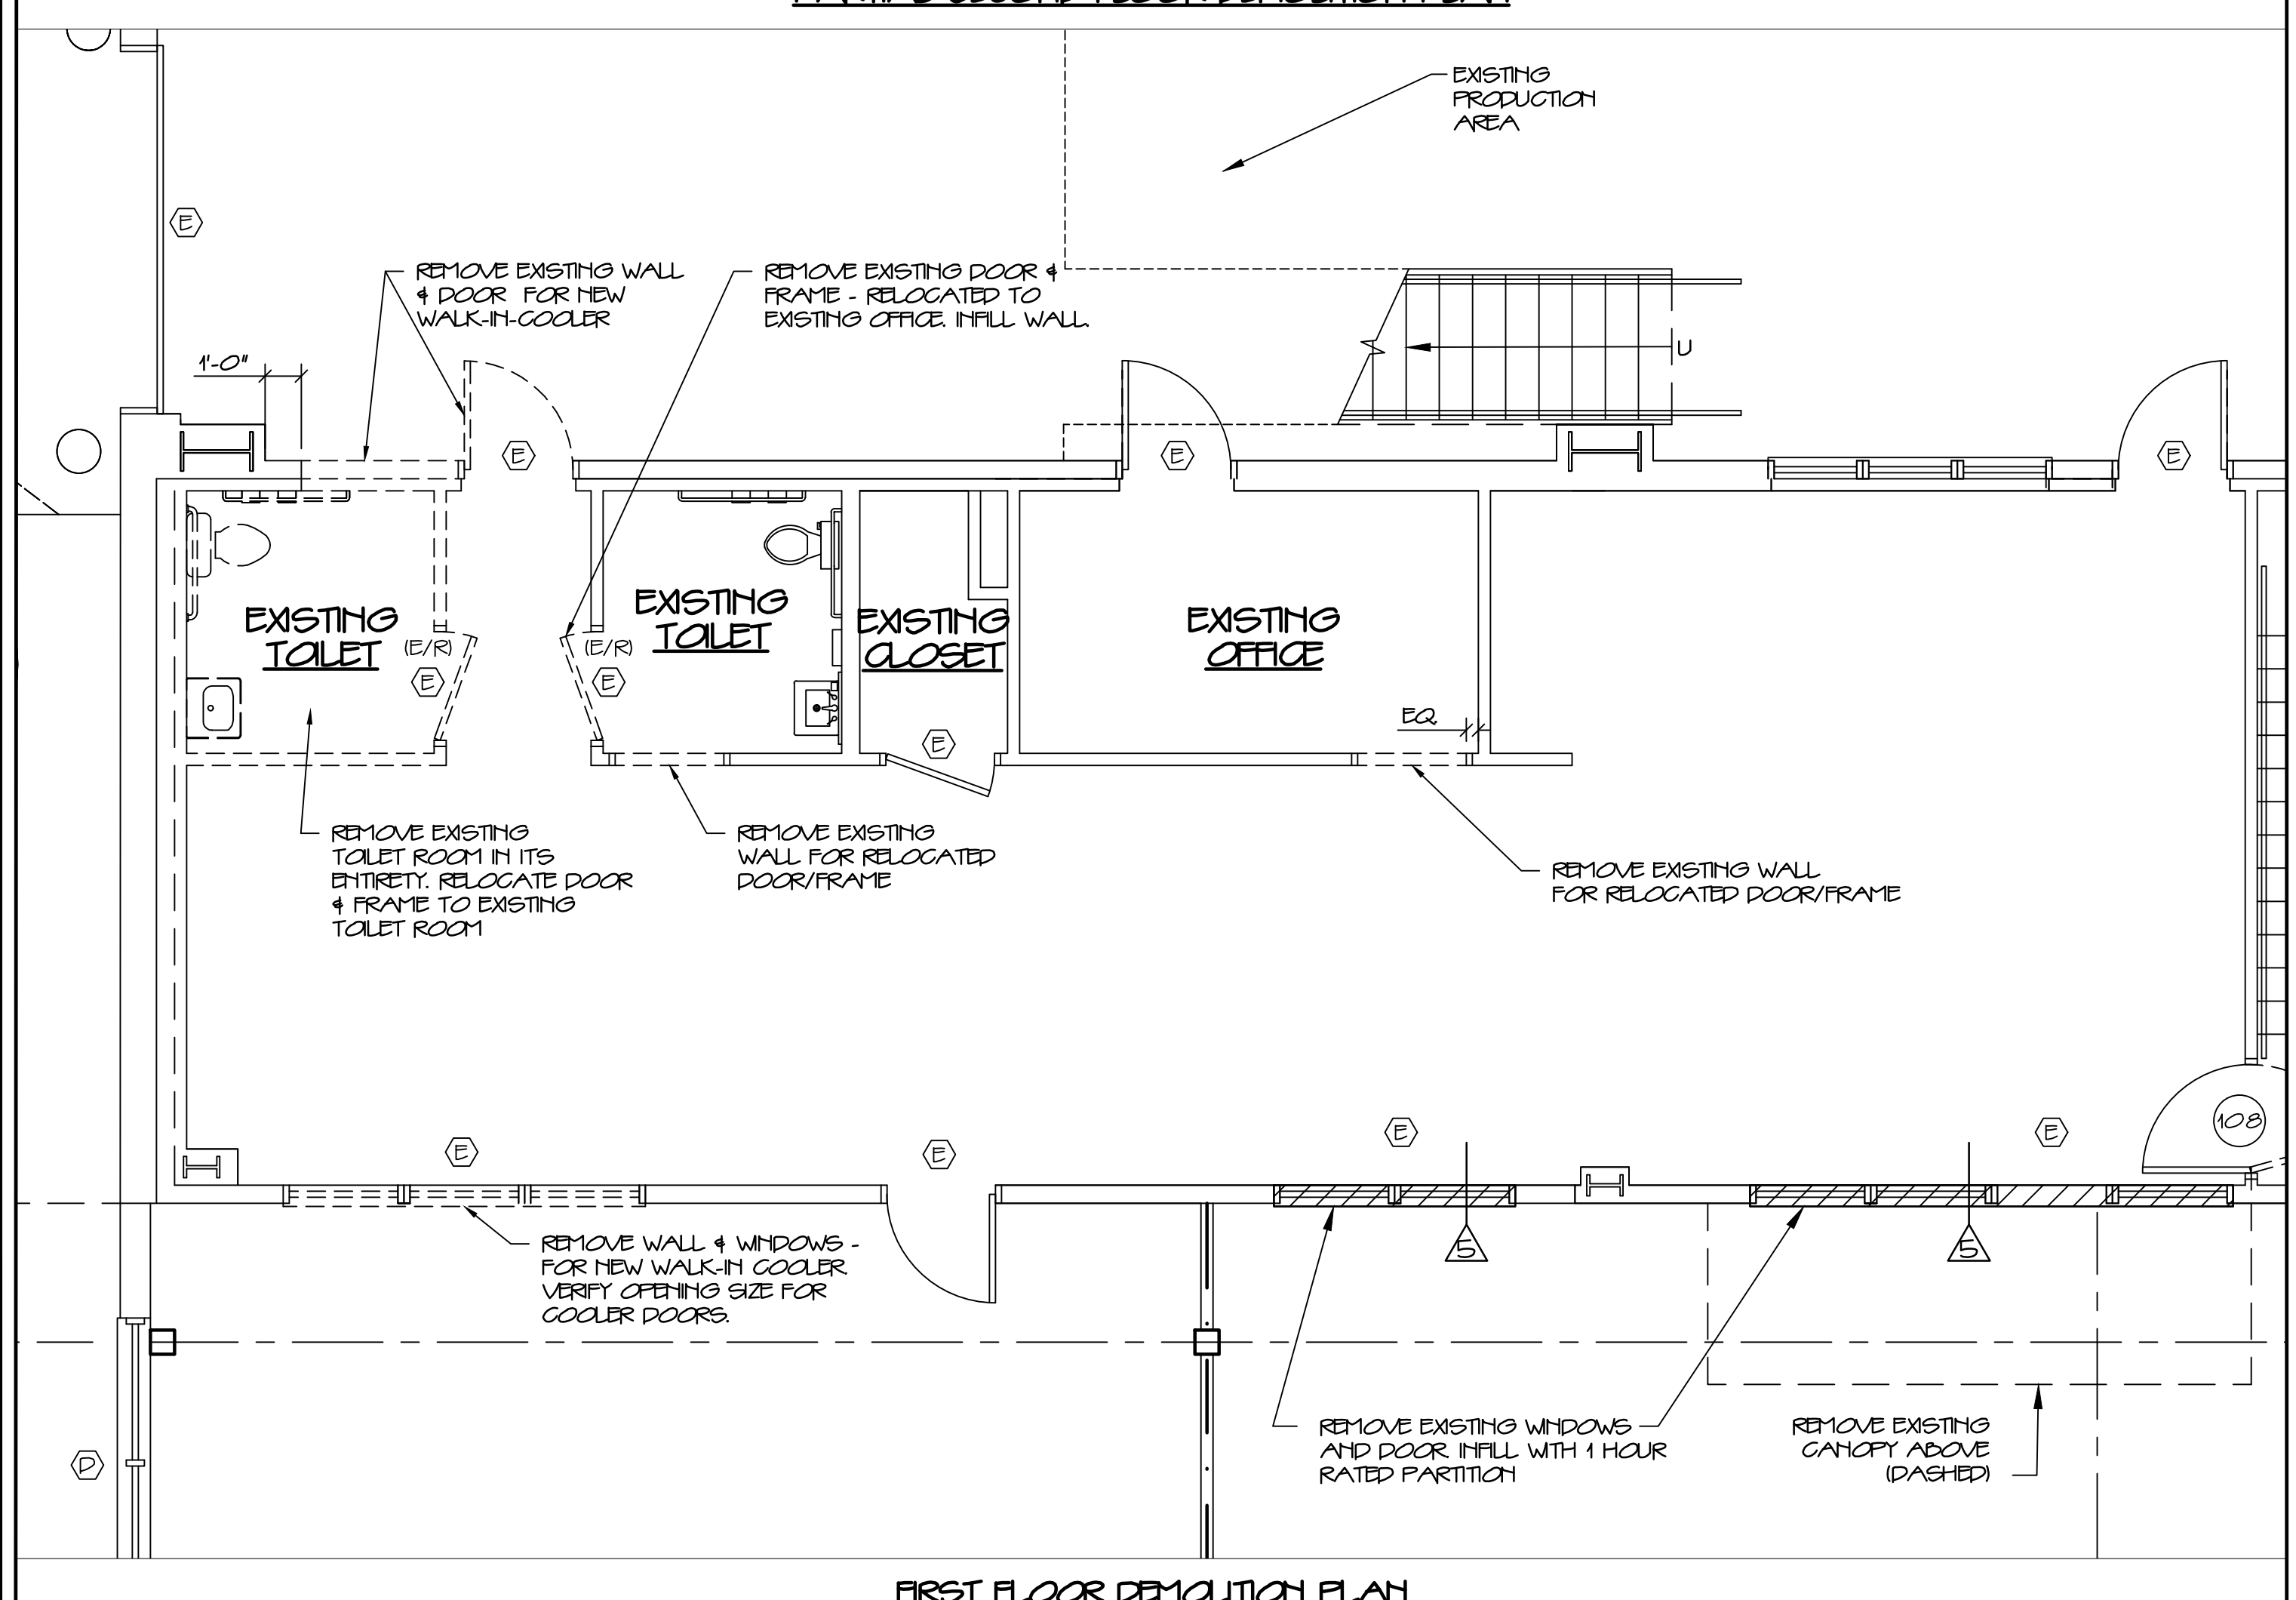

FIRST FLOOR DEMOLITION PLAN

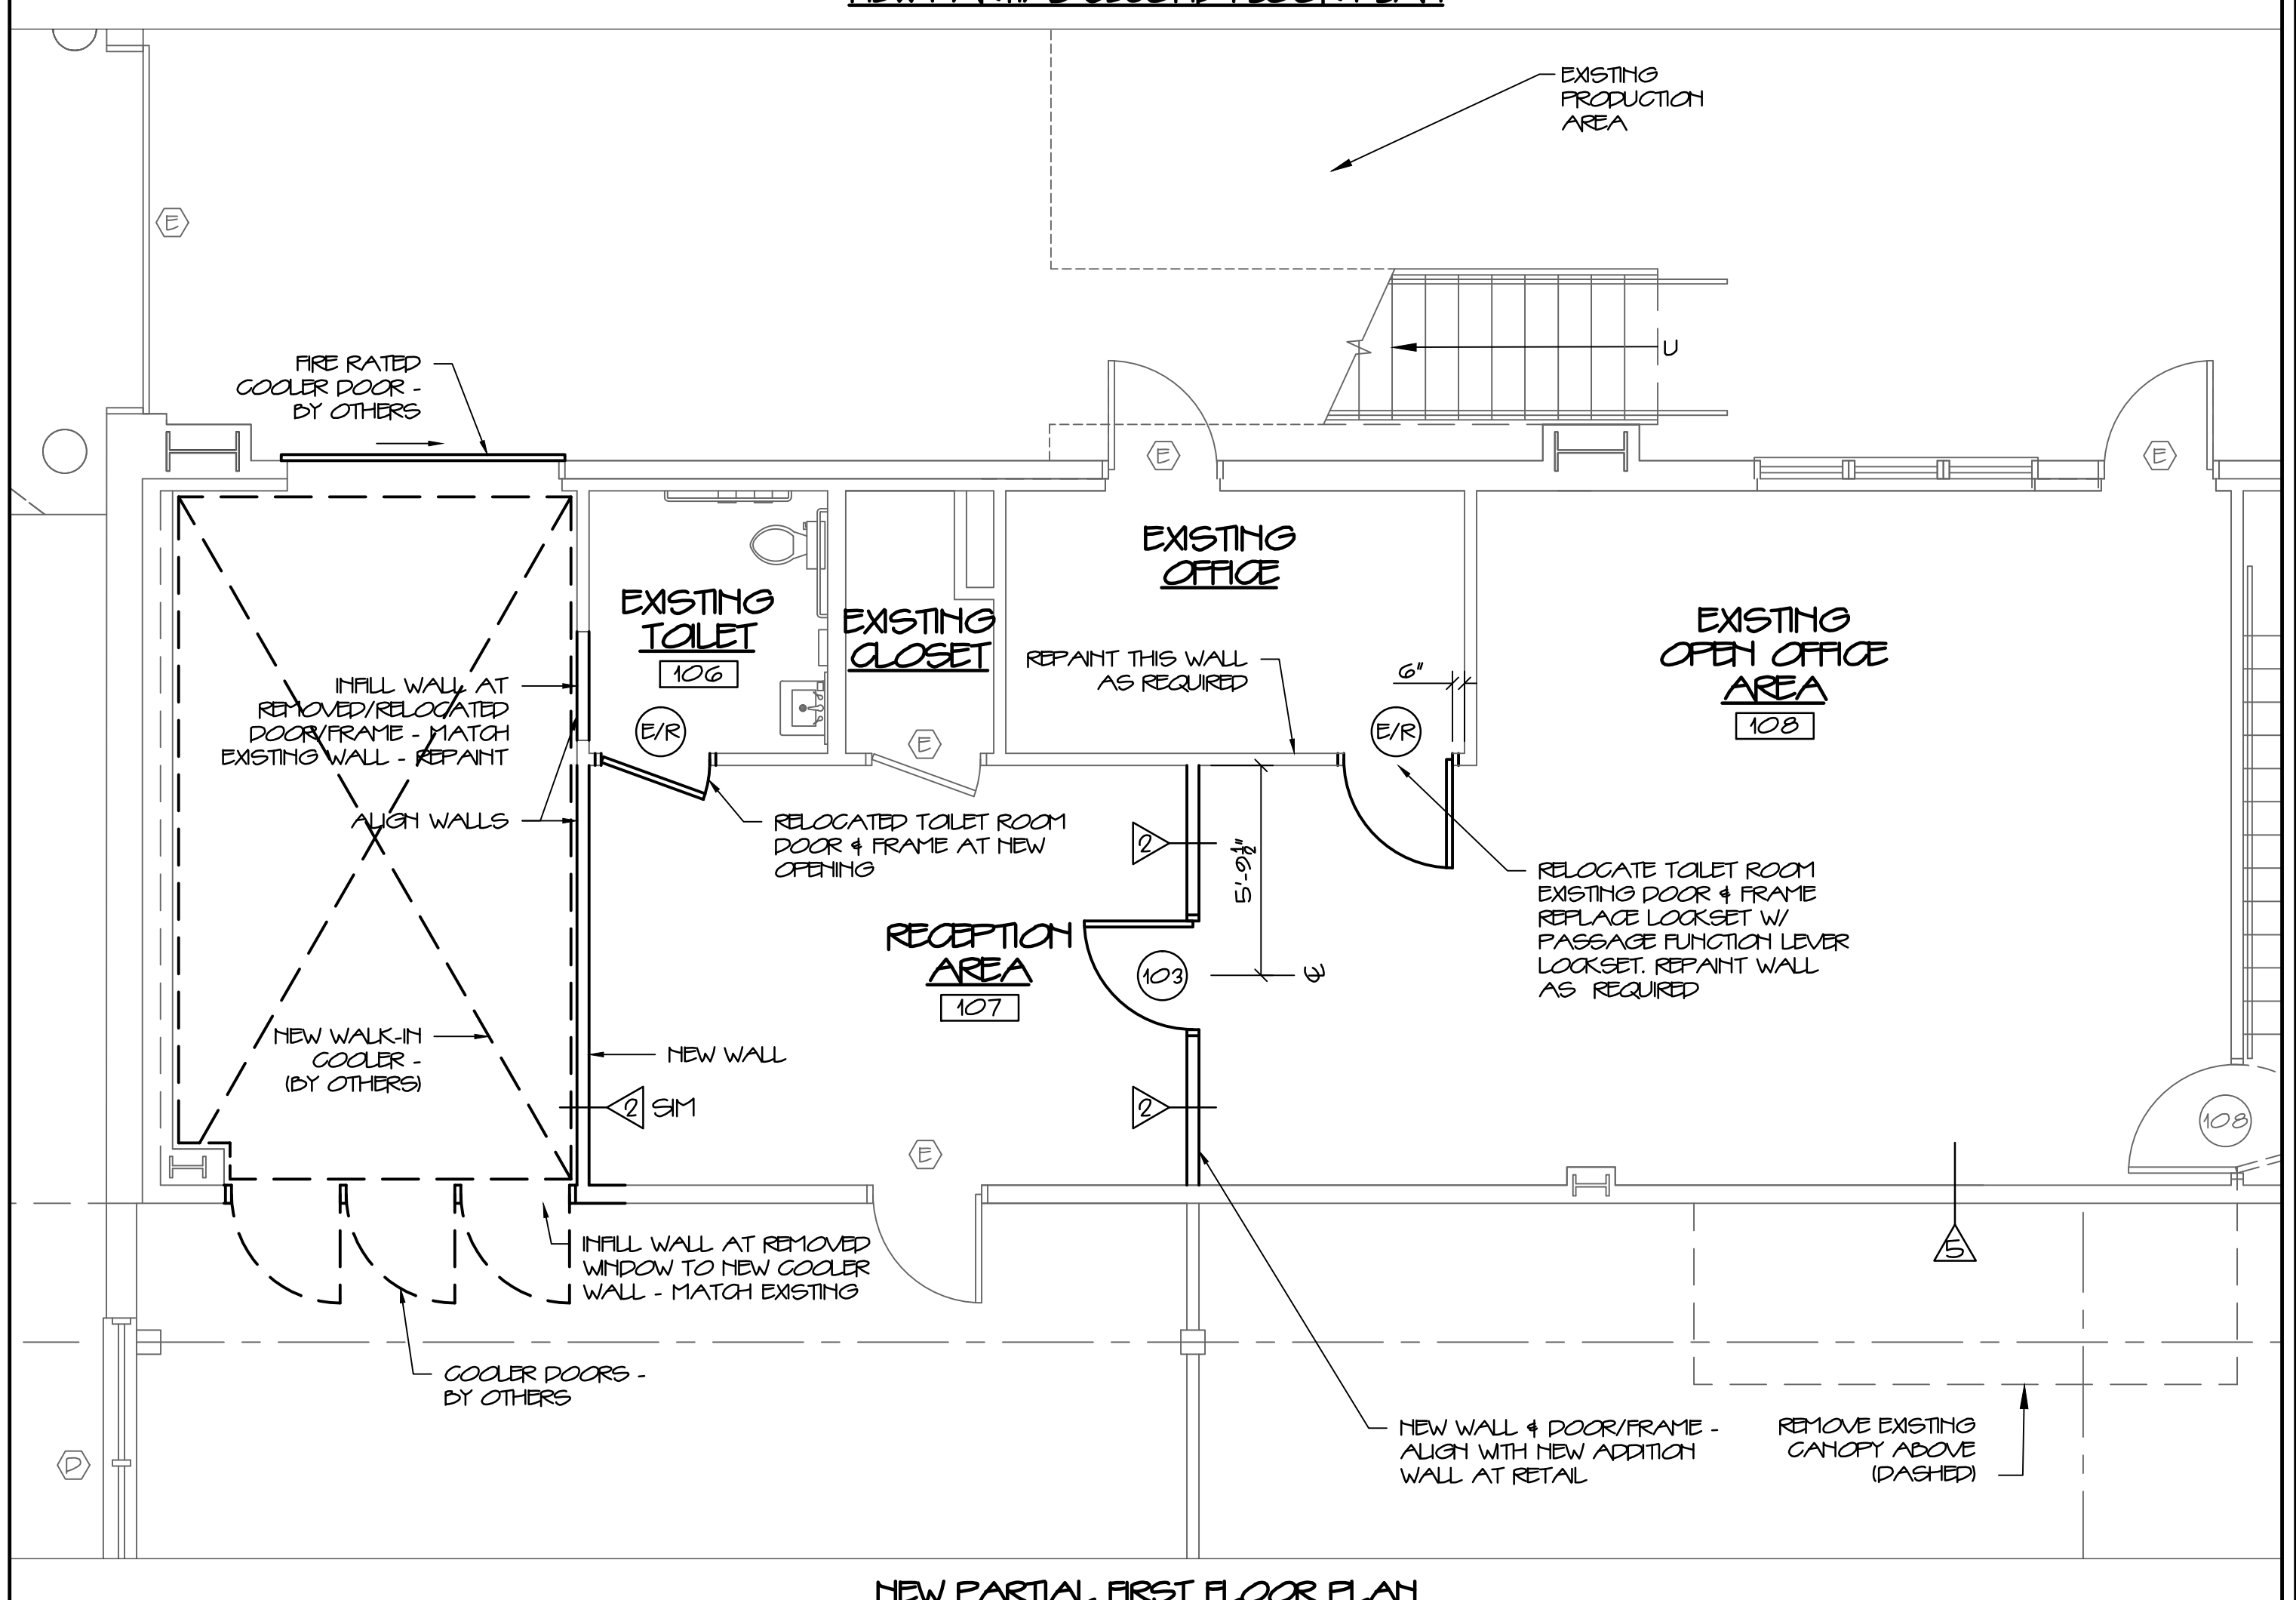

NEW PARTIAL FIRST FLOOR PLAN