

COPYRIGHT REPRODUCTION OR MISUSE OF THIS DOCUMENT WITHOUT WRITTEN PERMISSION FROM GRANT HAYS ASSOCIATES IS PROHIBITED


REVISIONS

NEW ADDITION FOR
ALLAGASH BREWING CO.
 50 INDUSTRIAL WAY PORTLAND, MAINE


ARCHITECTURE
 INTERIOR DESIGN
 P.O. BOX 6179 FALMOUTH, MAINE 04105
 (207) 871-5900

CODE COMPLIANCE
 PLANS, DOOR &
 FINISH SCHEDULES AT
 HR & WALK-IN COOLER
 DRAWING TITLE

SCALE AS NOTED
 DATE 28 FEB. 13
 DRAWN BY SAM/MPH
 JOB NO. 120701
 DRAWING NO. **A8.2**

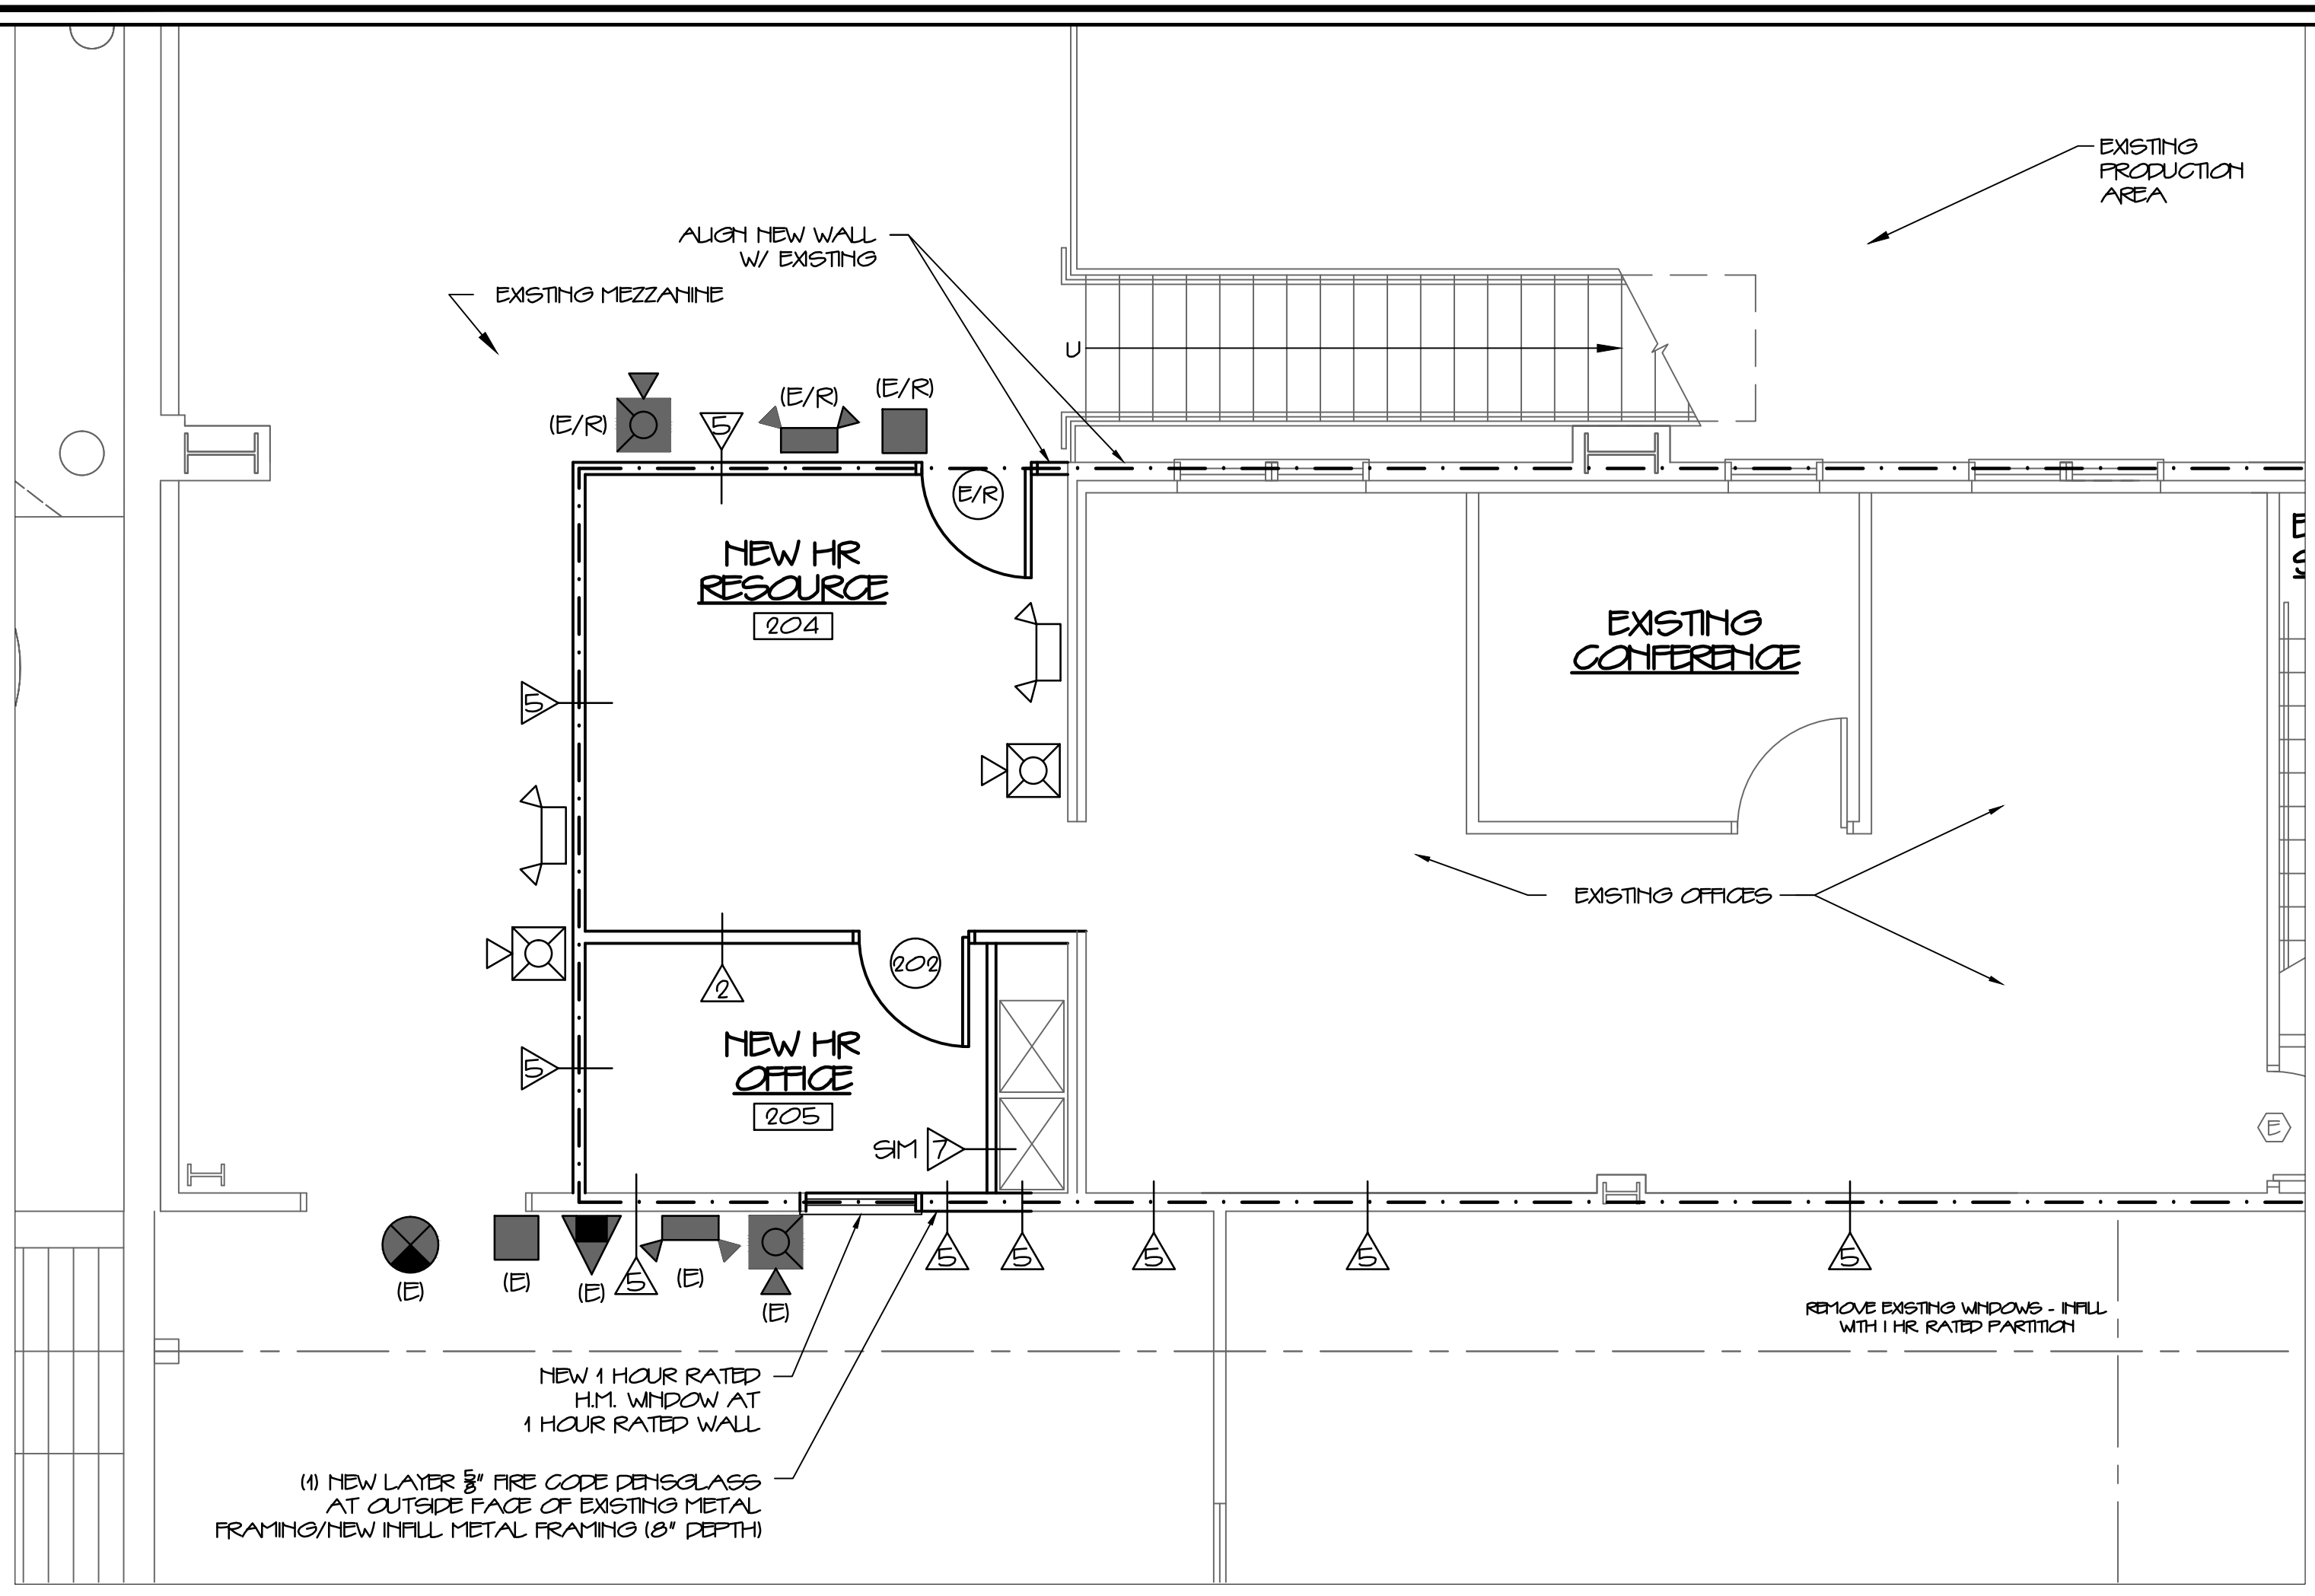

NEW PARTIAL SECOND FLOOR PLAN

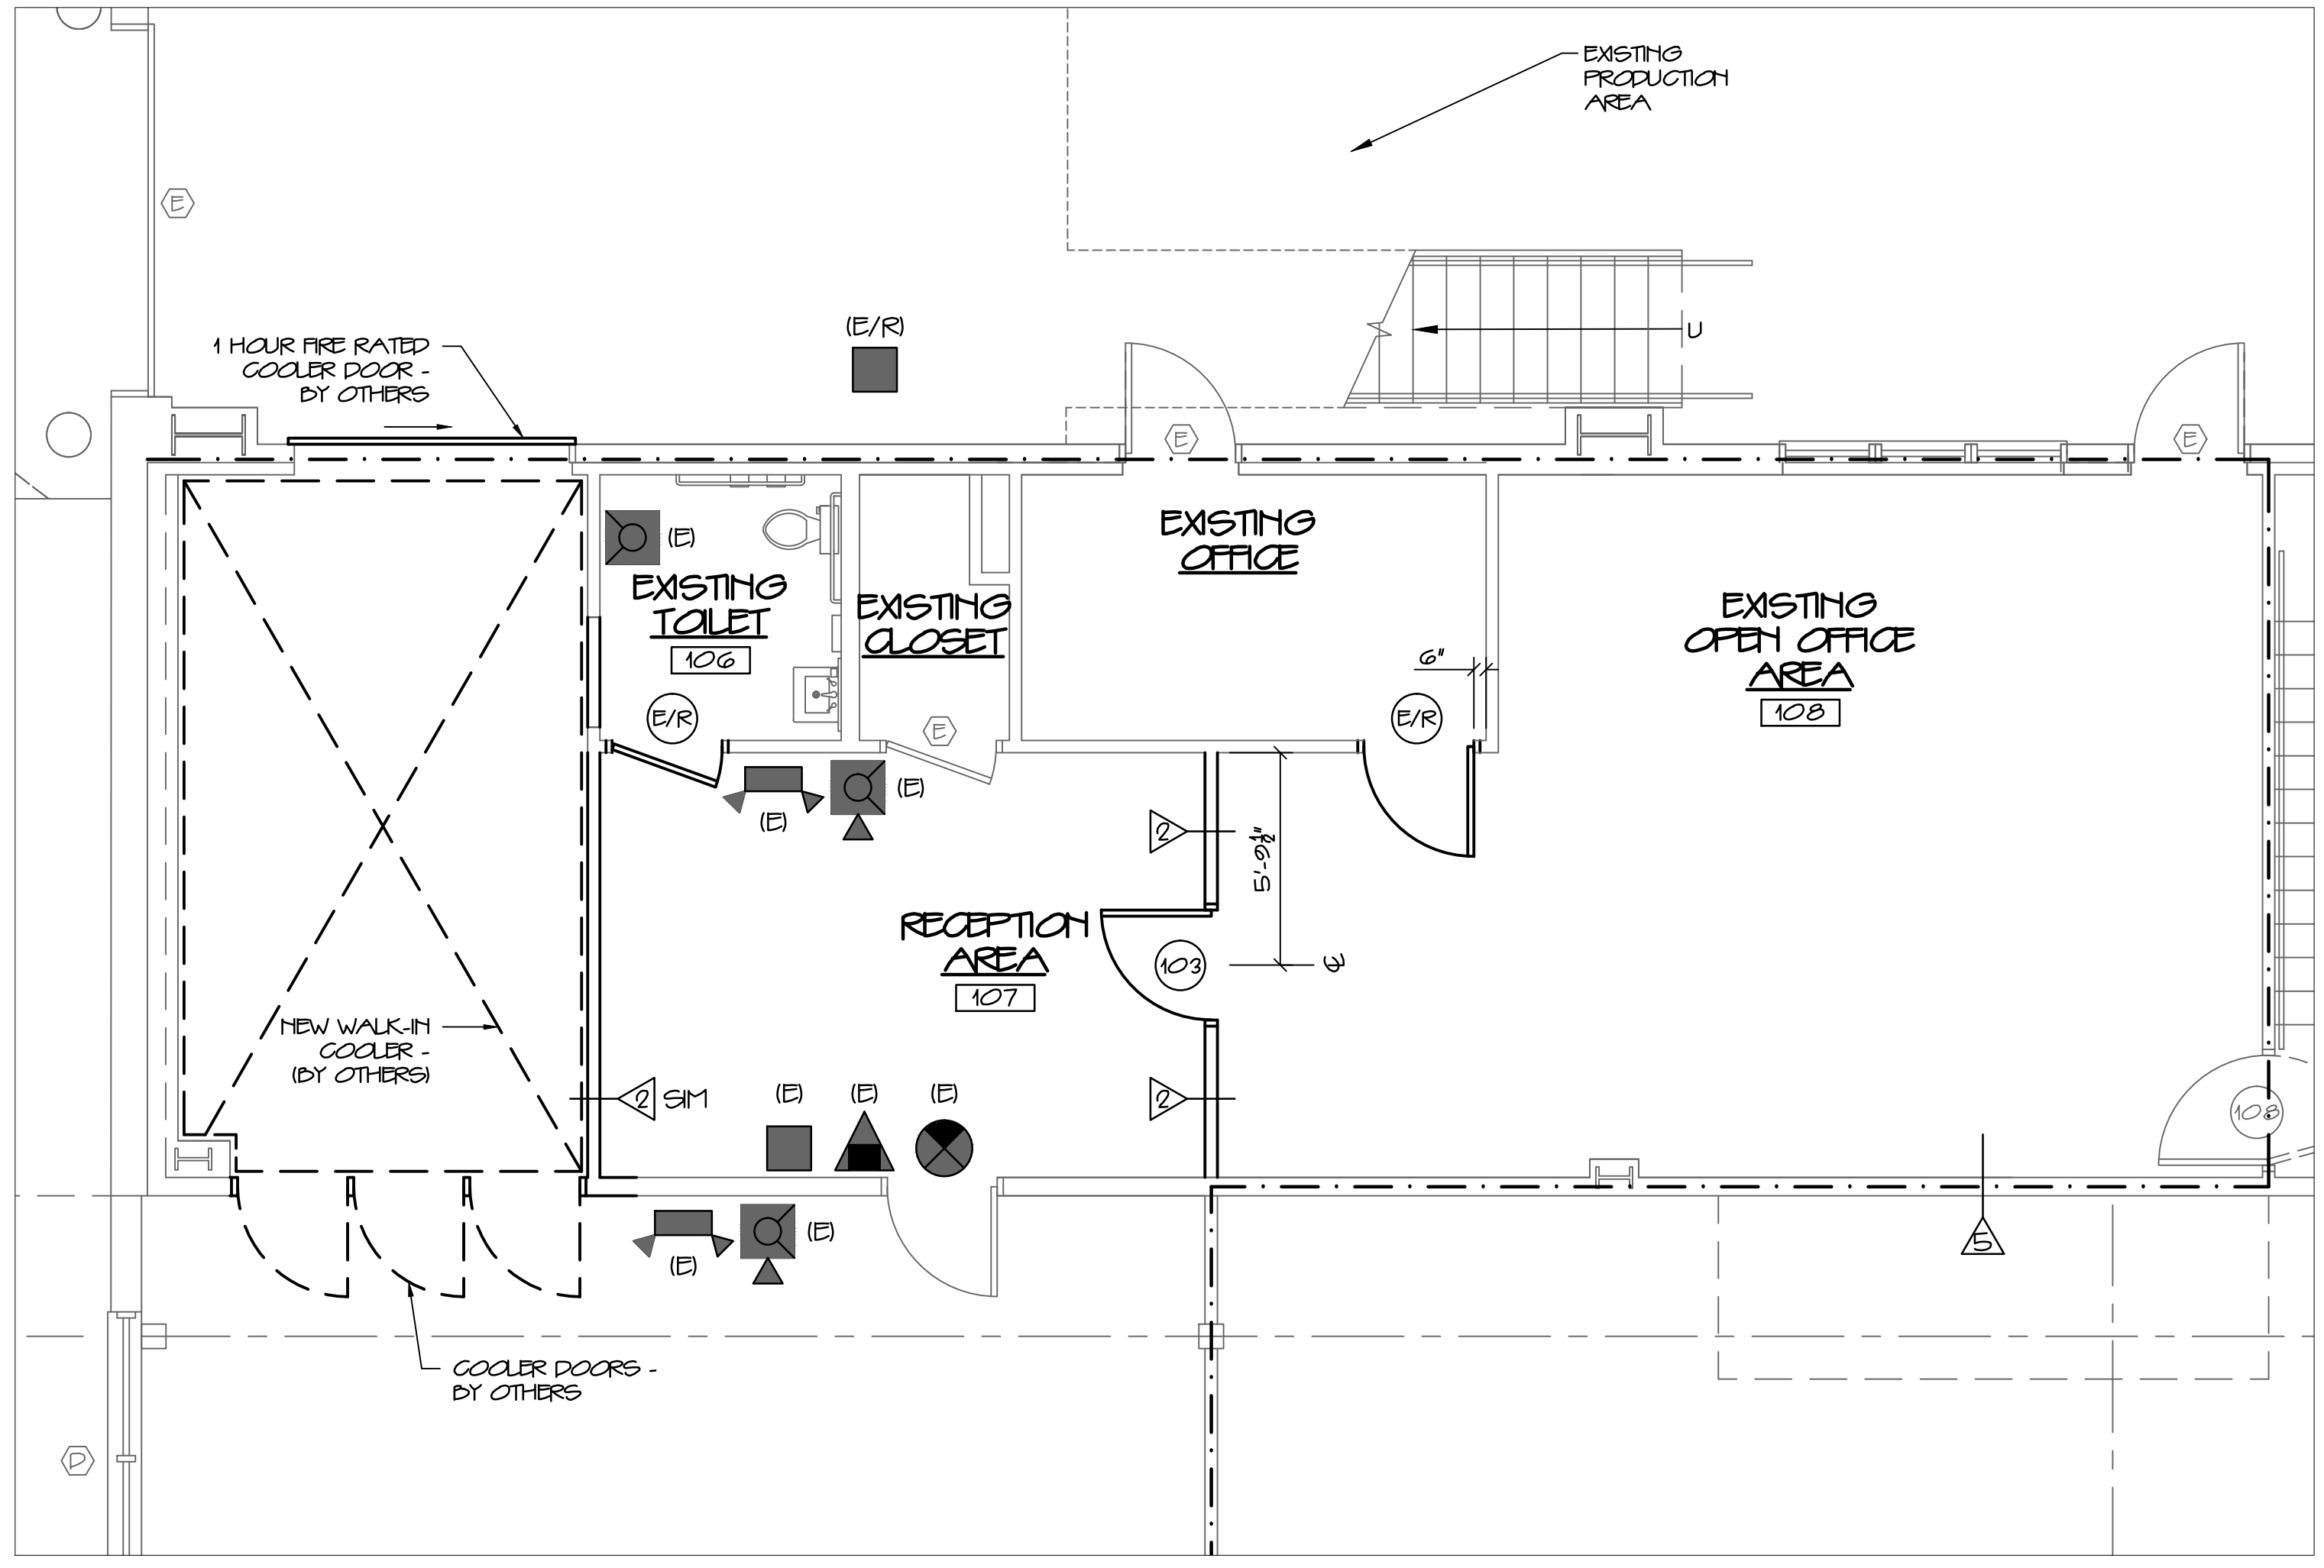

NEW PARTIAL FIRST FLOOR PLAN

1 PARTIAL CODE COMPLIANCE PLANS

1/4" = 1'-0"

DOOR SCHEDULE

ABBREVIATIONS

AL	ALUMINUM	T	TERRAZZO
E	EXISTING	TH	THERMAL INSULATED
EMO	ELECTRO MAGNETIC HOLD OPERATOR	V	VITRIFIED CLAY TILE
G	GLASS	W	WIRE MESH
H1	HOLLOW METAL	WD	WOOD
INSUL	INSULATED	W/	WITH
SS	STAINLESS STEEL		

DOORS										FRAMES				THRESHOLDS			
NO.	TYPE	SIZE (W X H)	THK	INSUL	HW	FR	GLASS		REMARKS	TYPE	FR	PROFILE	DETAILS		MATERIAL	DETAILS	
							TYPE	SIZE					HEAD	JAMB		SILL	FIN
101	A	6070	PR	1 3/4"	YES	HW-1	NO	T/TH	FULL	A	NO	T-BREAK	4-AA.1	5-AA.1	ALUM	6-AA.1	-
102	A	6070	PR	1 3/4"	YES	HW-1	NO	T/TH	FULL	A	NO	T-BREAK	4-AA.1	5-AA.1	ALUM	6-AA.1	-
103	A	3070		1 3/4"	YES	HW-2	NO	T/TH	FULL	B	NO	T-BREAK	4-AA.1	5-AA.1	ALUM	6-AA.1	-
104	D	3070		1 3/4"	NO	HW-3	1 HR	1 HR	24X30	C	1 HR	DW	1-AA.1	1-AA.1	ALUM	2-AA.1	-
105	G	3070		1 3/4"	NO	HW-4	NO	NONE	NONE	-	NO	DW	1-AA.1	1-AA.1	NONE	-	CONG
106	C	3070		1 3/4"	NO	HW-5	NO	NONE	NONE	-	NO	DW	1-AA.1	1-AA.1	NONE	-	CONG
107	C	3070		1 3/4"	NO	HW-5	NO	NONE	NONE	-	NO	DW	1-AA.1	1-AA.1	NONE	-	CONG
108	C	3070		1 3/4"	NO	EXISTG	1 HR	NONE	NONE	-	NO	DW	1-AA.1	1-AA.1	NONE	-	CONG
109	C	3070		1 3/4"	NO	HW-8	NO	NONE	NONE	-	NO	DW	1-AA.1	1-AA.1	NONE	-	CONG
201	G	3070		1 3/4"	NO	HW-6	1 HR	NONE	NONE	-	NO	DW	1-AA.1	1-AA.1	ALUM	2-AA.1	-
202	C	3070		1 3/4"	NO	HW-7	NO	NONE	NONE	-	NO	DW	1-AA.1	1-AA.1	NONE	-	CONG
E/R	E	E	E	E	E	E	E	E	E	SEE PLAN	E	E	E	E	E	E	E

- HW-1 EXTERIOR PAIR DOORS**
- 6 BUTTS
 - 2 CLOSERS
 - 2 EXIT DEVICES WITH EXTERIOR PULLS & CONCEALED RODS
 - 1 THRESHOLD
 - 2 DOOR BOTTOMS
 - 1 WEATHERSTRIPPING JAMB/HEAD SET
- HW-2 EXTERIOR SINGLE DOOR**
- 3 BUTTS
 - 1 CLOSER
 - 1 EXIT DEVICES WITH EXTERIOR PULL
 - 1 THRESHOLD
 - 1 DOOR BOTTOM
 - 1 WEATHERSTRIPPING JAMB/HEAD SET
- HW-3 INTERIOR SINGLE RATED DOOR**
- 3 BUTTS
 - 1 CLOSERS
 - 1 EXIT DEVICES WITH FULL
 - 1 THRESHOLD
 - 1 DOOR BOTTOM
 - 1 WEATHERSTRIPPING JAMB/HEAD SET
- HW-4 INTERIOR SINGLE DOOR**
- 3 BUTTS
 - 1 LEVER LOCKSET - STORE ROOM FUNCTION
 - 2 FRAME SILENCERS
- HW-5 INTERIOR SINGLE DOOR**
- 3 BUTTS
 - 1 CLOSER
 - 1 PUSH PLATE WITH FULL
 - 2 FRAME SILENCERS
- HW-6 INTERIOR SINGLE RATED DOOR**
- 3 BUTTS
 - 1 CLOSER
 - 1 LEVER LOCKSET - OFFICE FUNCTION
 - 2 FRAME SILENCERS
- HW-7 INTERIOR SINGLE DOOR**
- 3 BUTTS
 - 1 LEVER LOCKSET - OFFICE FUNCTION
 - 2 FRAME SILENCERS
 - 1 DOOR STOP
- HW-8 INTERIOR SINGLE DOOR**
- 3 BUTTS
 - 1 LEVER LATCHSET - PASSAGE FUNCTION
 - 2 FRAME SILENCERS
 - 1 DOOR STOP

HARDWARE SETS NO SCALE

FINISH SCHEDULE

ABBREVIATIONS

C	CARPET	FP	FIBERGLASS REINFORCED PANELS	GT	GLASS TILE
CH	CONCRETE W/ HARDENER	FV	FIBERGLASS REINFORCED VENEER	GS	GRANITE
CHU	CONCRETE MASONRY UNIT	GL	GLASS	ST	STAINLESS STEEL
CT	CERAMIC TILE	GR	GRIP SURF WALL BOARD	VB	VITRIFIED CLAY TILE
E	EXISTING	P	PAINT	VCT	VITRIFIED CLAY TILE
EP	EXTERIOR PAINT	POS	PAINT COAT SYSTEM	W	WOOD
FP	FLOOR FINISH SYSTEM	RCD	RUBBER COVE BASE	WD	WOOD

NO.	NAME	WALLS			FLOOR			C.A.A		C.A.B		REMARKS		
		N	E	S	W	MATL	BASE	MATL	BASE	TYPE	HT		TYPE	HT
106	EXISTING TOILET	E	E	P	P	E	E	E	WD	E	E	-	-	* MATCH EXISTING
107	NEW RECEPTION	P	P	P	P	G	WD	-	-	E	E	-	-	* MATCH EXISTING
108	EXIST. OPEN OFFICE AREA	P/E	E	E	P	E	E	E	WD	E	E	-	-	* MATCH EXISTING
204	NEW HR RESOURCE	P	P	P	P	VCT	WD	-	-	SAT	8'-0"	-	-	* F.V. W/ HVAC
205	NEW HR OFFICE	P	P	P	P	VCT	WD	-	-	SAT	8'-0"	-	-	* F.V. W/ HVAC

NOTE: * WD = MATCH EXISTING WOOD BASE IN THE SAME ROOM
 WD = MATCH WOOD BASE TYPE IN ADJACENT ROOM(S)

LIFE SAFETY SYMBOLS

- ⊗ EXIT LIGHT
- ▲ FIRE EXTINGUISHER
- FIRE ALARM PULL MANUAL PULL STATION
- ⊠ FIRE ALARM PANEL
- ⚡ EMERGENCY LIGHT
- ⊞ FIRE ALARM HORV/STROBE UNIT
- ⊞ FIRE ALARM STROBE UNIT
- ⊙ HEAT DETECTOR
- ⊙ SMOKE DETECTOR
- ⊙ SMOKE DETECTOR W/ AUDIBLE ALARM
- ⊙ NOT AN EXIT SIGN
- ⊞ KNOX BOX
- ⊞ EXISTING/RELOCATED (SHADER)
- ⊞ EXISTING TO REMAIN (SHADER)