


ASSOCIATED DESIGN PARTNERS INC.
 Office: (207) 878-1751
 (207) 878-1788
 E-Mail: cdp@adpengineering.com
 80 Leighton Road
 Falmouth, Maine 04105

THIS DRAWING, DESIGN AND ELECTRONIC FILE ARE THE PROPERTY OF ASSOCIATED DESIGN PARTNERS, INC. THE REPRODUCTION, COPYING OR ANY OTHER USE OF THIS DOCUMENT WITHOUT WRITTEN CONSENT IS PROHIBITED.


PROJECT: **ALLAGASH BREWERY FERMENTATION TANK STRUCTURE #3**
 FOR: ALLAGASH BREWING CO., 50 INDUSTRIAL WAY, PORTLAND ME
 SHEET TITLE: **ARCHITECTURAL DETAILS ISSUED FOR PERMITTING**

NO.	BY	DATE	DESCRIPTION


DATE : 7-7-14
 SCALE : AS NOTED
 DESIGN BY: ASW
 DRAWN BY: RSC
 FILE #:
 PROJECT NUMBER:
13209
 SHEET NO:
A2-B

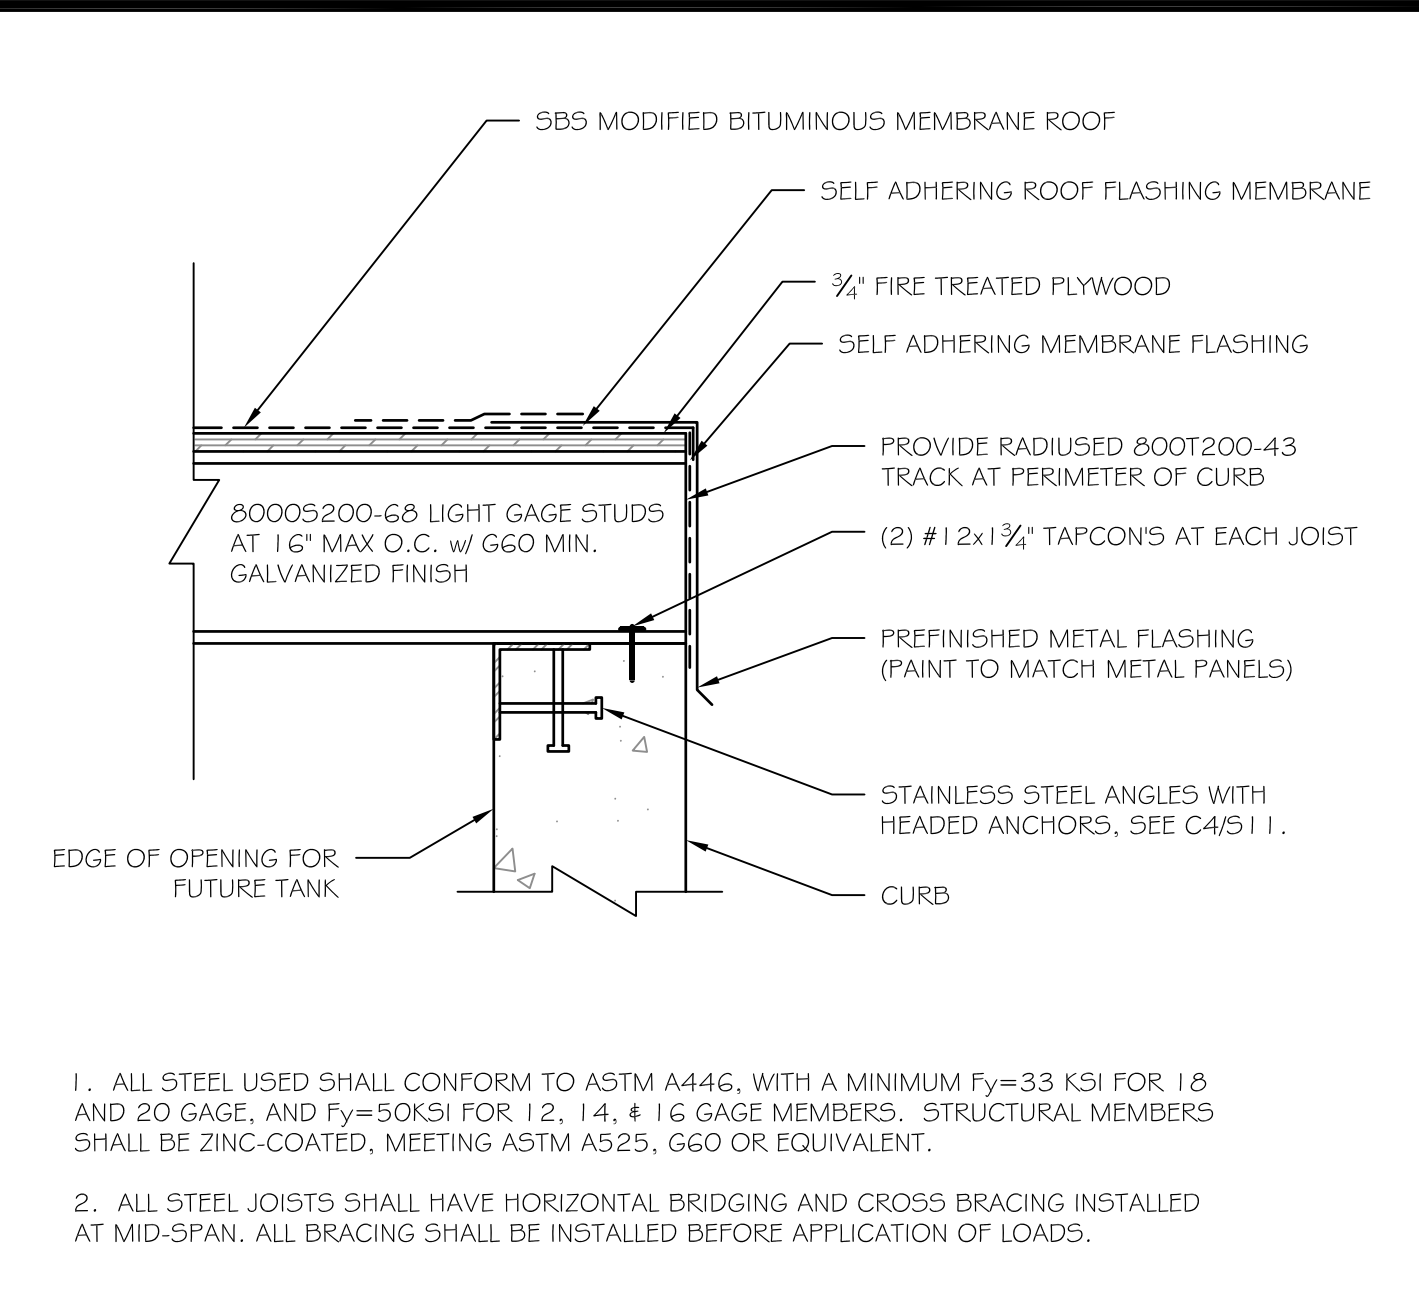


C3 TEMPORARY OPENING COVER DETAIL (4 REQ'D)
 SCALE: 1/2" = 1'-0"

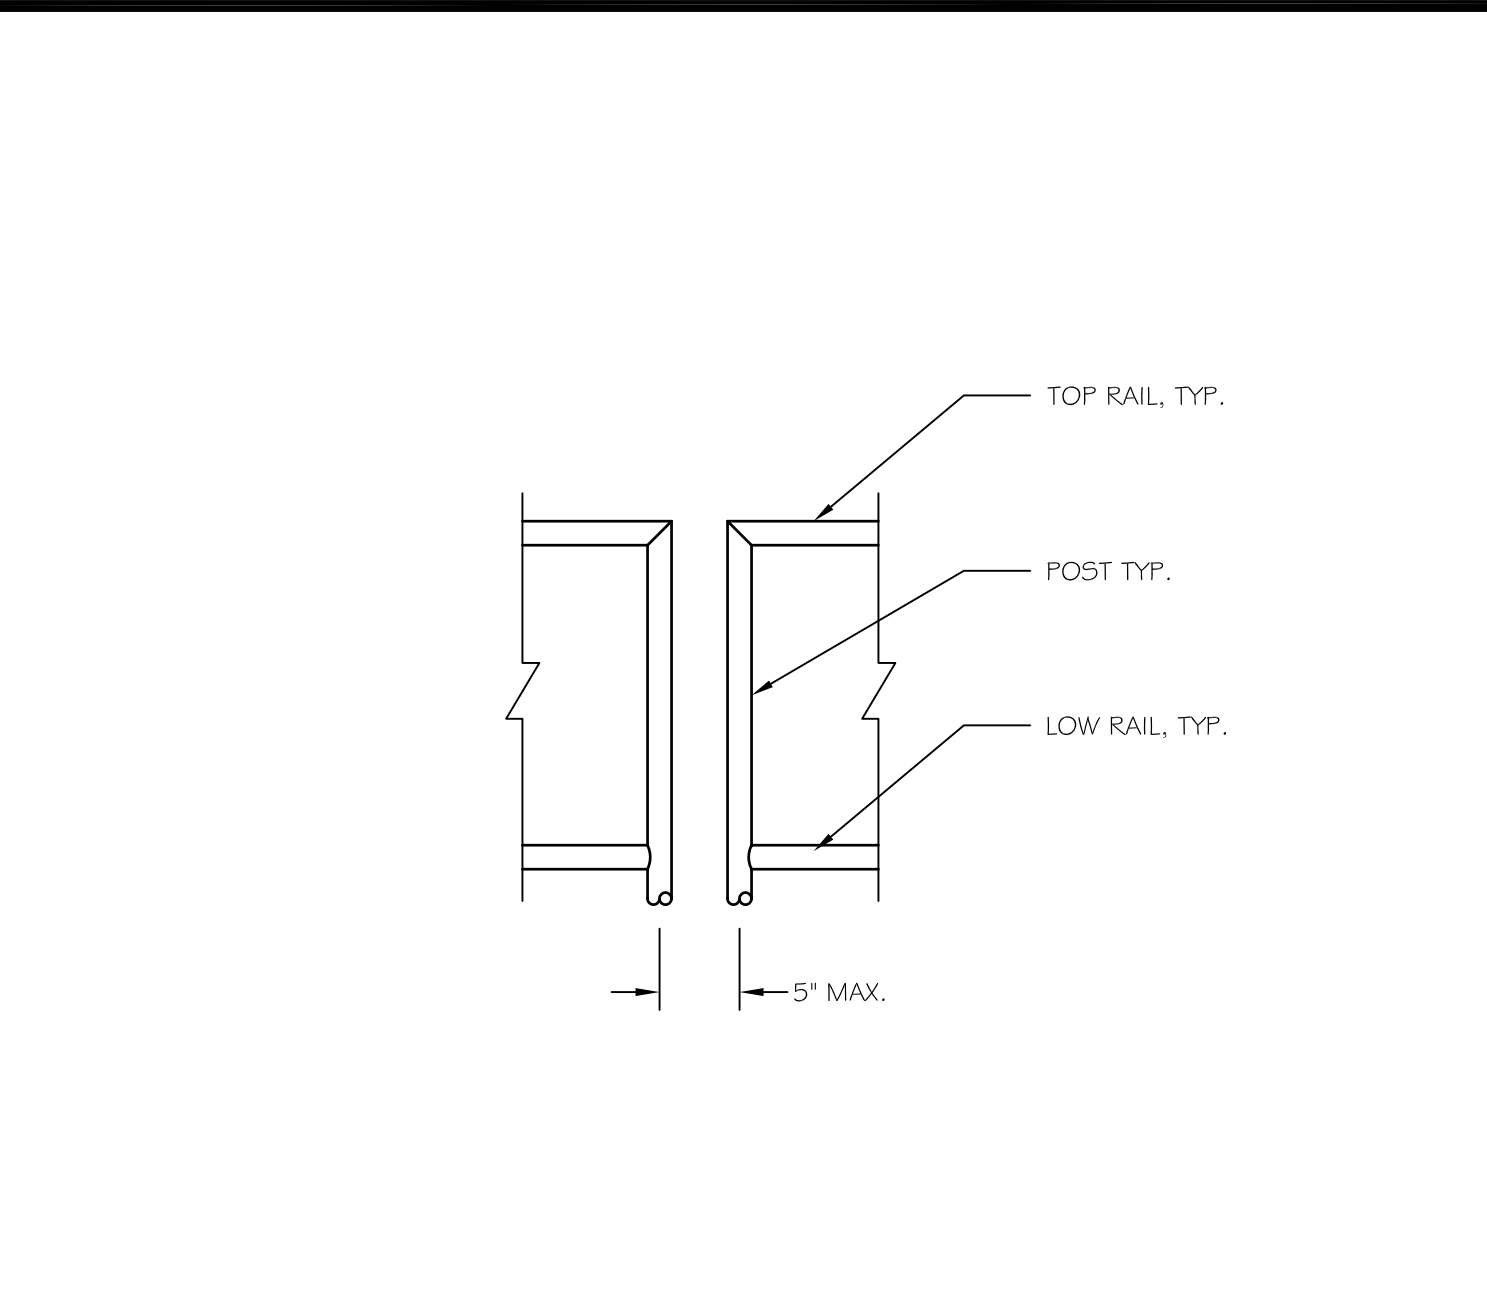


C2 POSTS AT REMOVABLE GUARDRAIL
 SCALE: 1" = 1'-0"

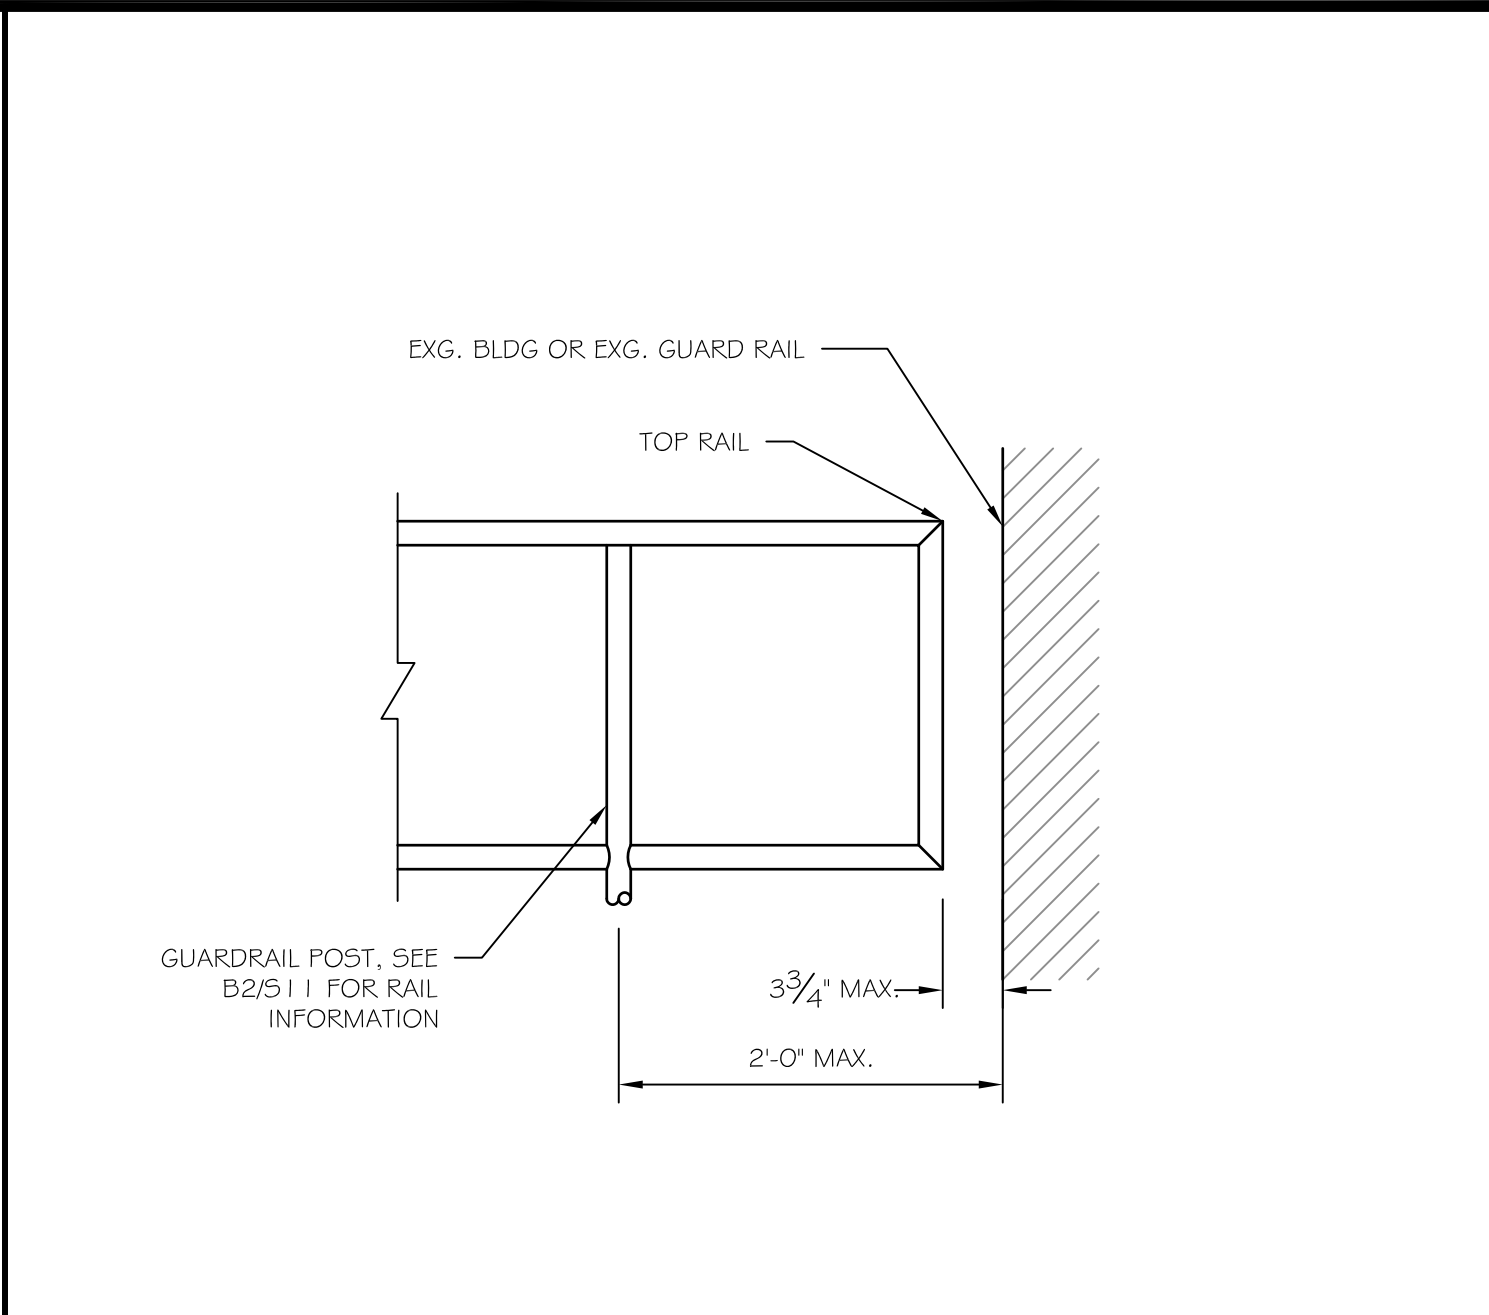


C1 GUARDRAIL EXTENSION DETAIL
 SCALE: 1" = 1'-0"

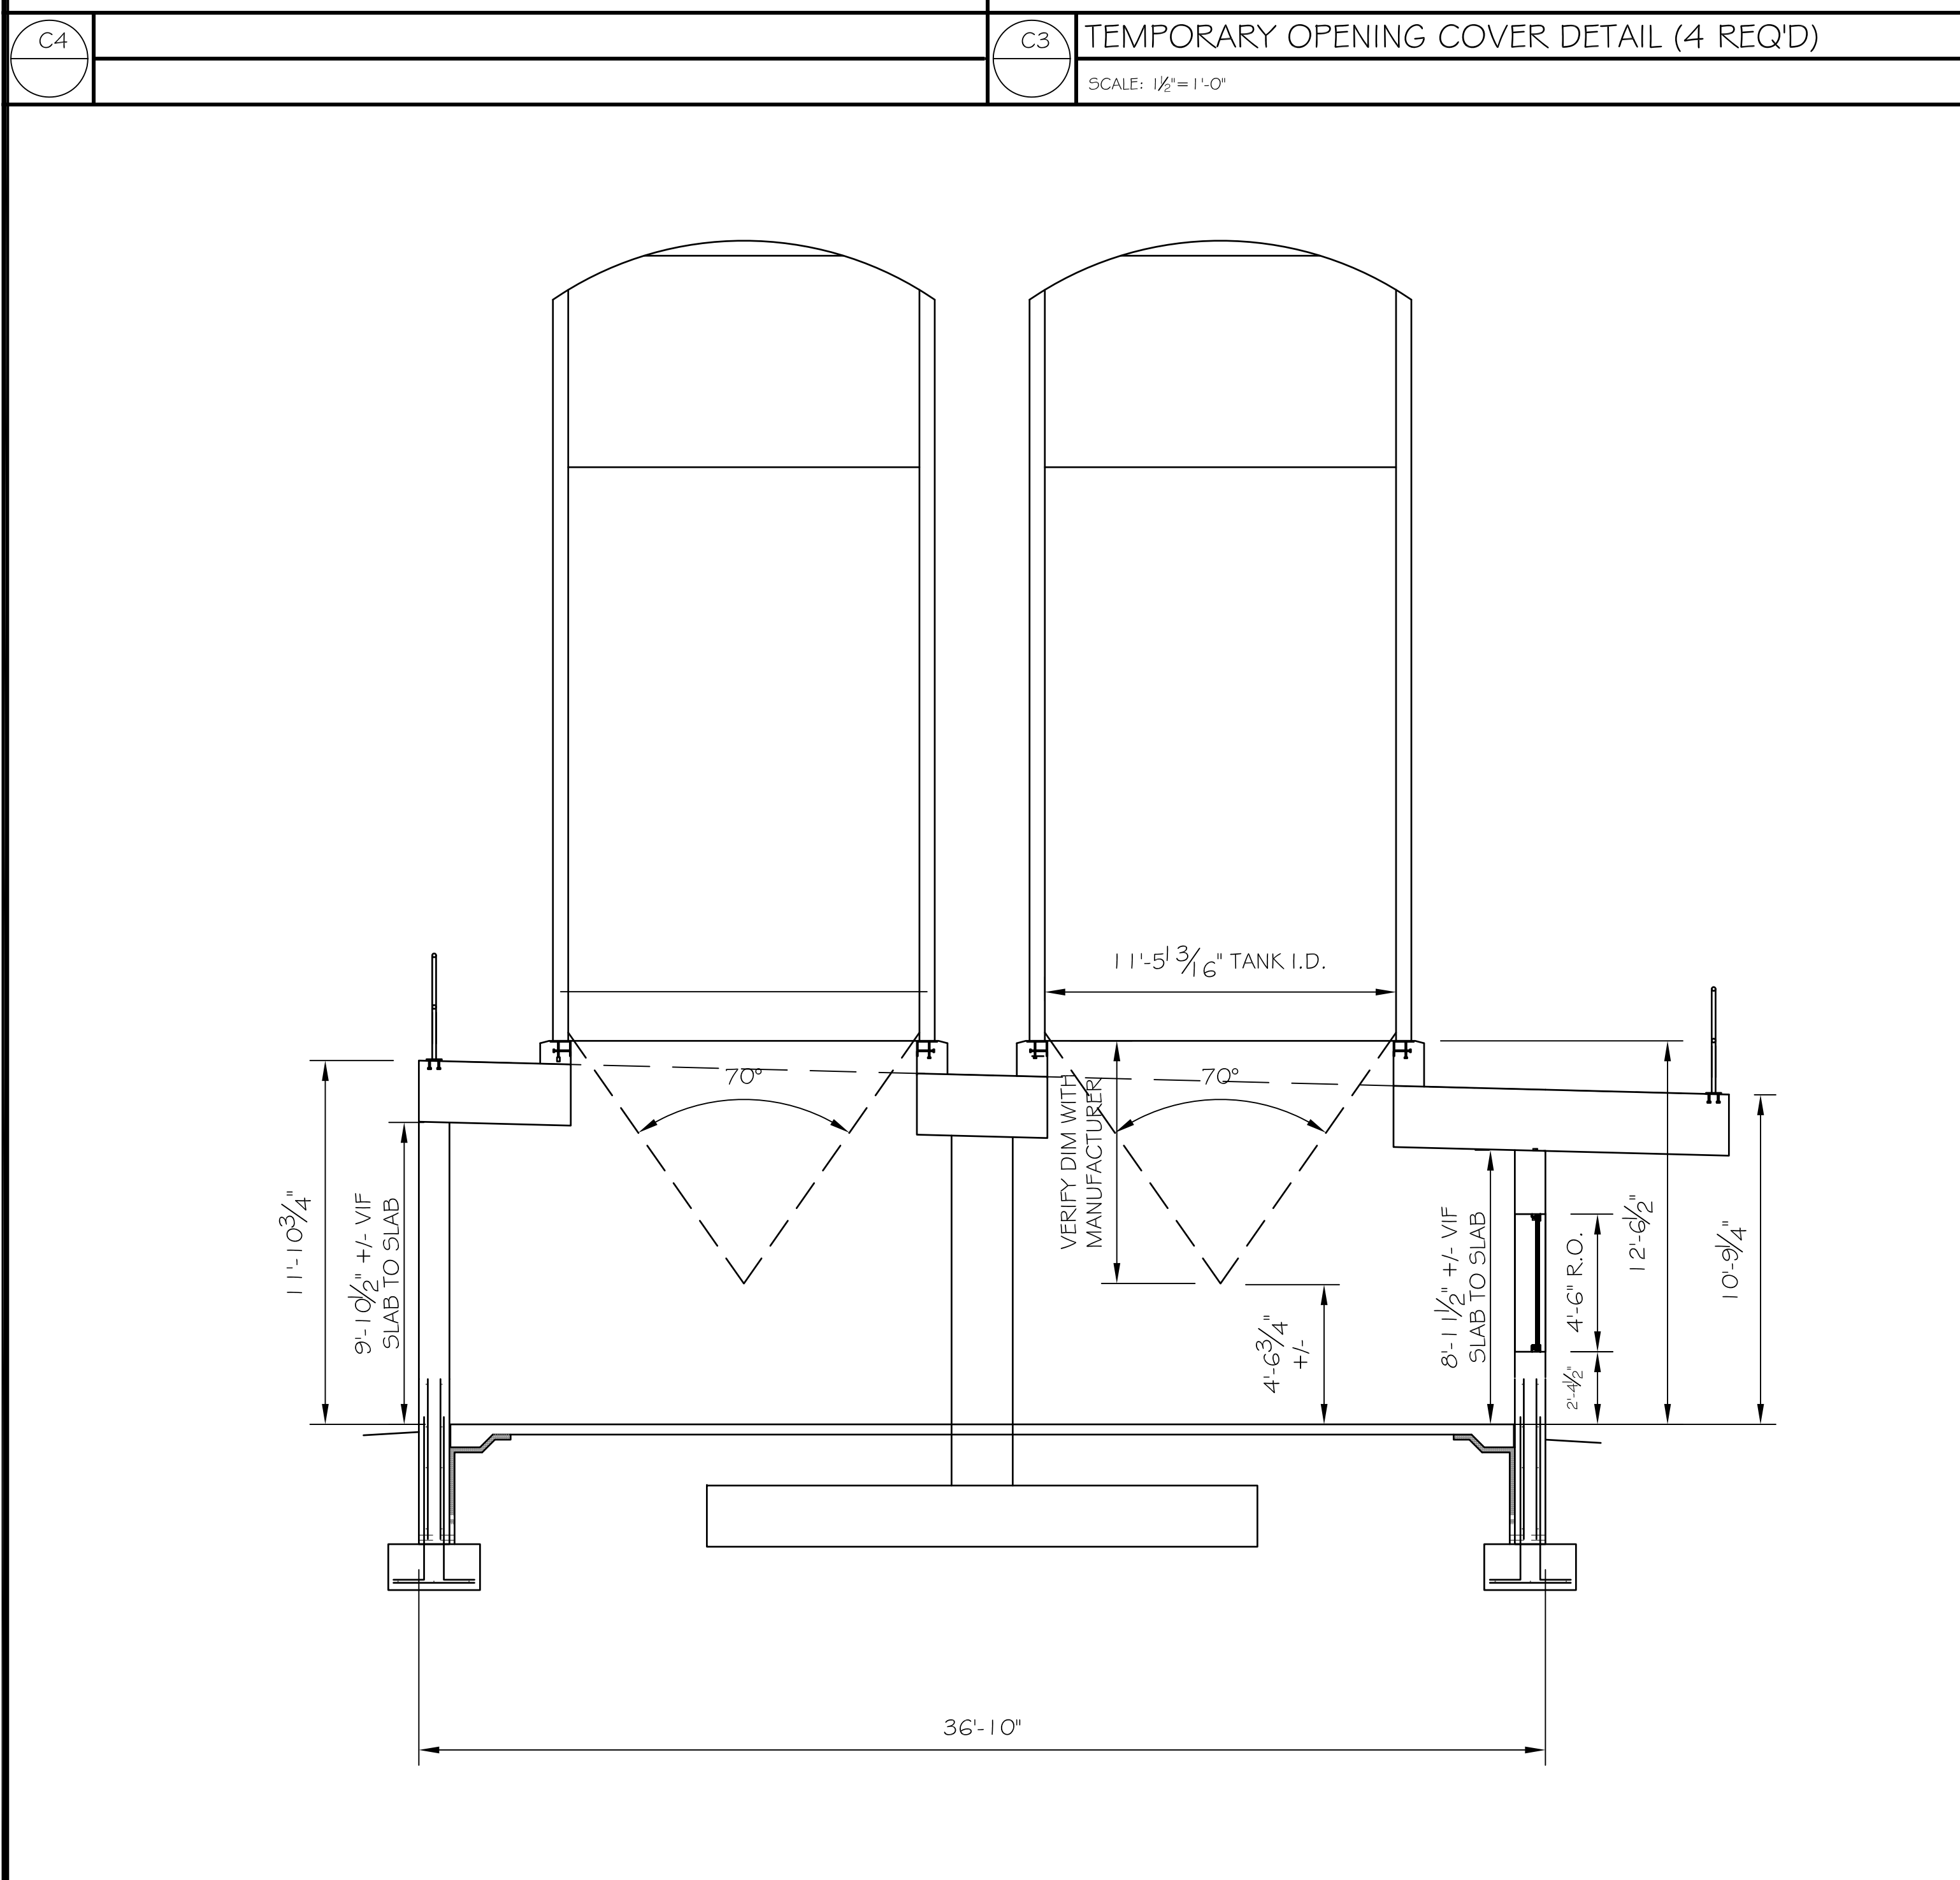


A4 BUNKER SECTION
 SCALE: 1/4" = 1'-0"

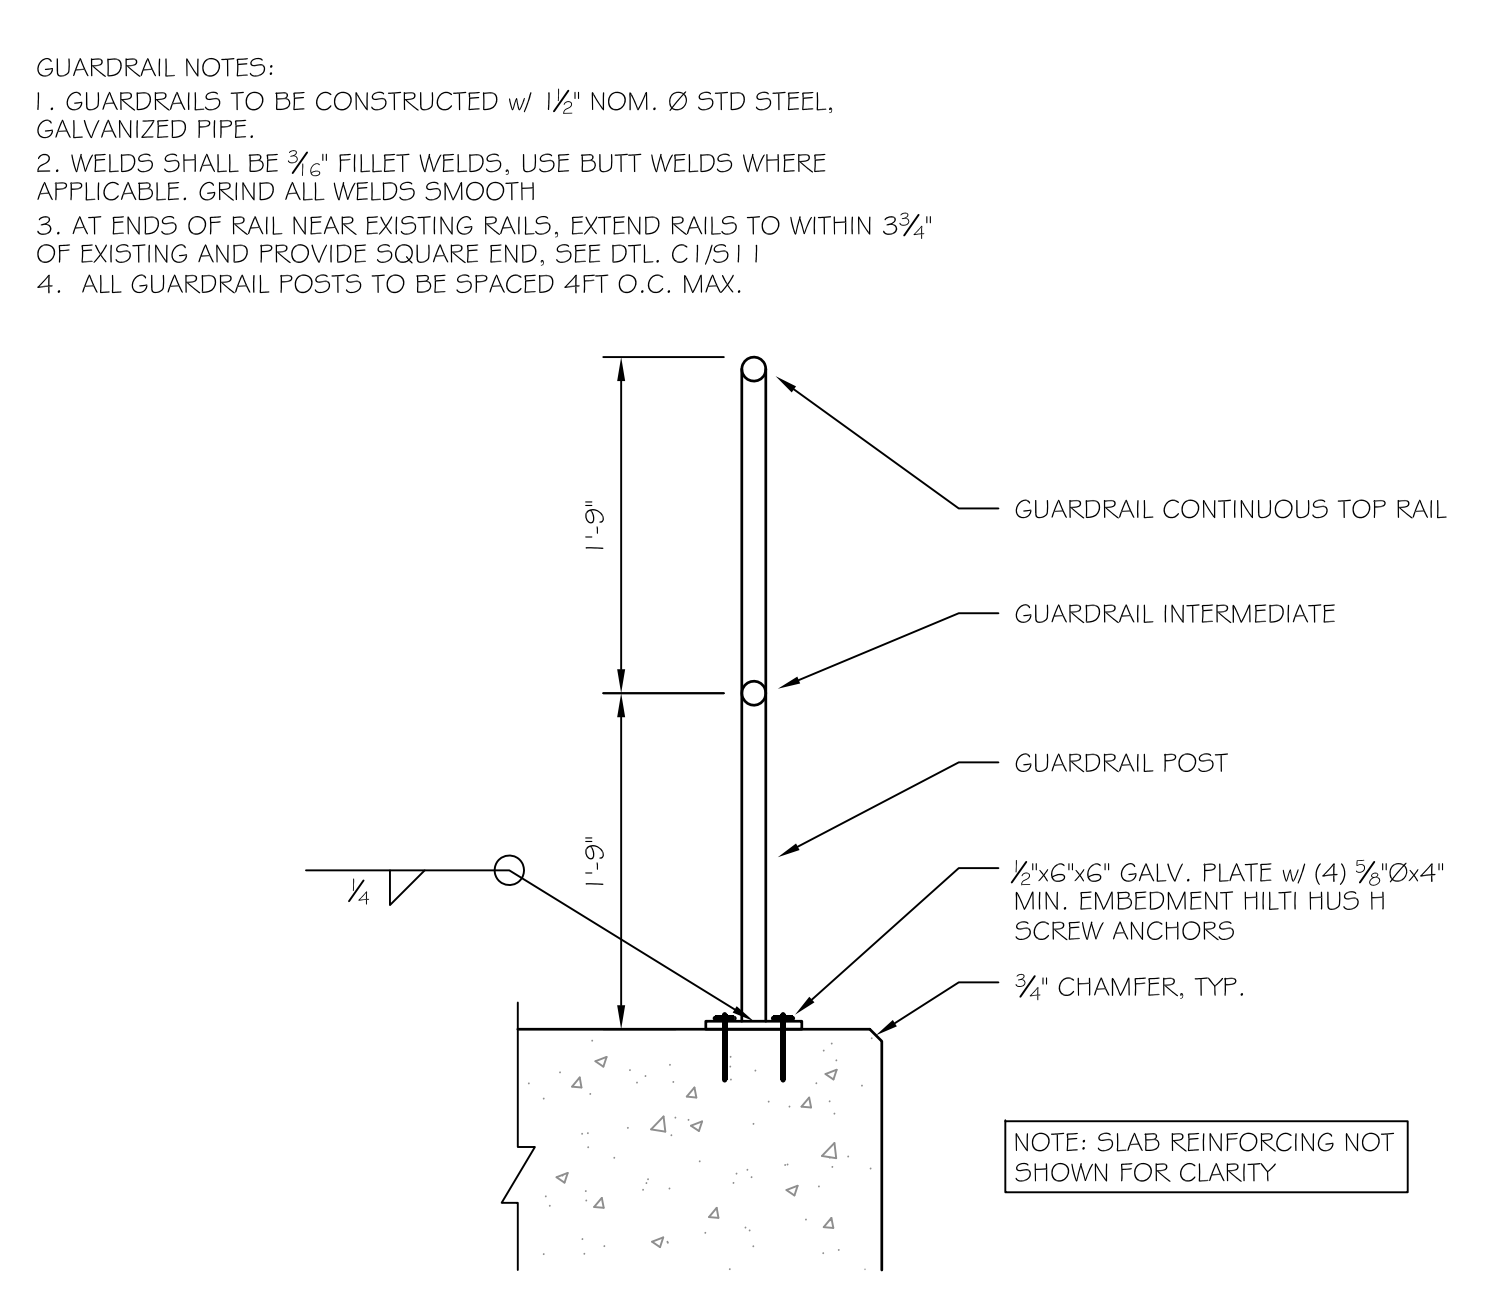


B2 REMOVABLE GUARDRAIL BASE
 SCALE: 1" = 1'-0"

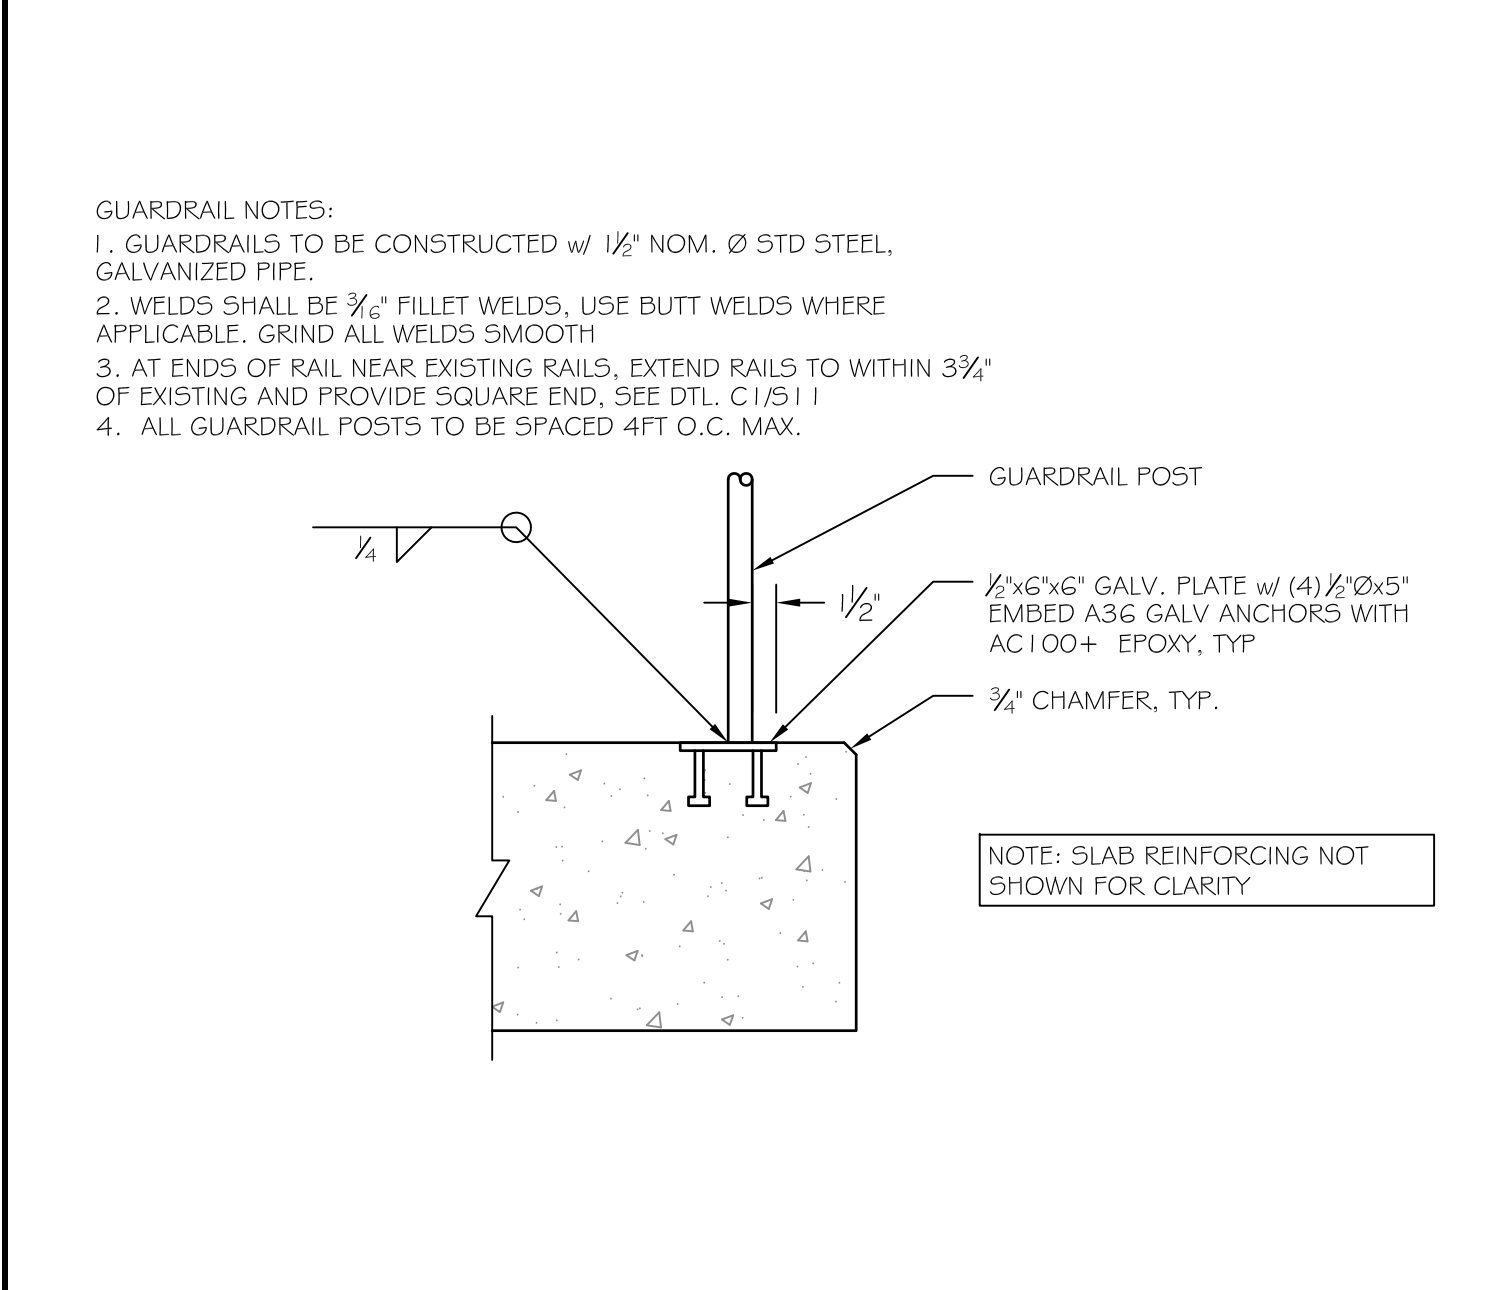

B1 PERMANENT GUARDRAIL BASE
 SCALE: 1" = 1'-0"

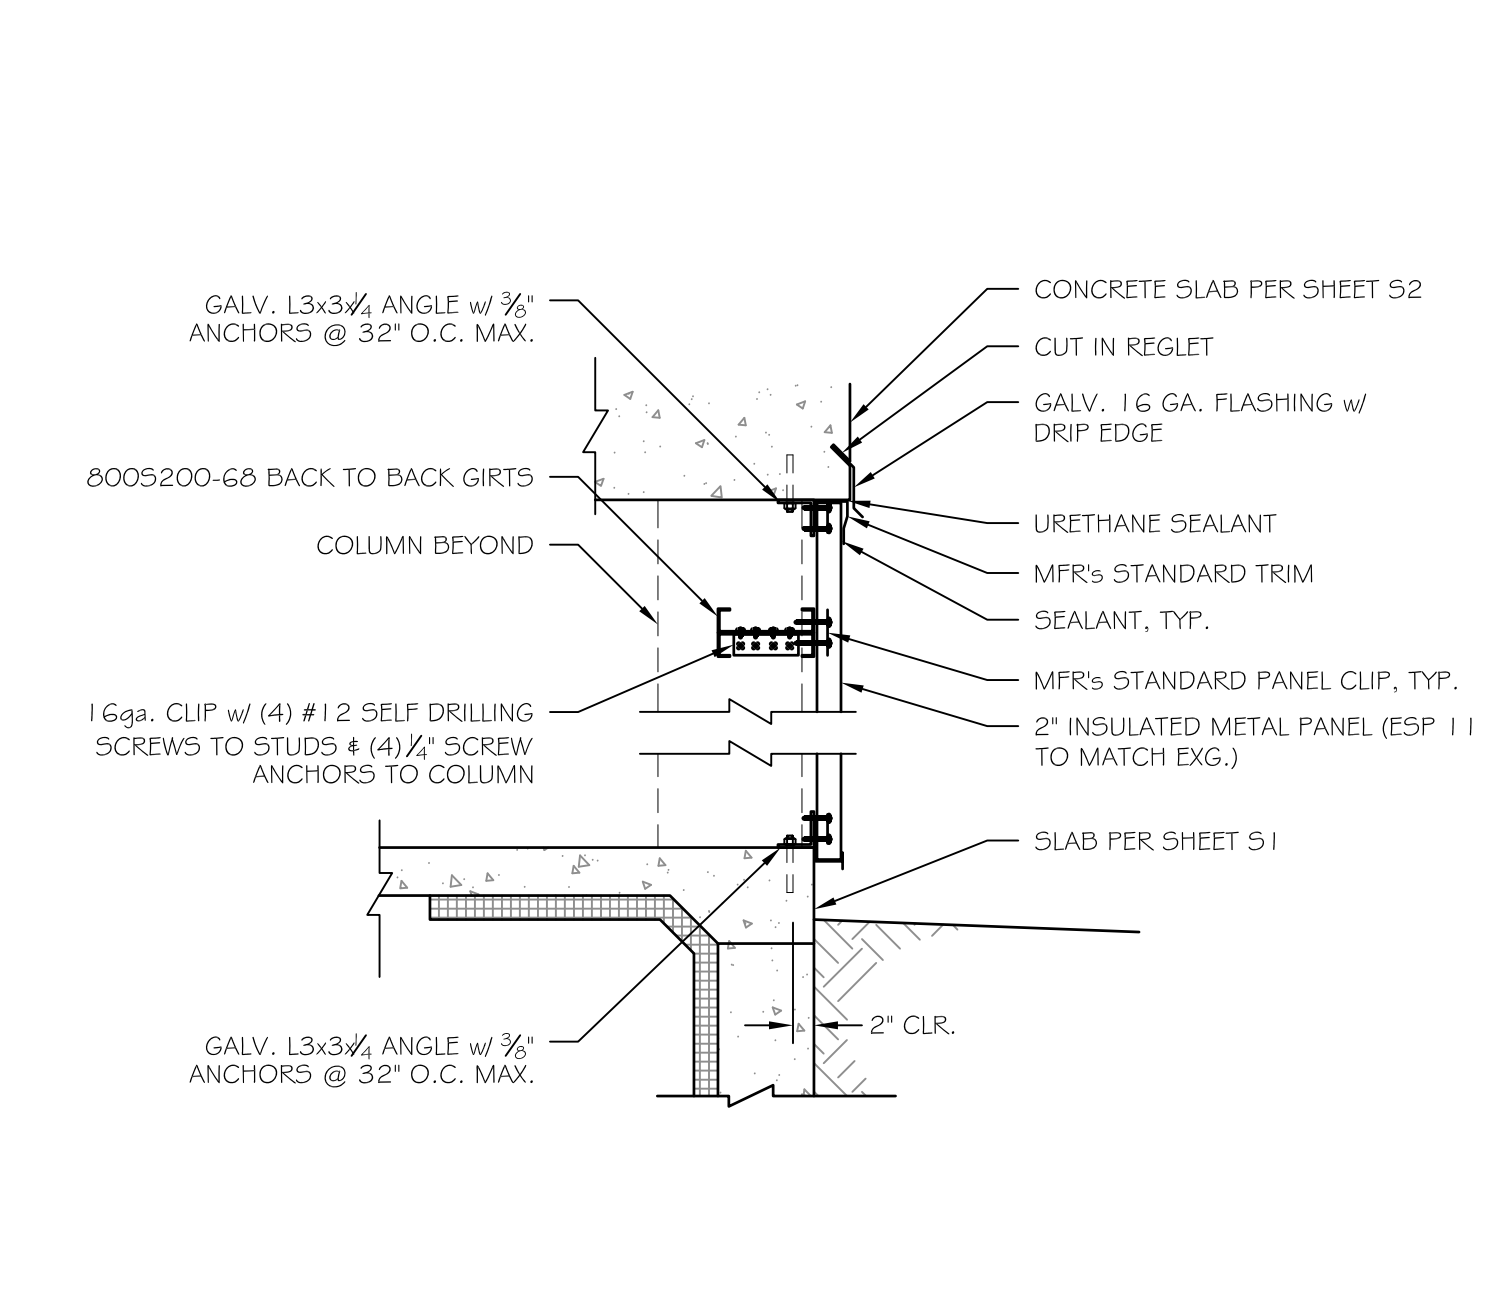

A2 INSULATED PANEL WALL SECTION
 SCALE: 3/4" = 1'-0"

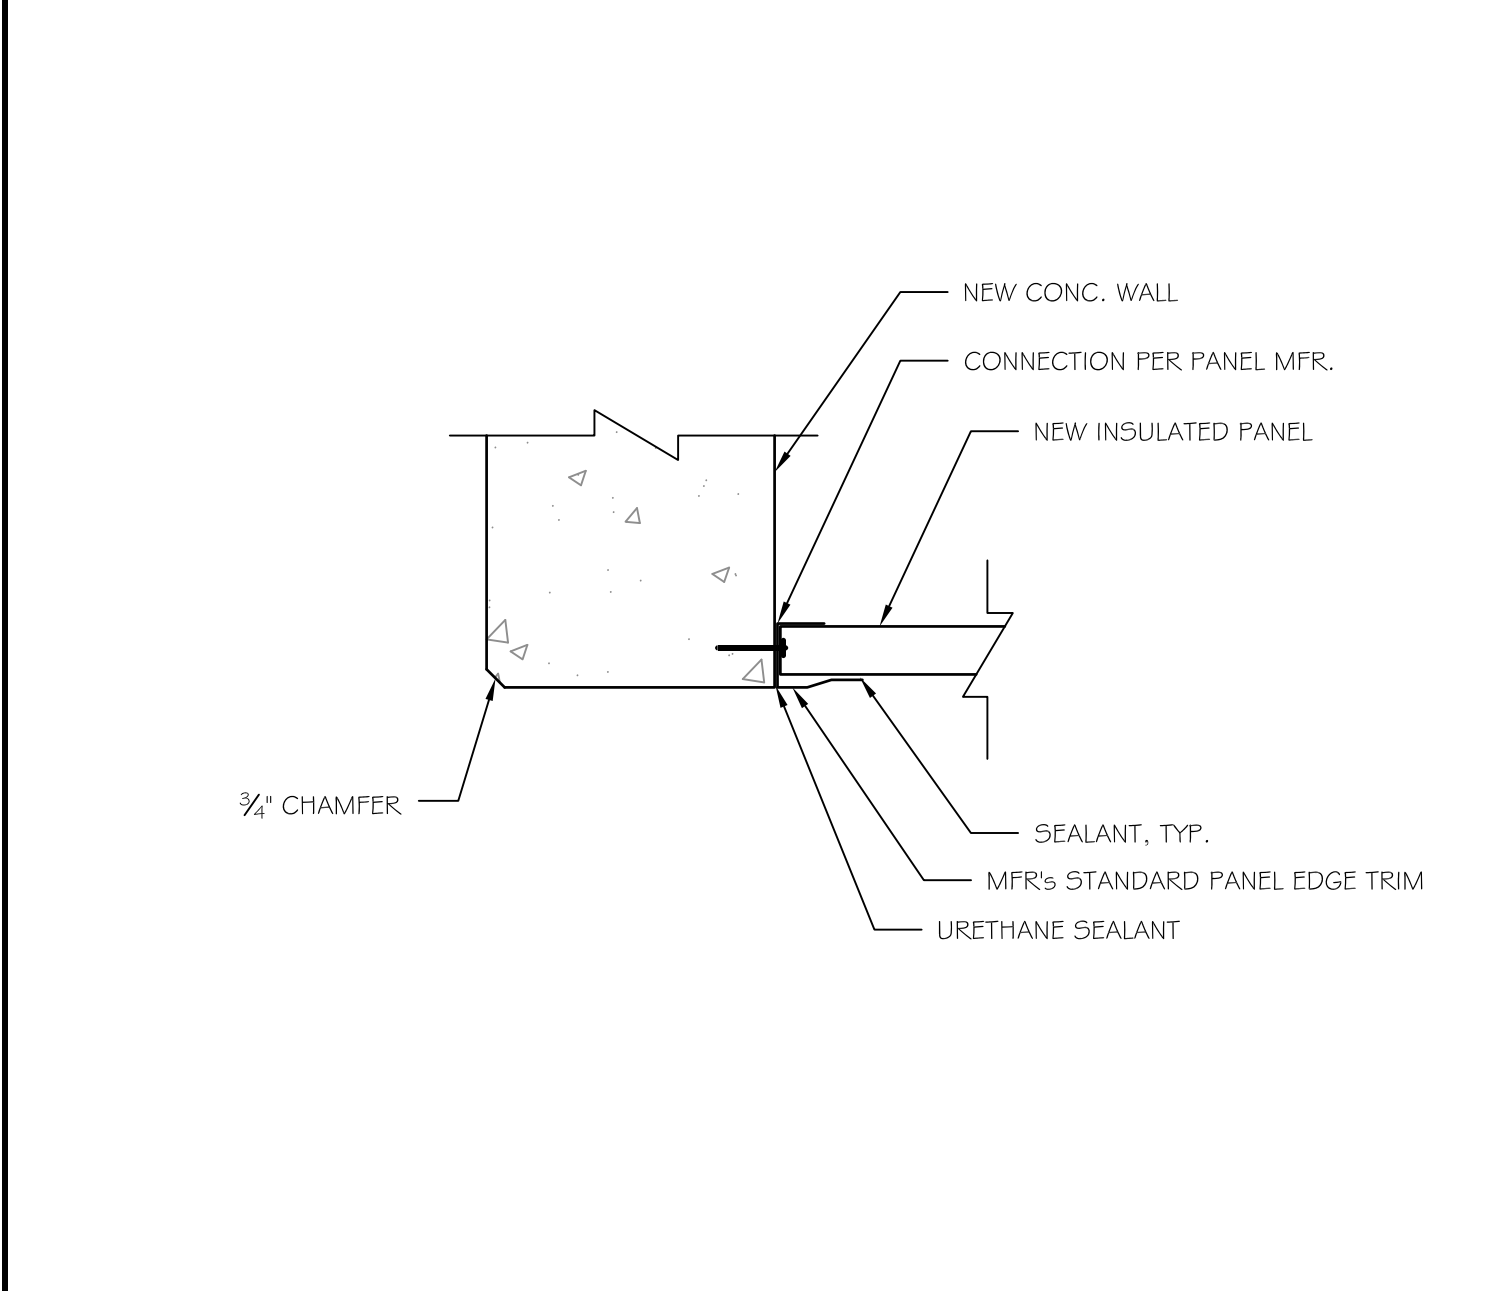

A1 PANEL TO CONC. WALL JOINT DETAIL
 SCALE: 1/2" = 1'-0"